


FACADE ELEVATION DRAWING

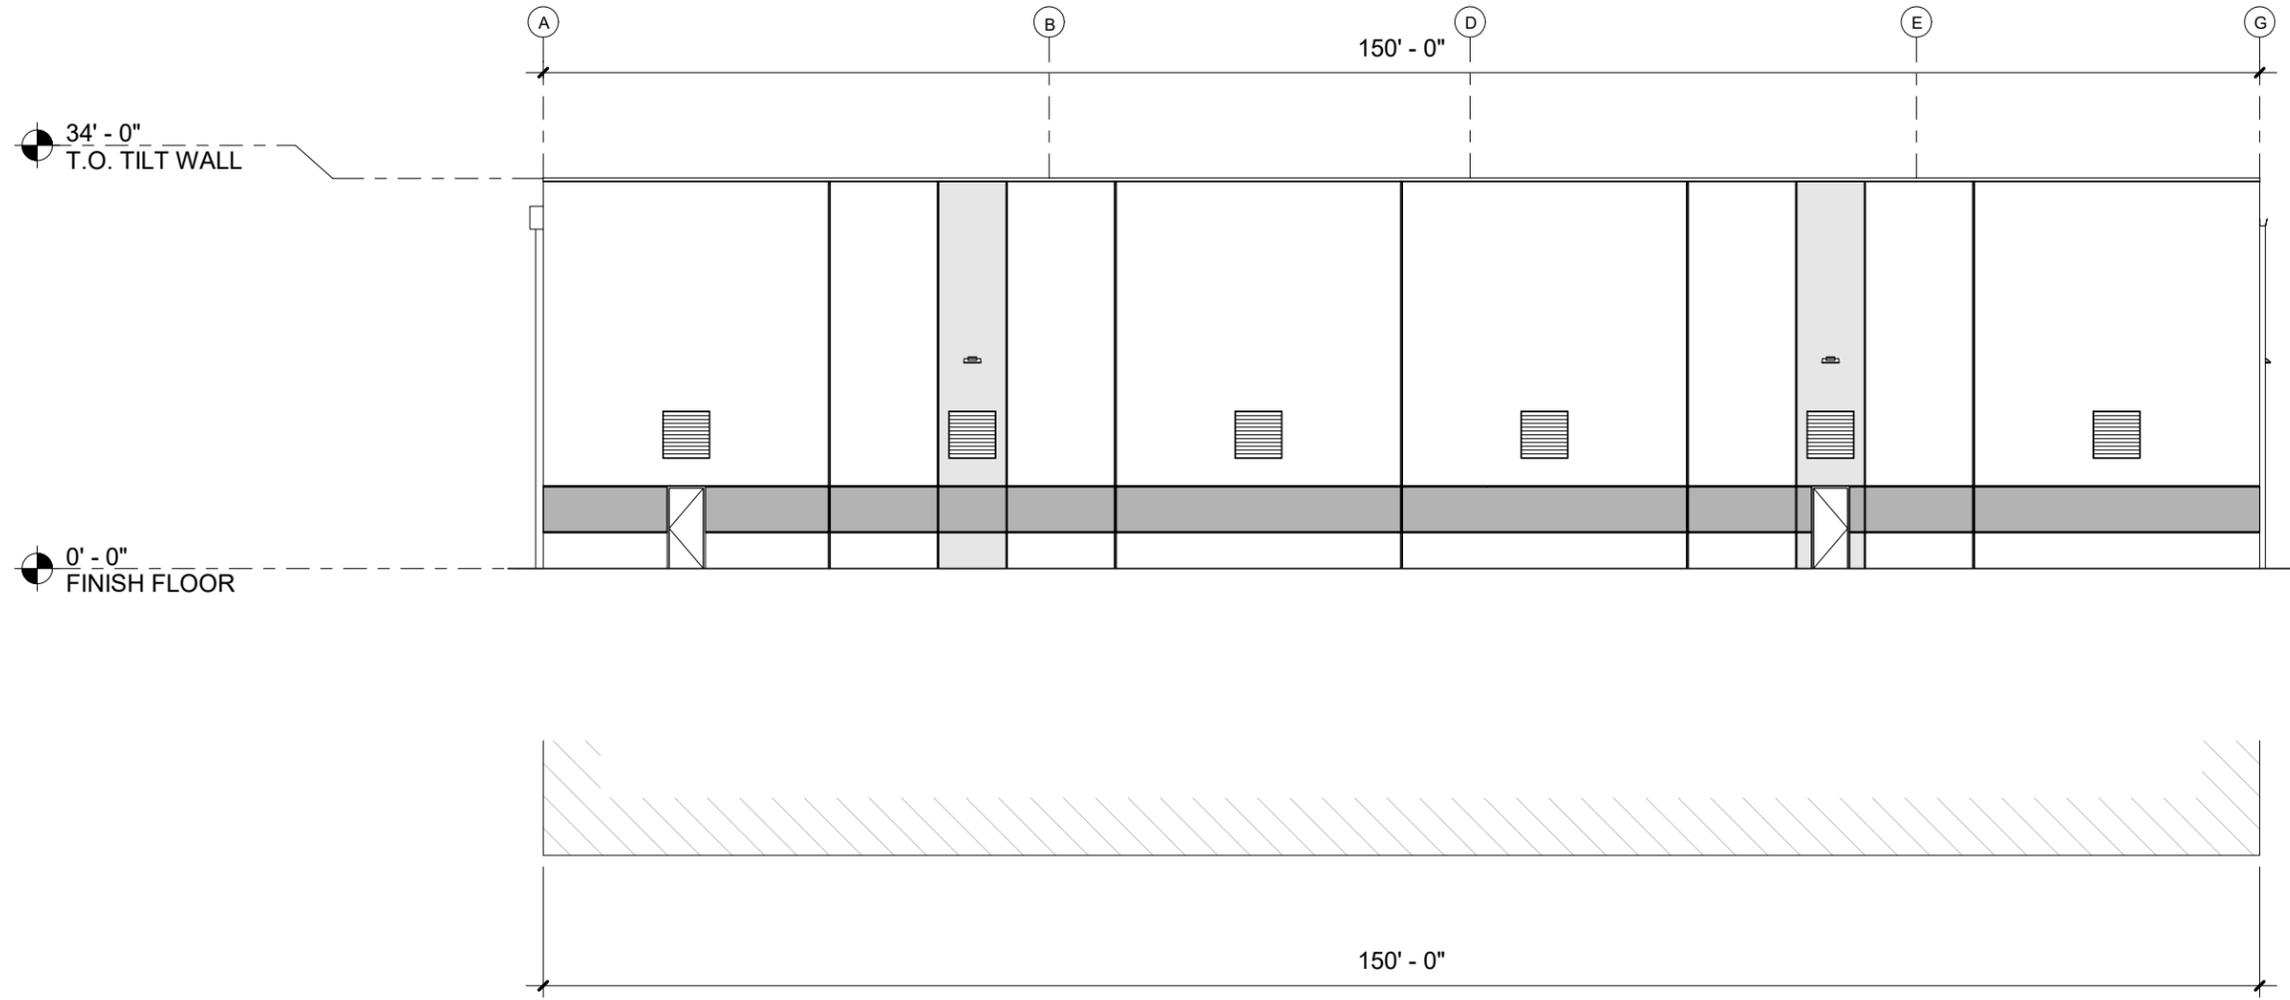


1 WEST ELEVATION - WITHOUT ARTICULATION

SK1 | 1/16" = 1'-0"




TEXAS TITO'S
1286 RIVER RD.
NEW BRAUNFELS, TEXAS 78130

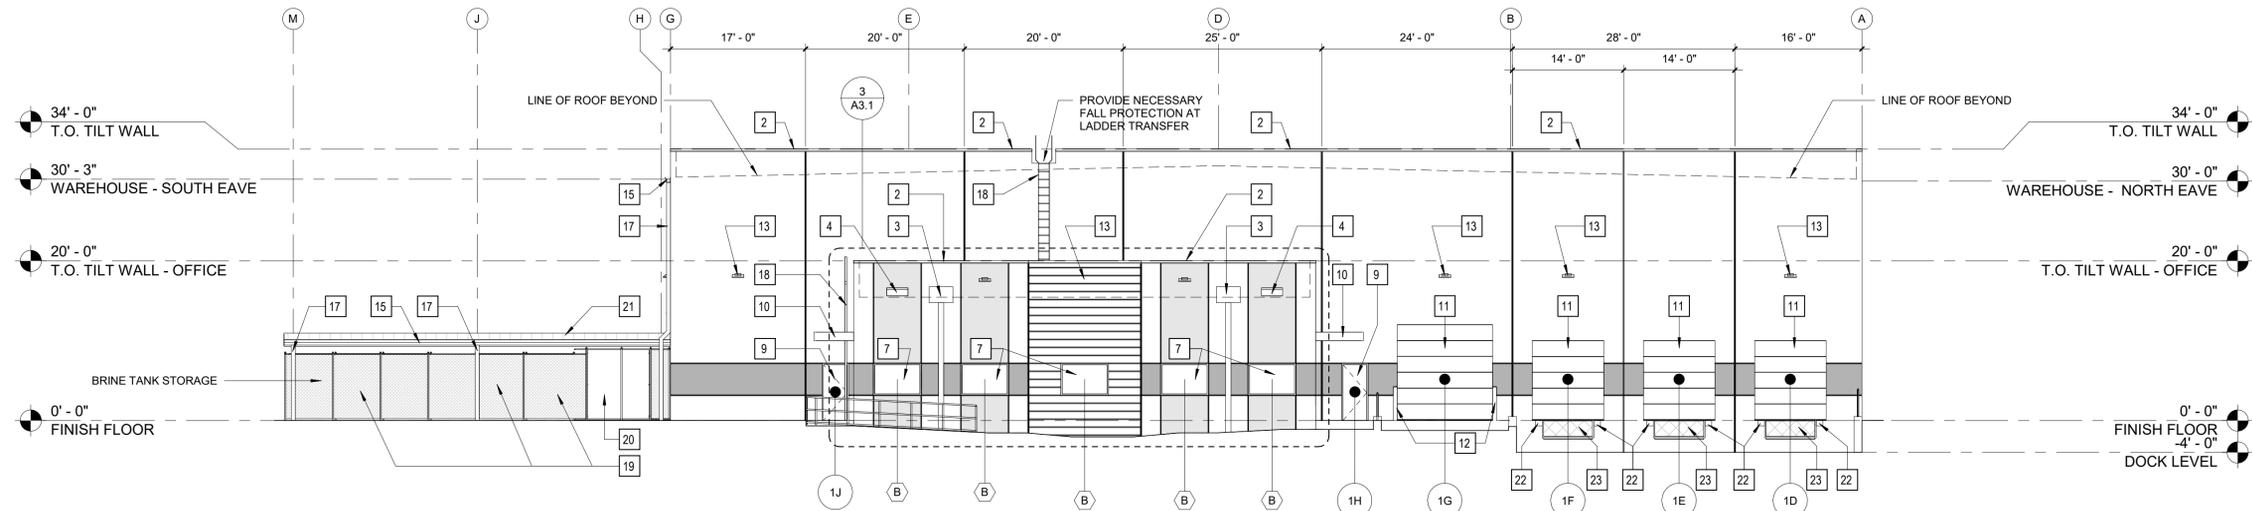


1 EAST ELEVATION

A3.1 3/32" = 1'-0"

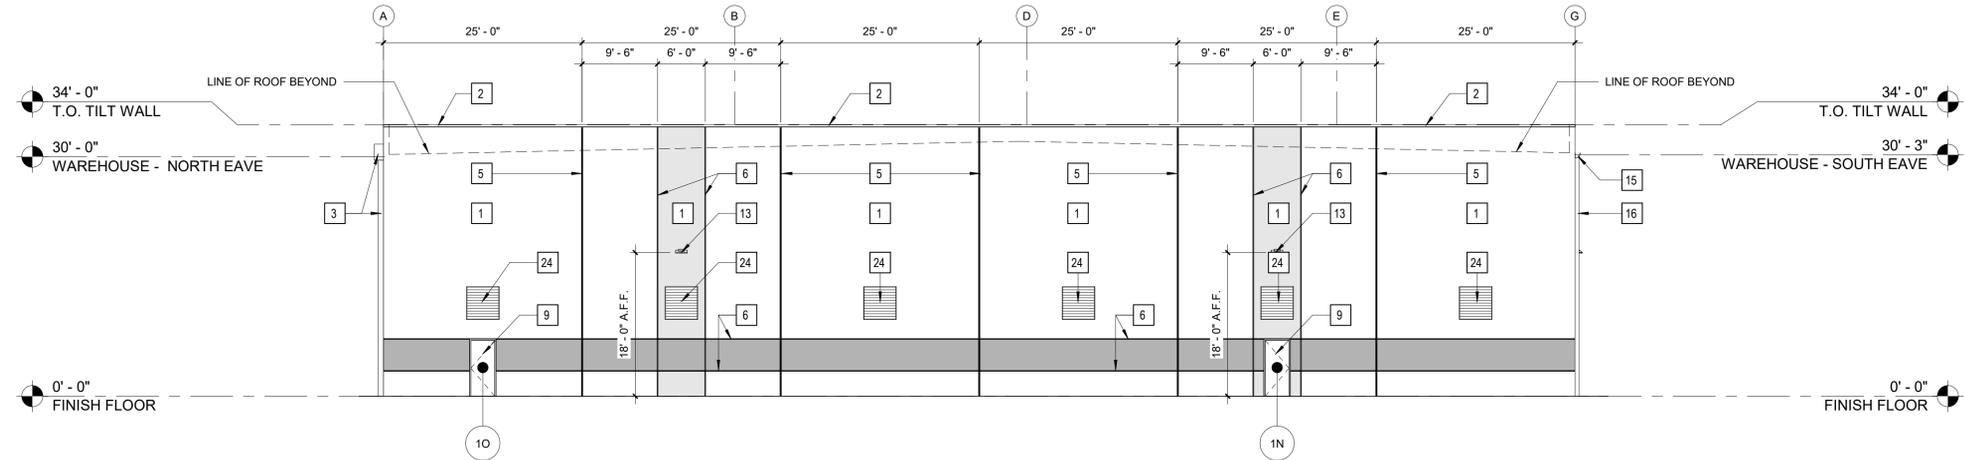

2 WEST ELEVATION

A3.1 3/32" = 1'-0"

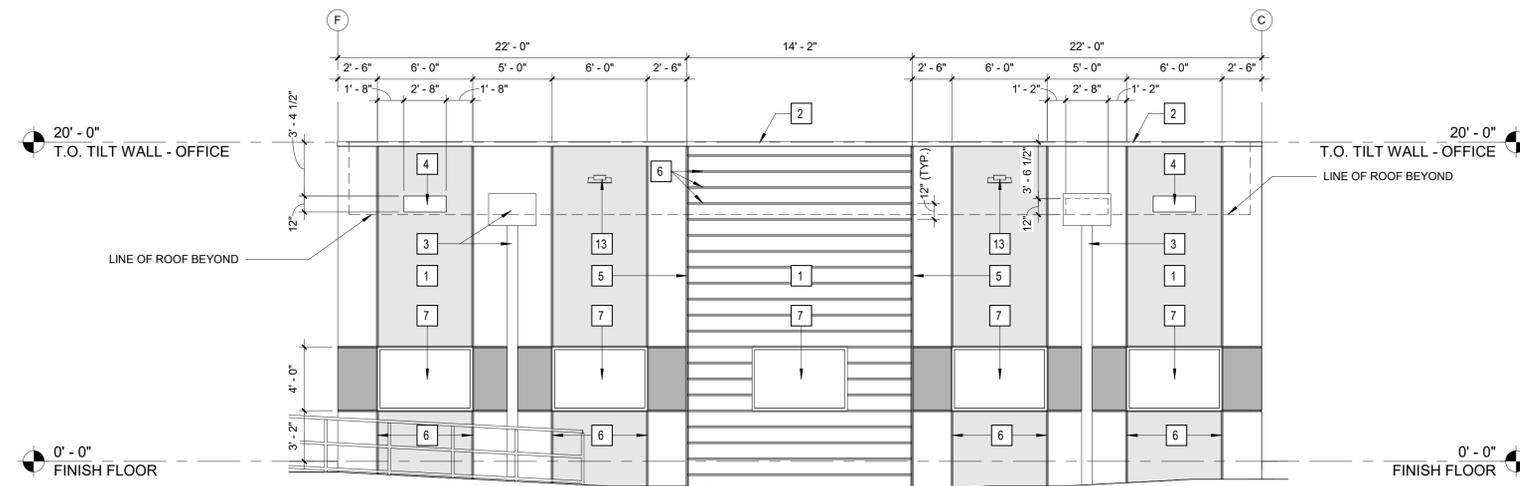

3 ENLARGED ELEVATION - OFFICE

A3.1 3/16" = 1'-0"

EXTERIOR ELEVATION KEY NOTES	
KEY #	Description
1	CONCRETE TILT WALL PTD. - RE: STRUCTURAL DWGS.
2	PREFINISHED METAL COPING
3	PREFINISHED METAL SCUPPER AND DOWNSPOUT
4	ROOF OVERFLOW SCUPPER
5	TILT WALL PANEL JOINT - RE: STRUCTURAL DWGS.
6	TILT WALL PANEL REVEAL - RE: A3.3 FOR DETAILS
7	STOREFRONT WINDOW - RE: A4.0 WINDOW SCHEDULE
8	STOREFRONT DOOR - RE: A4.0 DOOR SCHEDULE
9	HOLLOW METAL DOOR PTD. - RE: A4.0 DOOR SCHEDULE
10	ALUMINUM CANOPY - RE: MANUFACTURER FOR DETAILS
11	OVERHEAD SECTIONAL DOOR - RE: A4.0 DOOR SCHEDULE
12	STEEL PIPE BOLLARDS
13	EXTERIOR WALL PACK - RE: ELECTRICAL DWGS.
14	THRU WALL SCUPPER
15	PREFINISHED METAL GUTTER
16	PREFINISHED METAL DOWNSPOUT - TIED IN TO STORM
17	PREFINISHED METAL DOWNSPOUT
18	ROOF ACCESS LADDER
19	CHAIN LINK FENCE WITH PRIVACY SLATS - FIELD LOCATED
20	CHAIN LINK GATE WITH PRIVACY SLATS - FIELD LOCATED
21	PBR SCREW DOWN ROOF - RE: PEMB DWGS.
22	BUMPER GUARDS
23	DOCK LEVELER
24	4' x 4' MECHANICAL LOUVERS - RE: MECHANICAL DWGS.
25	42" HIGH GUARDRAIL
26	CMU WALL - RE: STRUCTURAL DWGS.
27	CONCRETE ROOF OVER CMU BUILD OUT - RE: STRUCTURAL DWGS.
28	PEMB MAINFRAME - RE: PEMB DWGS.
29	RAKE TRIM - RE: PEMB DWGS.

ISSUE DATE 03-07-2022

PERMIT DATE

CONSTRUCTION DATE

REVISIONS

ISSUED FOR PERMITTING ONLY AND NOT FOR CONSTRUCTION



PROJECT NO. 21-255

DRAWING DATE: 3/7/2022 1:37:46 PM

A3.1
EXTERIOR ELEVATIONS - OFFICE AND WAREHOUSE