



REAR ELEVATION

SCALE: 1/4" = 1'-0"

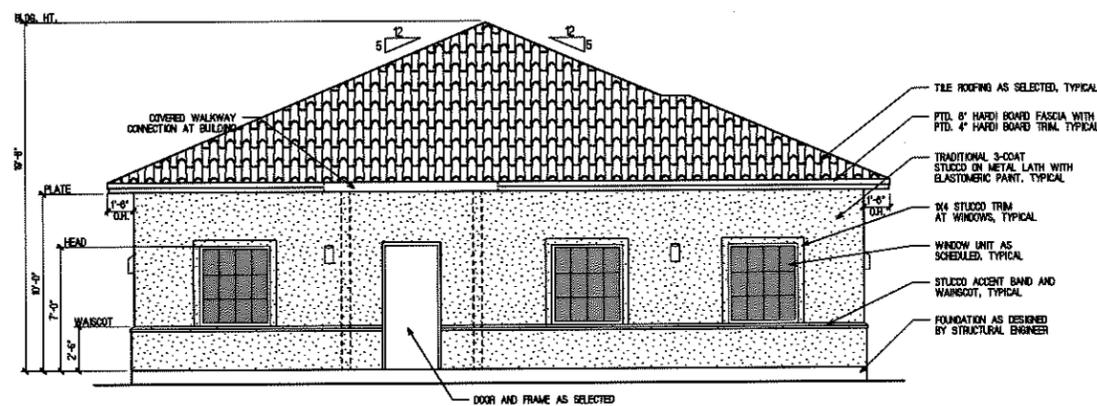


LEFT SIDE ELEVATION

SCALE: 1/4" = 1'-0"

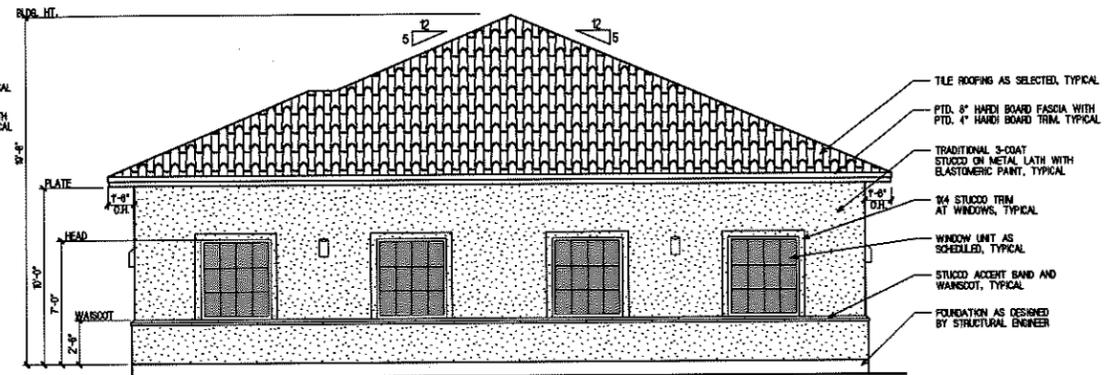

RIGHT SIDE ELEVATION

SCALE: 1/4" = 1'-0"

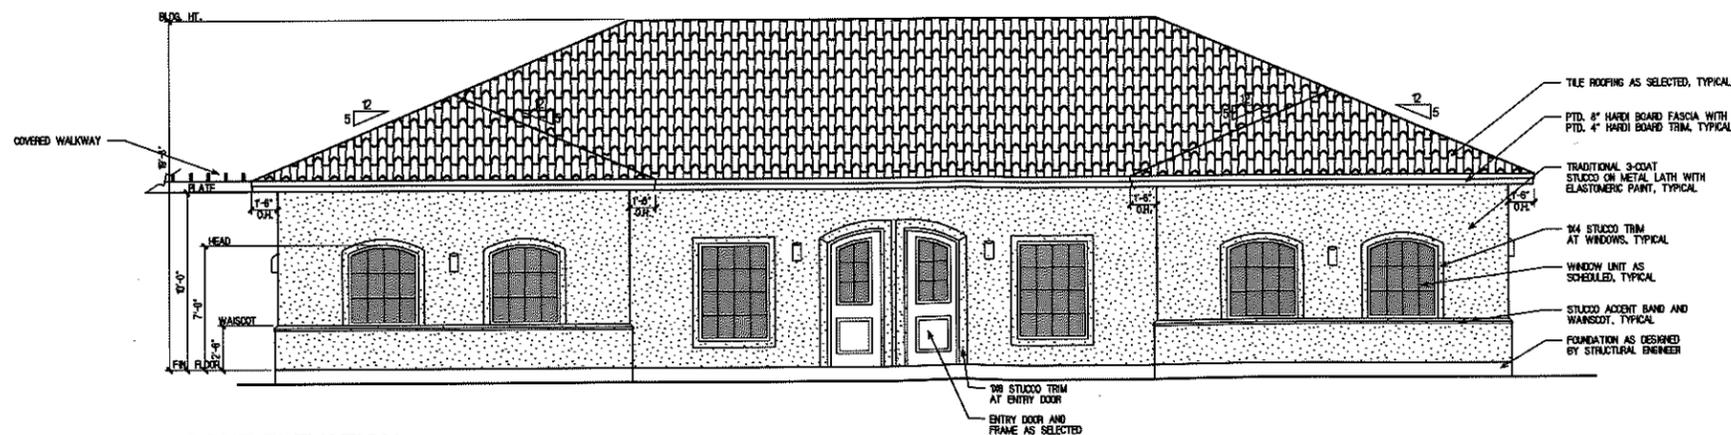

FRONT ELEVATION

SCALE: 1/4" = 1'-0"



MISSION HILLS BUILDING
HIGHWAY 46 WEST
NEW BRAUNFELS, TX 78132



JOB NO.: 1601

SCALE: AS NOTED

DRAWN BY: SJK/RR/PP

DATE: 8-21-2018


REVISIONS:

SHEET:

A2.0
ELEVATIONS

OF: 4

DO NOT SCALE DRAWINGS

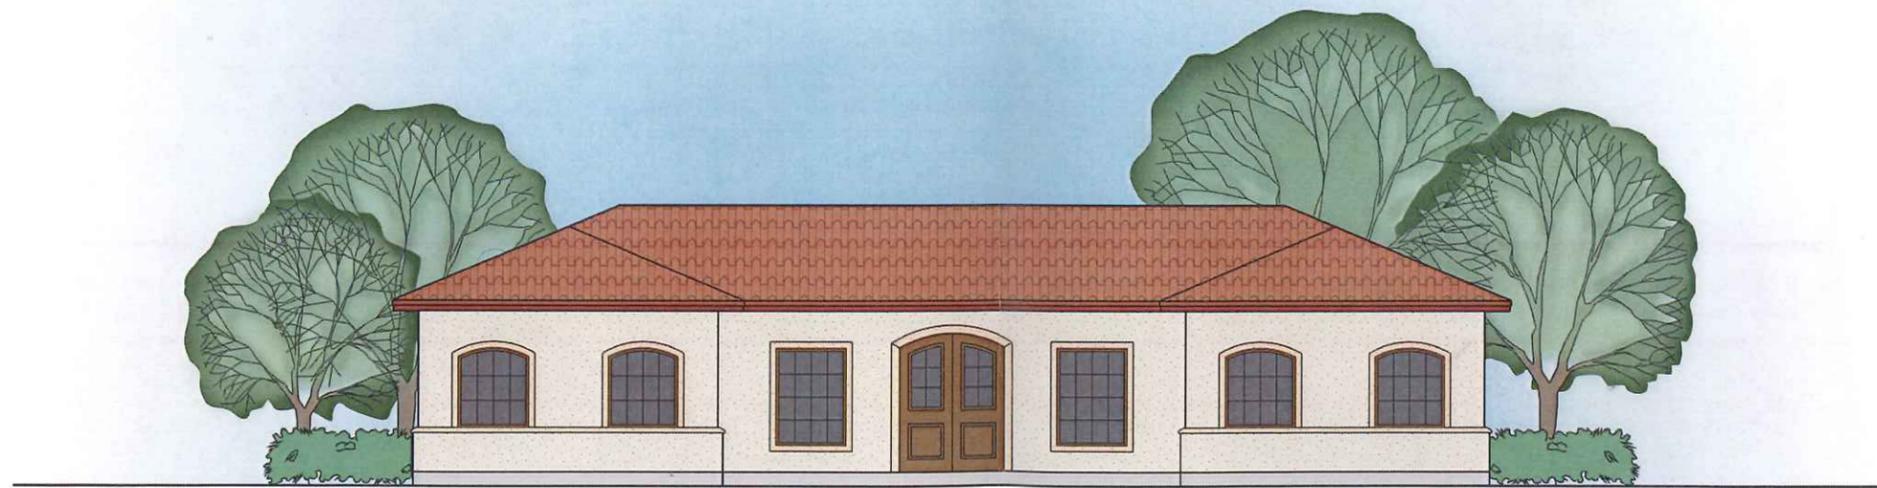

COMMERCIAL OFFICE BUILDING FOR HORACIO LUCERO
SCALE : 1/4" = 1'-0"



LUCERO OFFICE BUILDING
HIGHWAY 46 WEST
NEW BRAUNFELS, TX



JOB NO. : 1769
SCALE : AS NOTED
DRAWN BY : SJK
DATE :
REVISIONS :
SHEET :

OF : 1
DO NOT SCALE DRAWINGS