



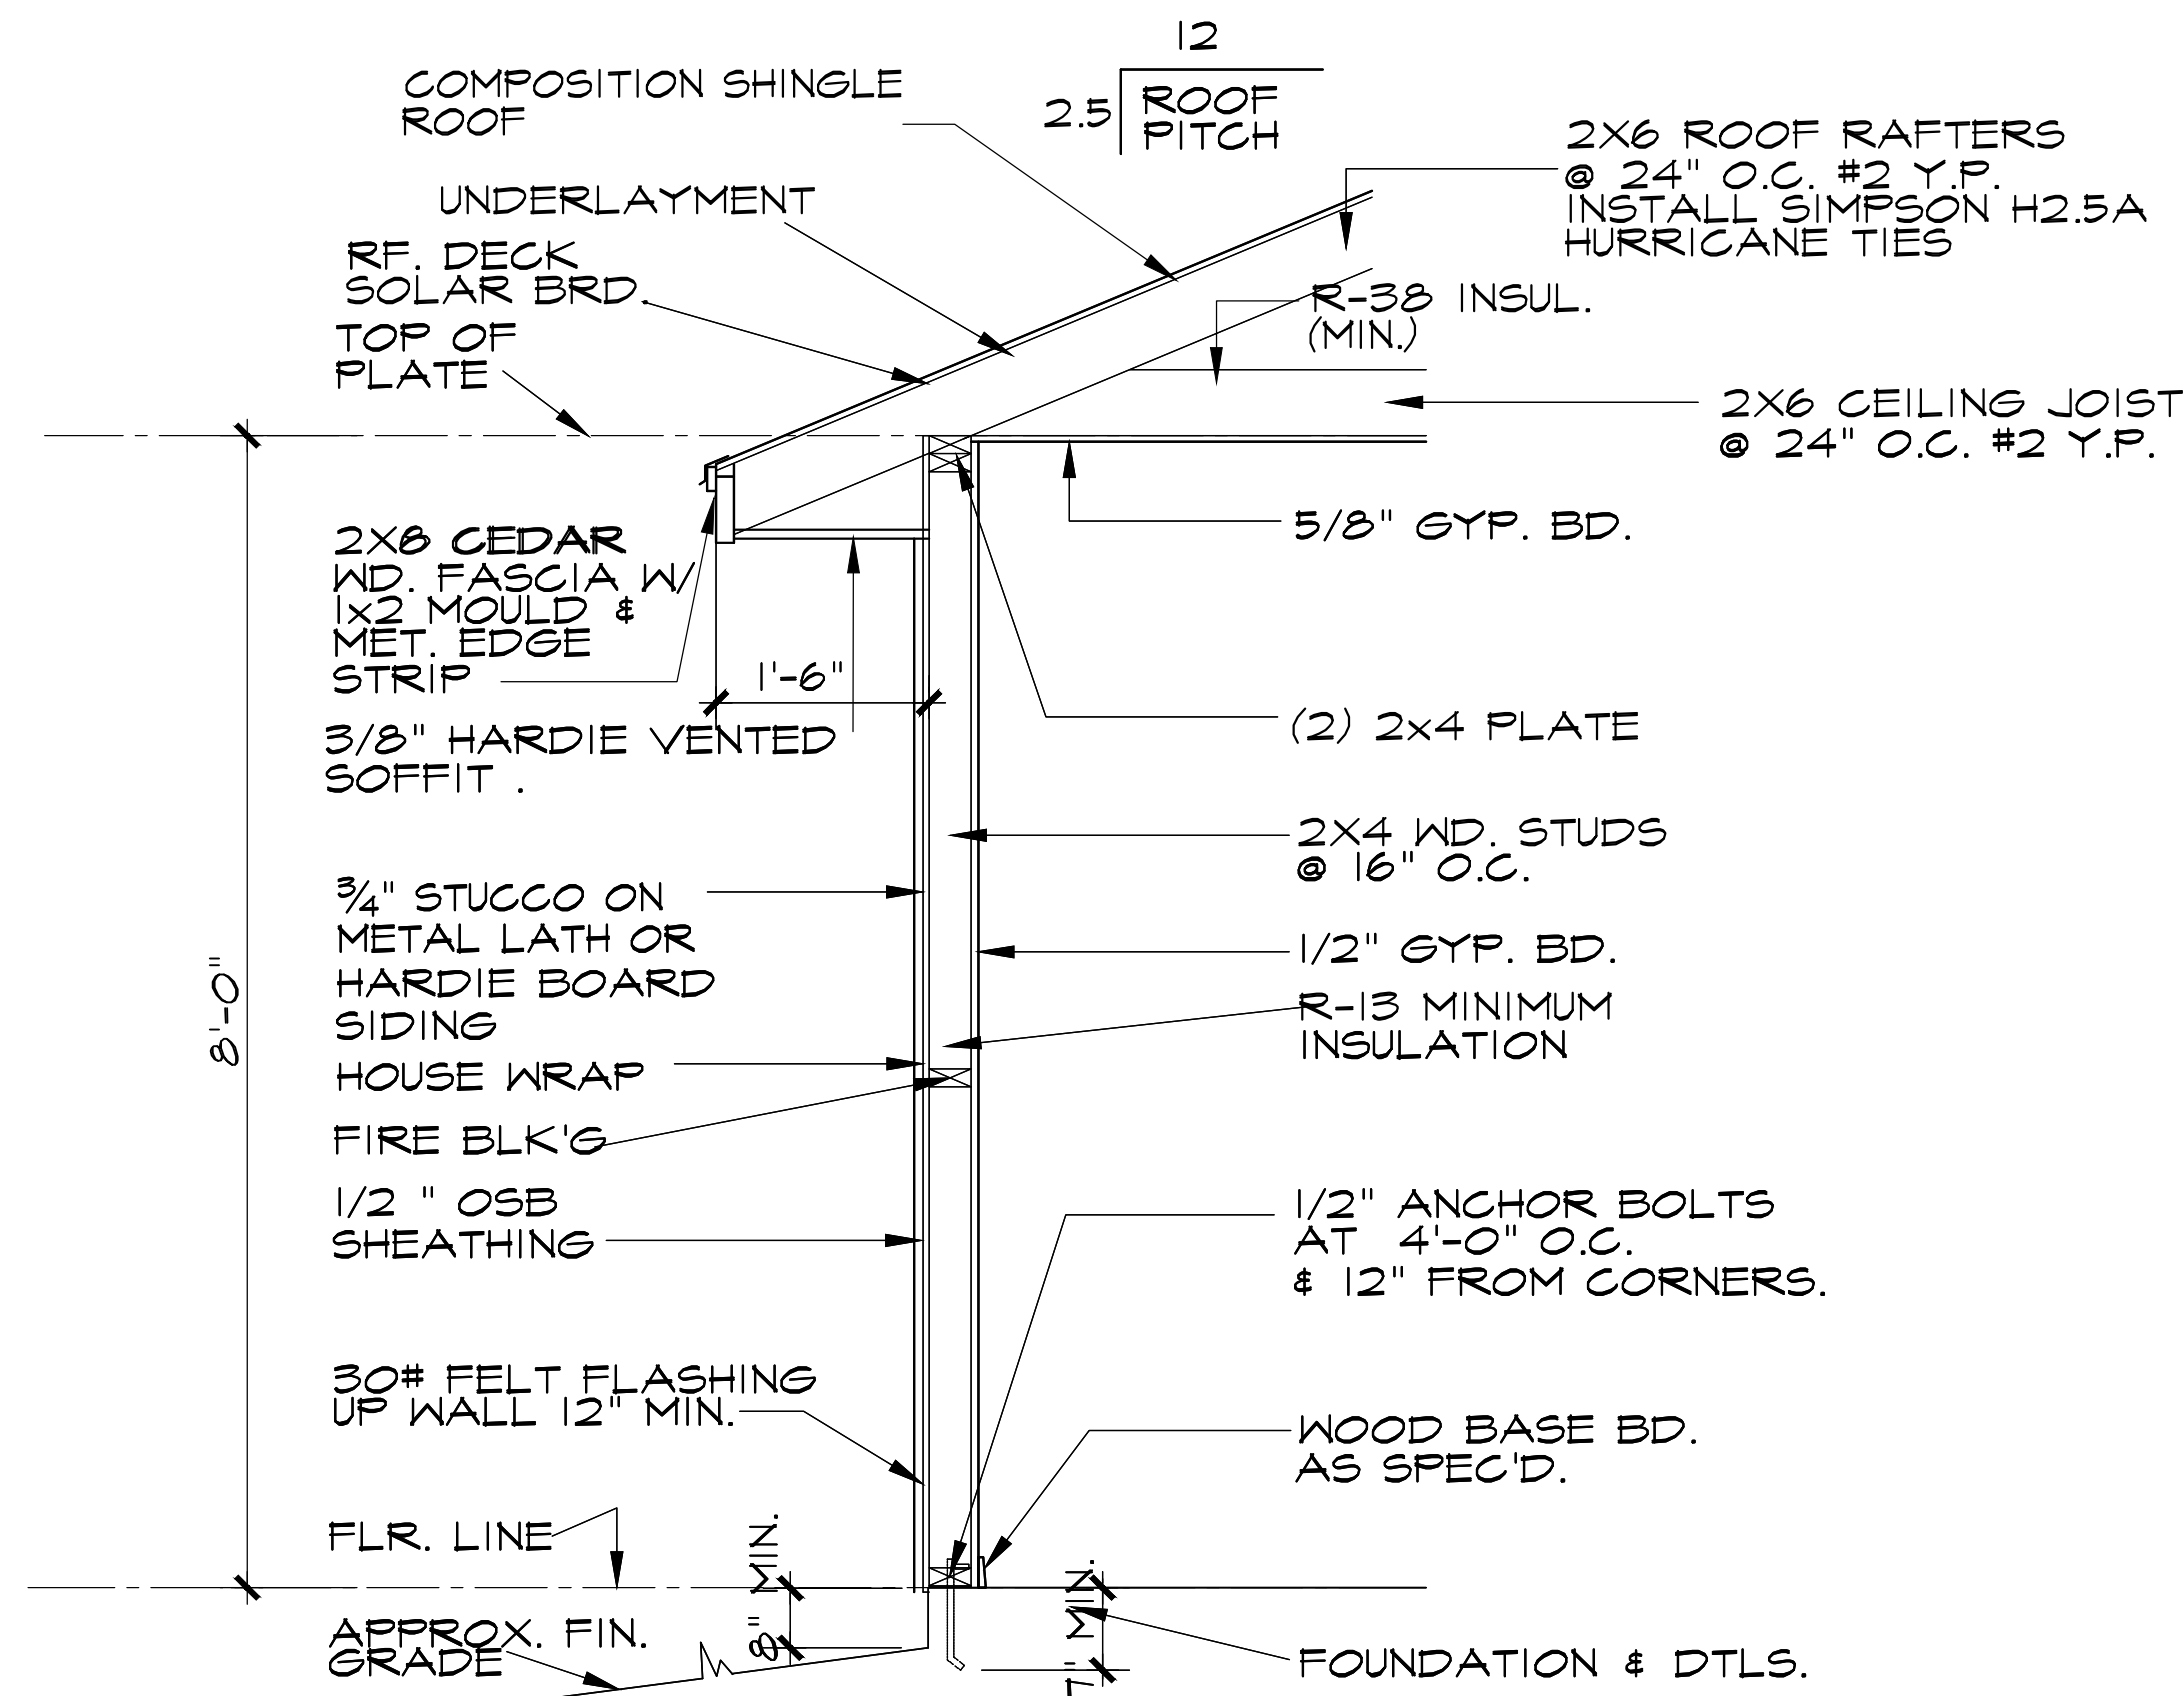

01 WALL SECTION
SIDING WALL
SCALE: 3/4"=1'-0"

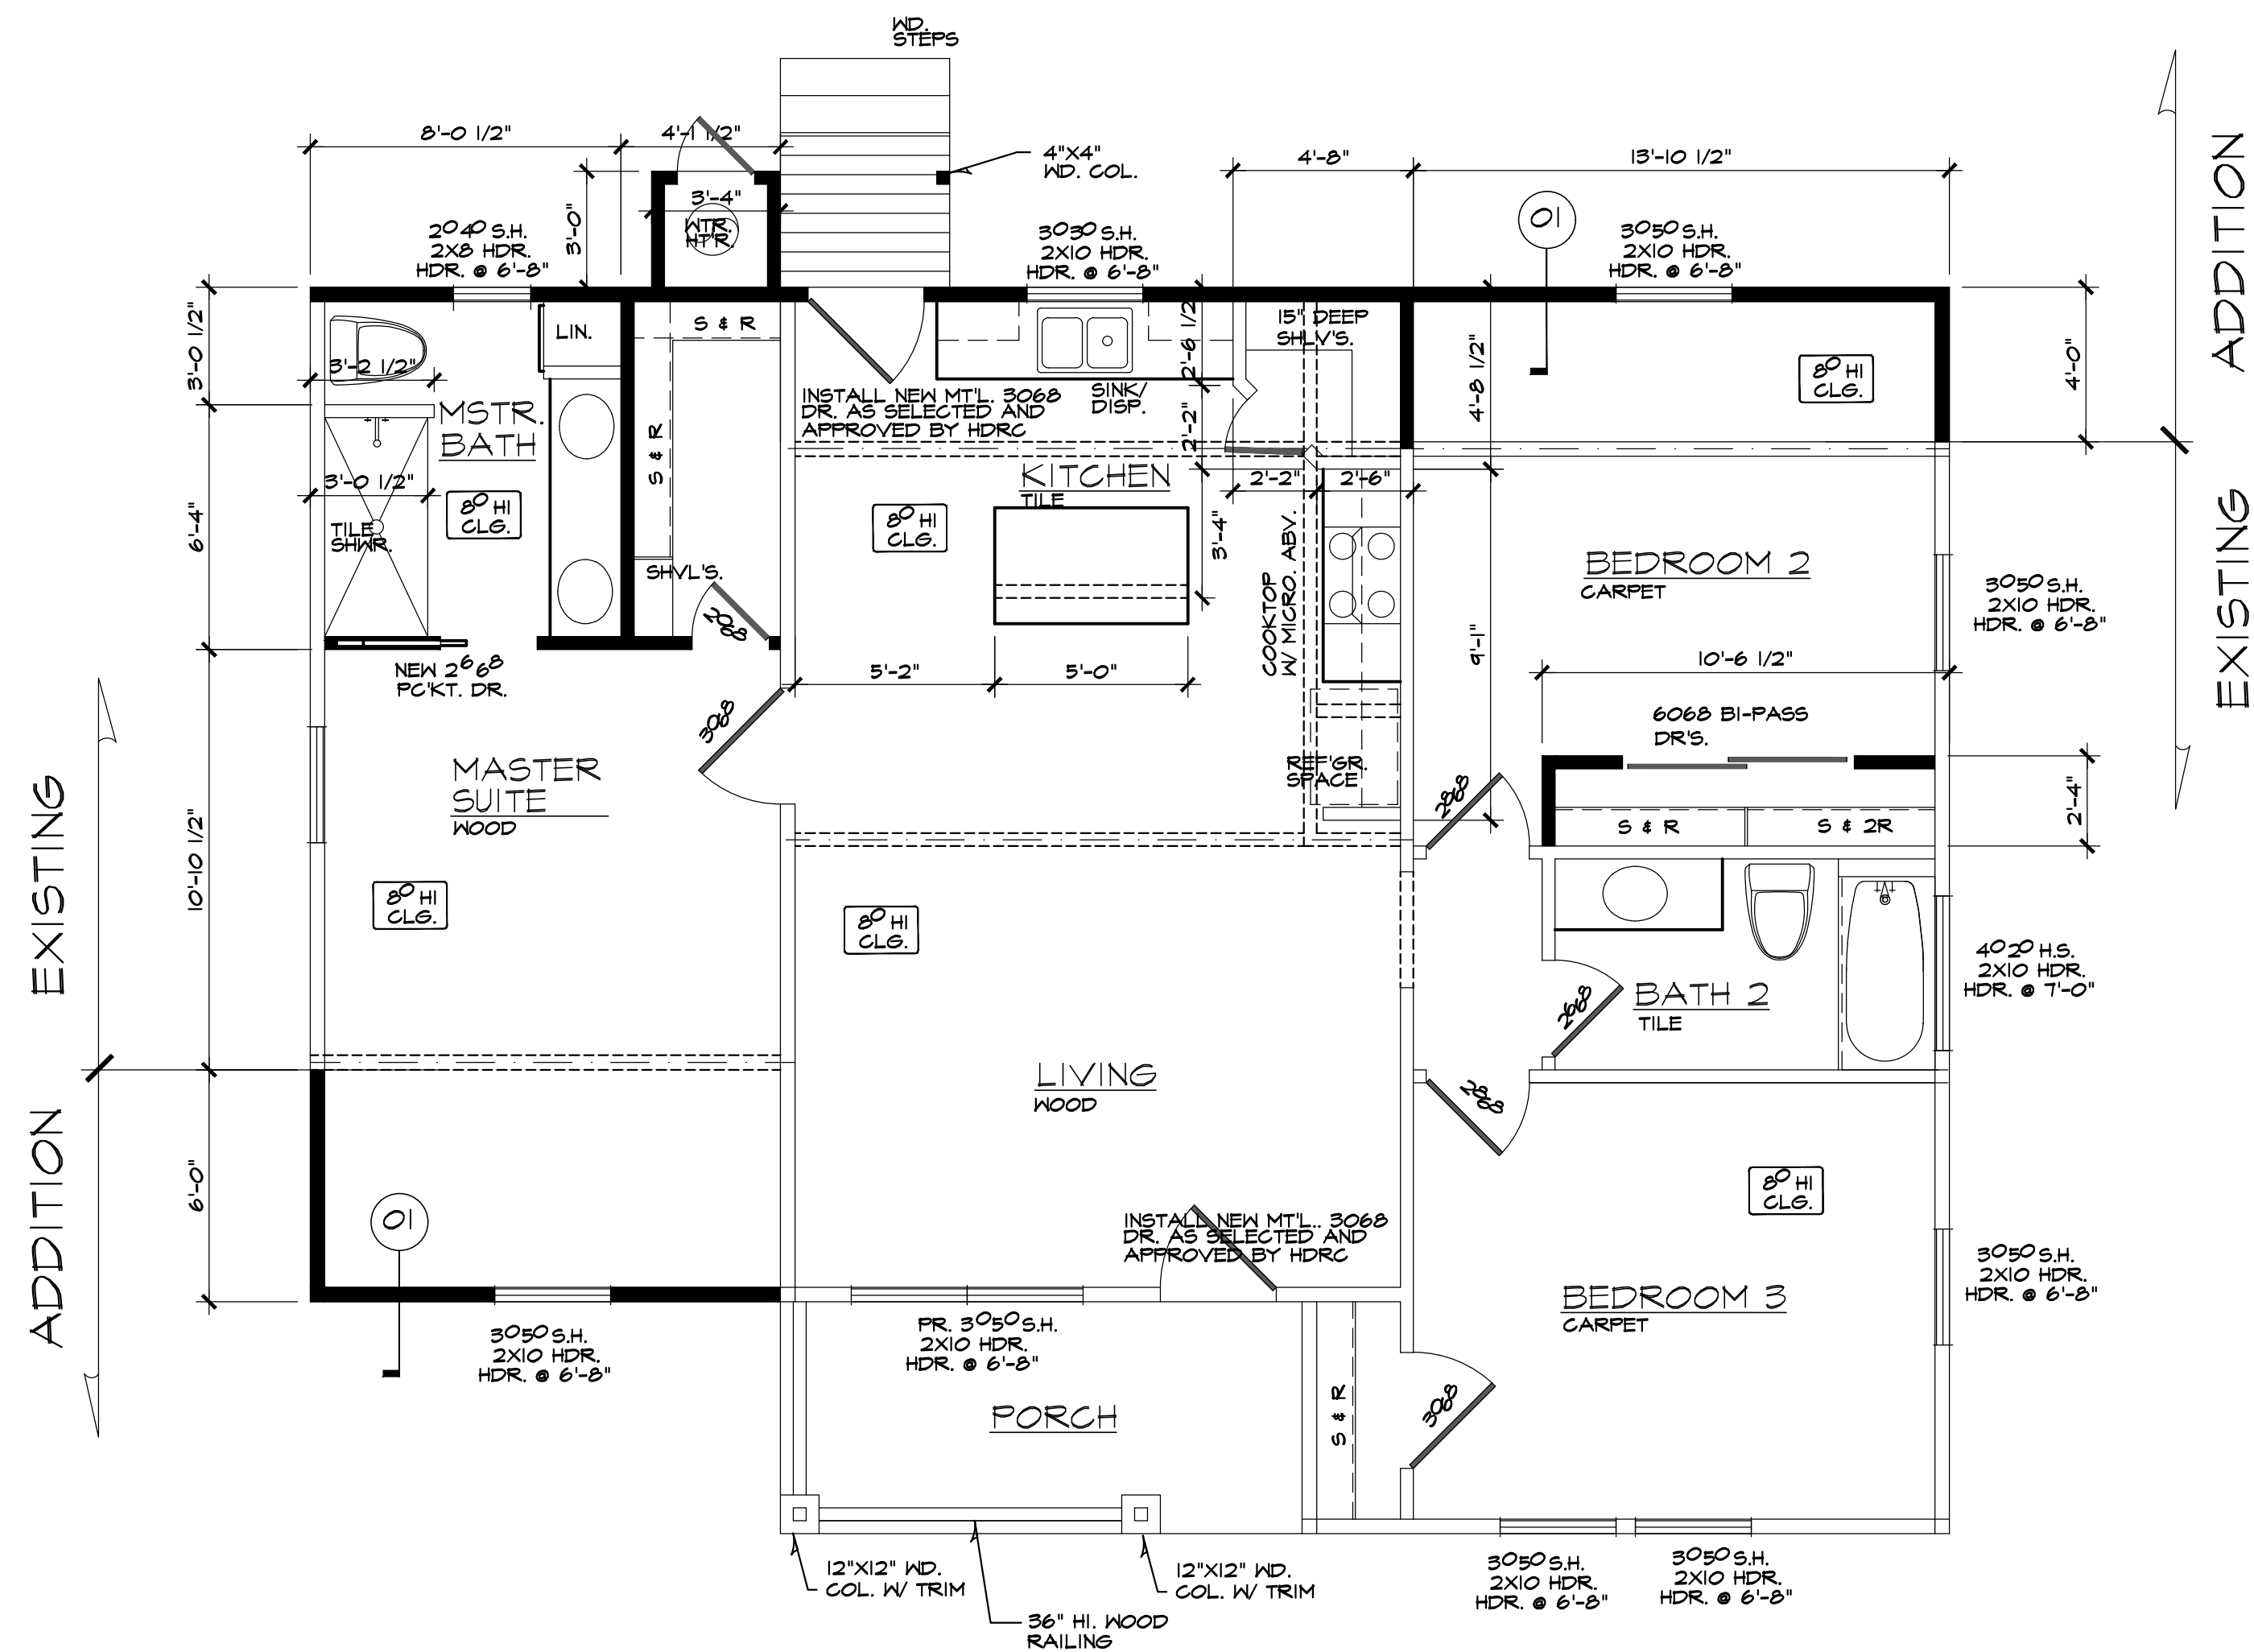

REVISED FLOOR PLAN
SCALE: 1/4" = 1'-0"

SPECIAL NOTE:
UNDER NO CIRCUMSTANCES SHALL A
SCALE OR DIMENSION OR INFORMATION
BE USED FOR ANY OTHER PROJECT
WITHOUT THE WRITTEN CONSENT OF
MARIO HERRERA. SHOULD BE CONTACTED
FOR VERIFICATION & CLOUTIER-H&B
HARRIS. ALL H&B DESIGN HOUSE PLANS
ARE COPYRIGHTED AND MAY NOT BE REPRODUCED
OR OTHERS IN WHOLE OR PART.

A RESIDENCE FOR
EUSTACIO TOVAR
559 W. NACOGDOCHES ST., NEW BRAUNFELS, TX.

M H
DESIGN &
PLANNING
PH. (210)-725-8458


REVISIONS	

PROJECT #
DATE: 09/20/22
DRAWN: M.H.
CHECKED BY: M.H.

SHEET #
A3
6 SHTS.

“I Eustacio Tovar, the property owner, acknowledge that this site plan submitted for the purposes of rezoning this property is in accordance with all applicable provisions of the Zoning Ordinance. Additionally, I understand that City Council approval of this site plan in conjunction with a rezoning case does not relieve me from adherence to any/all City adopted Codes/Ordinances at the time of plan submittal for building permits. Nor does it relieve me from adherence to any/all state or federal rules and regulations.”

- 1 10x20'
- 2. 10x20
- 3. 10x20 with new approach

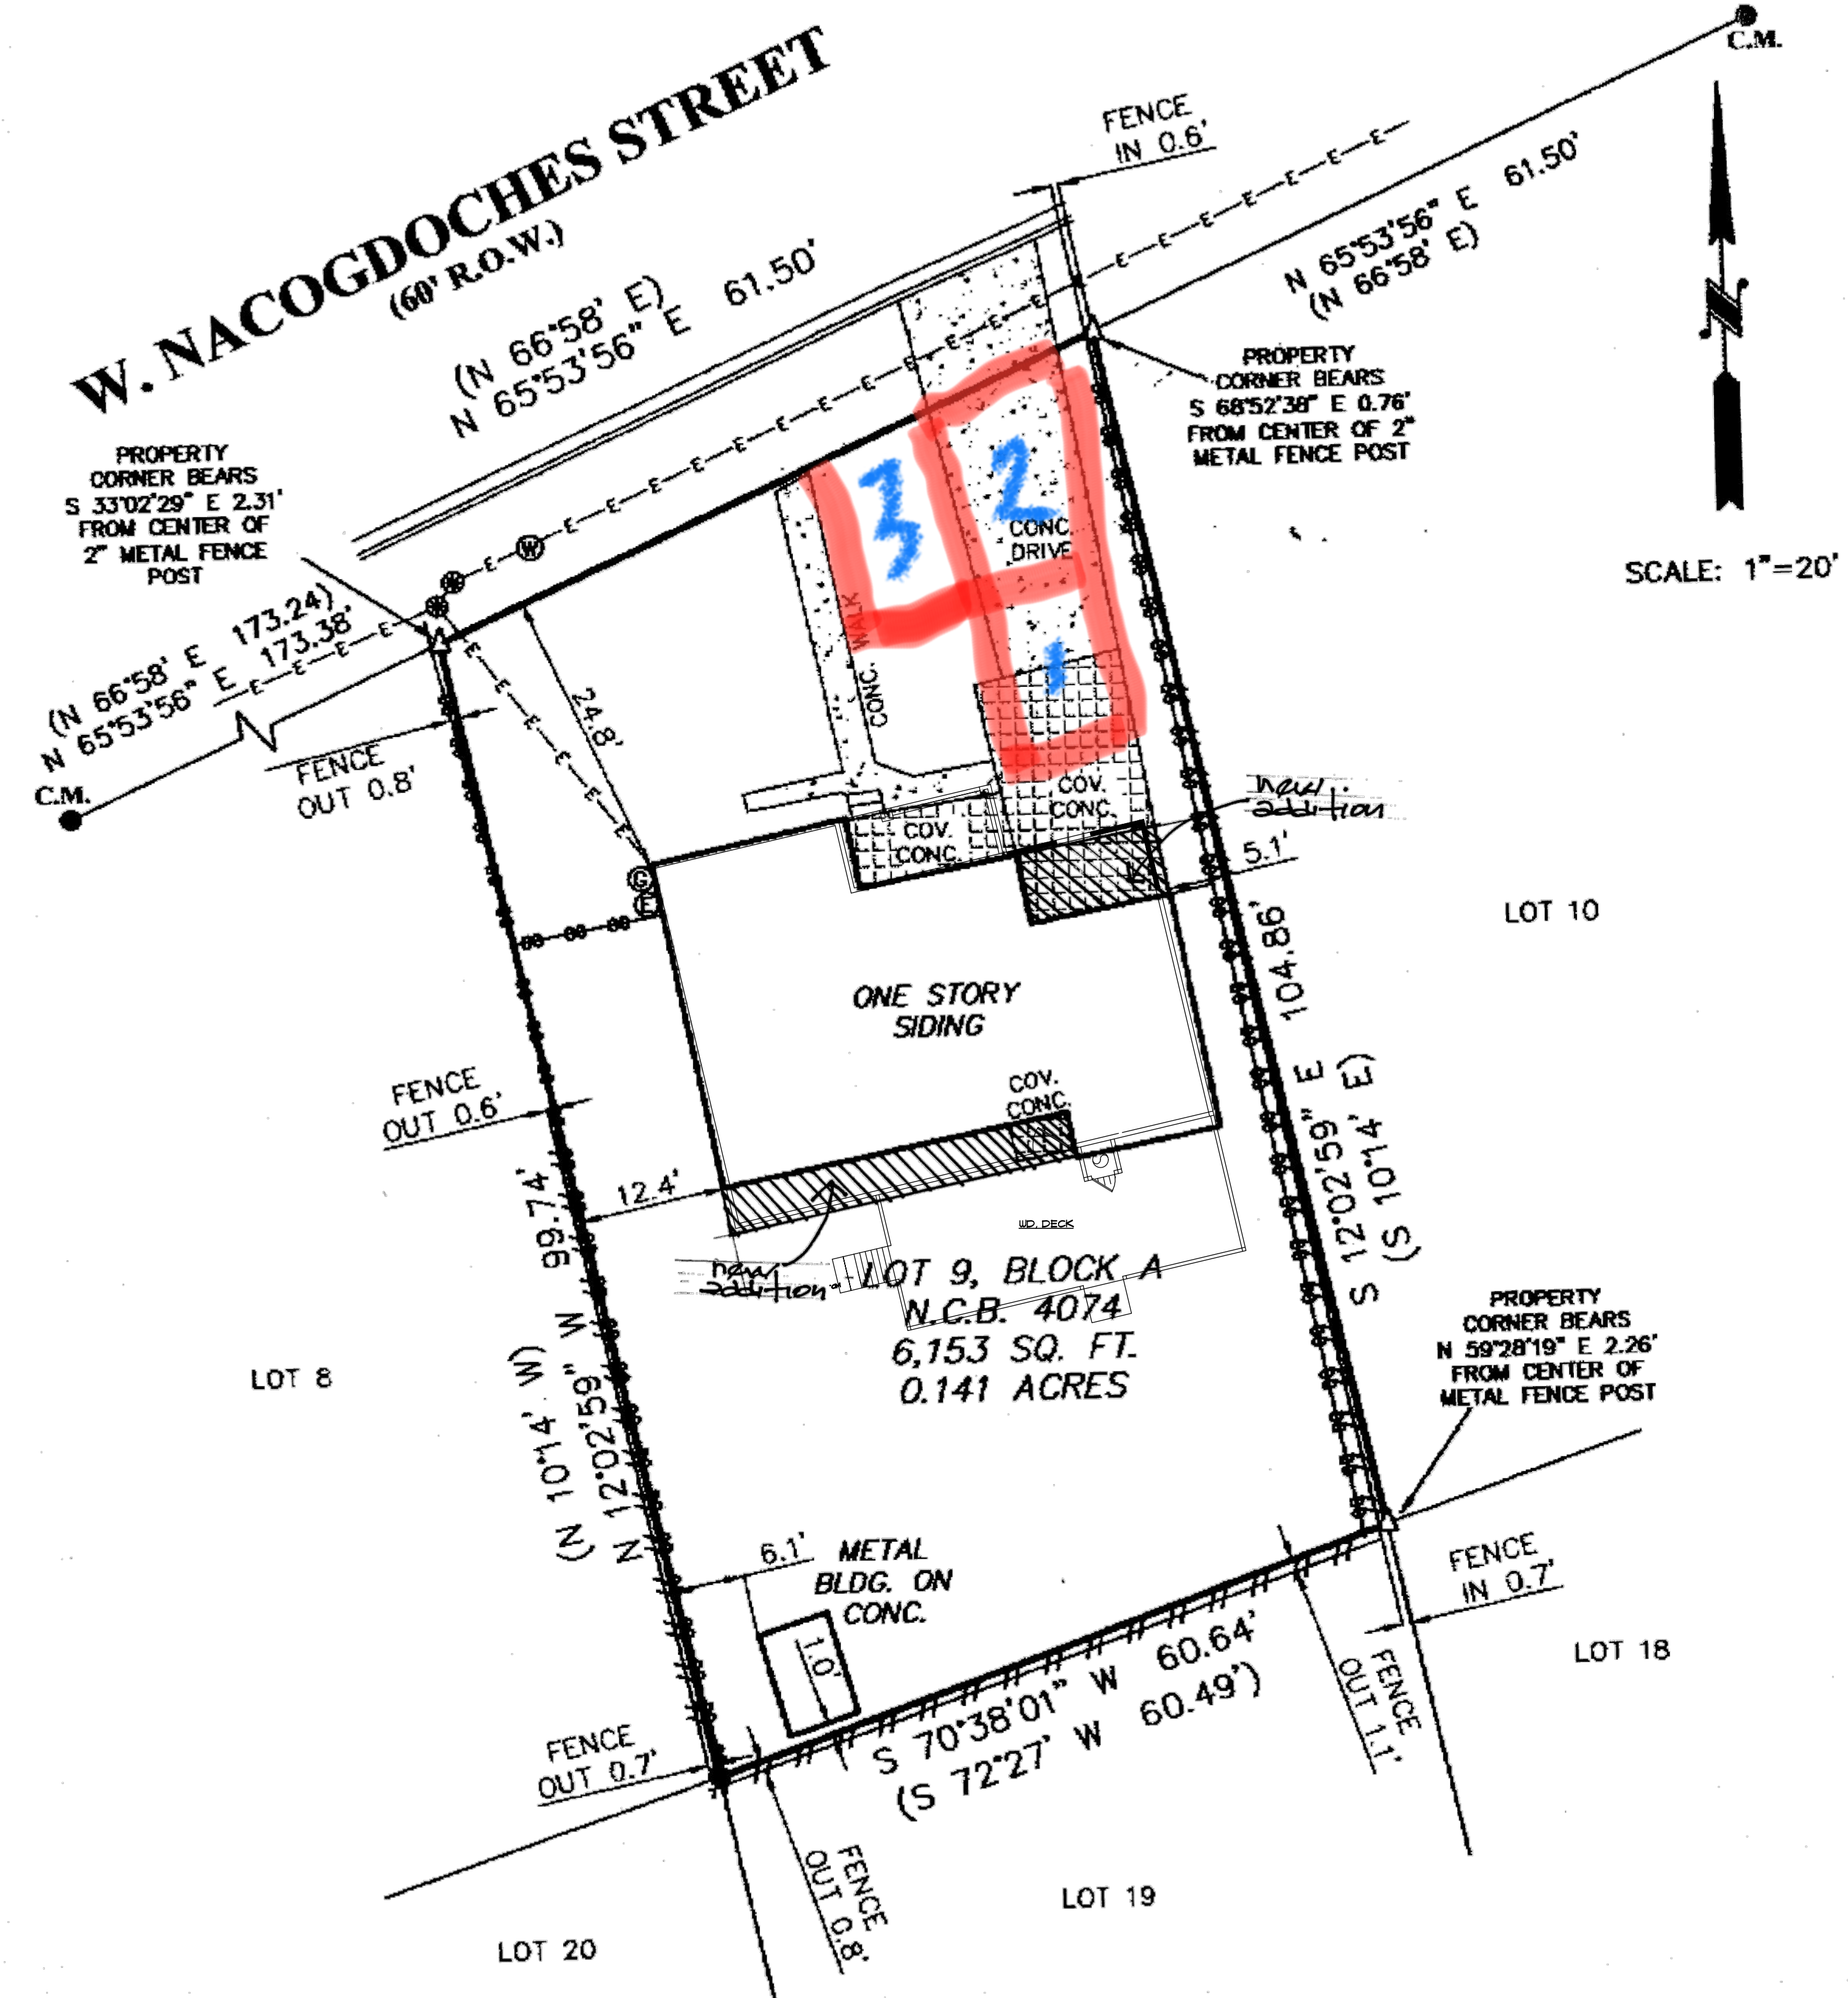

SPECIAL NOTE:
UNDER NO CIRCUMSTANCES SHALL A
SUBDIVISION OF LAND OR A BUILDING
BE CONSIDERED TO BE A PART OF
THIS PLAN, UNLESS IT IS SPECIFICALLY
NOTED OTHERWISE. ANY CHANGES
SHOULD BE CONTACTED FOR VERIFICATION.
(210)725-8458

NOTE:
WARNINGS: ALL WORK SHALL BE DONE
IN ACCORDANCE WITH THE LATEST
EDITION OF THE INTERNATIONAL
CODES AND STANDARDS. ANY
DEVIATIONS SHALL BE NOTED
BY OTHERS IN WHOLE OR PART.

A RESIDENCE FOR
EUSTACIO TOVAR
559 W. NACOGDOCHES ST., NEW BRAUNFELS, TX.

MH
DESIGN & PLANNING
PH. (210)-725-8458

REVISIONS	

PROJECT #

DATE: 09/20/22

DRAWN: M.H.

CHECKED BY: M.H.

SHEET #

A1

6 SHTS.