



SITE PLAN W/ GARAGE

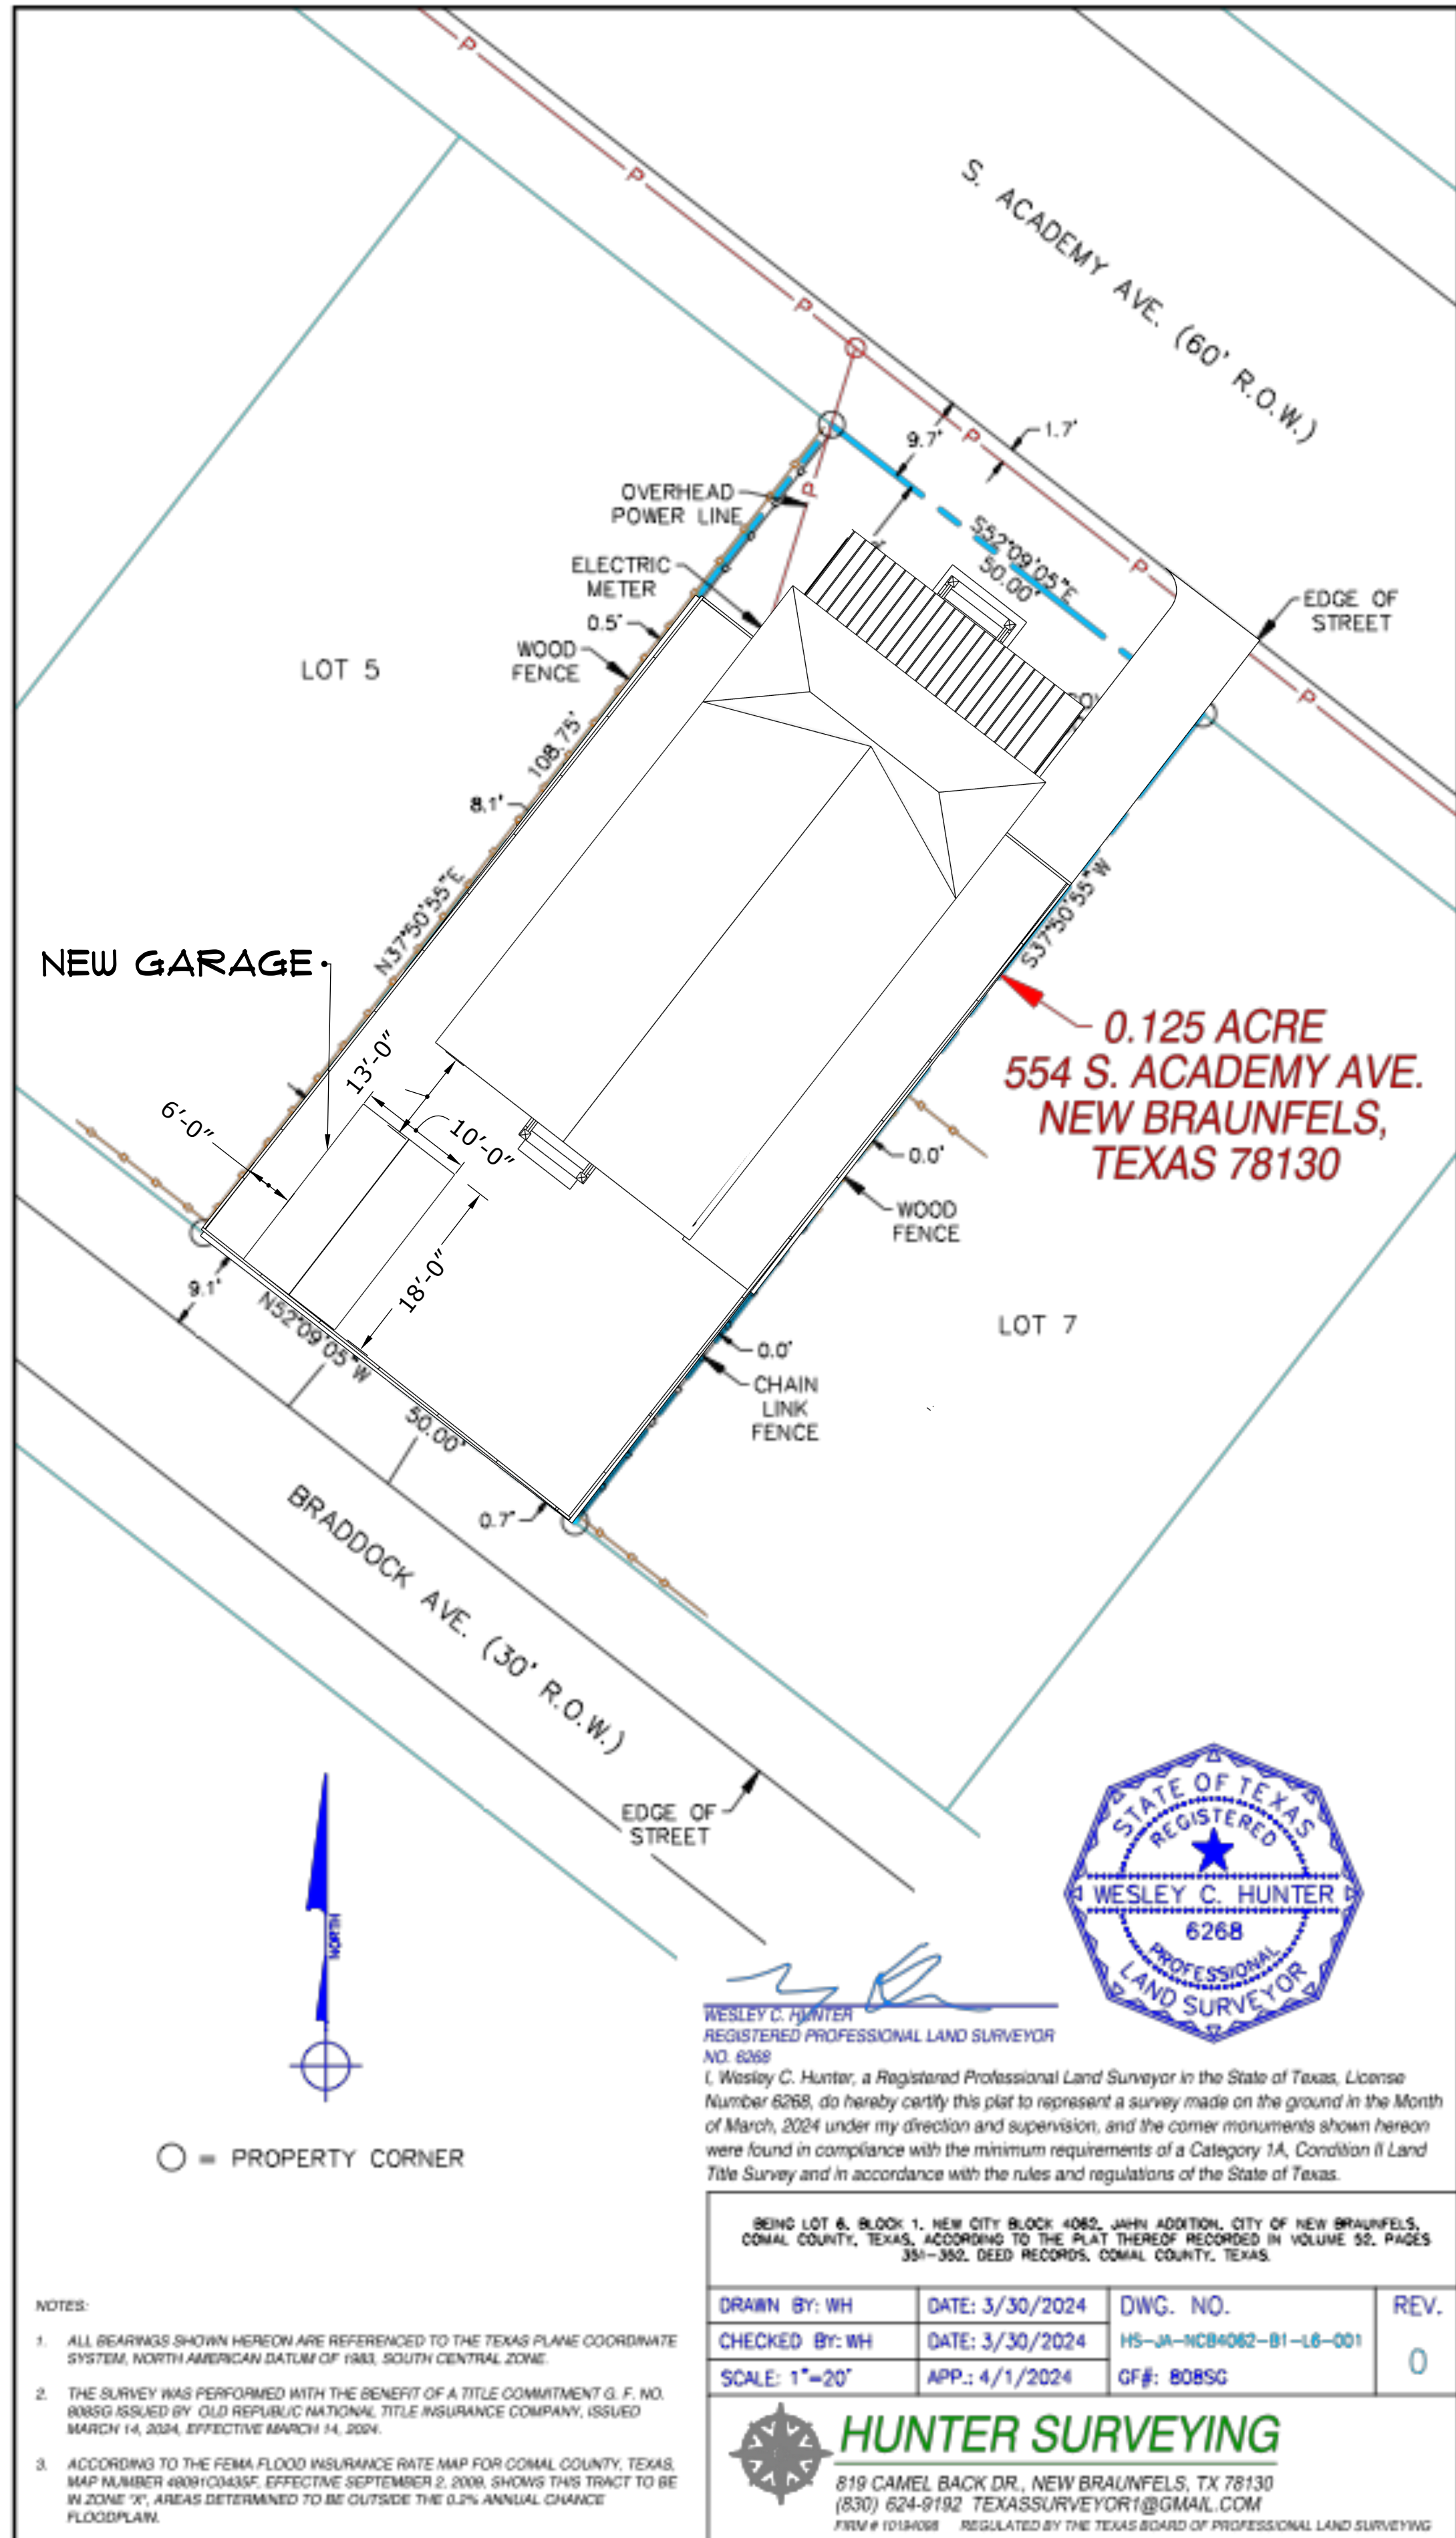

GARAGE FLOOR PLAN

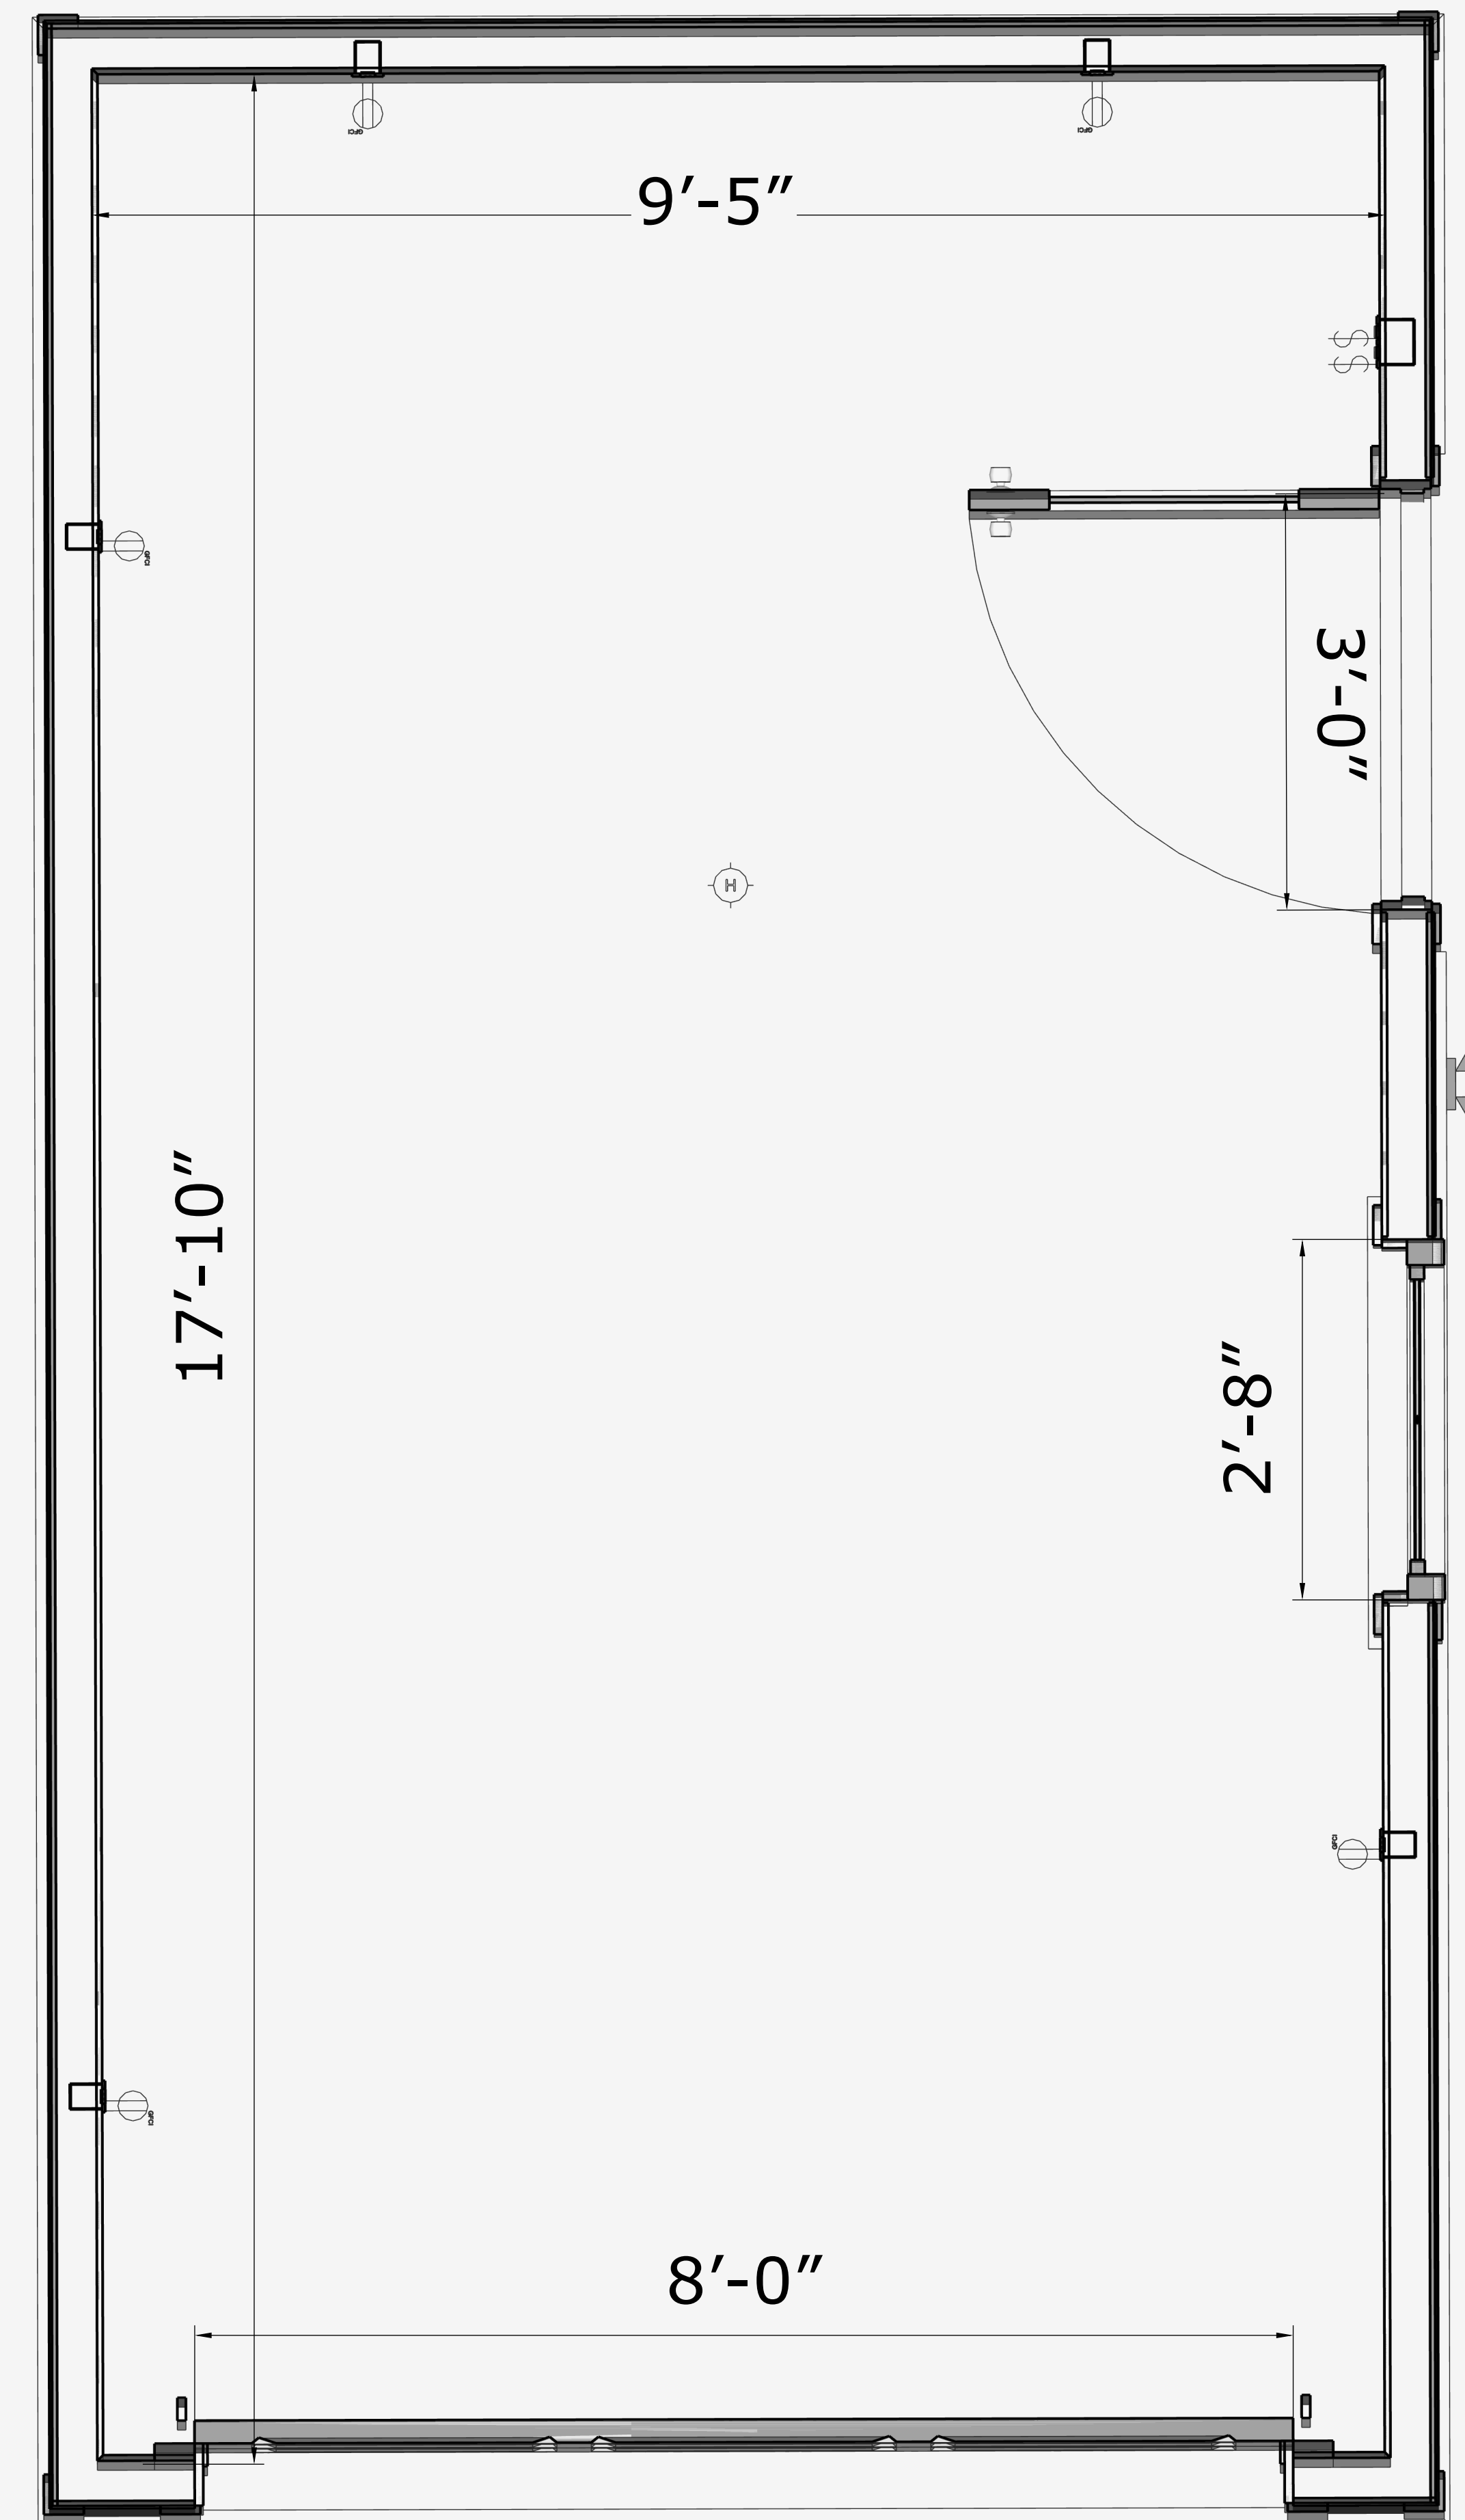

554 S ACADEMY REMODEL

JK OWENS
CONSTRUCTION

OWNER:
JASON OWENS
554 S. ACADEMY
AVE
NEW BRAUNFELS,
TX
78130

DRAWN BY: JASON OWENS
DATE: MARCH 15,
2026

10 ARROW
VENTURES

A1.01

SITE PLAN & FLOOR PLAN