


BOU

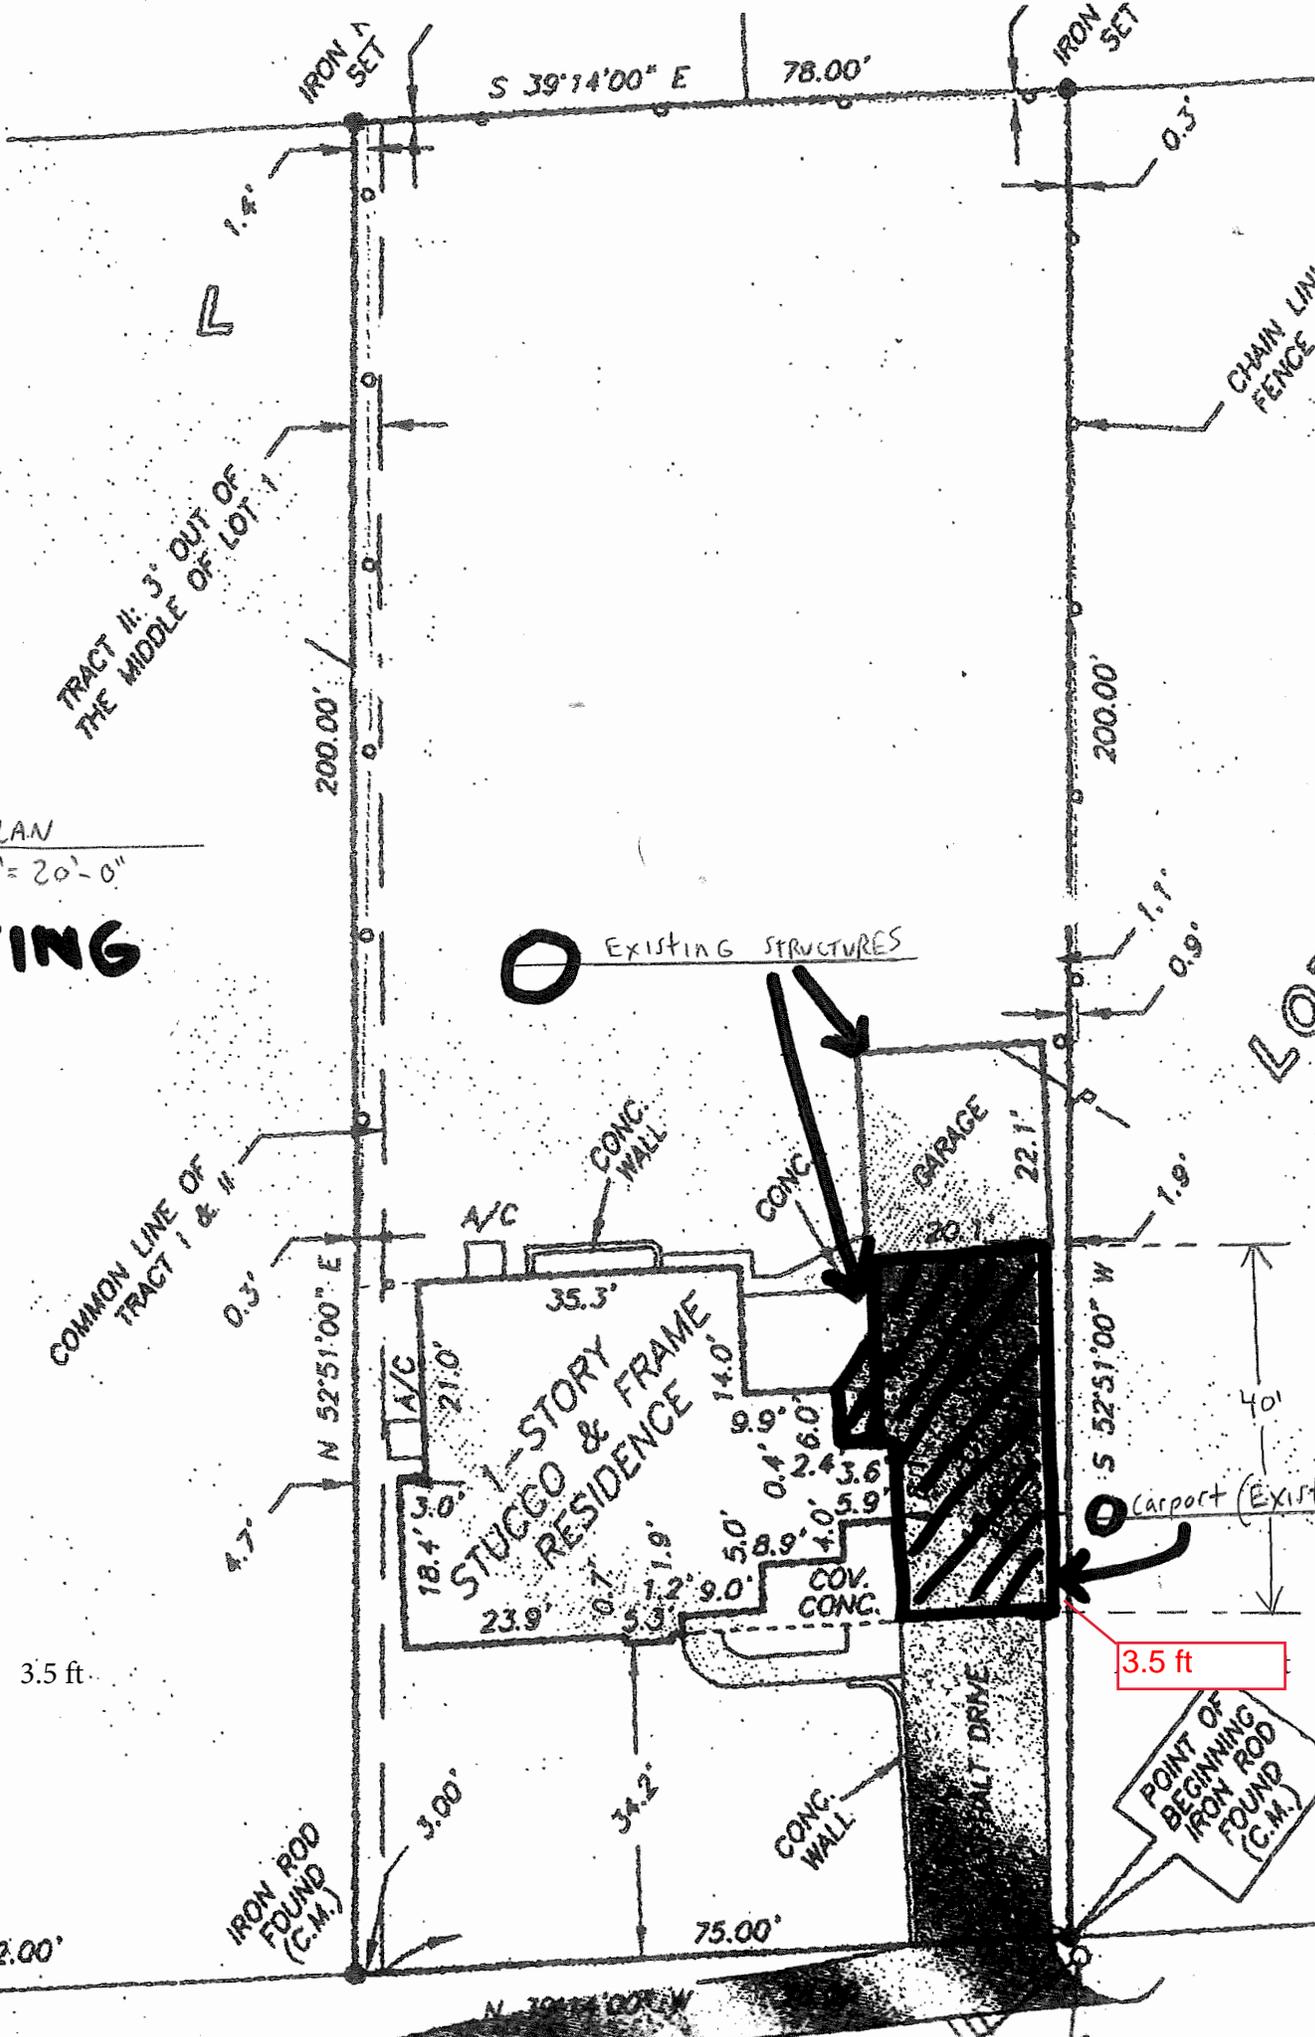

○ SITE PLAN  
 SCALE: 1" = 20'-0"

**EXISTING**

○ EXISTING STRUCTURES

3.5 ft

POINT OF BEGINNING IRON ROD FOUND (C.M.)

Carport (Existing)

3.5 ft

72.00'

75.00'

N 70°14'00" W

S 39°14'00" E

78.00'

IRON SET

IRON SET

TRACT II: 3' OUT OF THE MIDDLE OF LOT I

CHAIN LINK FENCE

COMMON LINE OF TRACT I & II

N 52°51'00" E

S 52°51'00" W

1-STORY STUGGO & FRAME RESIDENCE

GARAGE

SALT DRIVE

CONC. WALL

CONC.

A/C

COV. CONC.

IRON ROD FOUND (C.M.)

CONC. WALL

Carport (Existing)

LOT

TR