




John E. Zimmerman AIA

DATE APRIL 03, 2020  
PROJECT NUMBER 2020  
Shoppes on the Plaza

REVISIONS

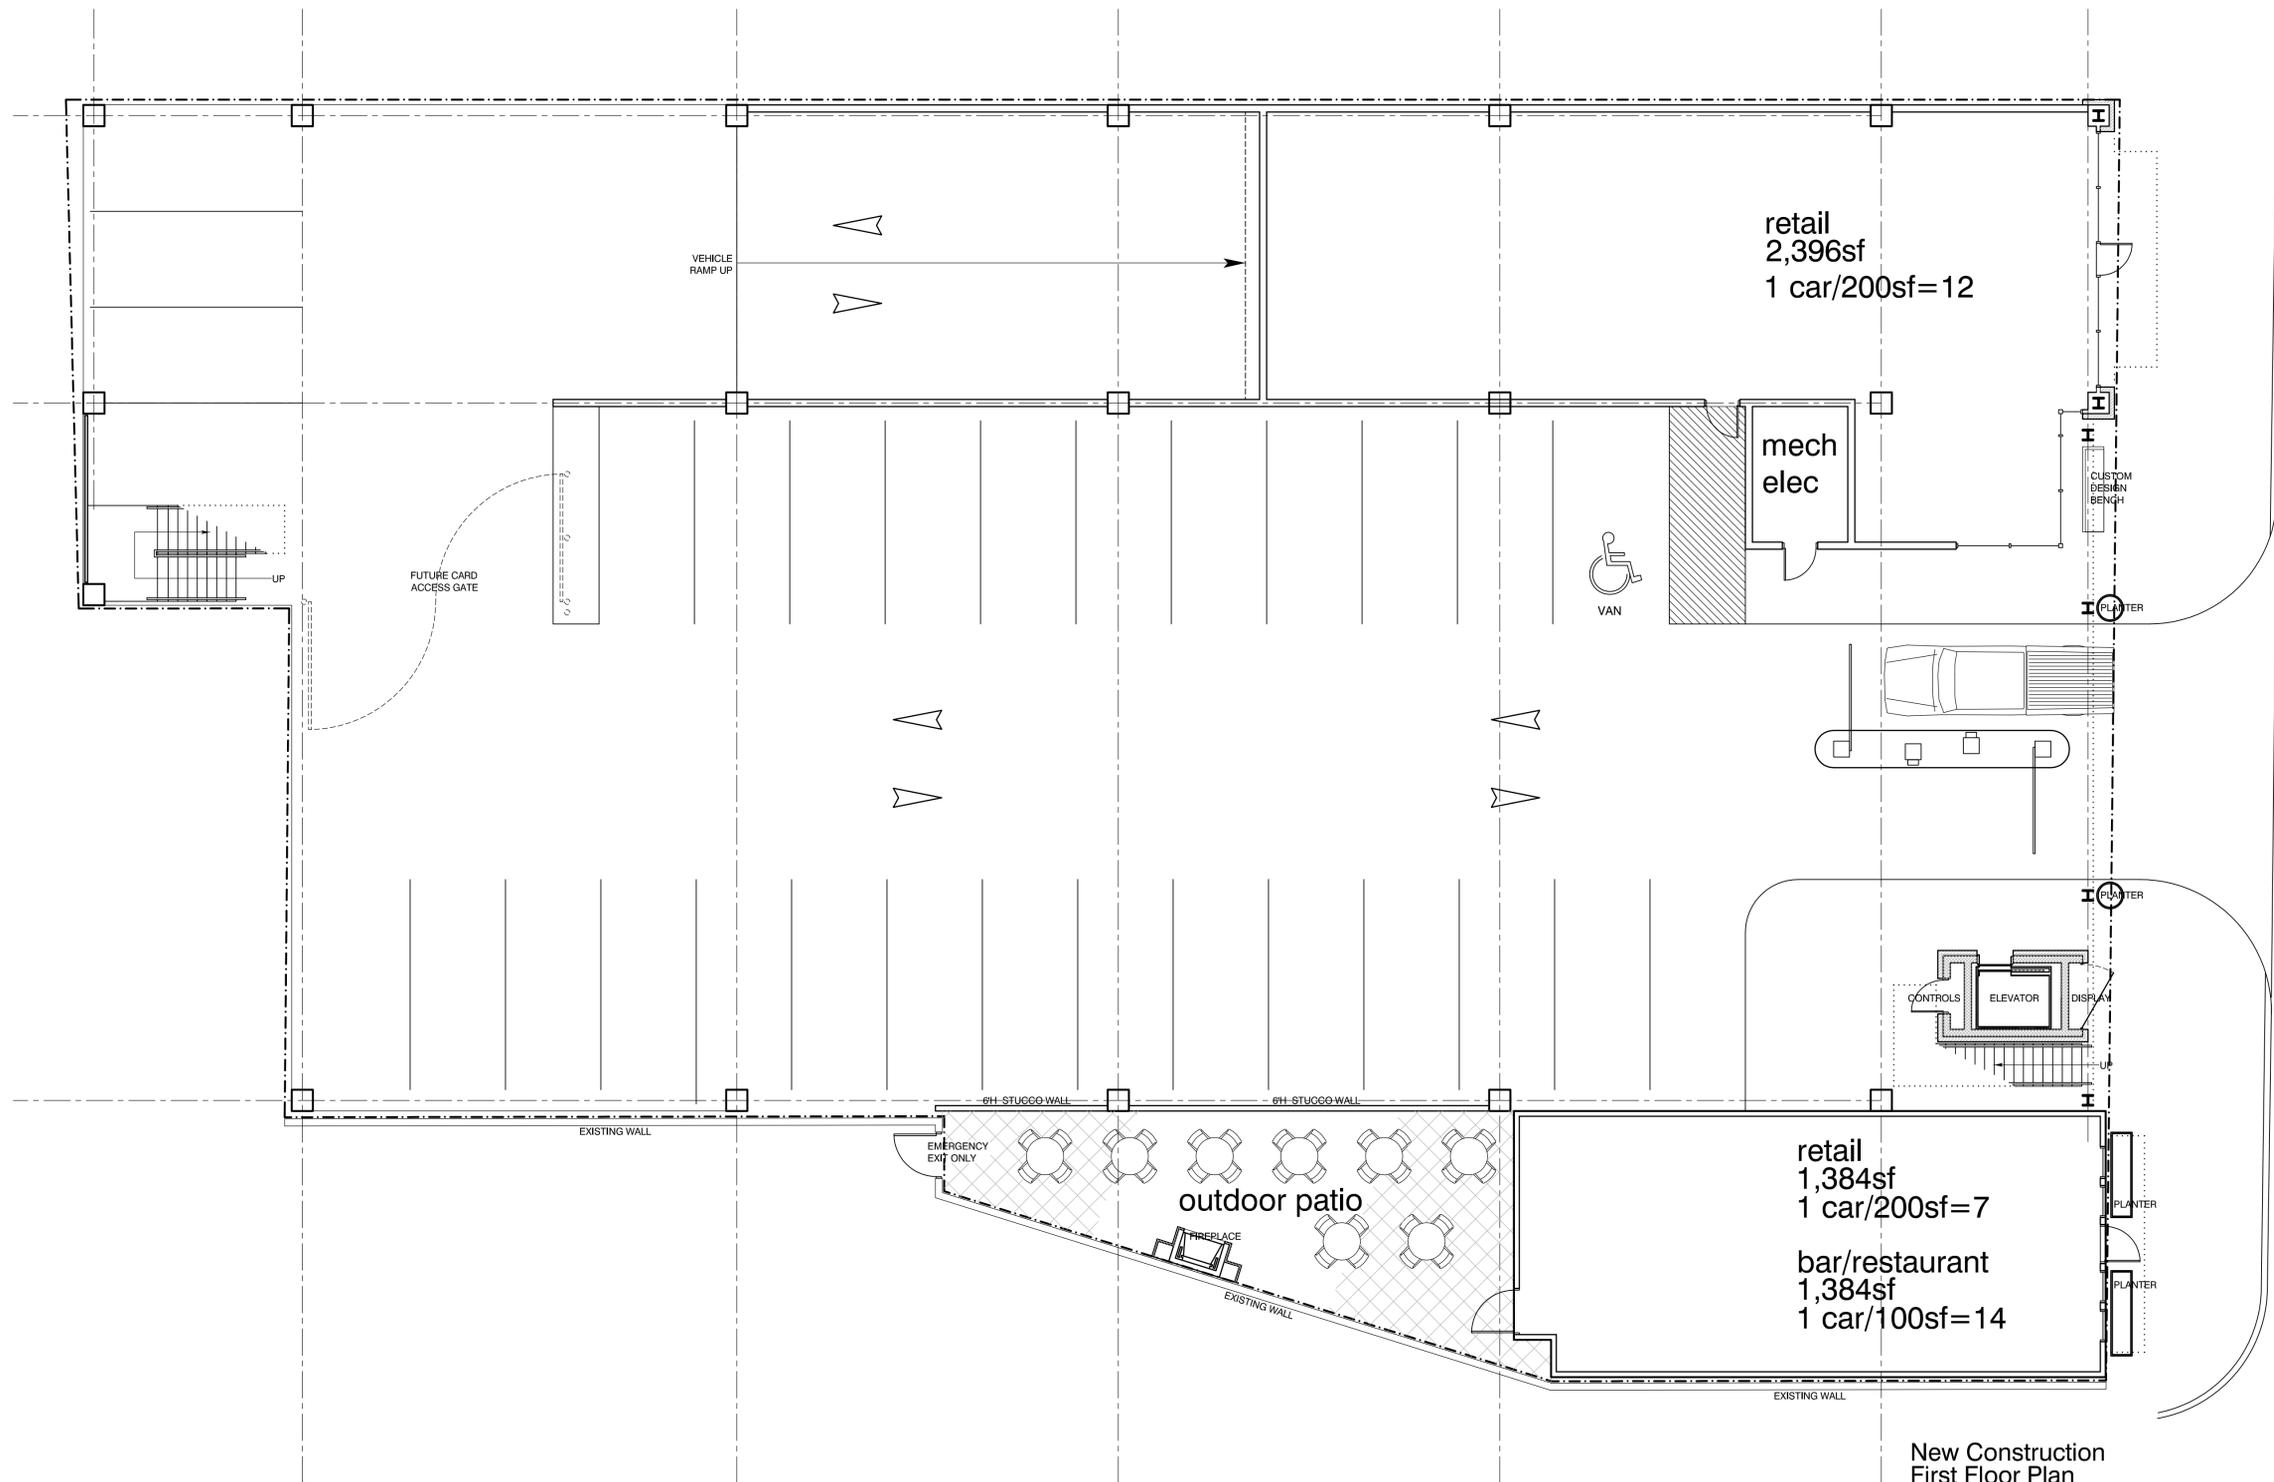

New Construction  
First Floor Plan  
1/8" = 1'-0"

First Floor Retail	2,396 sf	12 parking
First Floor Retail	1,398 sf	7 parking
	<b>3,794 sf</b>	
Second Floor Office	1,800 sf	6 parking
Total Parking Required		25 spaces
Total Parking Provided	60 spaces	

# Shoppes on the Plaza

San Antonio Street  
New Braunfels, Texas

Woolsey Construction  
111 East San Antonio Street  
Suite 200  
New Braunfels, Texas 78130



John E. Zimmerman AIA  
2164 Phantom Rider Trail  
Spring Branch, Texas 78070  
210.885.5979  
jzim@gvtc.com

COPYRIGHT 2020  
The record copy of this drawing is on file at the office of John E. Zimmerman AIA, 2164 Phantom Rider Trail, Spring Branch, Texas 78070



DATE APRIL 03, 2020  
PROJECT NUMBER 2020  
Shoppes on the Plaza

REVISIONS

# Shoppes on the Plaza

San Antonio Street  
New Braunfels, Texas


Woolsey Construction  
111 East San Antonio Street  
Suite 200  
New Braunfels, Texas 78130



**ZIMMERMAN**  
ARCHITECTURE INC.

John E. Zimmerman AIA  
2164 Phantom Rider Trail  
Spring Branch, Texas 78070  
210.885.5979  
jzim@gvtc.com

COPYRIGHT 2020  
The record copy of this drawing  
is on file at the office of  
John E. Zimmerman AIA,  
2164 Phantom Rider Trail,  
Spring Branch, Texas 78070

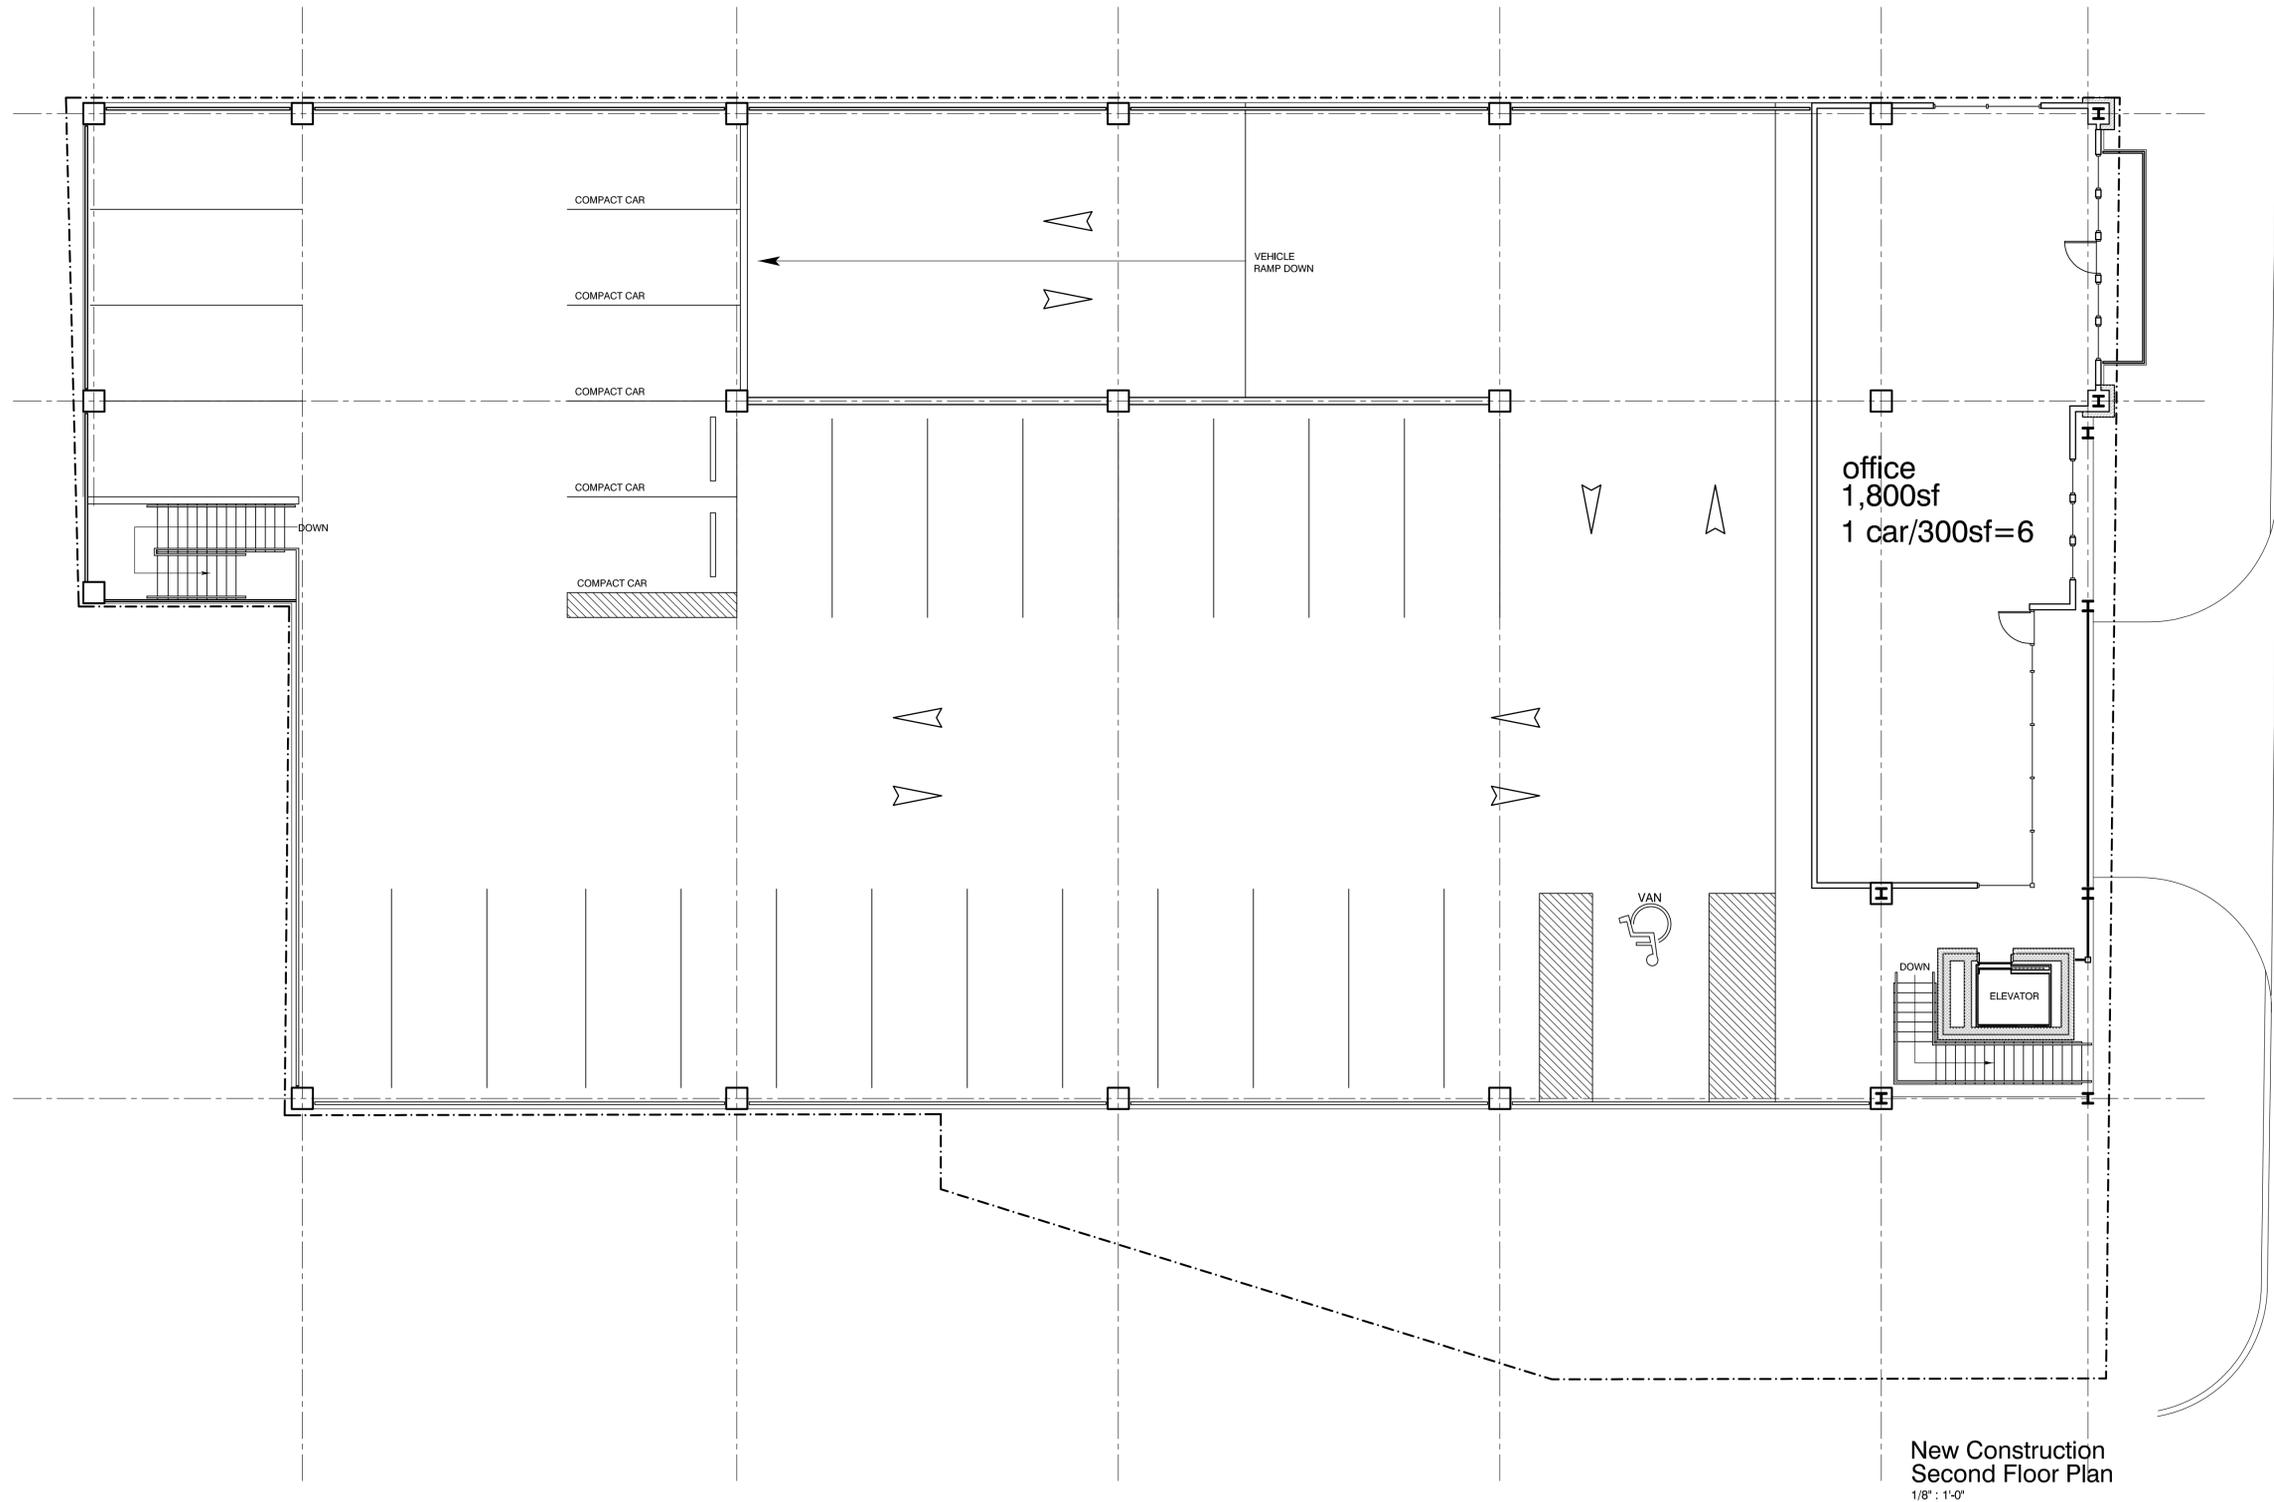

New Construction  
Second Floor Plan  
1/8" = 1'-0"




John E. Zimmerman AIA

DATE APRIL 03, 2020  
PROJECT NUMBER 2020  
Shoppes on the Plaza


REVISIONS



New Construction  
East San Antonio Street Elevation  
1/8" = 1'-0"

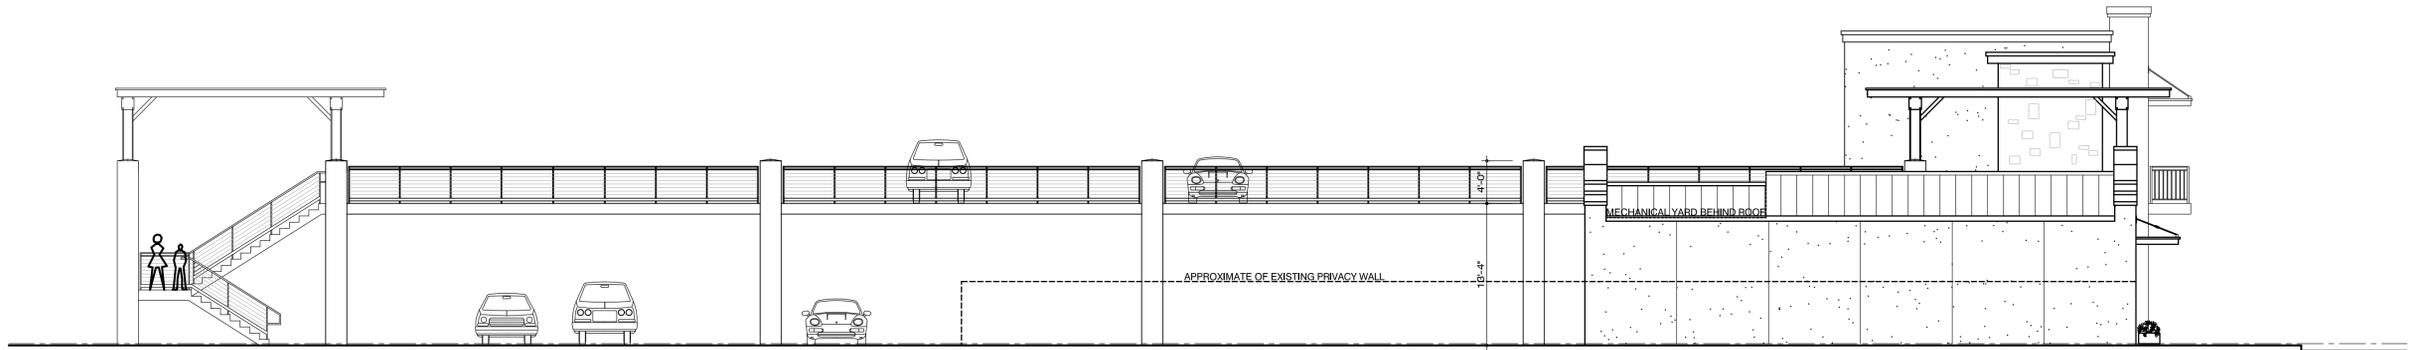

New Construction  
West Elevation  
1/8" = 1'-0"

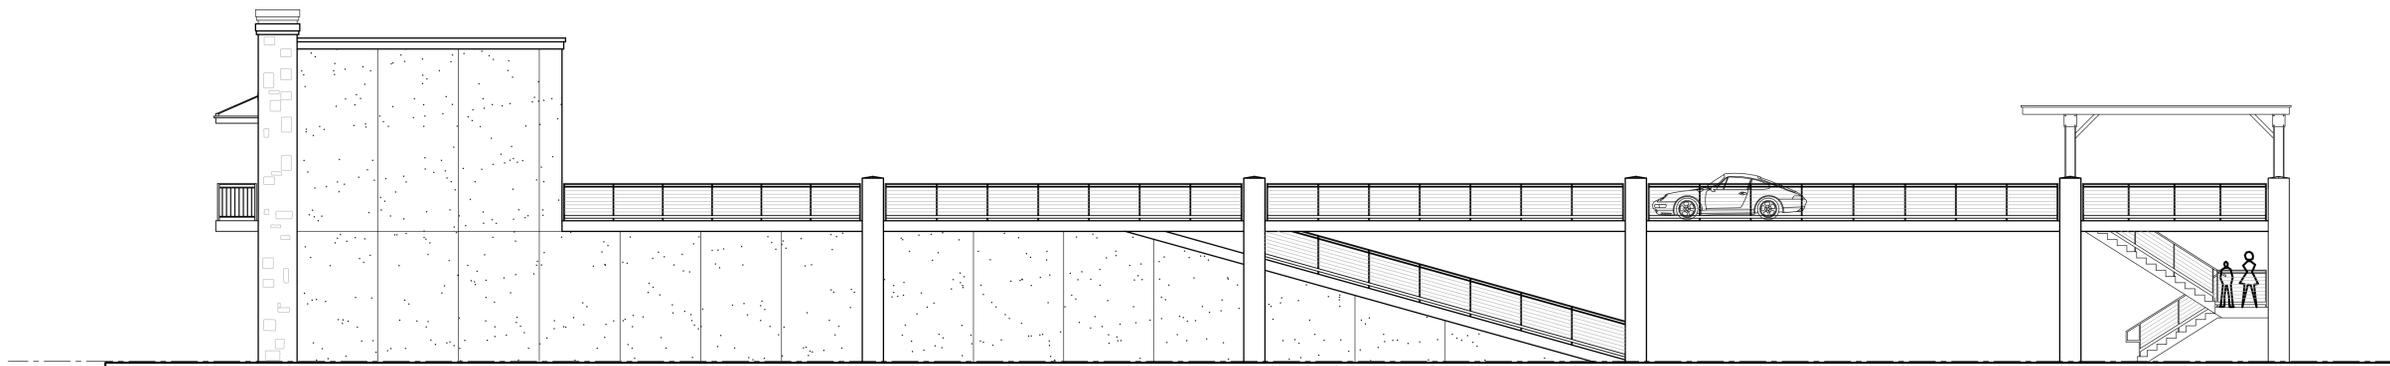

New Construction  
East Elevation  
1/8" = 1'-0"

# Shoppes on the Plaza

San Antonio Street  
New Braunfels, Texas

Woolsey Construction  
111 East San Antonio Street  
Suite 200  
New Braunfels, Texas 78130



**ZIMMERMAN**  
ARCHITECTURE INC.

John E. Zimmerman AIA  
2164 Phantom Rider Trail  
Spring Branch, Texas 78070  
210.885.5979  
jzim@gvtc.com

COPYRIGHT 2020  
The record copy of this drawing  
is on file at the office of  
John E. Zimmerman AIA,  
2164 Phantom Rider Trail,  
Spring Branch, Texas 78070



DATE: APRIL 03, 2020  
 PROJECT NUMBER: 2020  
 Shoppes on the Plaza

REVISIONS

# Shoppes on the Plaza

San Antonio Street  
 New Braunfels, Texas


Woolsey Construction  
 111 East San Antonio Street  
 Suite 200  
 New Braunfels, Texas 78130



**ZIMMERMAN**  
 ARCHITECTURE INC.

John E. Zimmerman AIA  
 2164 Phantom Rider Trail  
 Spring Branch, Texas 78070  
 210.885.5979  
 jzim@gvtc.com

COPYRIGHT 2020  
 The record copy of this drawing  
 is on file at the office of  
 John E. Zimmerman AIA,  
 2164 Phantom Rider Trail,  
 Spring Branch, Texas 78070

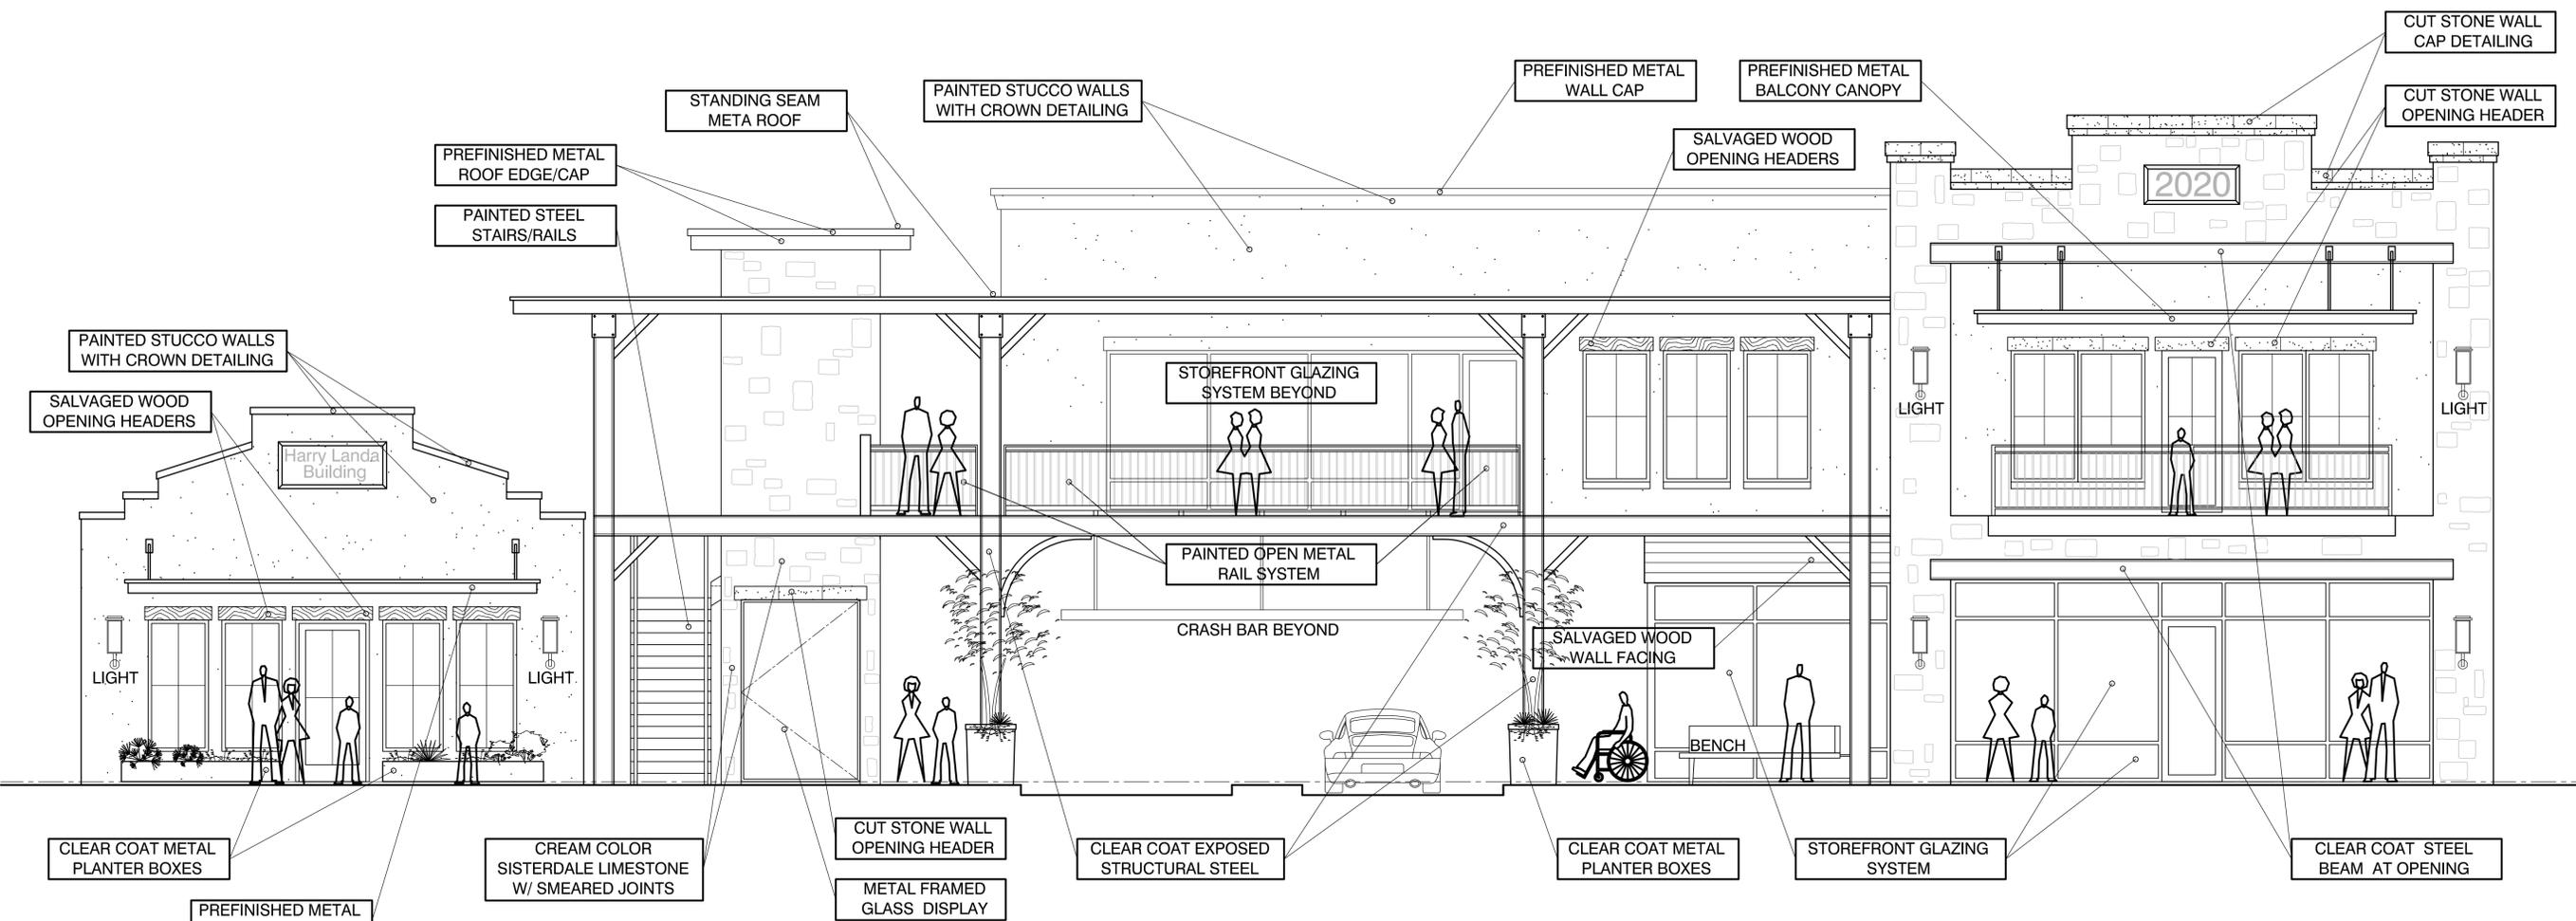

New Construction  
 East San Antonio Street Elevation  
 1/4" = 1'-0"




East San Antonio Street Scape  
 NO SCALE



John E. Zimmerman AIA

DATE APRIL 03, 2020  
PROJECT NUMBER 2020  
Shoppes on the Plaza

REVISIONS

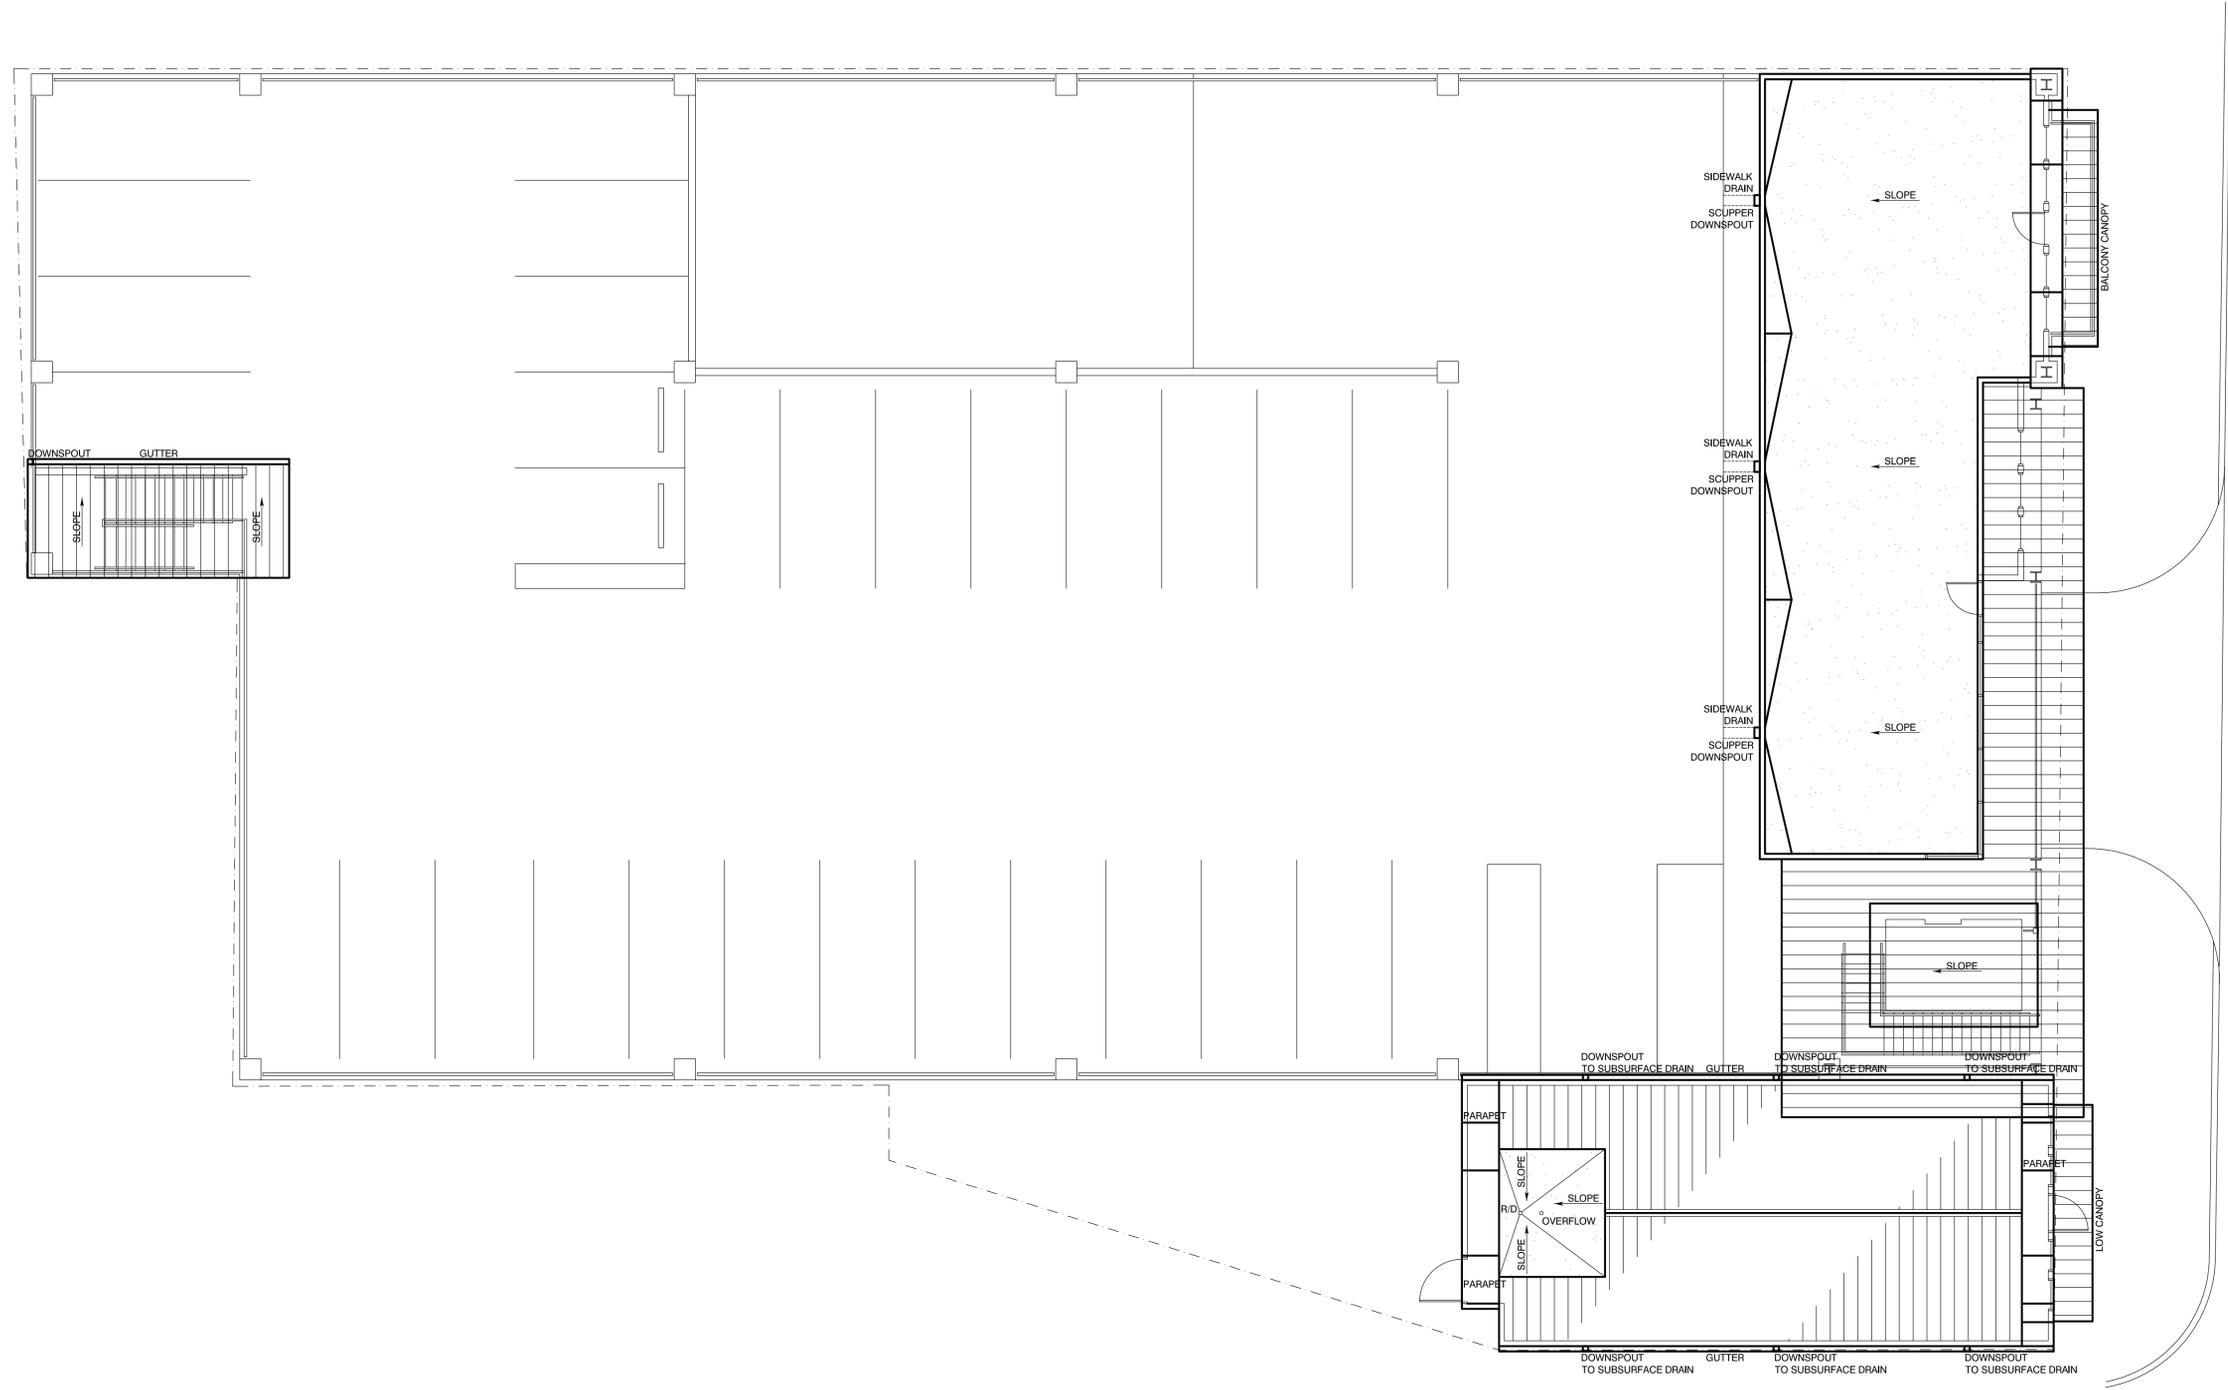

Preliminary  
New Construction  
Roof Plan  
1/8" = 1'-0"

# Shoppes on the Plaza

San Antonio Street  
New Braunfels, Texas

Woolsey Construction  
111 East San Antonio Street  
Suite 200  
New Braunfels, Texas 78130



**ZIMMERMAN**  
ARCHITECTURE INC.

John E. Zimmerman AIA  
2164 Phantom Rider Trail  
Spring Branch, Texas 78070  
210.885.5979  
jzim@gvtc.com

COPYRIGHT 2020  
The record copy of this drawing  
is on file at the office of  
John E. Zimmerman AIA,  
2164 Phantom Rider Trail,  
Spring Branch, Texas 78070