

NEW BRAUNFELS, TEXAS

DATE/ISSUE

08 SEP 2016 ISSUE FOR PERMIT




LANDSCAPE ARCHITECTURE
SITE PLANNING
URBAN DESIGN

1000 CENTRAL PARKWAY NORTH
SUITE 268
SAN ANTONIO, TEXAS 78232
210-349-3500
210-349-3508 FAX
WWW.KWTEXAS.COM


PROJECT NUMBER
KMC - 651

SCALE:

 


SHEET TITLE

CONSTRUCTION
DETAILS

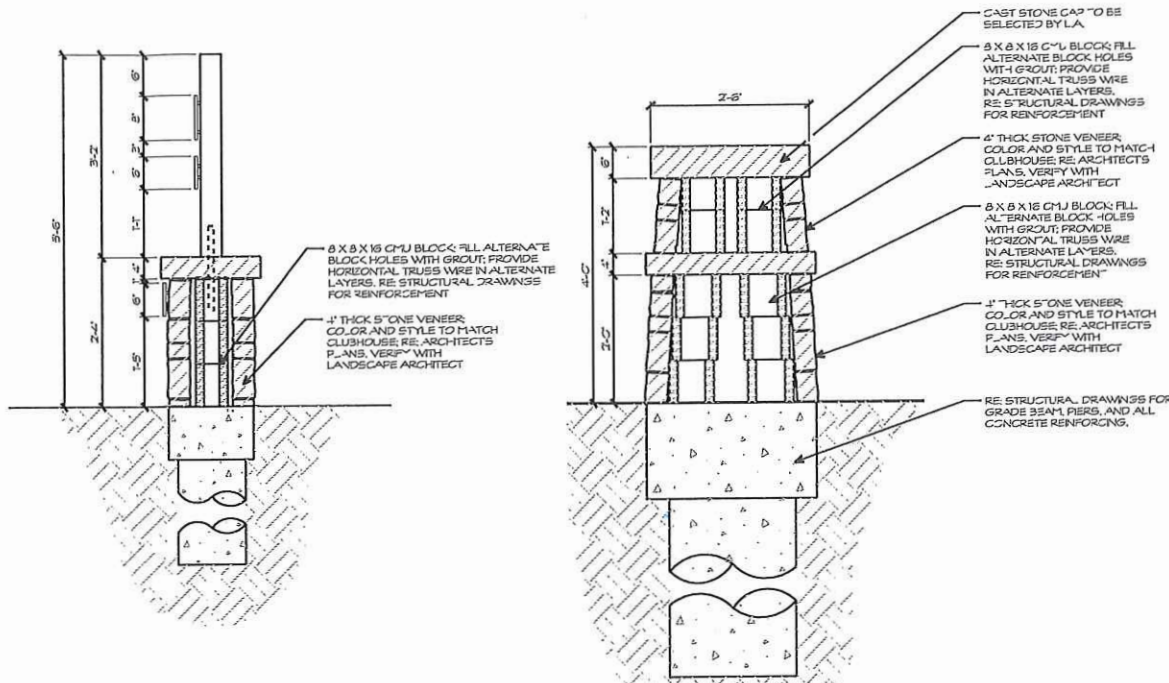


④ MONUMENT SIGN WALL
SCALE: 3/4" = 1'-0"

③ MONUMENT SIGN WALL
SCALE: 3/4" = 1'-0"

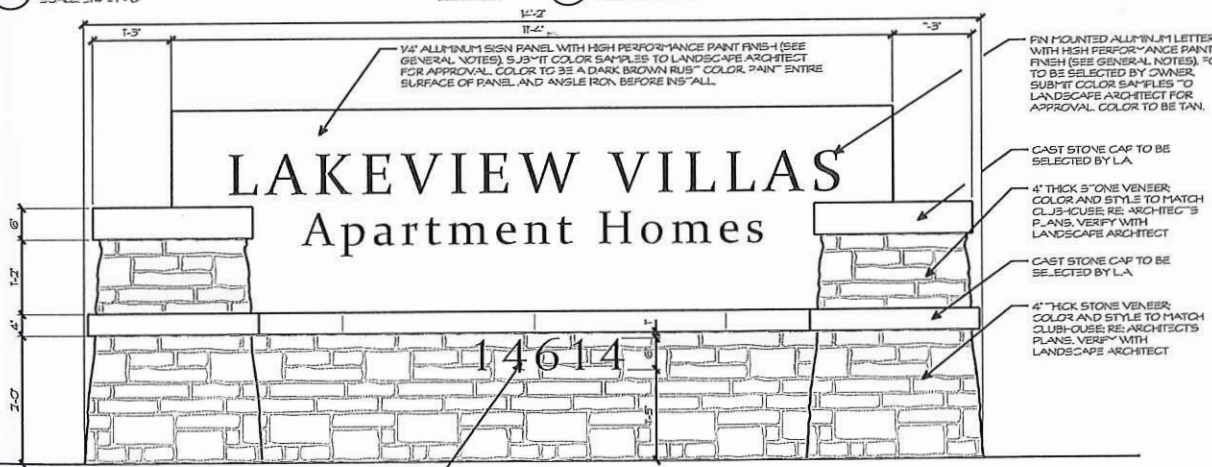

② MONUMENT SIGN WALL
SCALE: 3/4" = 1'-0"

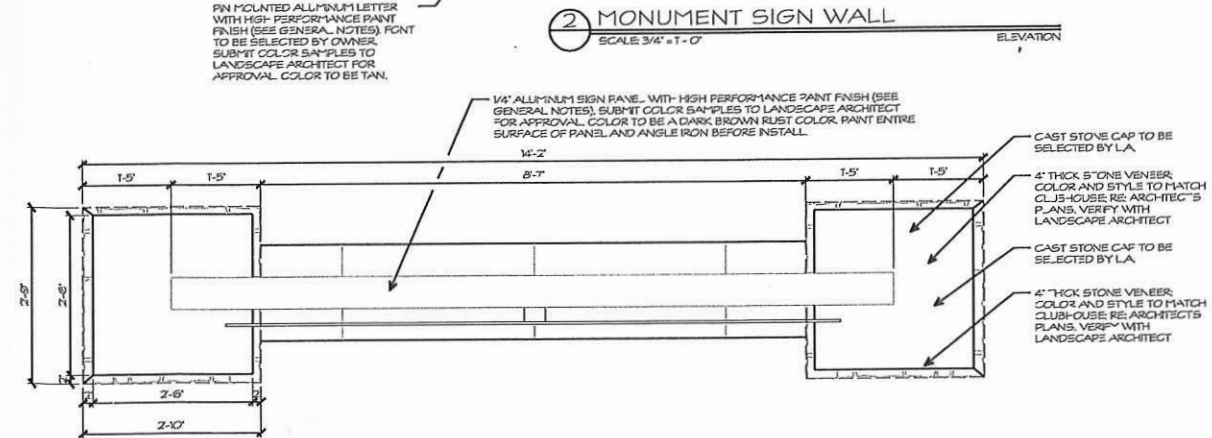

① MONUMENT SIGN WALL
SCALE: 3/4" = 1'-0"