

SITE PLAN

Scale: 1" = 20'


LEGEND:

- COVERED CONCRETE
- WATER METER BOX
- ELECTRIC METER
- EP EDGE OF PAVEMENT
- OU OVERHEAD UTILITIES
- MB MAILBOX
- AIR CONDITIONER
- CHAINLINK FENCE
- X WIRE FENCE
- FOUND 1/2" REBAR

MERRIWEATHER ST.

60' R.O.W.

N 81°43' E 63.33' CALLED
N 81°50'33" E 63.20'

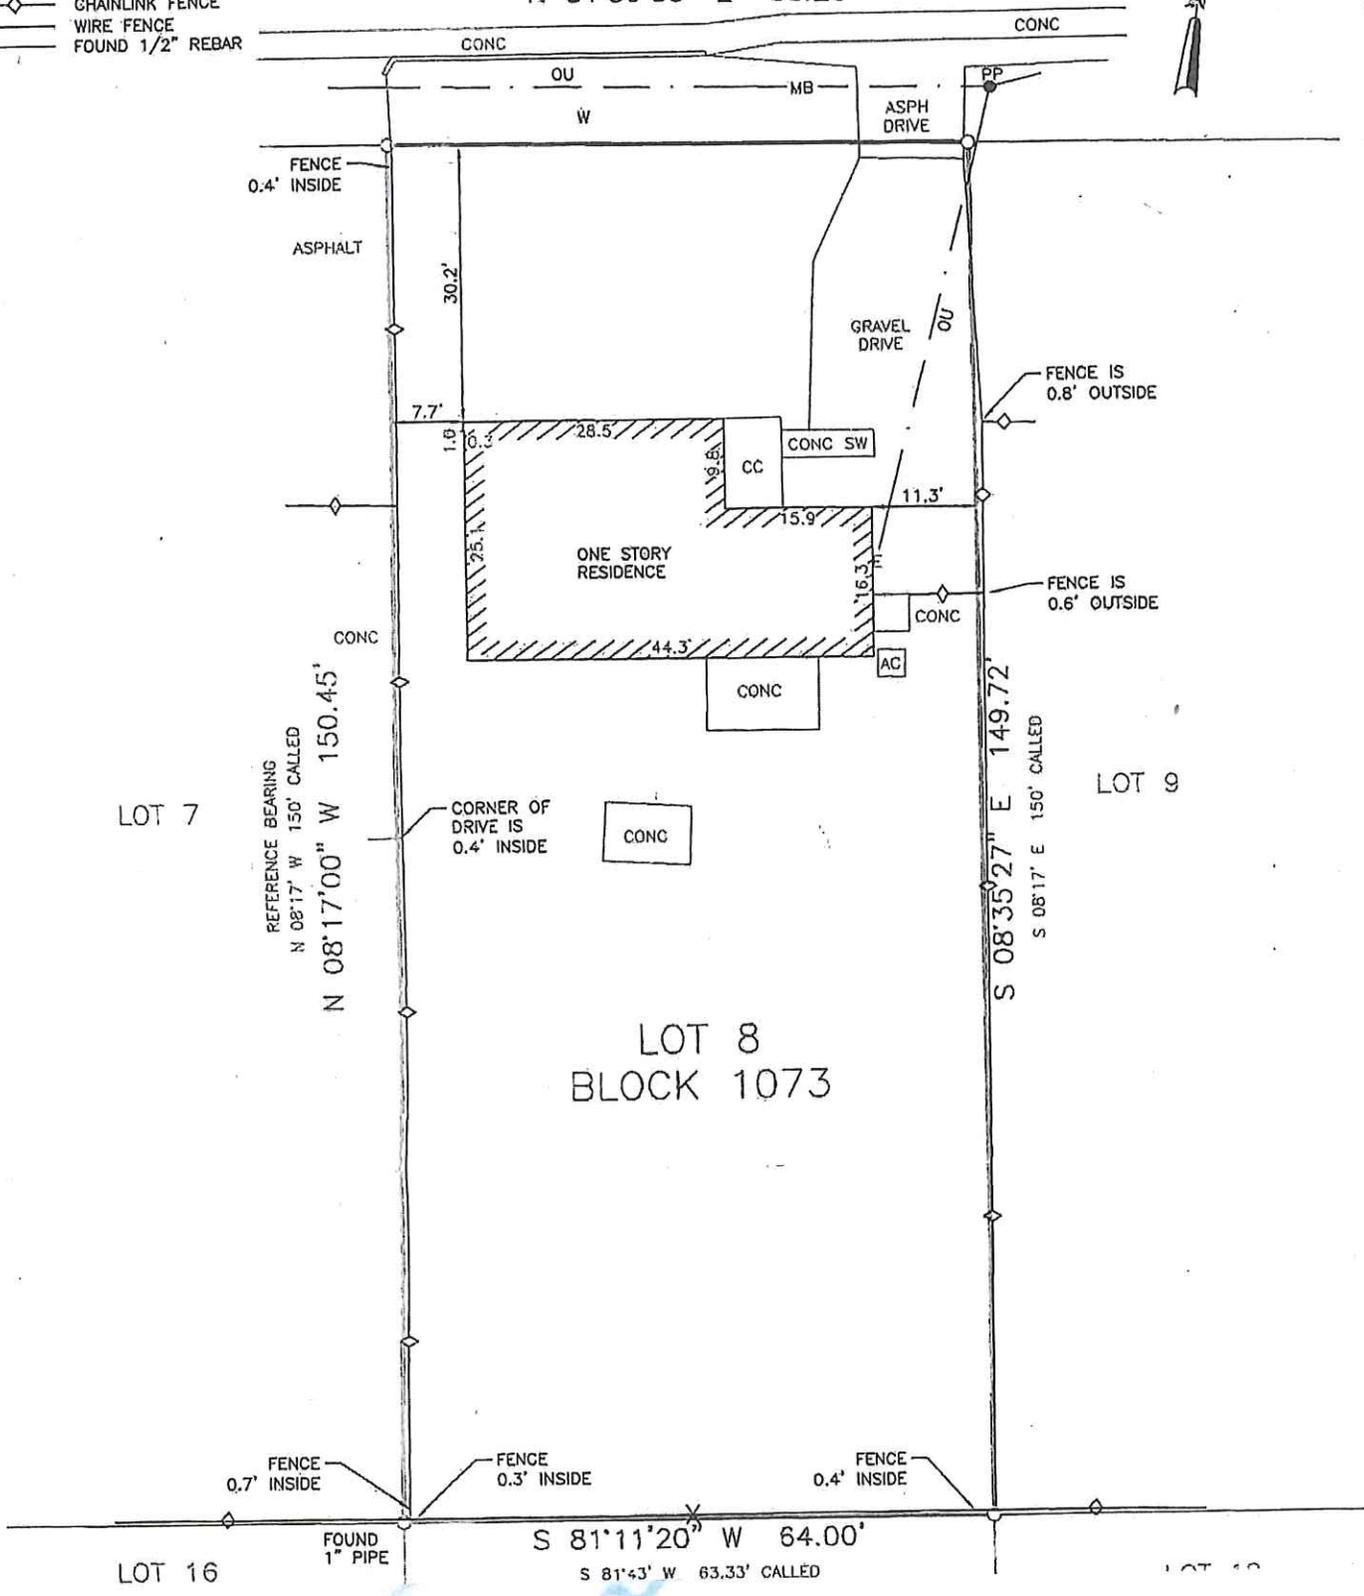

FLOOR PLAN

