




# FRONT ELEVATION

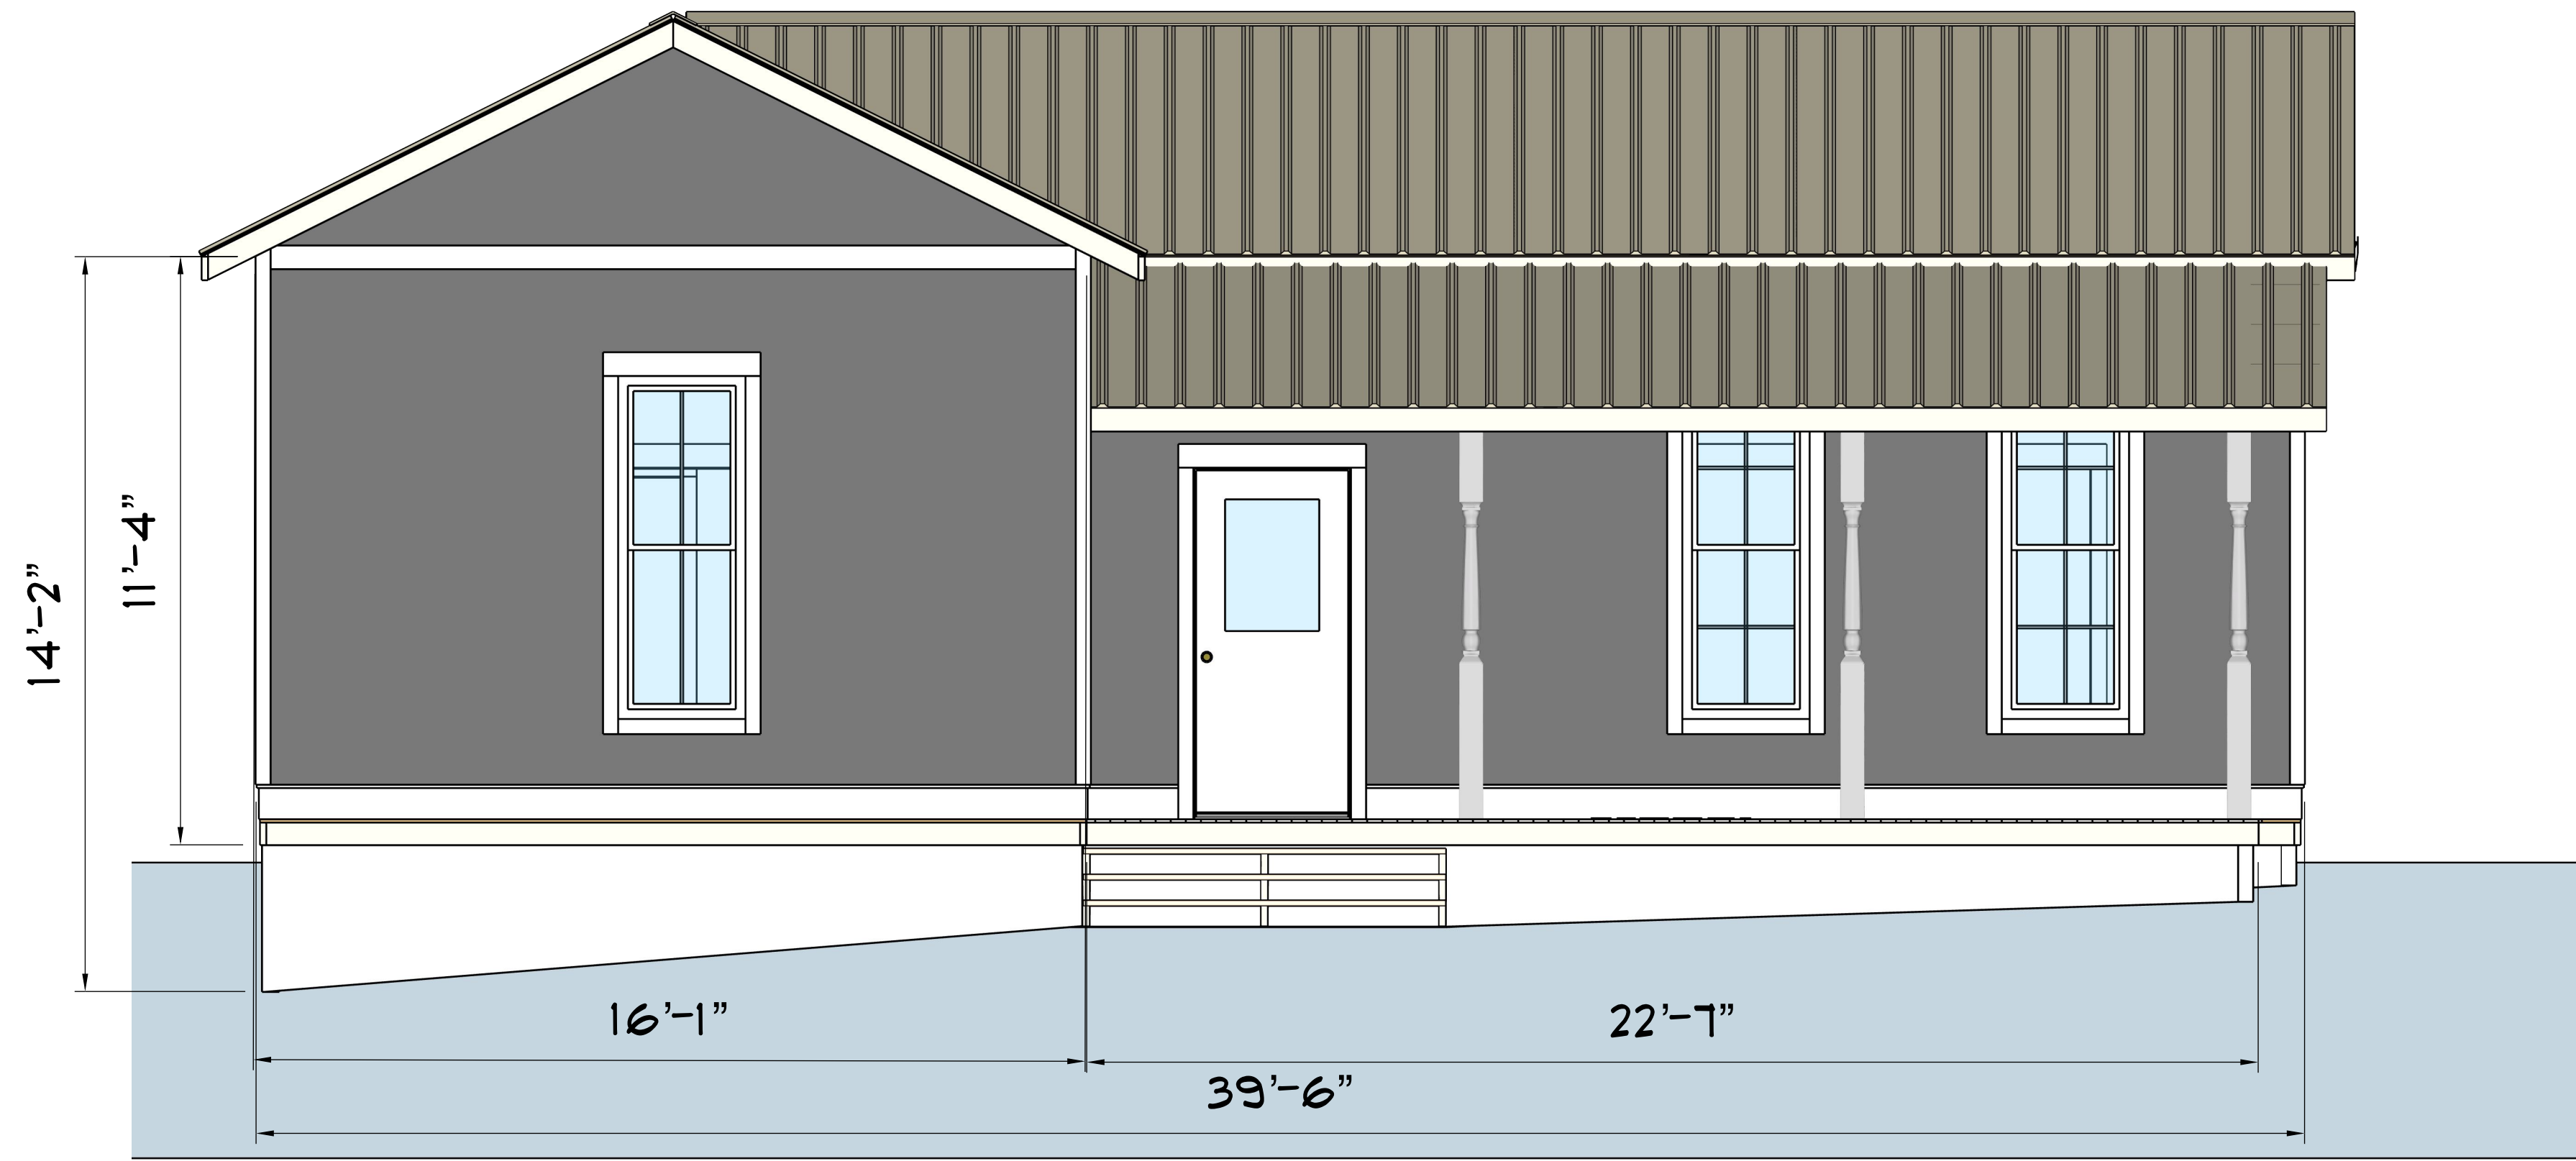

# REAR ELEVATION

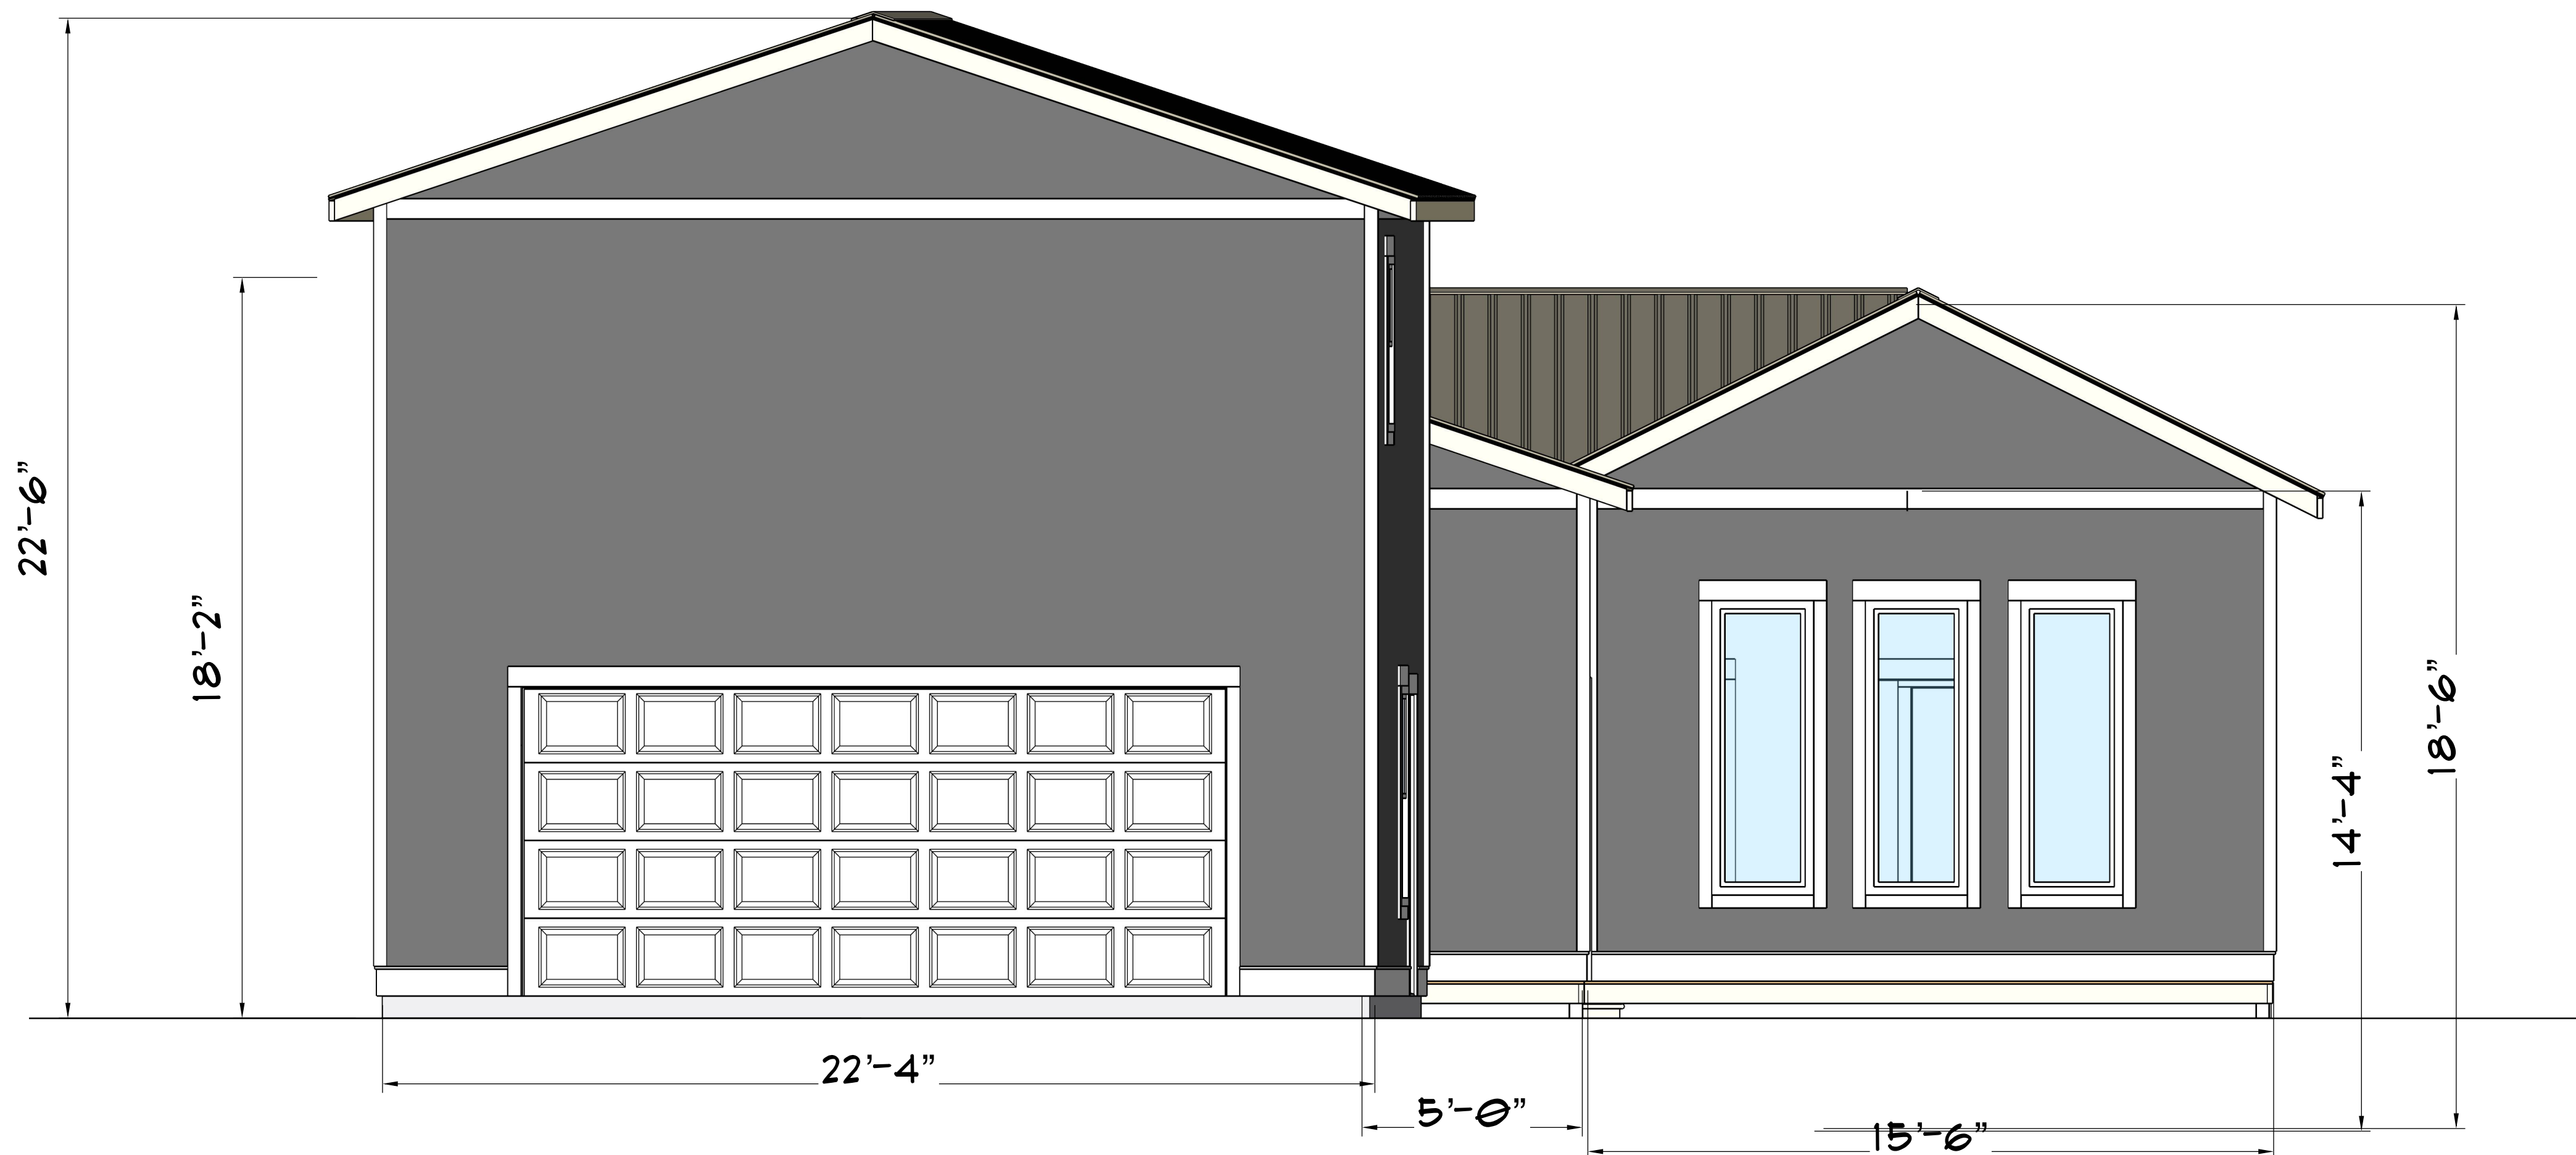


<b>REMODEL</b>	JK OWENS CONSTRUCTION
	OWNER: LIEHAO SU
	ADDRESS
DRAWN BY: JASON OWENS 10 ARROW DESIGN	DOCUMENT DATE: MARCH 15, 2026

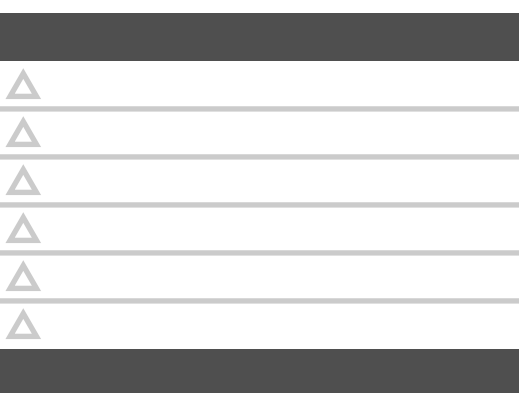


**A1.01**

574 S  
ACADEMY

# LEFT ELEVATION

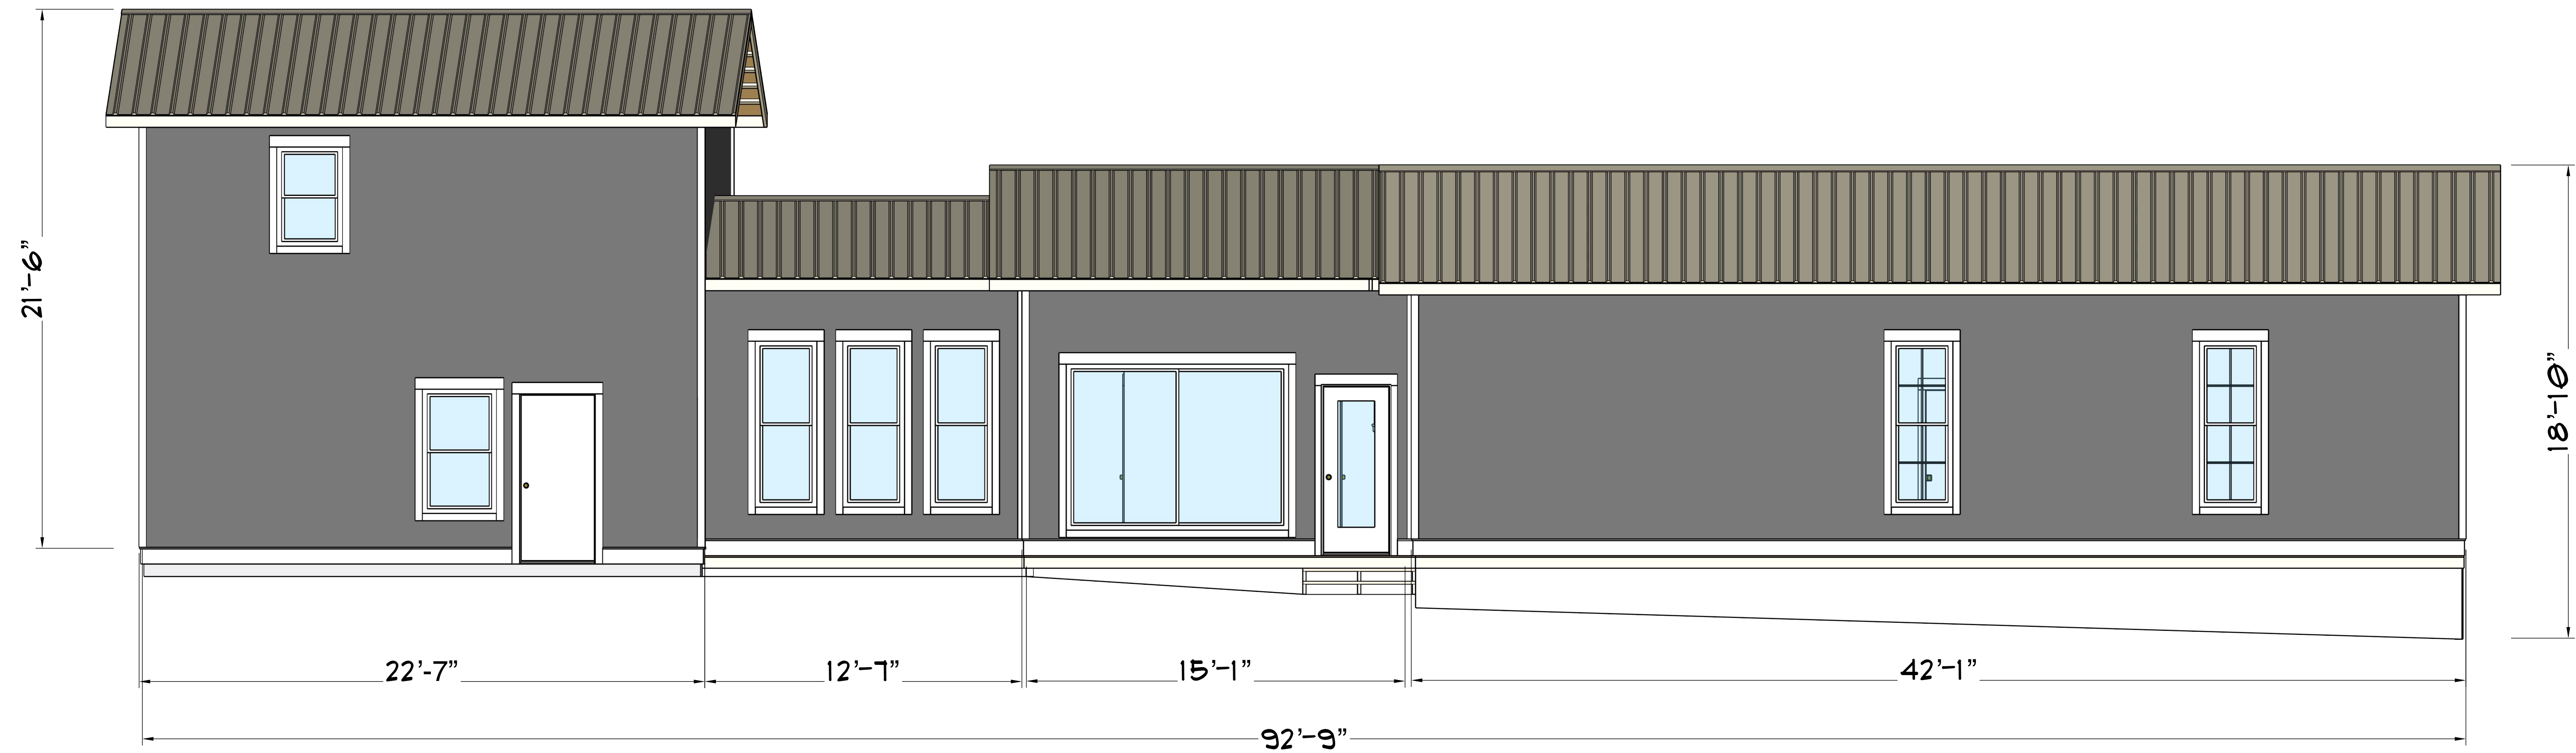

# RIGHT ELEVATION

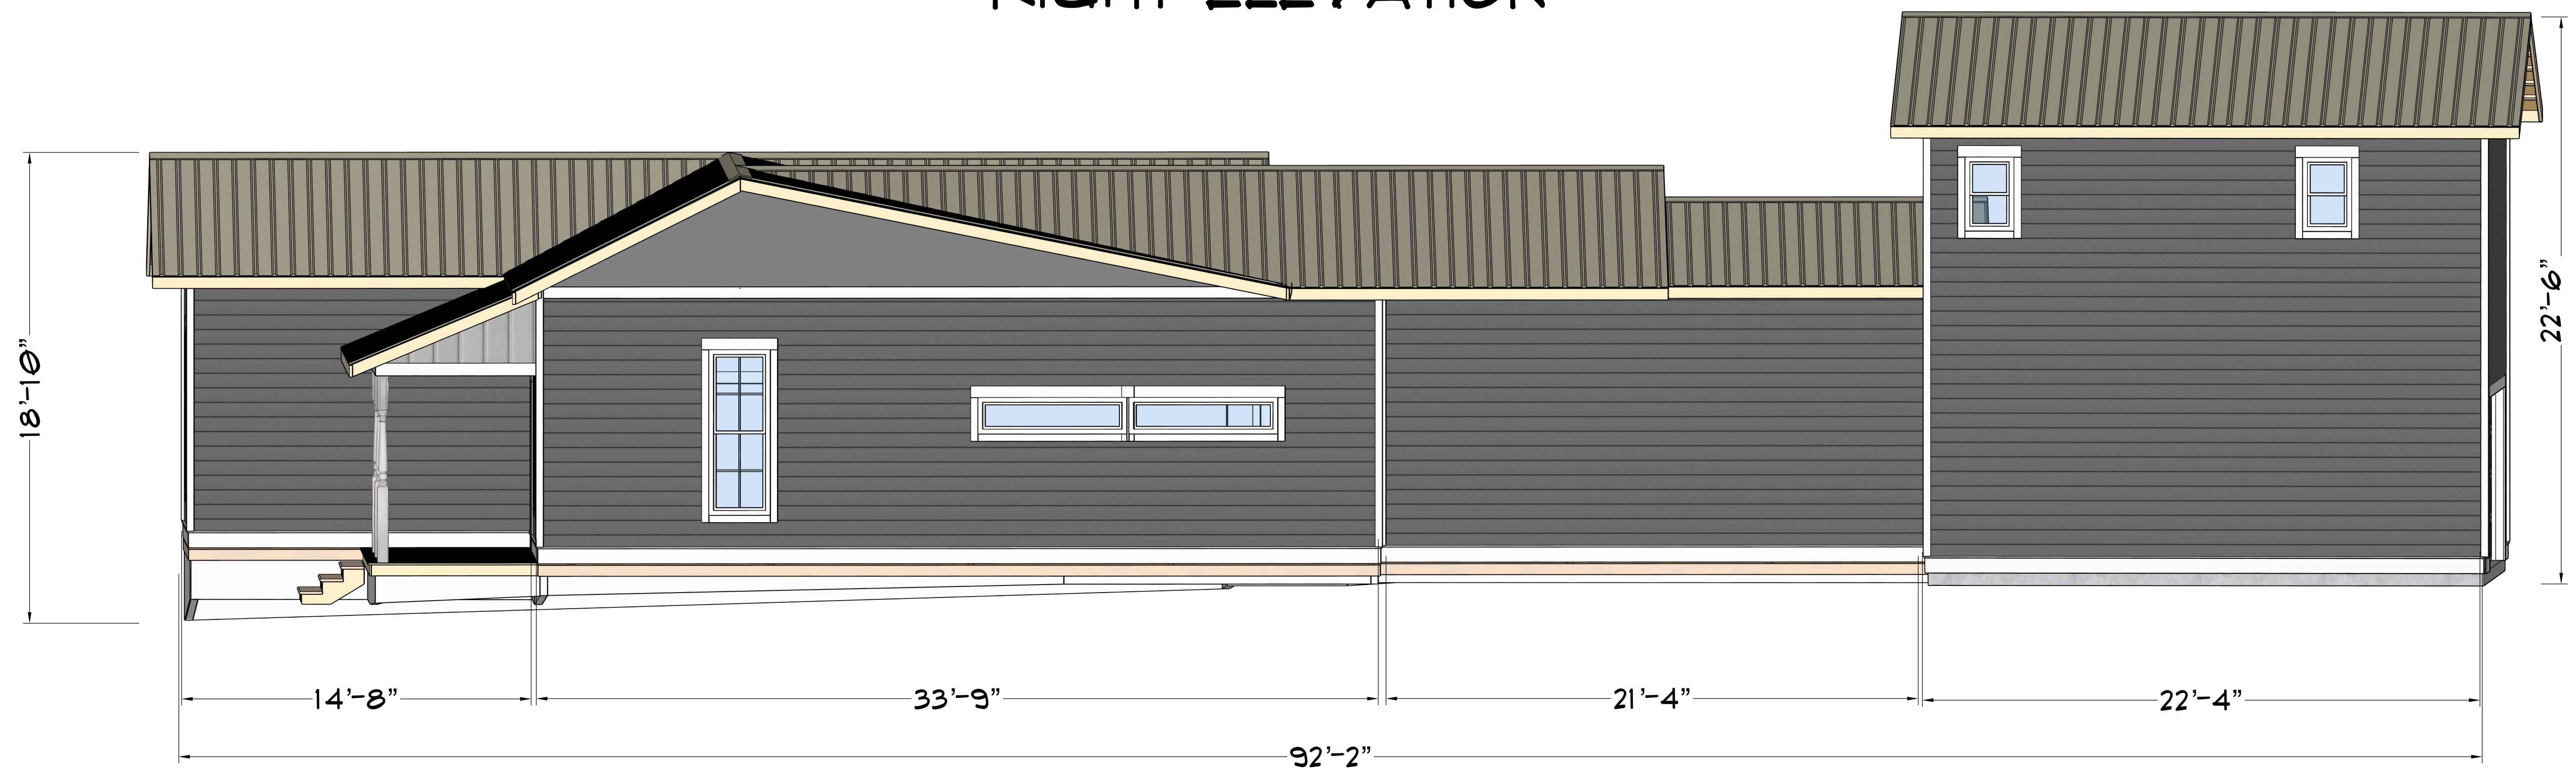

**REMODEL**

ADDRESS: \_\_\_\_\_


OWNER: LIEHAO SU

OWNER: JKOWENS CONSTRUCTION

DRAWN BY: JASON OWENS

DATE: MARCH 15, 2026

DESIGN: 10 ARROW VENTURES

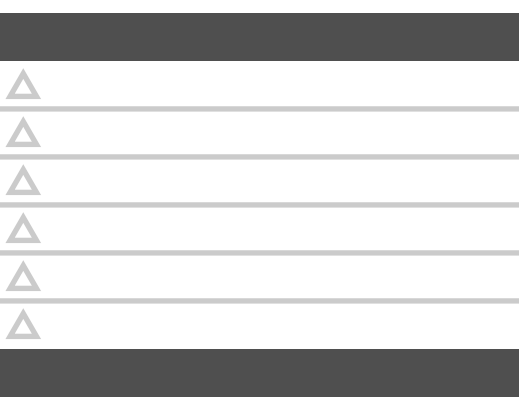

**A1.02**

574 S  
ACADEMY



**REMODEL**

ADDRESS

DRAWN BY:  
JASON OWENS  
10 ARROW  
DESIGN

OWNER:  
LIEHAO SU

DOCUMENT  
DATE:  
MARCH 15, 2026

JKOWENS  
CONSTRUCTION



**A1.03**

514 S  
ACADEMY