




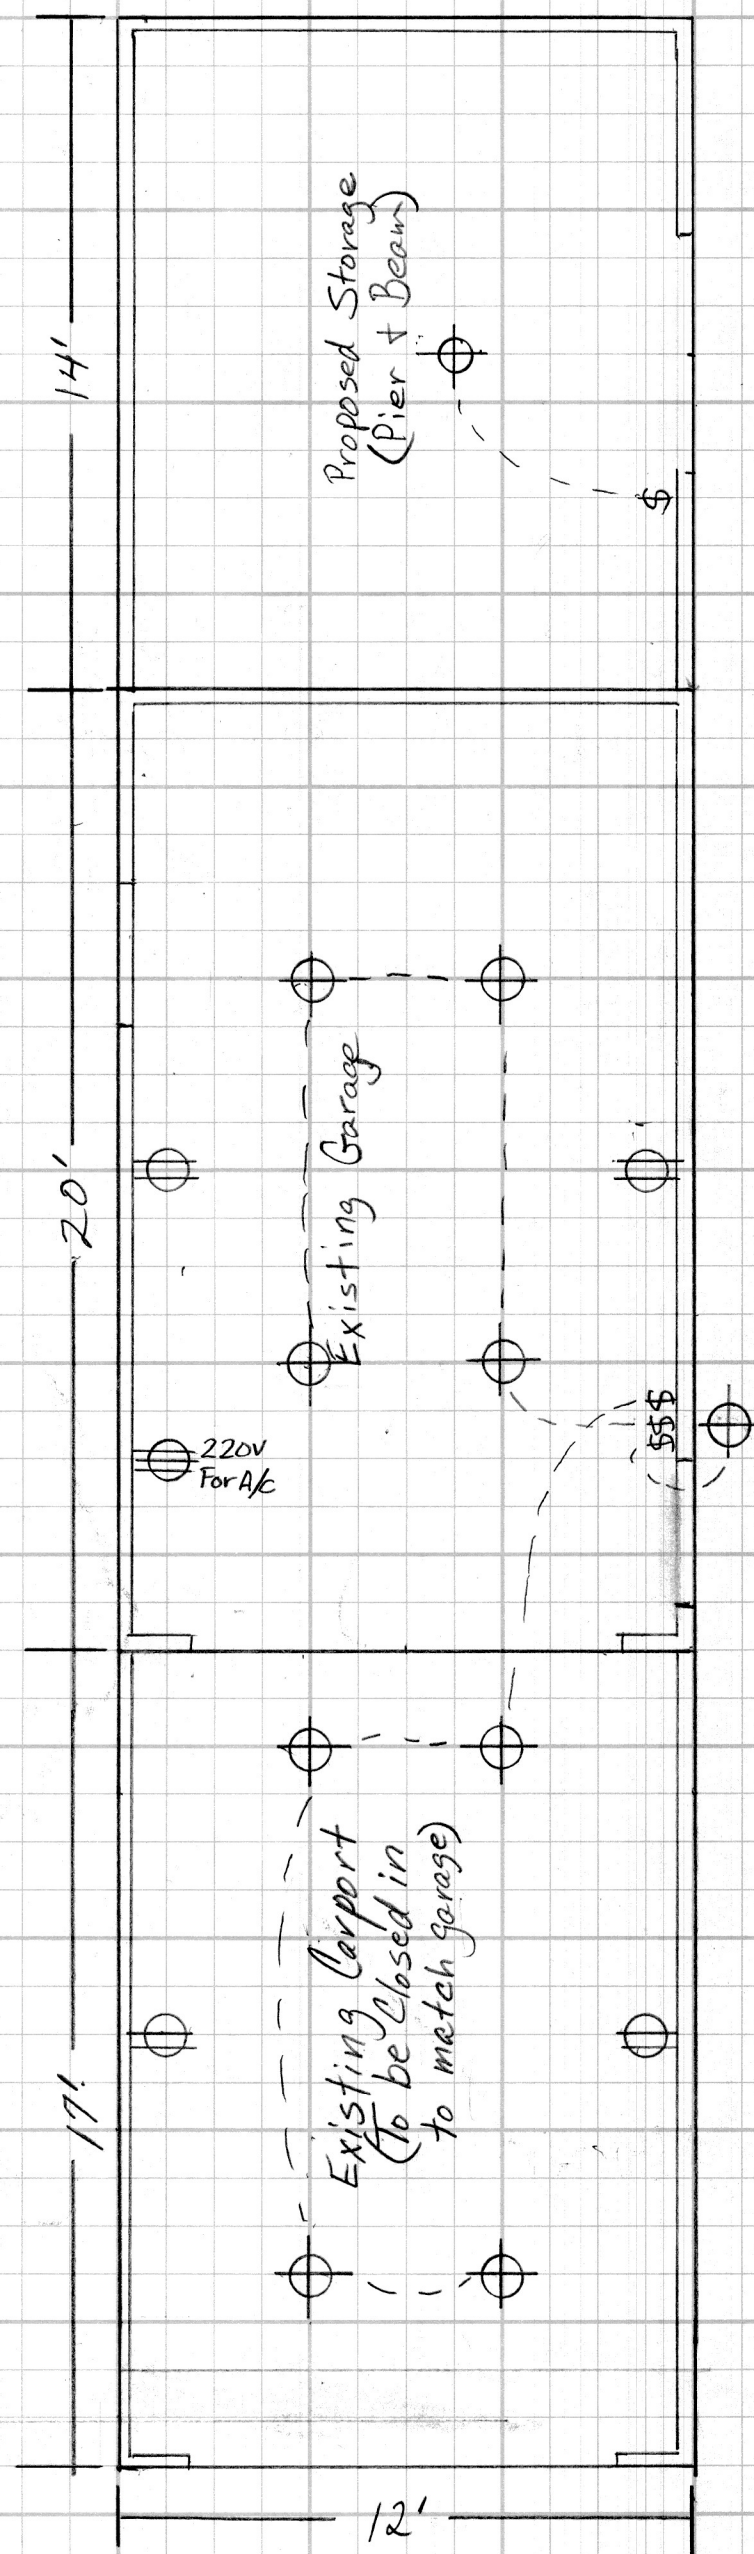


Floor Plan:
Scale: 1/4" = 1'-0"

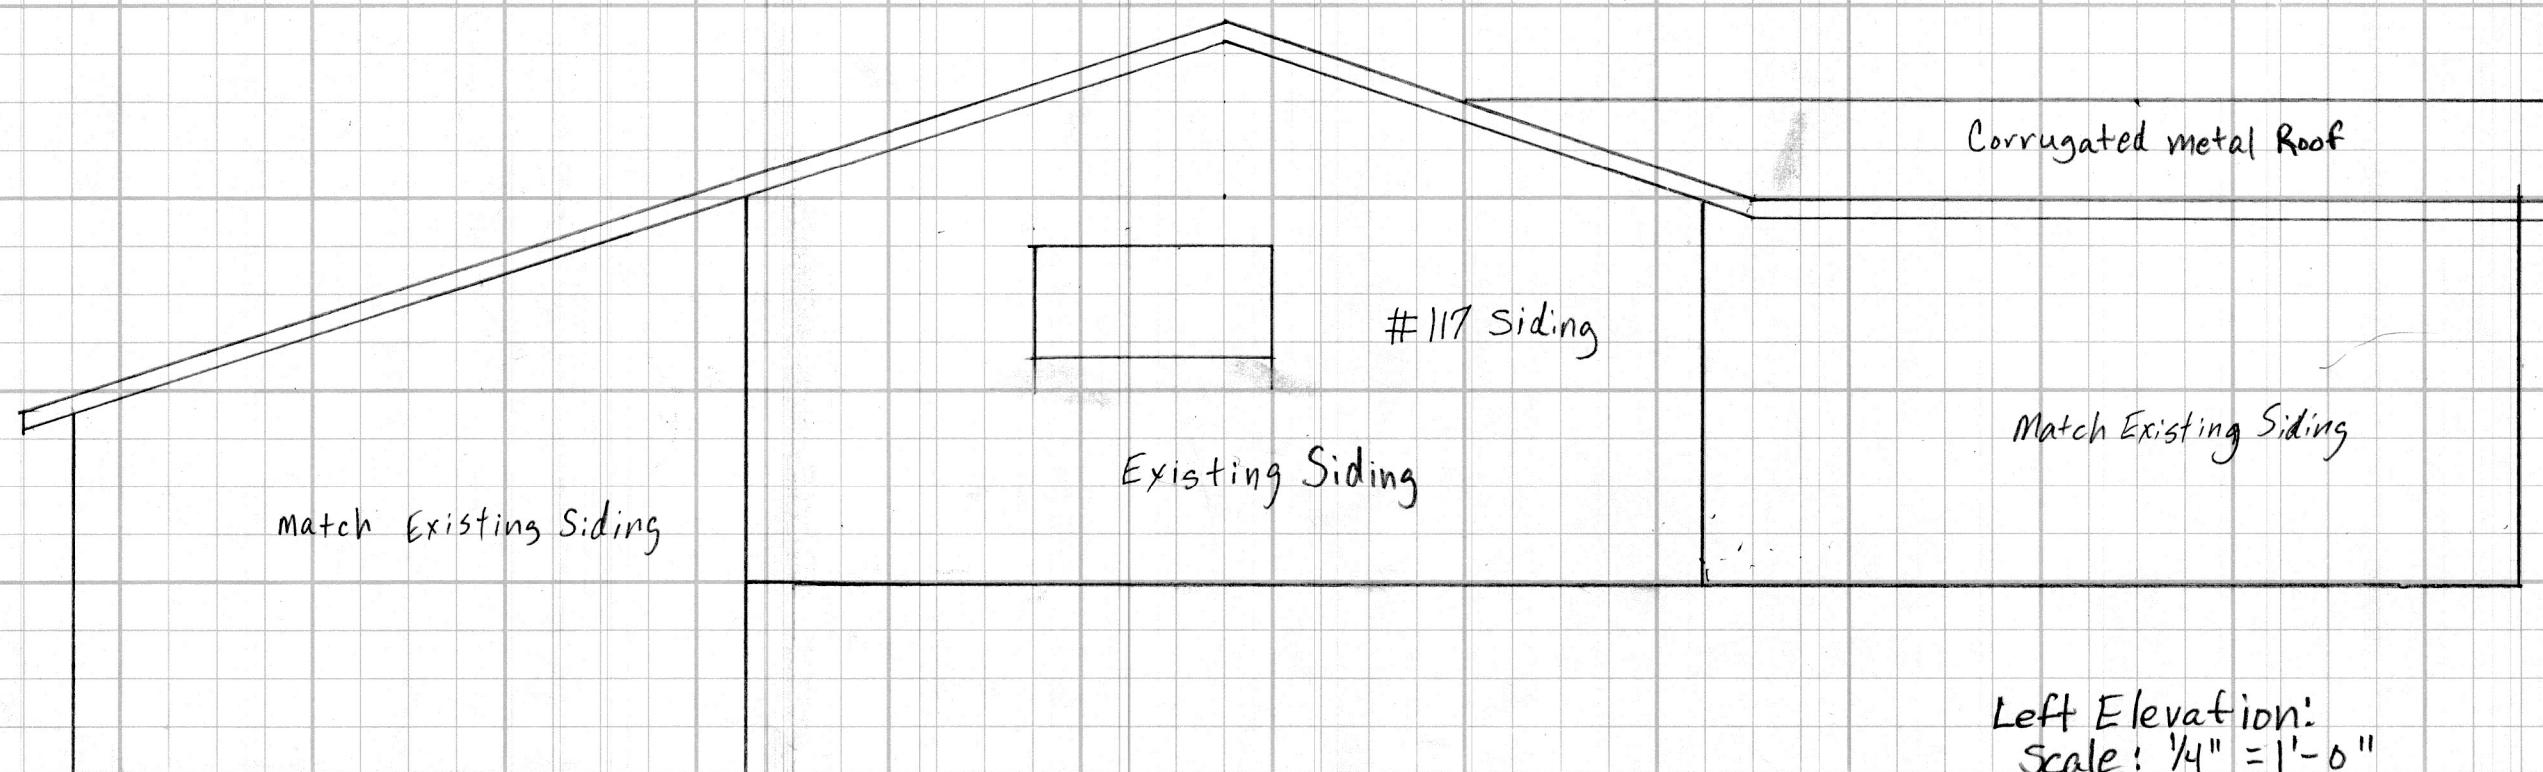


Left Elevation:
Scale: 1/4" = 1'-0"

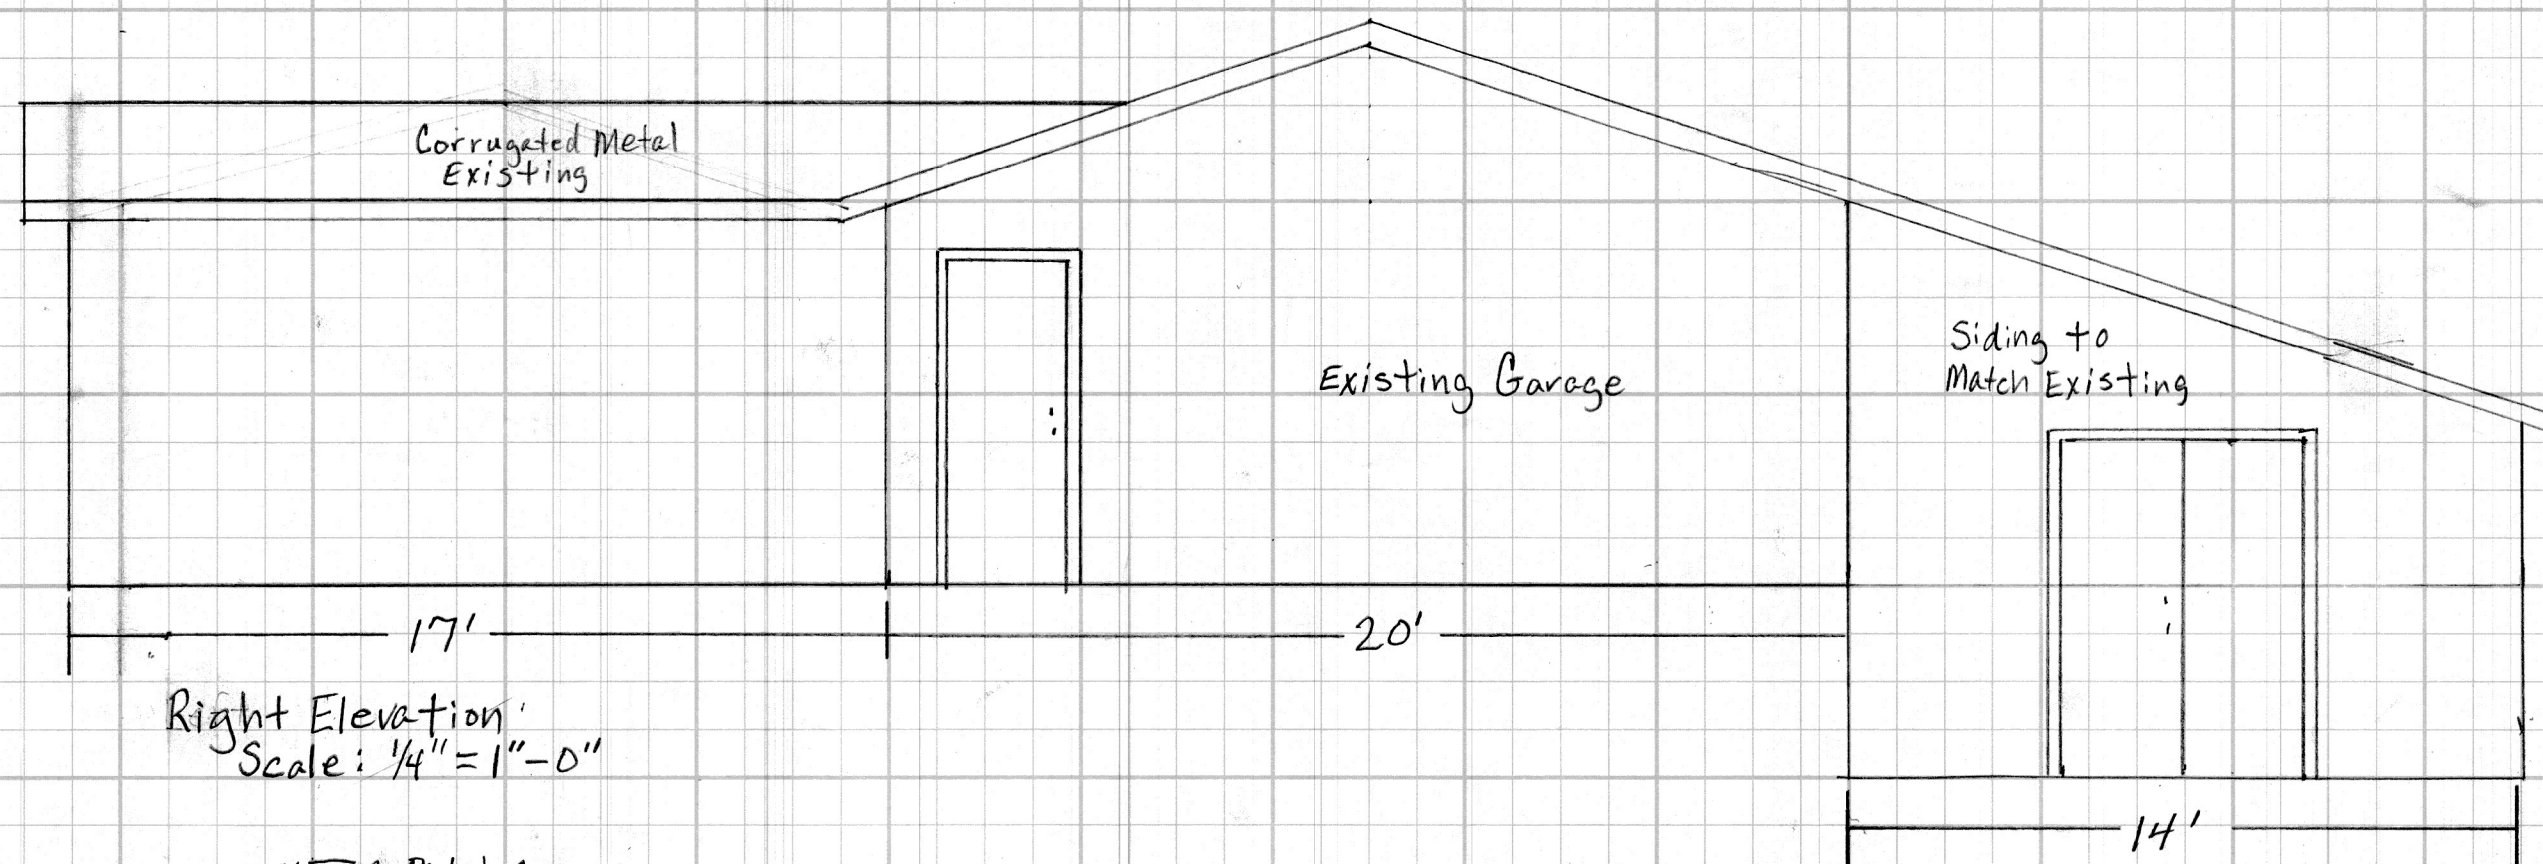

Right Elevation:
Scale: 1/4" = 1'-0"

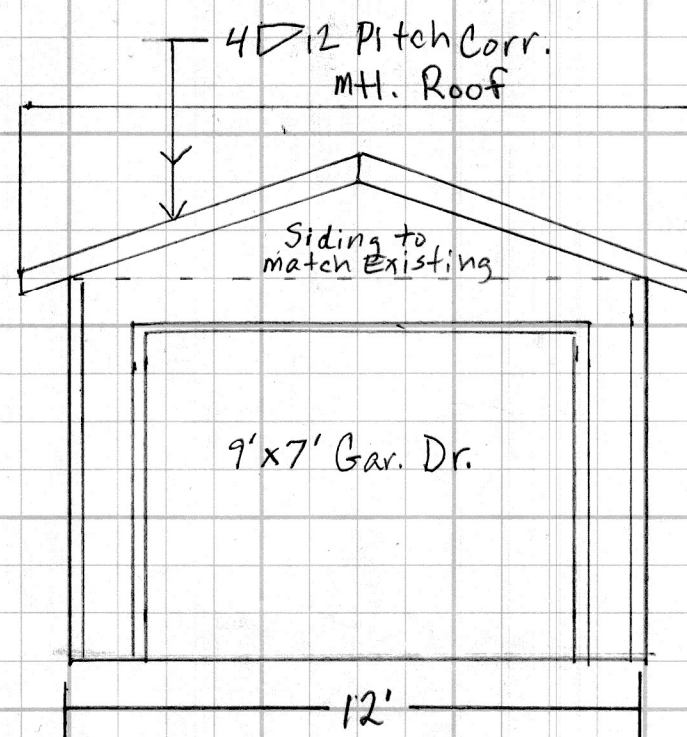

Front Elev:
Scale: 1/4" = 1'-0"

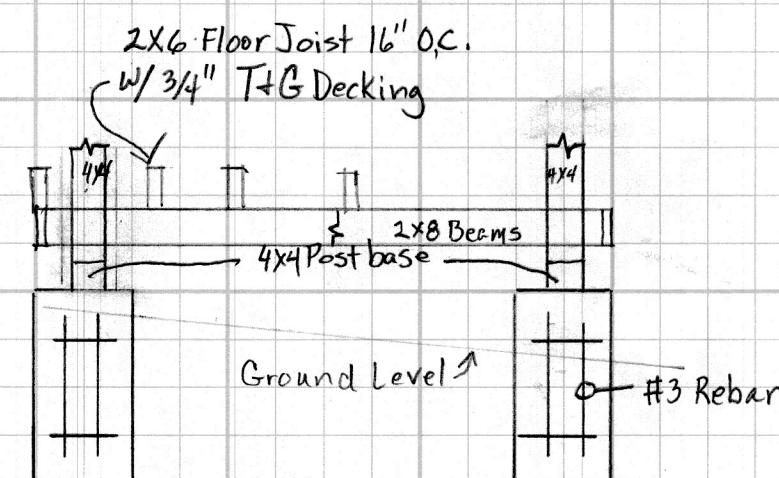


Footing Elev.
Scale: 1/2" = 1'-0"

4052
Victoria
Ext.1

Wimberley Woodworks LLC
Address: 455 S. Academy Ave.
Ramsey Res.

Scope of Work

- 1) Close in Existing Carport
 - A) Match Existing Siding
 - B) Move Existing Garage Door
- 2) Insulate and Install Drywall
- 3) Add Electrical + AC
- 4) Add 14' to back of the garage
 - A) Not Finished (Tool Shed)
 - B) 1-Light.

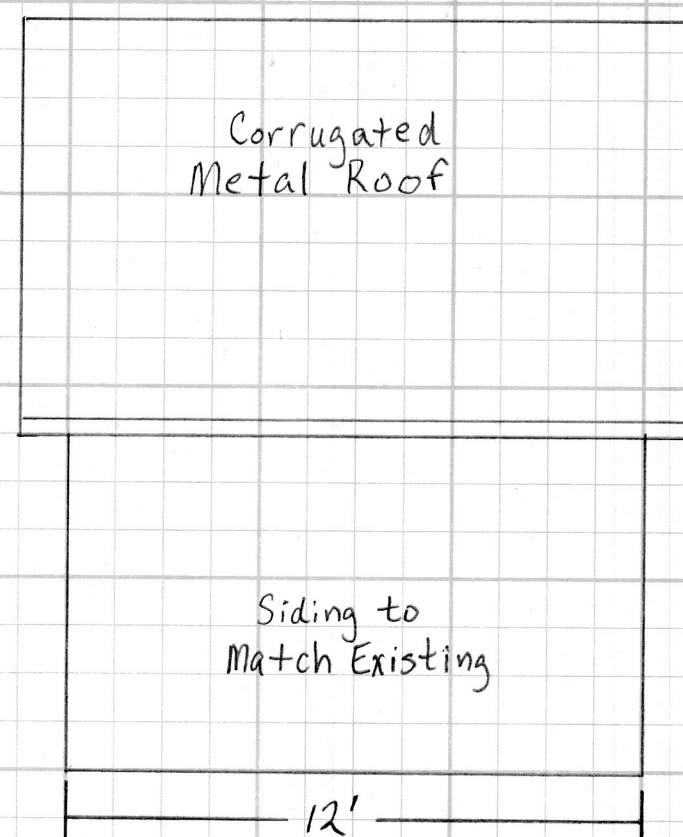

Rear Elevation:
Scale: 1/4" = 1'-0"

Wimberley Woodworks LLC.
Address: 455 S. Academy Ave
Ramsey Res.


PRELIMINARY DRAINAGE AND UTILITY EXHIBIT

FINAL PLAT OF THE REPLAT OF A PORTION OF LOTS 13, 14, 18 & 19, CITY
BLOCK 1015 ESTABLISHING LOTS 18R & 19R, CITY BLOCK 1015

BEING 0.330 OF AN ACRE OF LAND, BEING THE SOUTHEAST PORTION OF LOTS 13
AND 18, AND THE NORTHWEST PORTION OF LOTS 14 AND 19 IN NEW CITY BLOCK
1015, PLAT OF WHICH IS RECORDED IN VOLUME 1, PAGE 9, DEED RECORDS, COMAL
COUNTY, TEXAS; ALSO BEING ALL OF A CALLED 0.330 ACRE TRACT DESCRIBED IN
DOCUMENT NO. 201406014682, OFFICIAL PUBLIC RECORDS, COMAL COUNTY, TEXAS.




LOCATION MAP
NOT TO SCALE

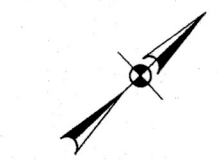

SCALE: 1" = 30'

LEGEND:

- = FND 1/2" IRON PIN W/
PLASTIC CAP STAMPED "HMT"
(UNLESS NOTED OTHERWISE)
- = SET 1/2" IRON PIN W/
PLASTIC CAP STAMPED "HMT"
- B.L. = BUILDING SETBACK LINE
- U.E. = UTILITY EASEMENT
- R.O.W. = RIGHT-OF-WAY
- O.P.R.C.C.T. = OFFICIAL PUBLIC RECORDS,
COMAL COUNTY, TEXAS
- OE — = EXISTING ELECTRIC
- 6" W — = EXISTING WATER LINE
- 6" WW — = PROPOSED WATER LATERAL
- 6" WW — = EXISTING WASTEWATER LINE
- ⊕ = EXISTING FIRE HYDRANT
- = DRAINAGE FLOW DIRECTION
- ⊕ = EXISTING WATER VALVE
- ⊕ = EXISTING CLEANOUT
- ⊕ = EXISTING WATER METER
- ⊕ = EXISTING POLE
- ⊕ = EXISTING ELECTRIC TRANSFORMER
- ⊕ = EXISTING WASTEWATER MANHOLE

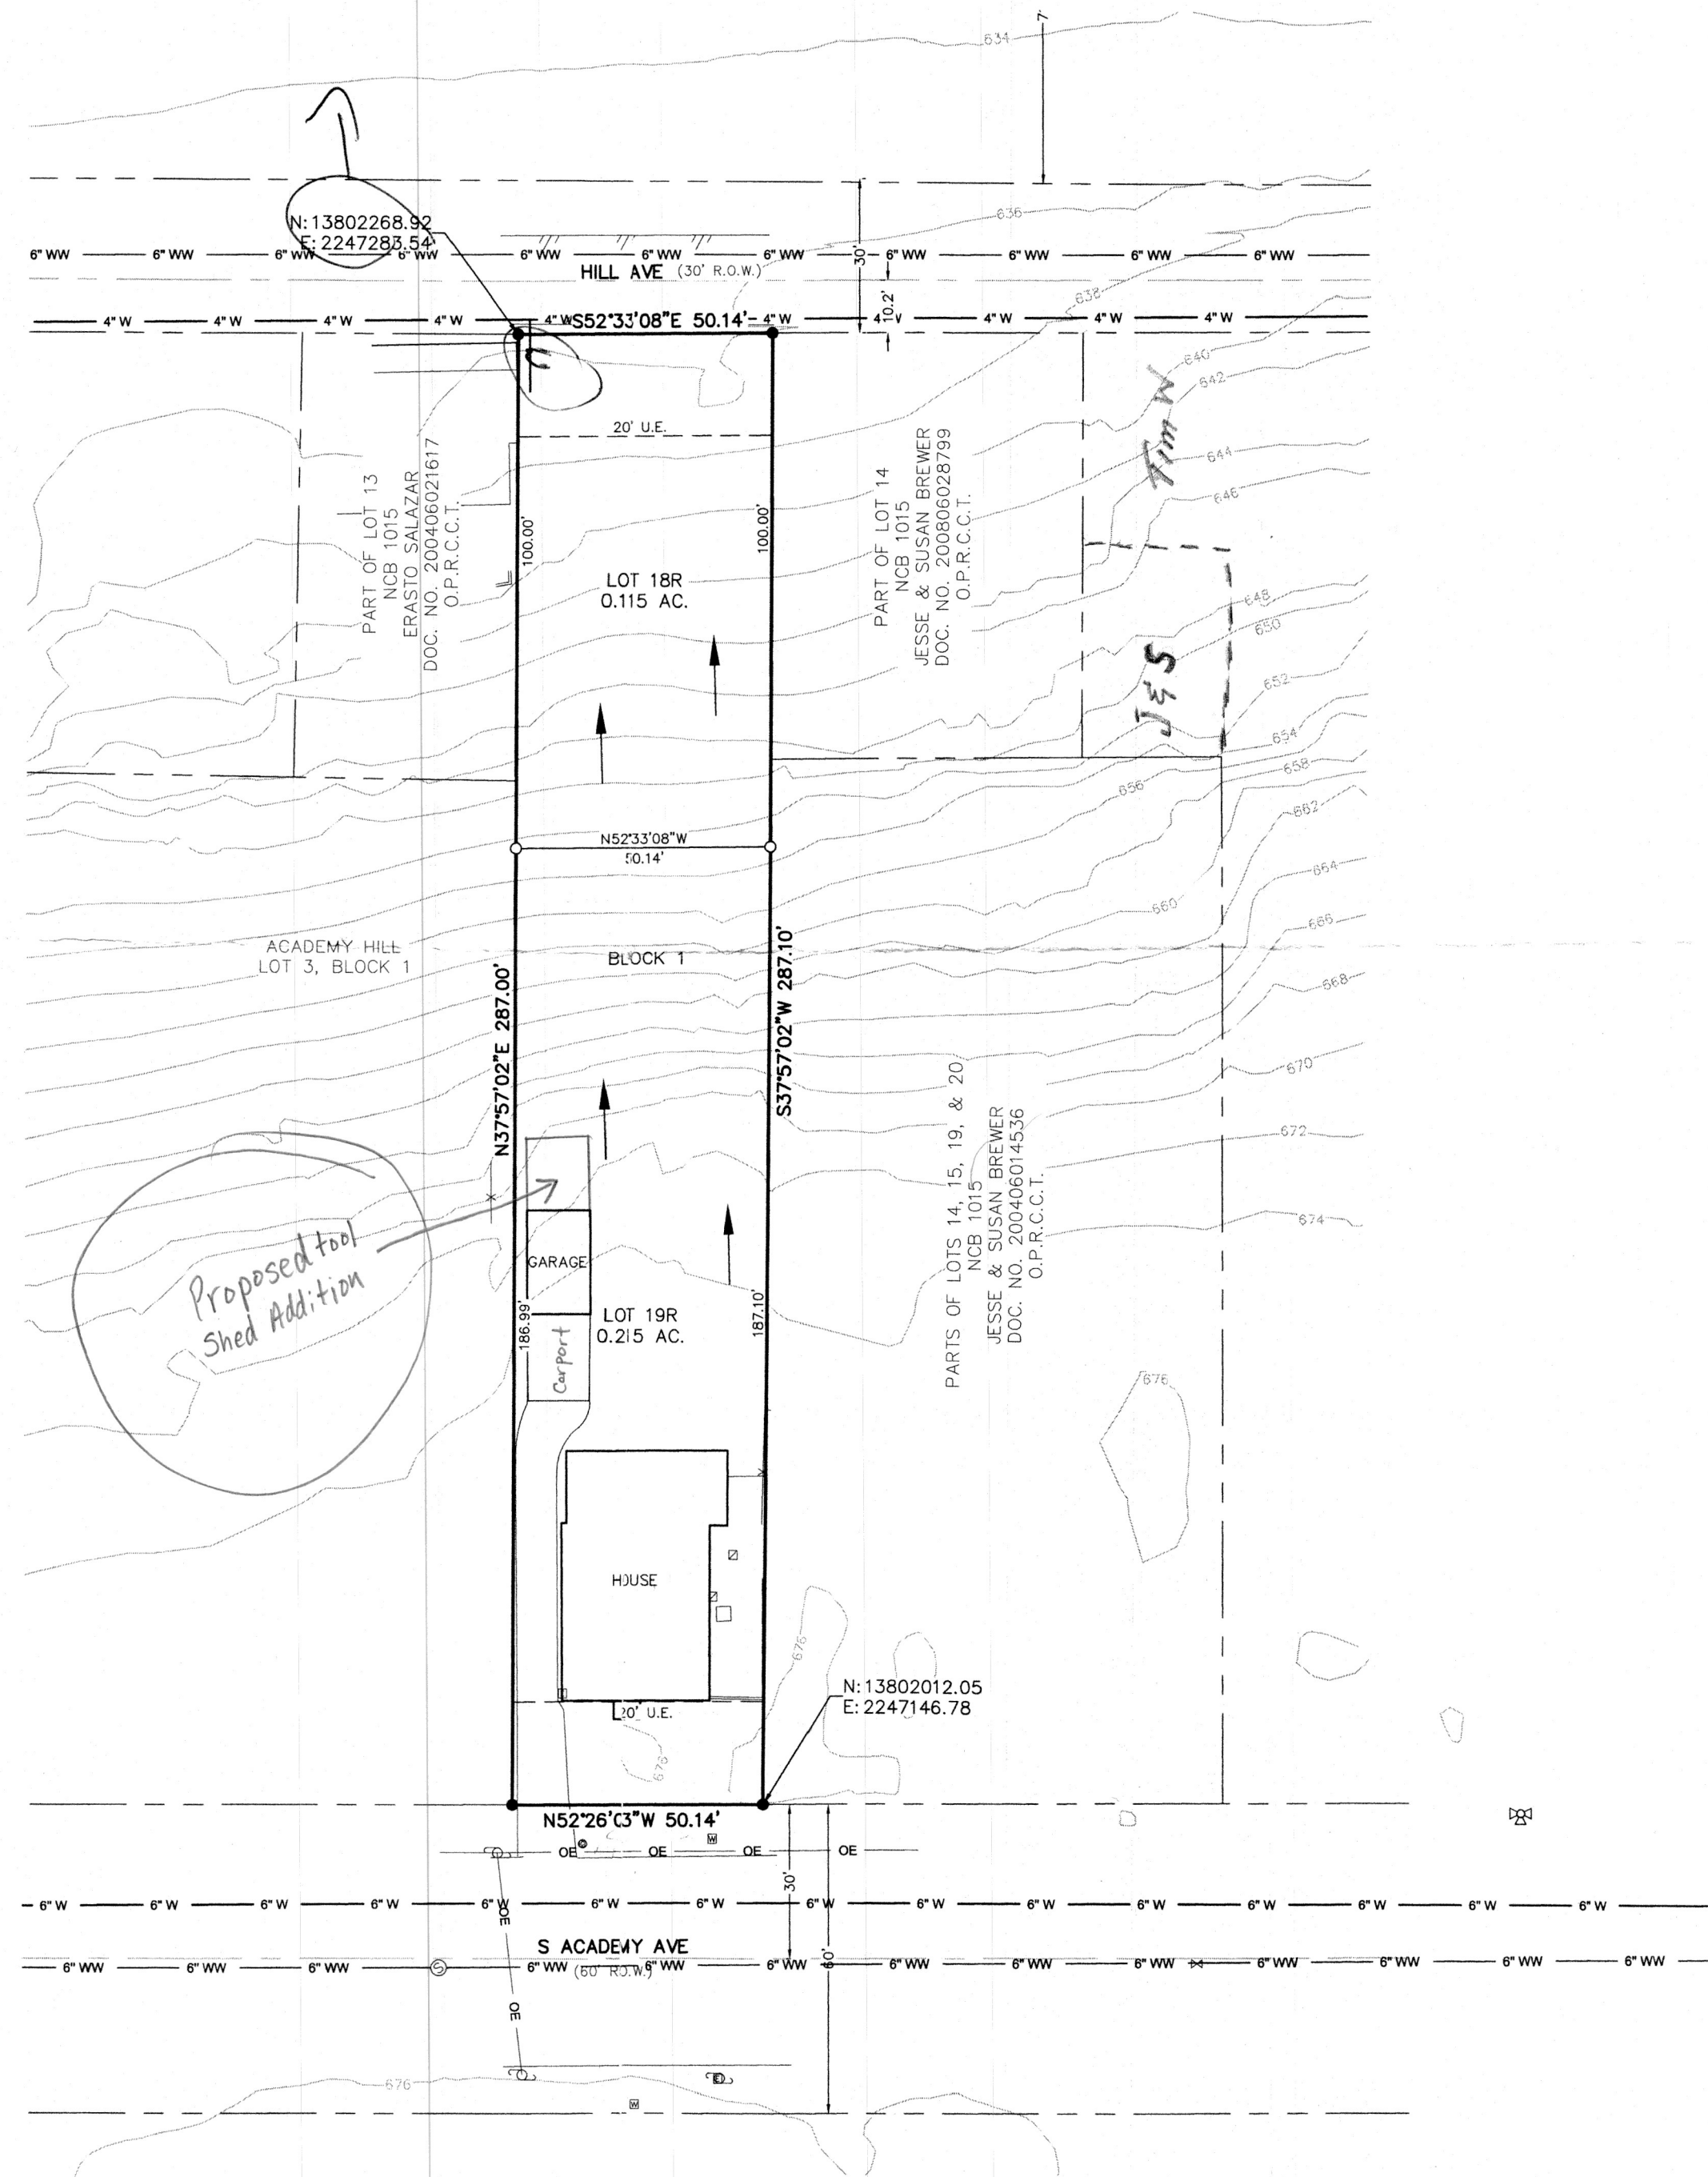

410 N. SEGUIN AVE.
NEW BRAUNFELS,
TEXAS 78130
WWW.HMTNB.COM
PH: (830)625-8555
TBPE FIRM F-10961
TBPLS FIRM 10153600