




### REAR ELEVATION - GARAGE

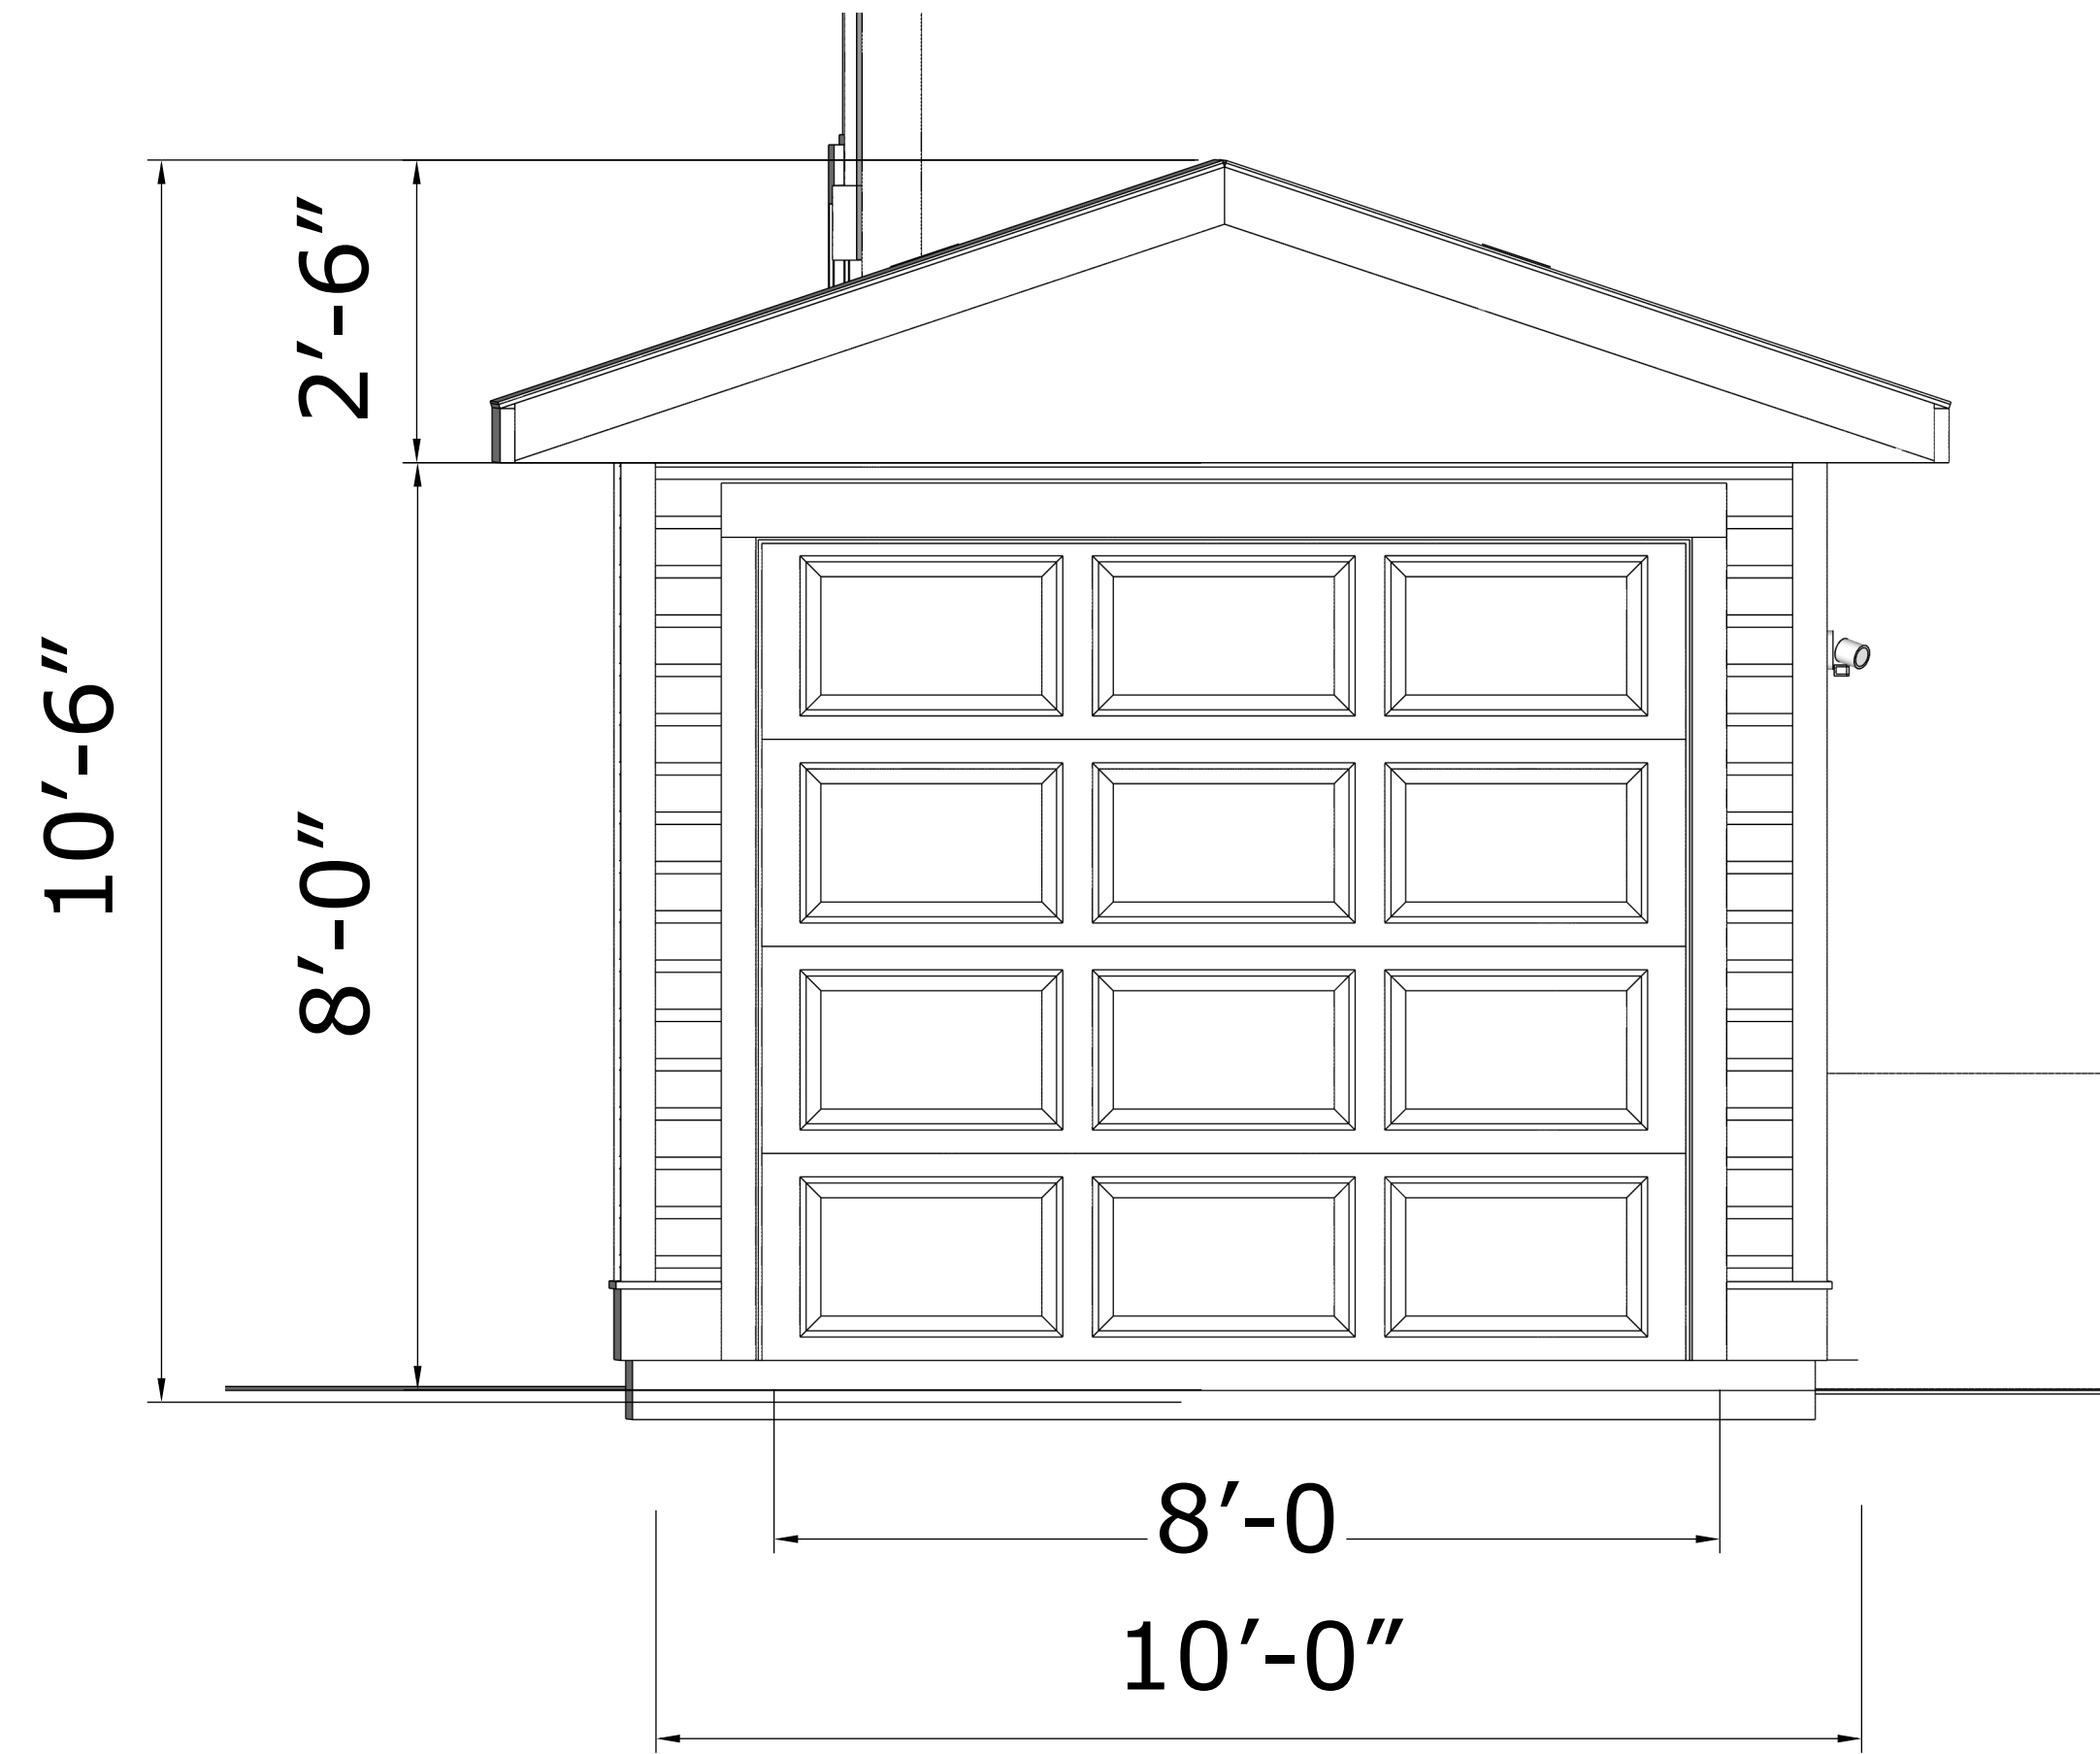


### LEFT ELEVATION - GARAGE

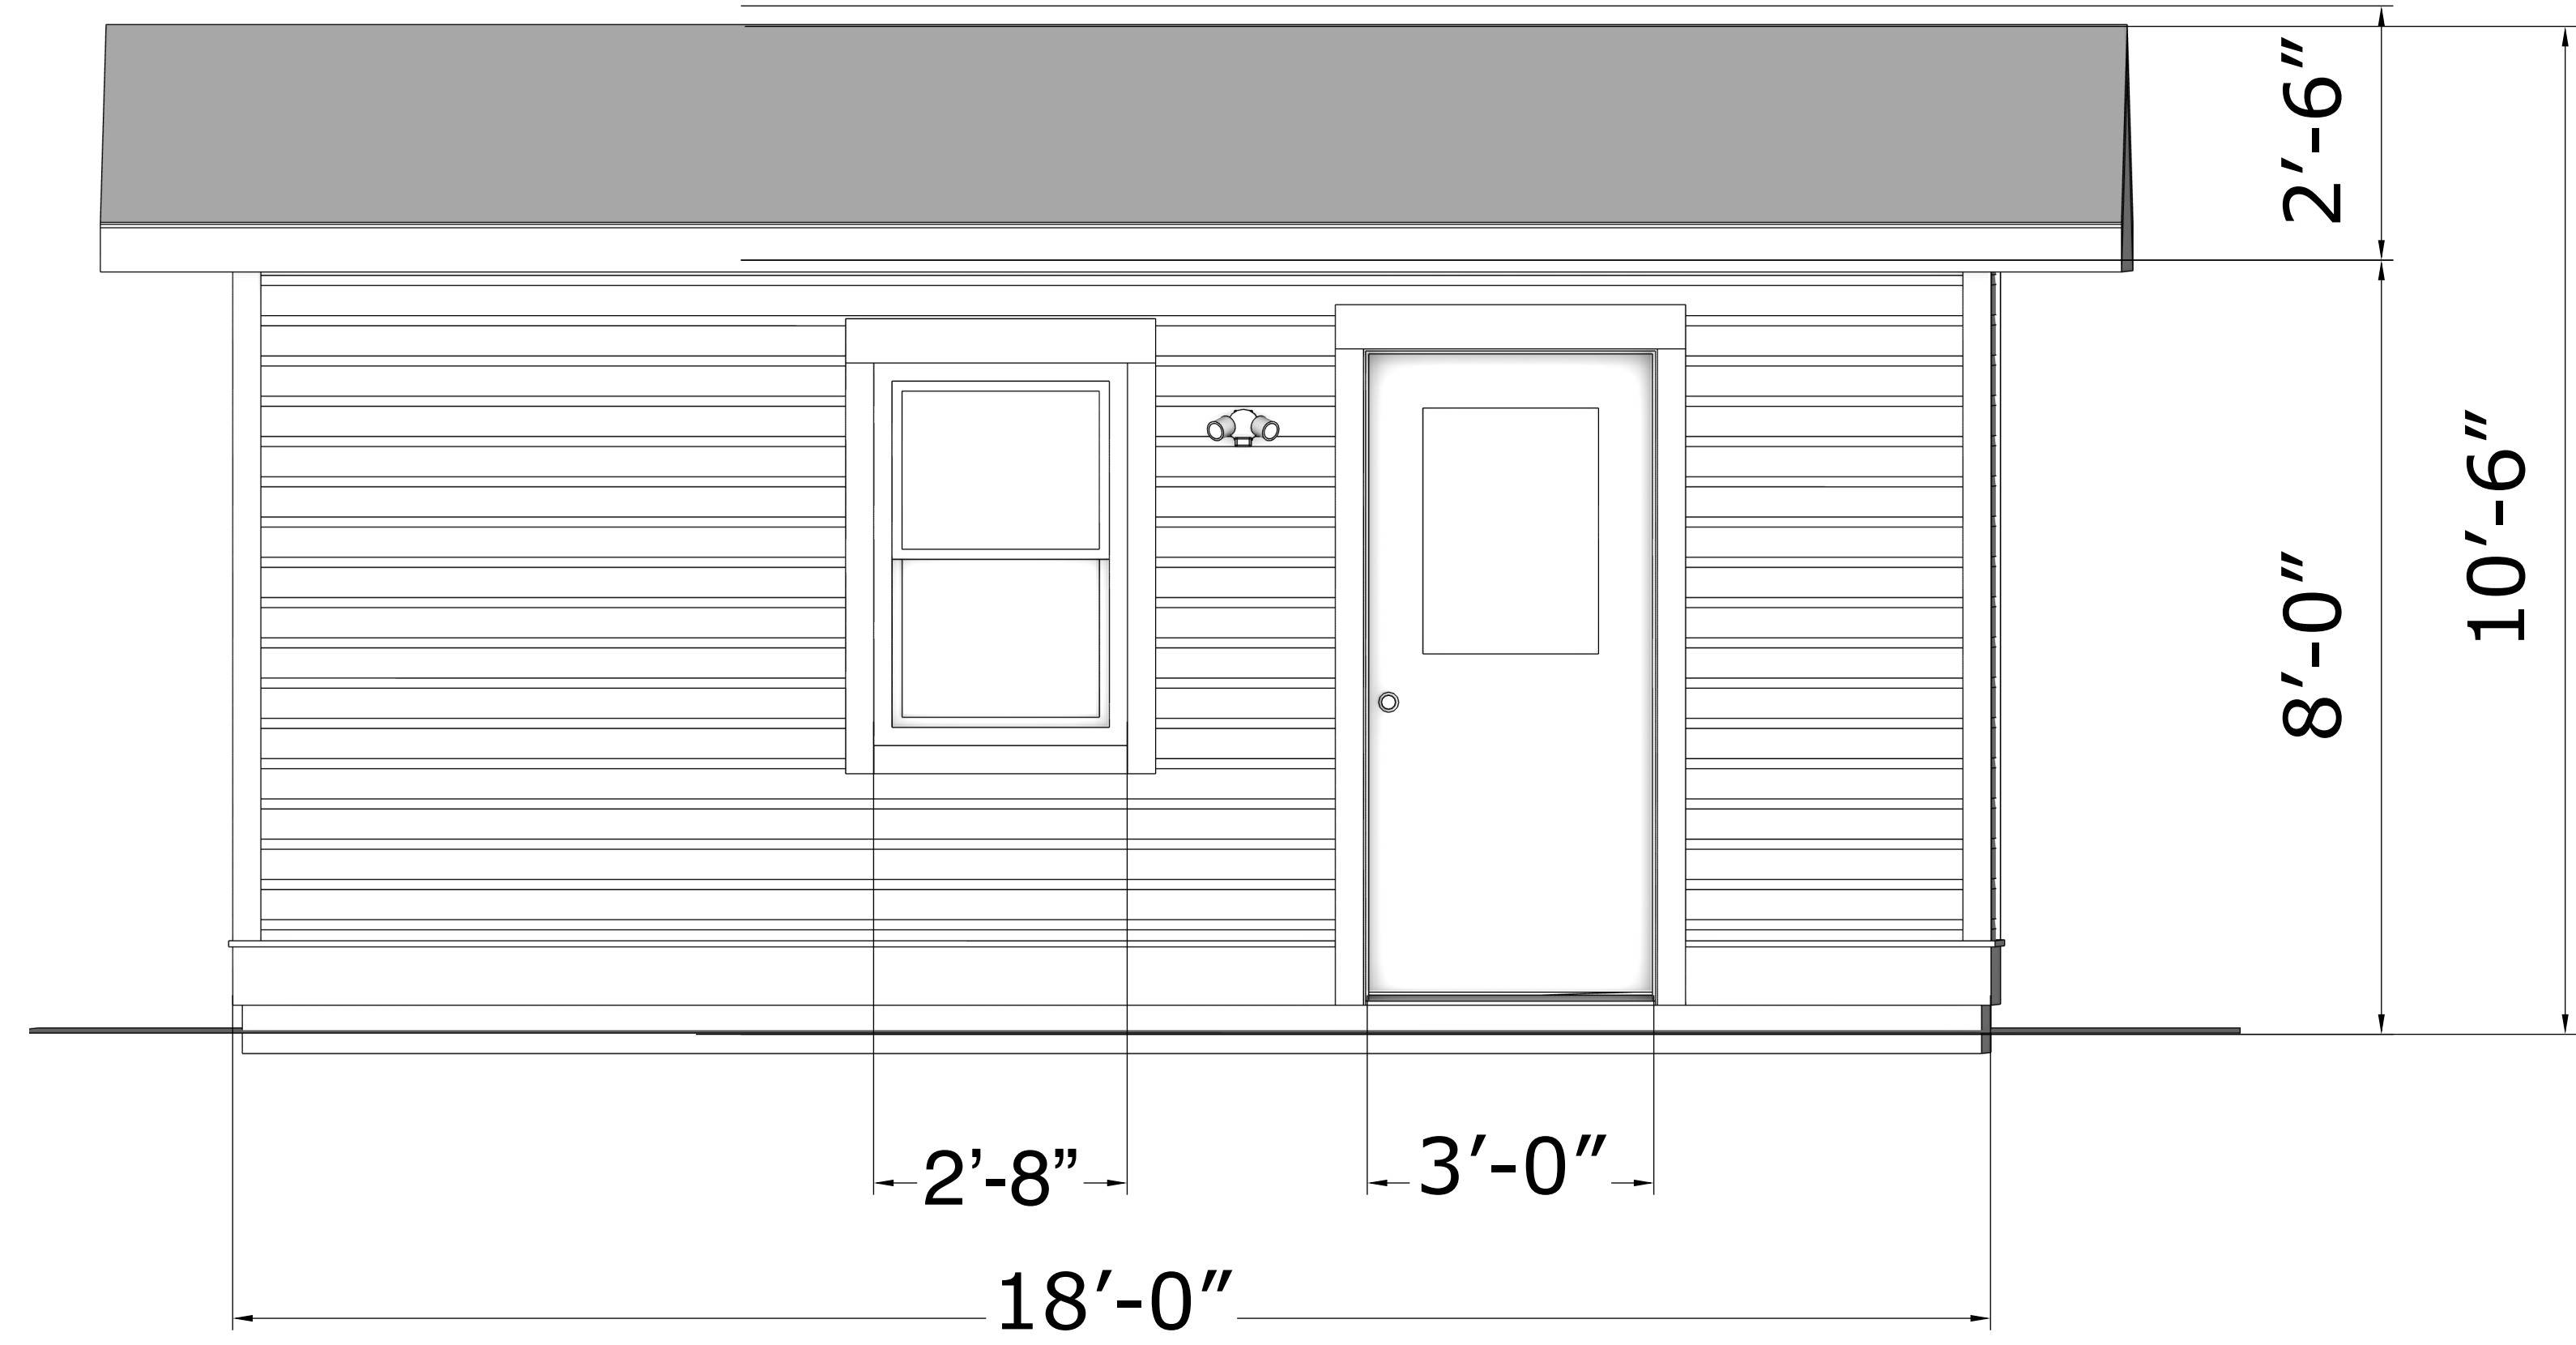

### FRONT ELEVATION - GARAGE

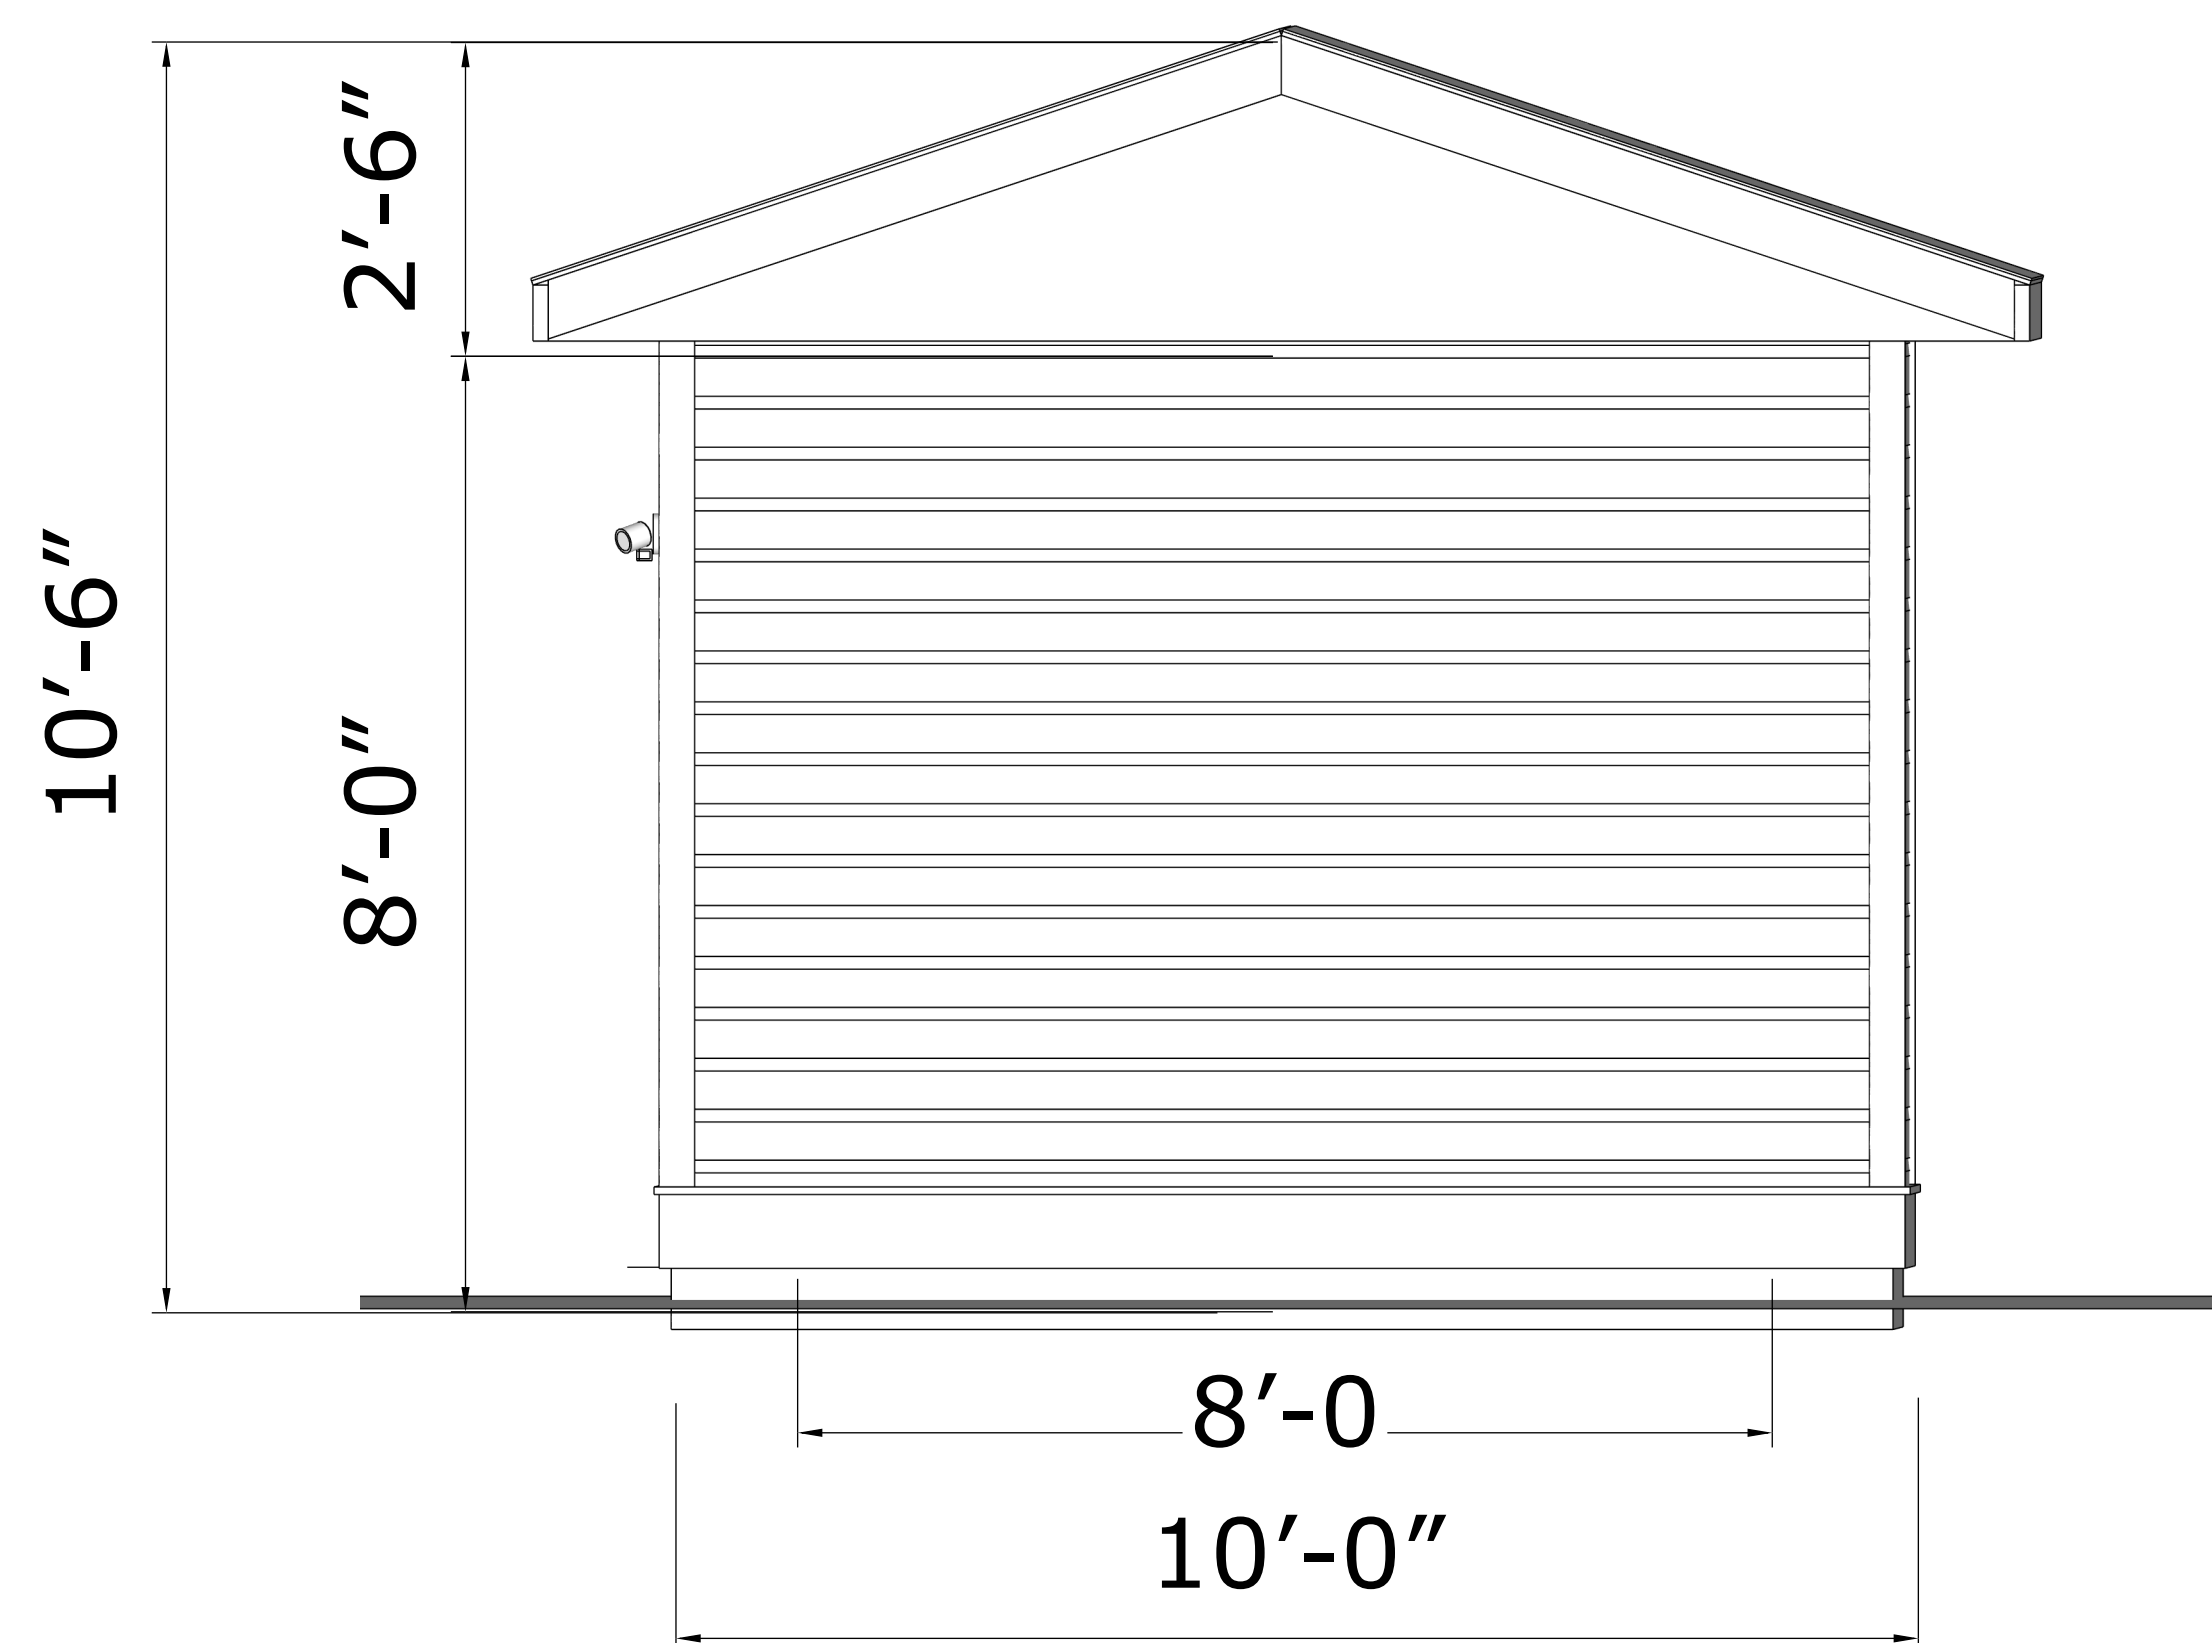

### RIGHT ELEVATION - GARAGE

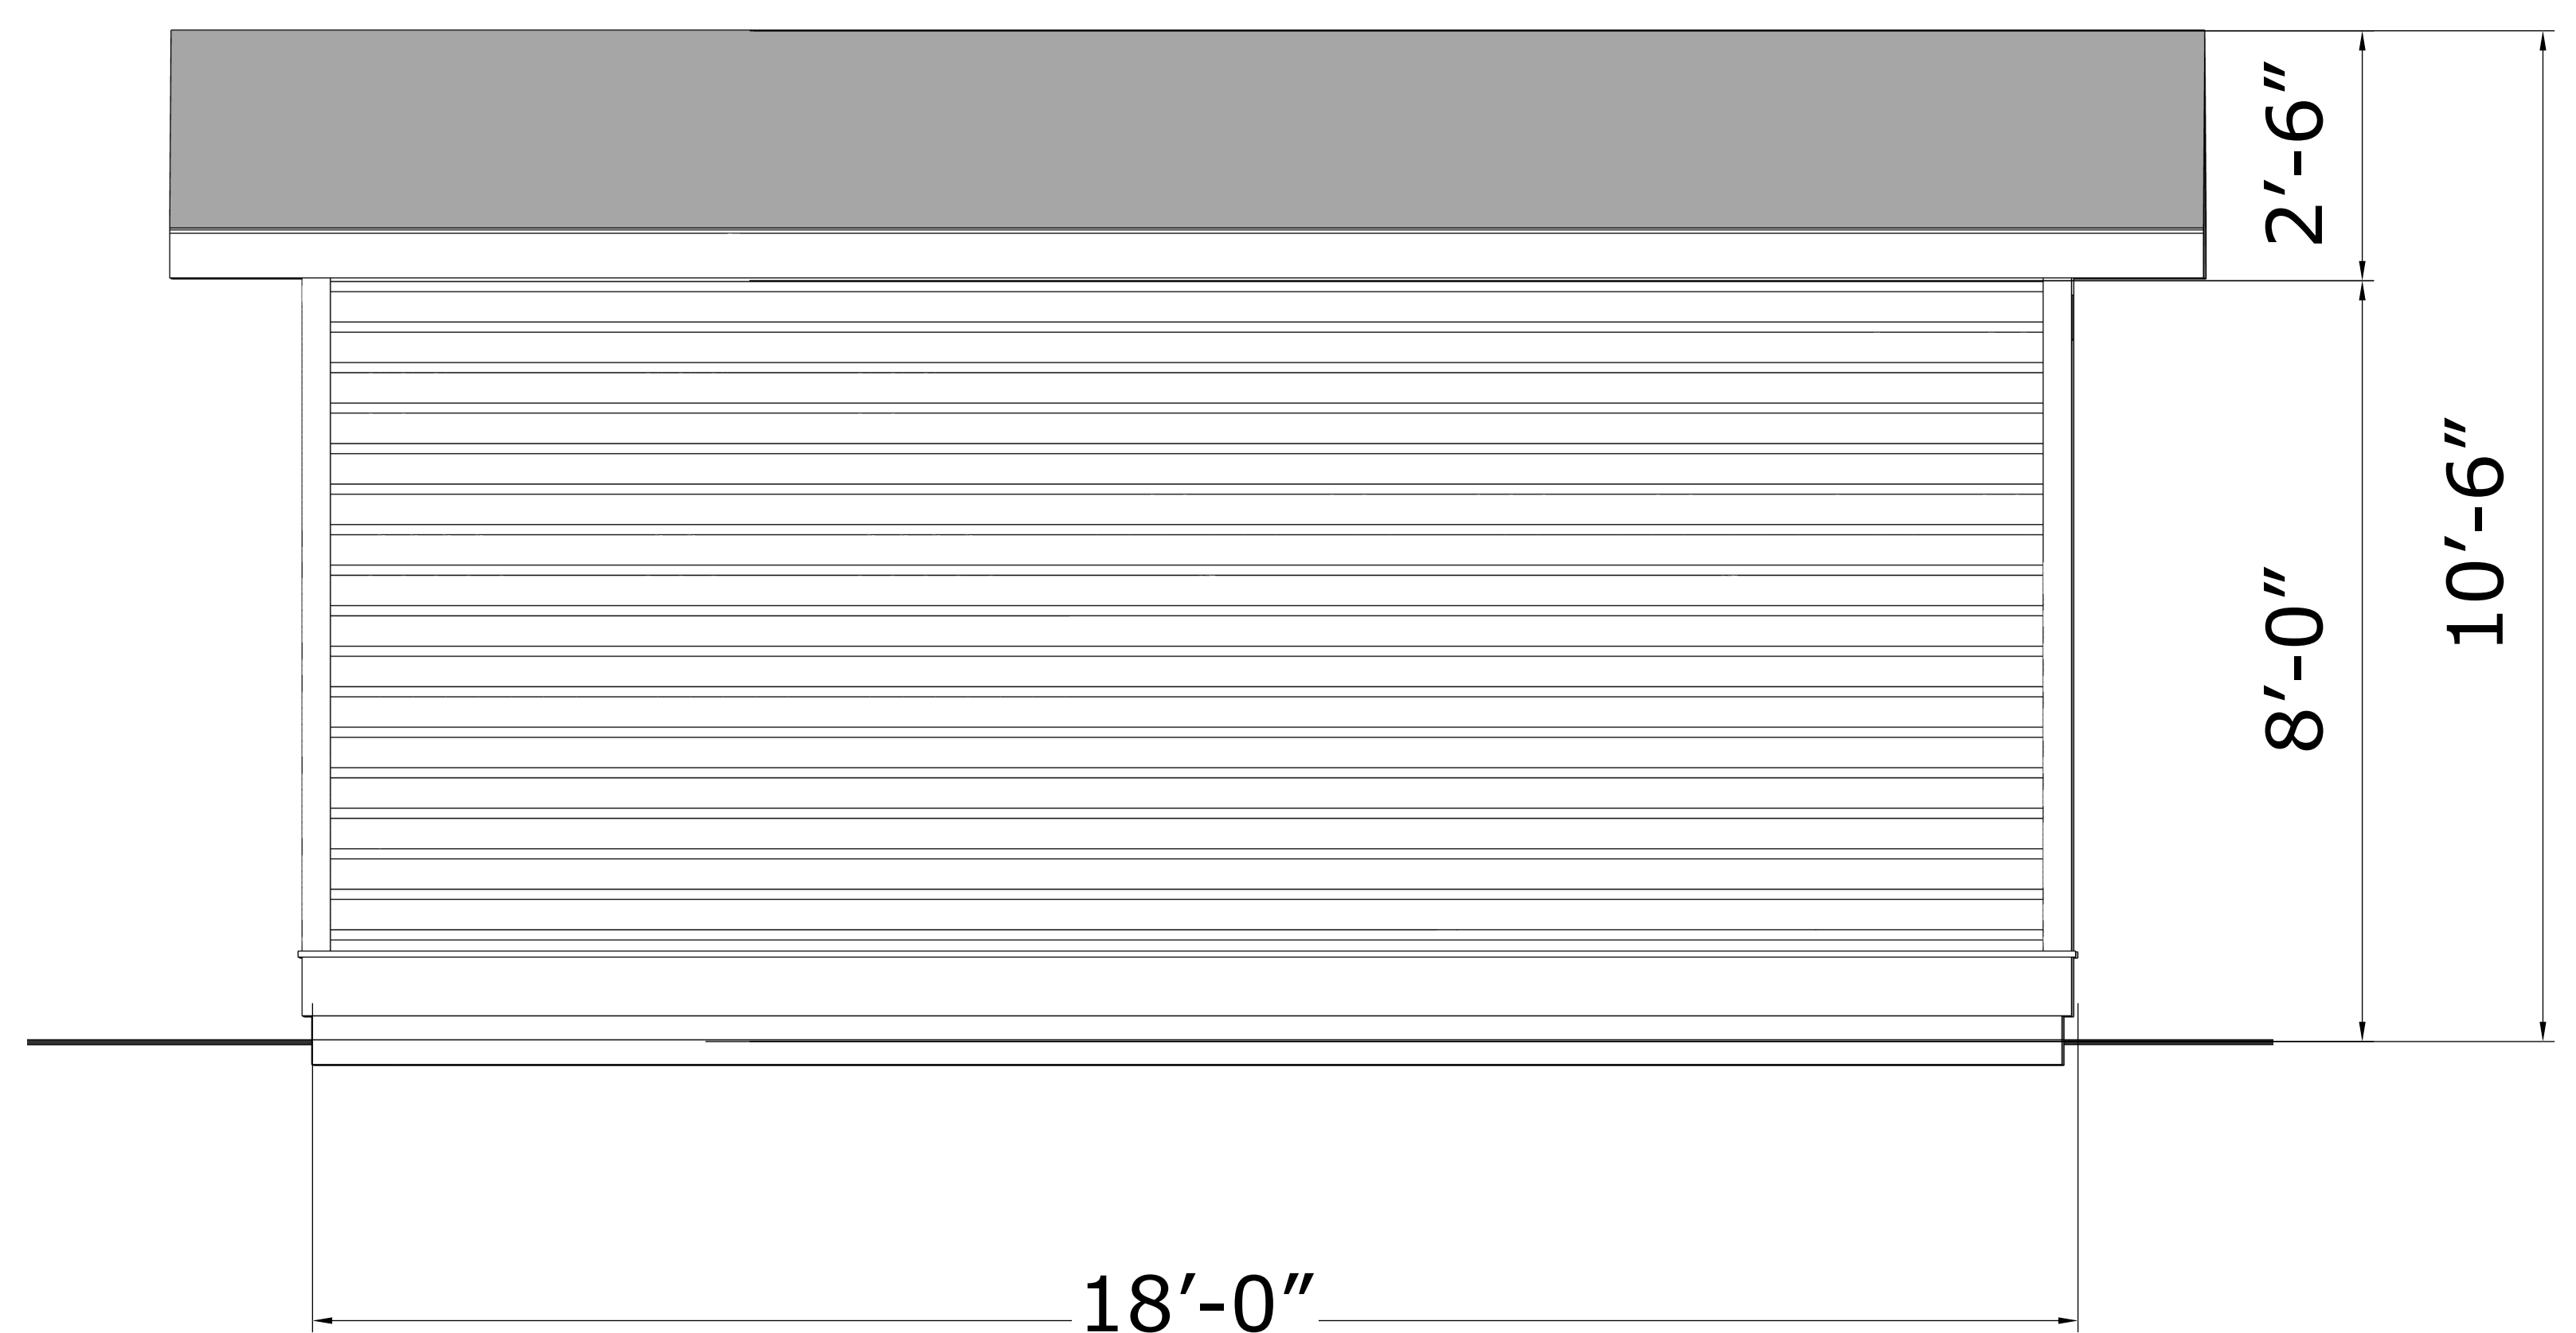

## 554 S ACADEMY REMODEL

JK OWENS  
CONSTRUCTION

OWNER:  
JASON OWENS  
554 S. ACADEMY  
AVE

DRAWN BY:  
JASON OWENS  
10 ARROW  
VENTURES

554 S. ACADEMY  
AVE  
NEW BRAUNFELS,  
TX  
76130

DOCUMENT  
DATE:  
MARCH 15,  
2026

10 ARROW  
VENTURES

# B1.01

GARAGE ELEVATIONS