

SITE PLAN
 SCALE 1/8"=1'-0"
 622 RIDGE HILL DRIVE
 New Braunfels TX. 78130

PROPOSED NEW ADDITION


SCALE 1/4"=1'-0"
 NEW LIVING 1427



EXISTING RESIDENCE
 SCALE 1/4"=1'-0"

The Wilson Residence


622 RIDGE HILL DR.
 New Braunfels, TX. 78130

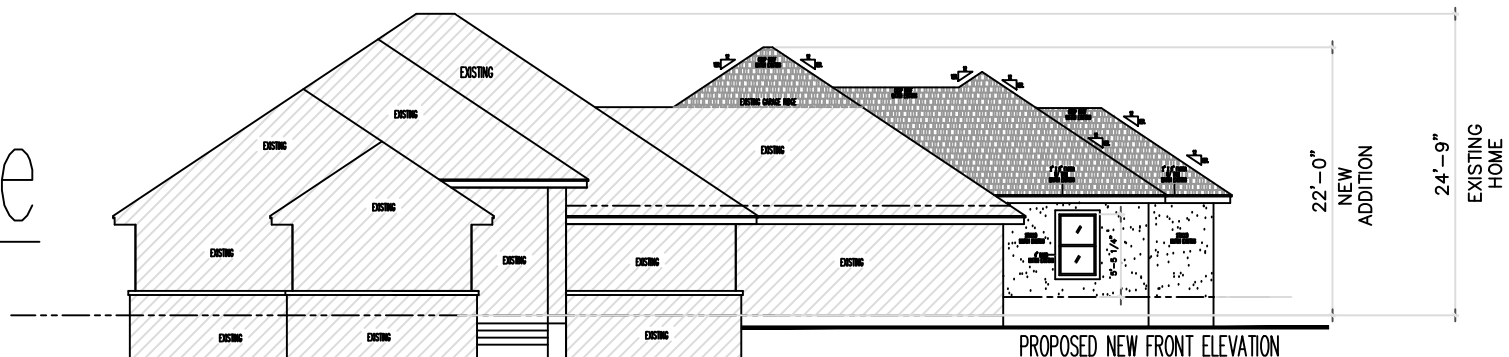

EXISTING PROPERTY OF ANTHONY LINDNER, THESE PLANS ARE PREPARED UNDER THE GENERAL CONTRACT OF THE ARCHITECT AND NOT TO BE USED FOR ANY OTHER PROJECT WITHOUT THE WRITTEN CONSENT OF THE ARCHITECT. THESE PLANS ARE TO BE USED FOR THE EXISTING PROPERTY ONLY.

A Guest Home for
The Wilson Residence
 622 RIDGE HILL DR.
 New Braunfels, TX. 78130

A Plan By
Brown's Designs
 757 Albert ST.
 New Braunfels, TX. 78130

 

DRAWN BY:
 A. BROWN

DATE:

SHEET NO.:
1 OF 4