





03 LANDSCAPE PLAN
SCALE: 3/32" = 1'-0"

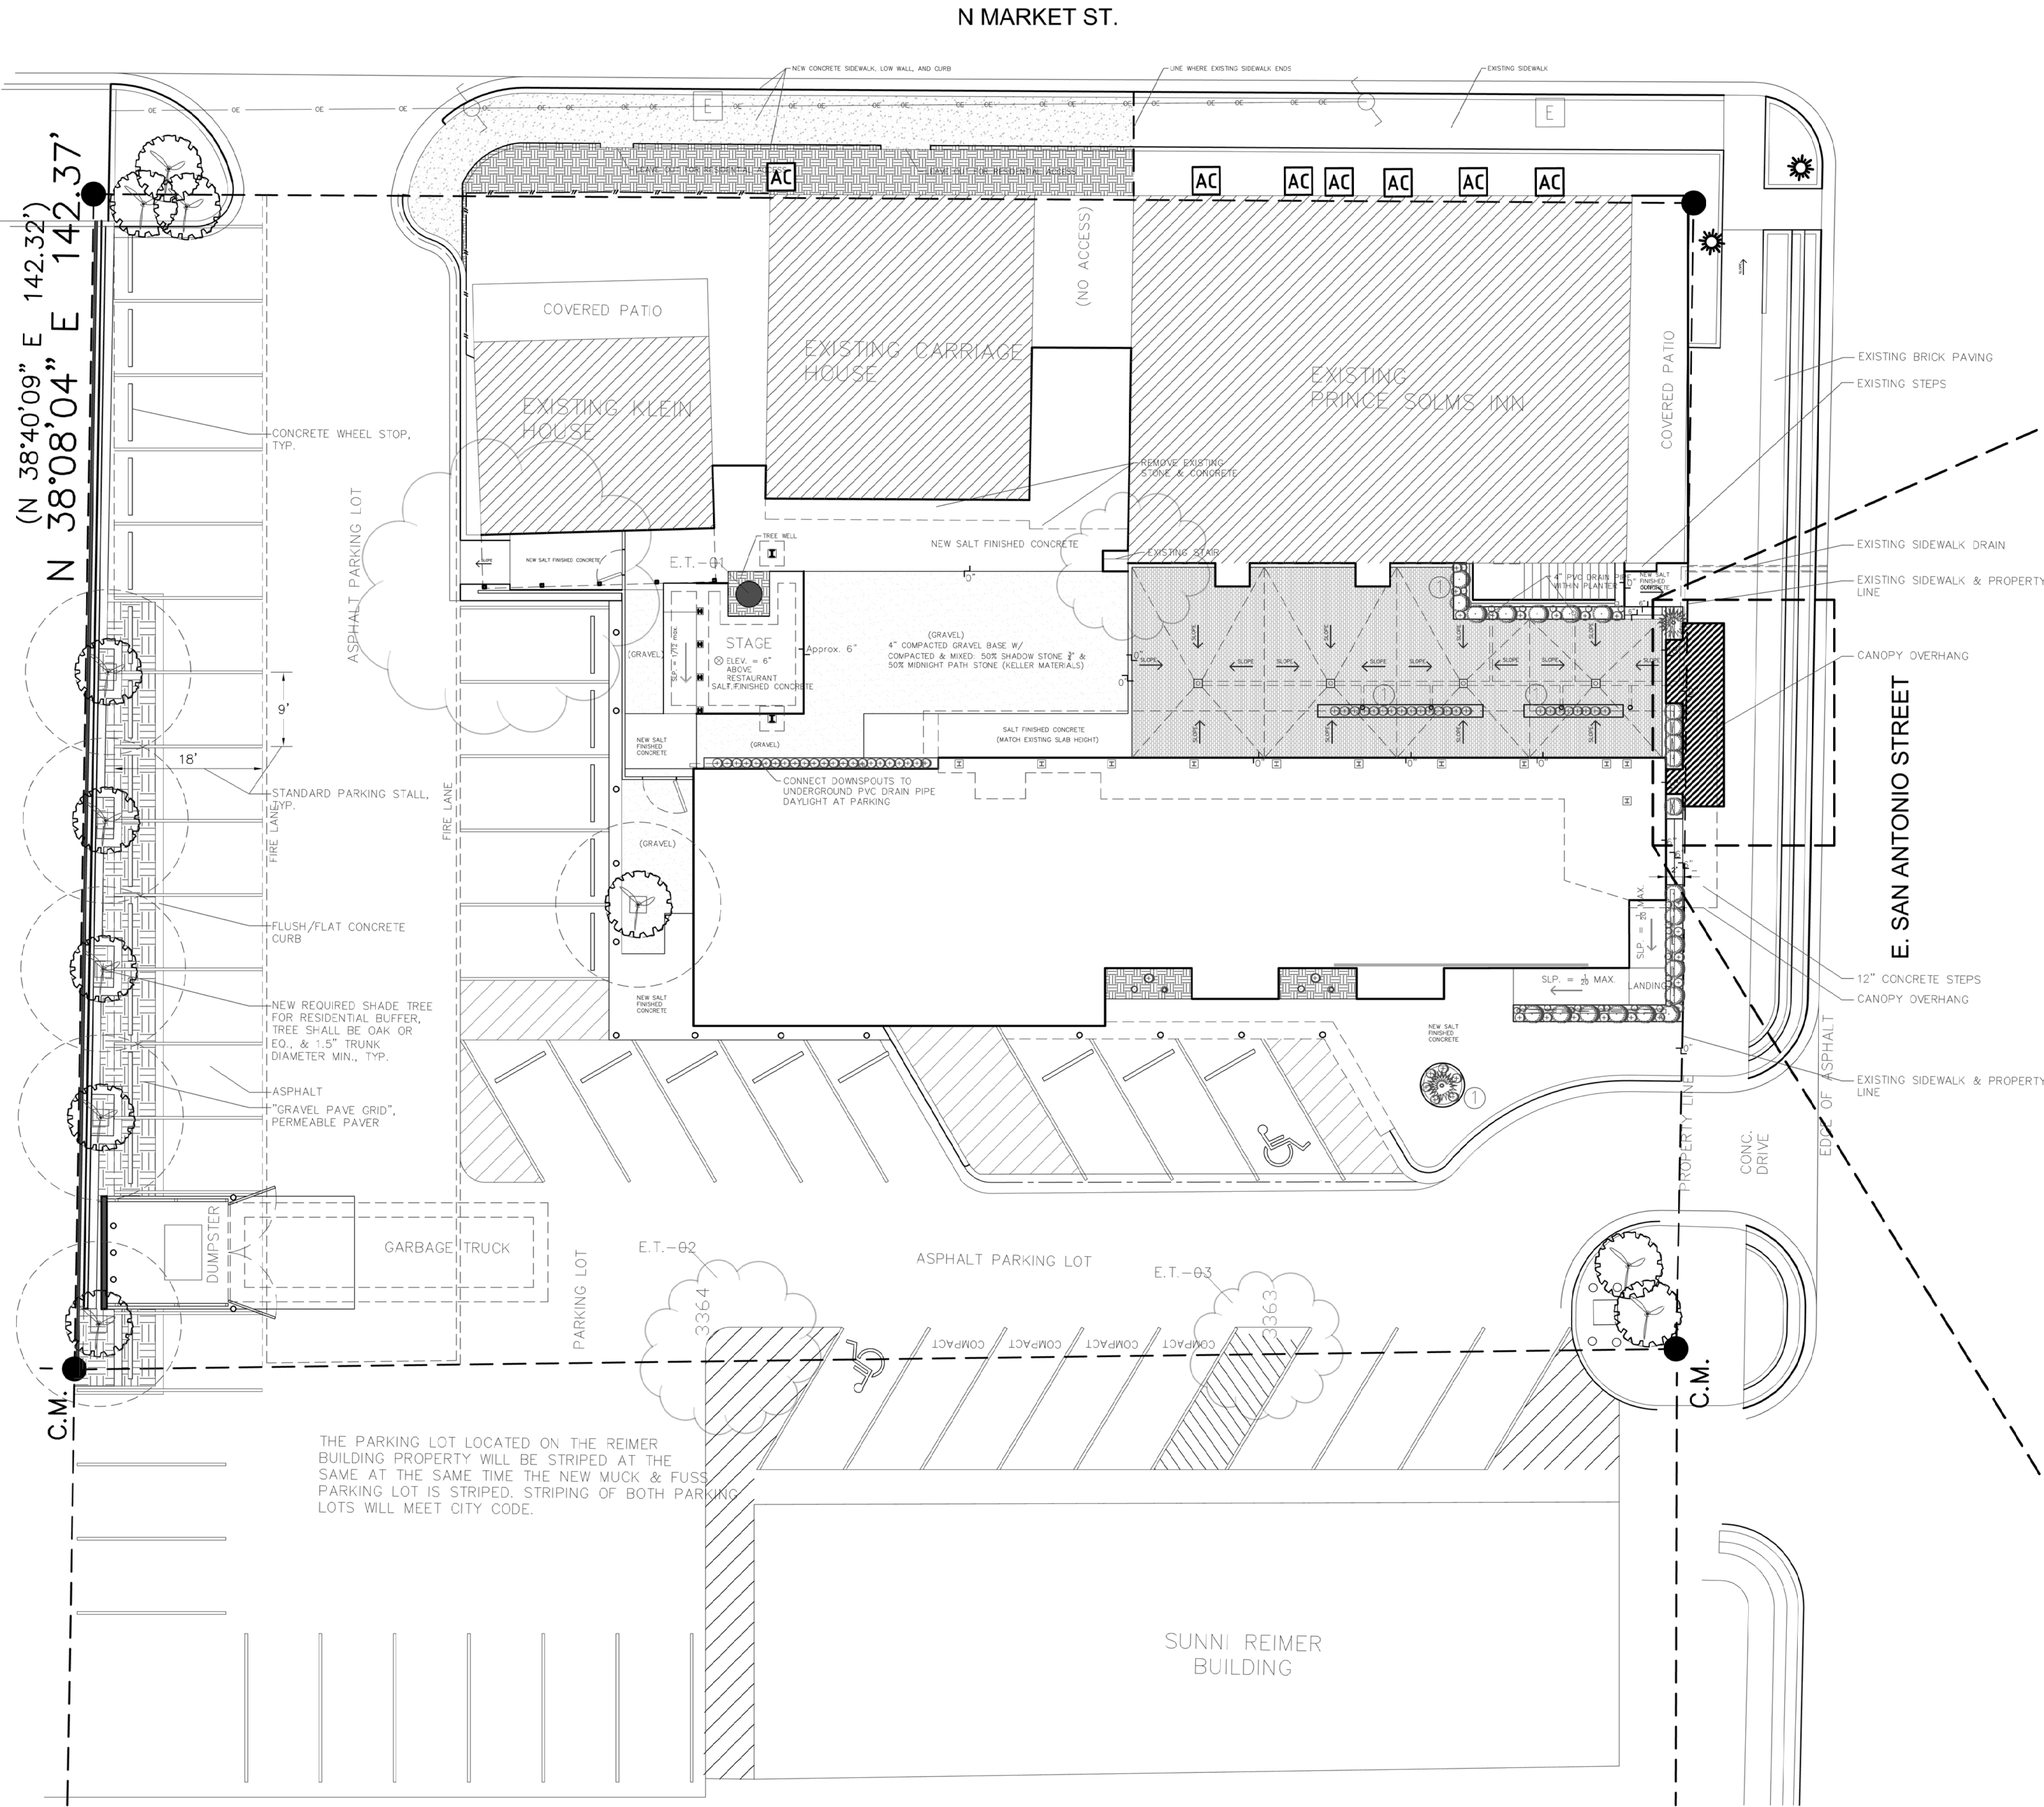

02 PERSPECTIVE VIEW
SCALE: NTS

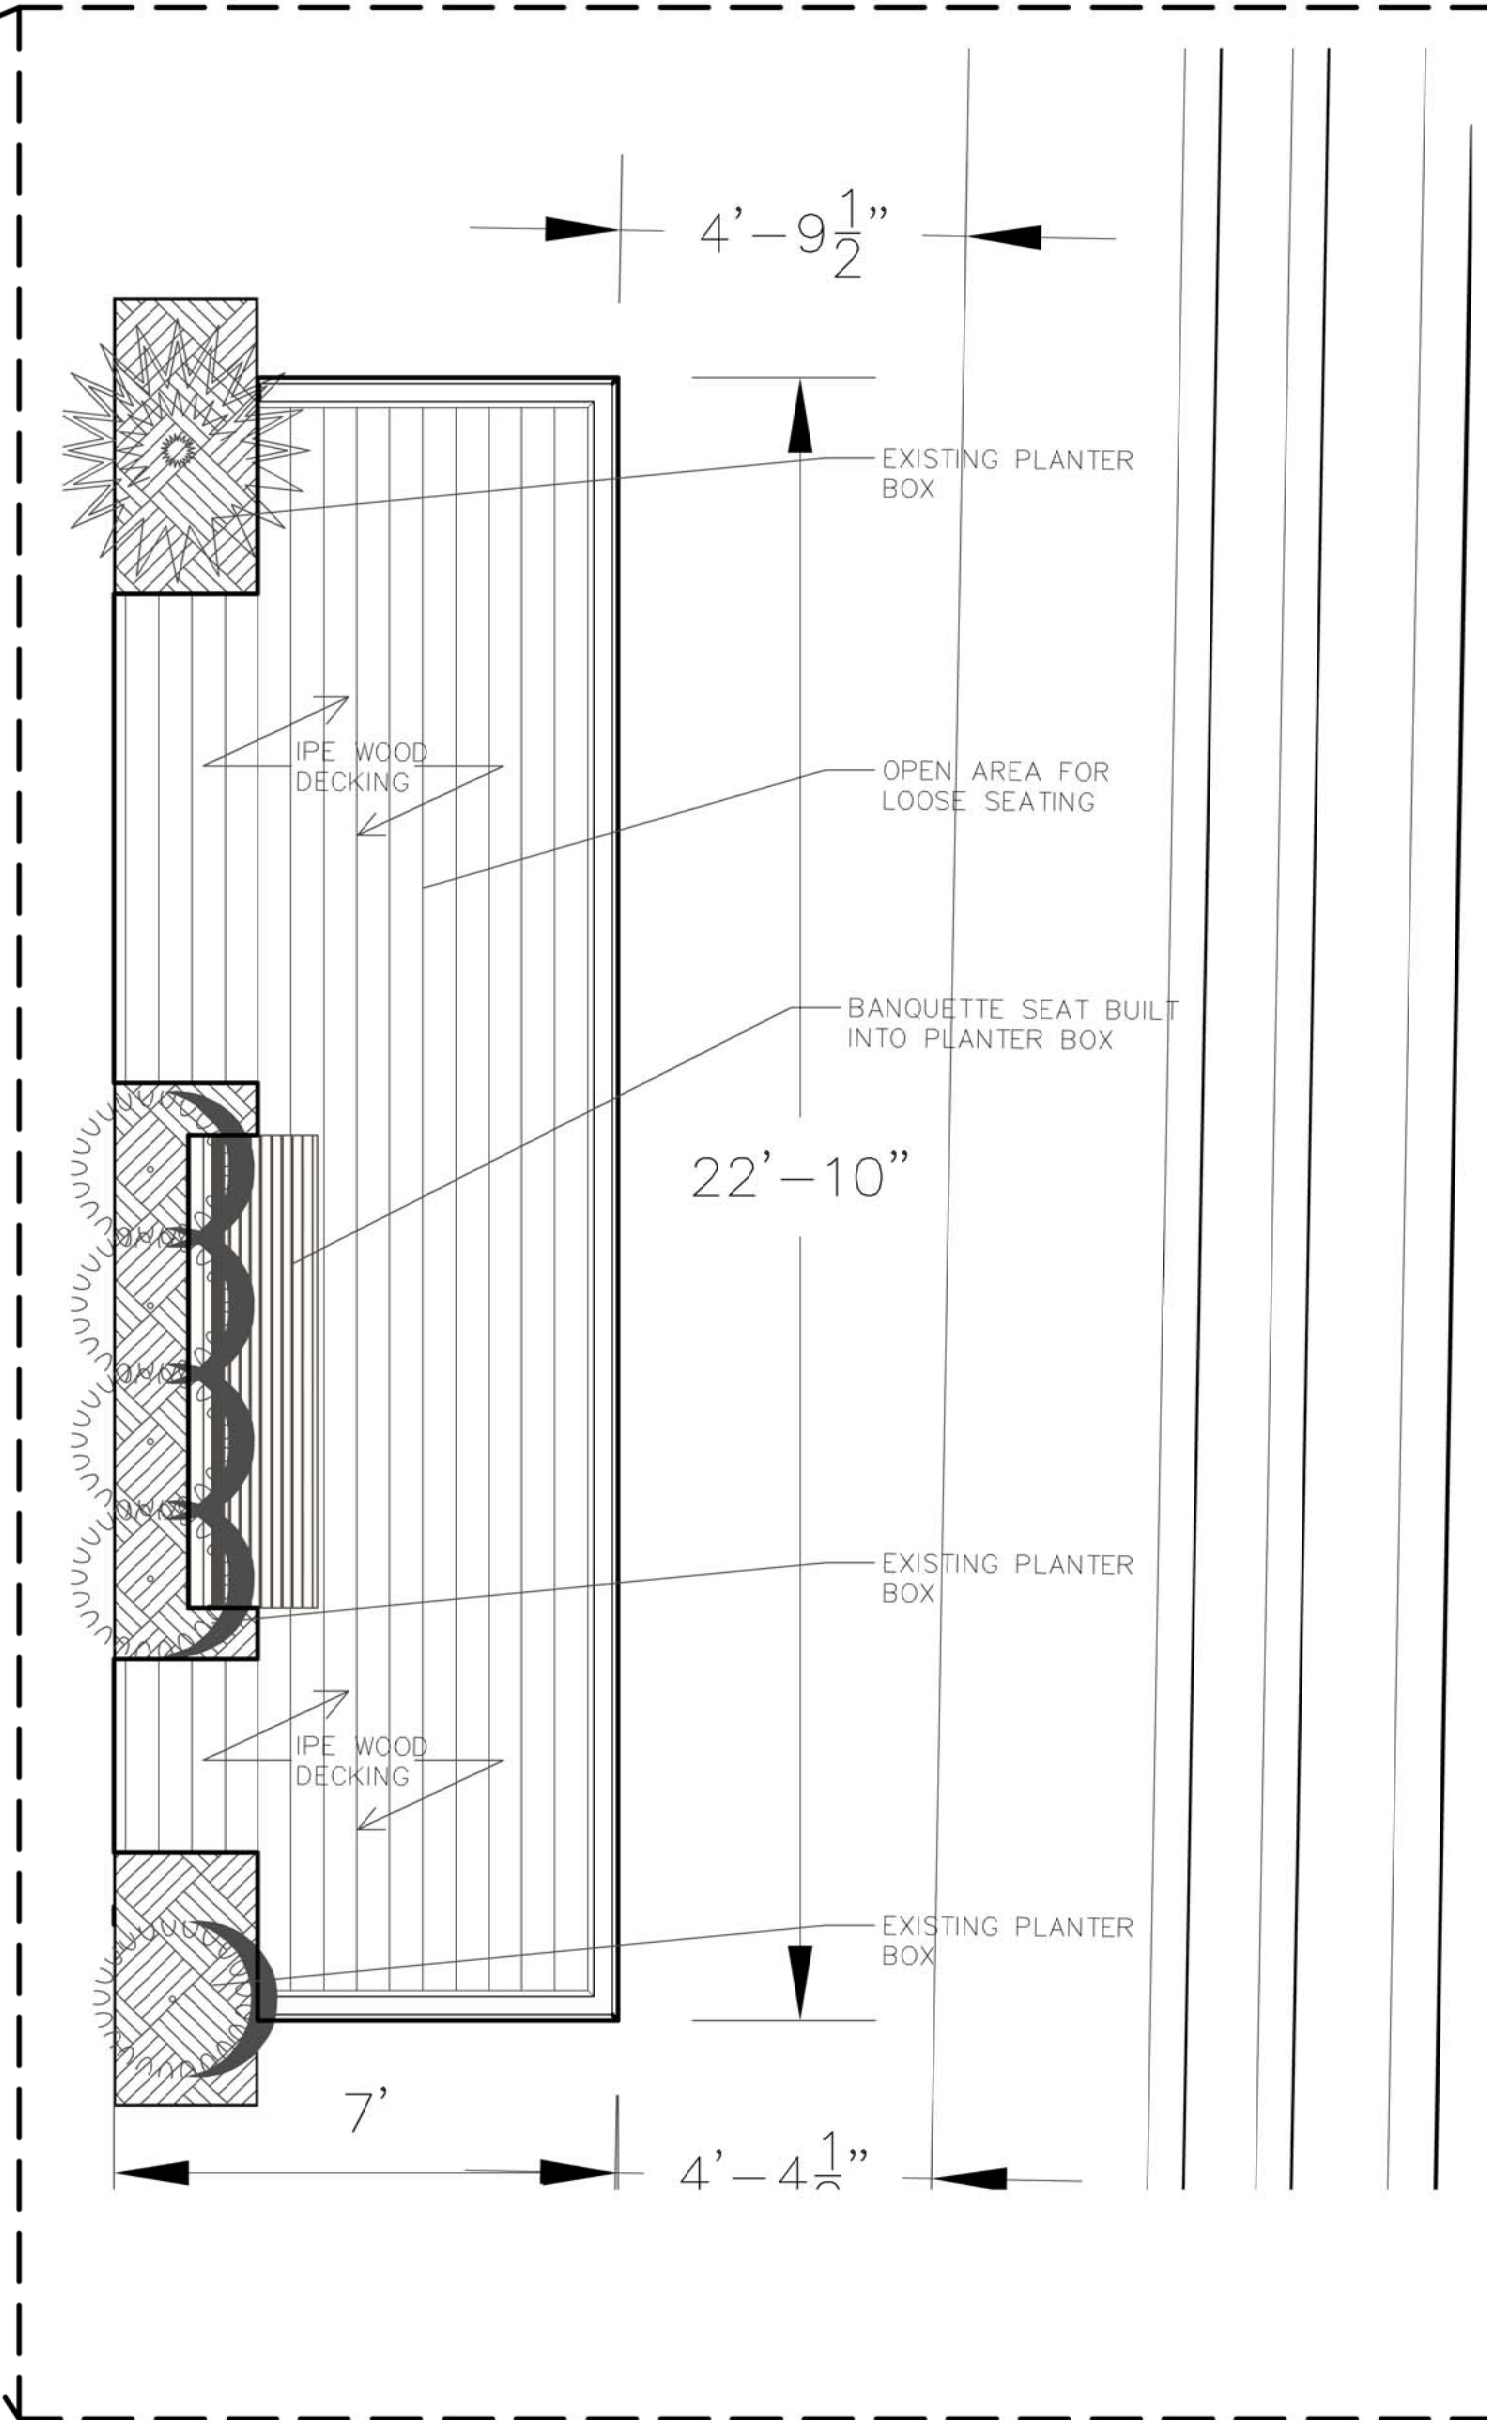

01 LANDSCAPE PLAN
SCALE: 3/8" = 1'-0"



Total Art Design & Architecture

Patrick Winn, AIA
193-1/2 West San Antonio St.
New Braunfels, TX 78130
(210) 885-7954

CIVIL:
M&S Engineering
376 Landa St, New Braunfels, TX 78130
830.629.2988

MEP:
M&S Engineering
376 Landa St, New Braunfels, TX 78130
830.629.2988

STRUCTURAL:
Westbrook Engineering, LLC.
11888 Starcrest Dr. Ste. 106,
San Antonio, TX 78247
210.490.9691

KITCHEN CONSULTANT:
Mission Restaurant Supply
210.381.7355

MUCK 'n' FUSS
295 E. San Antonio St.,
New Braunfels, TX 78130

OWNERS:
Terry & Salina Muckenfuss



REVISED SITE PLAN

AL001

Project Number: 1608
Date: 8/15/2018