



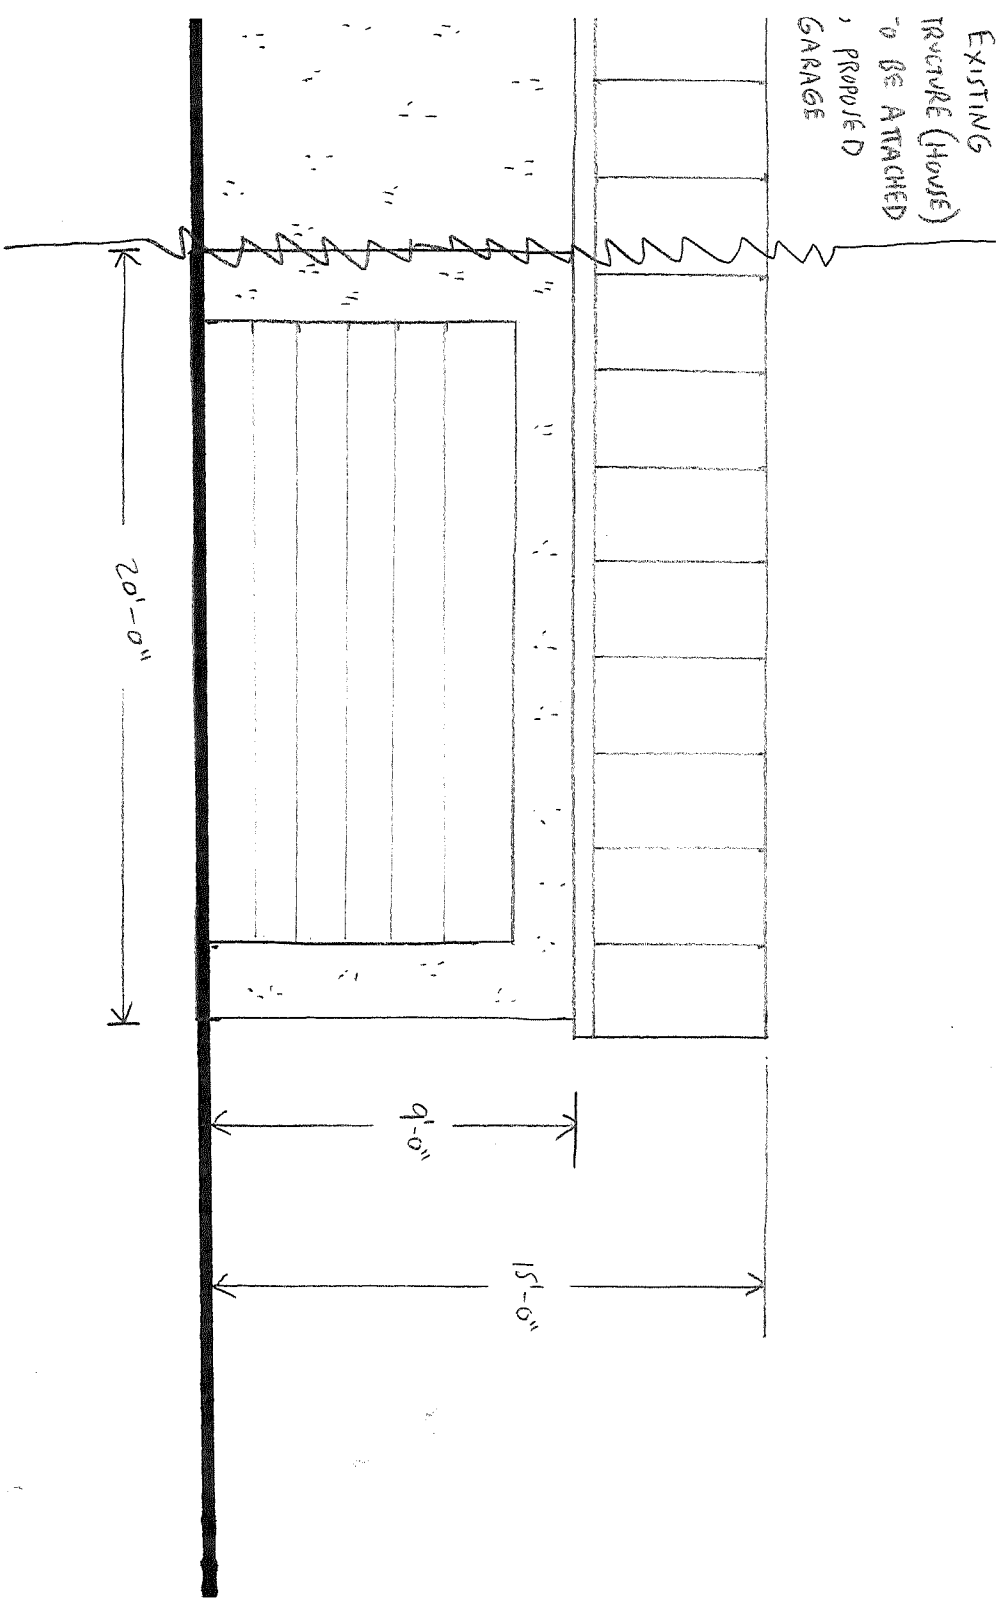

O FRONT ELEVATION
SCALE: 1" = 5'-0"

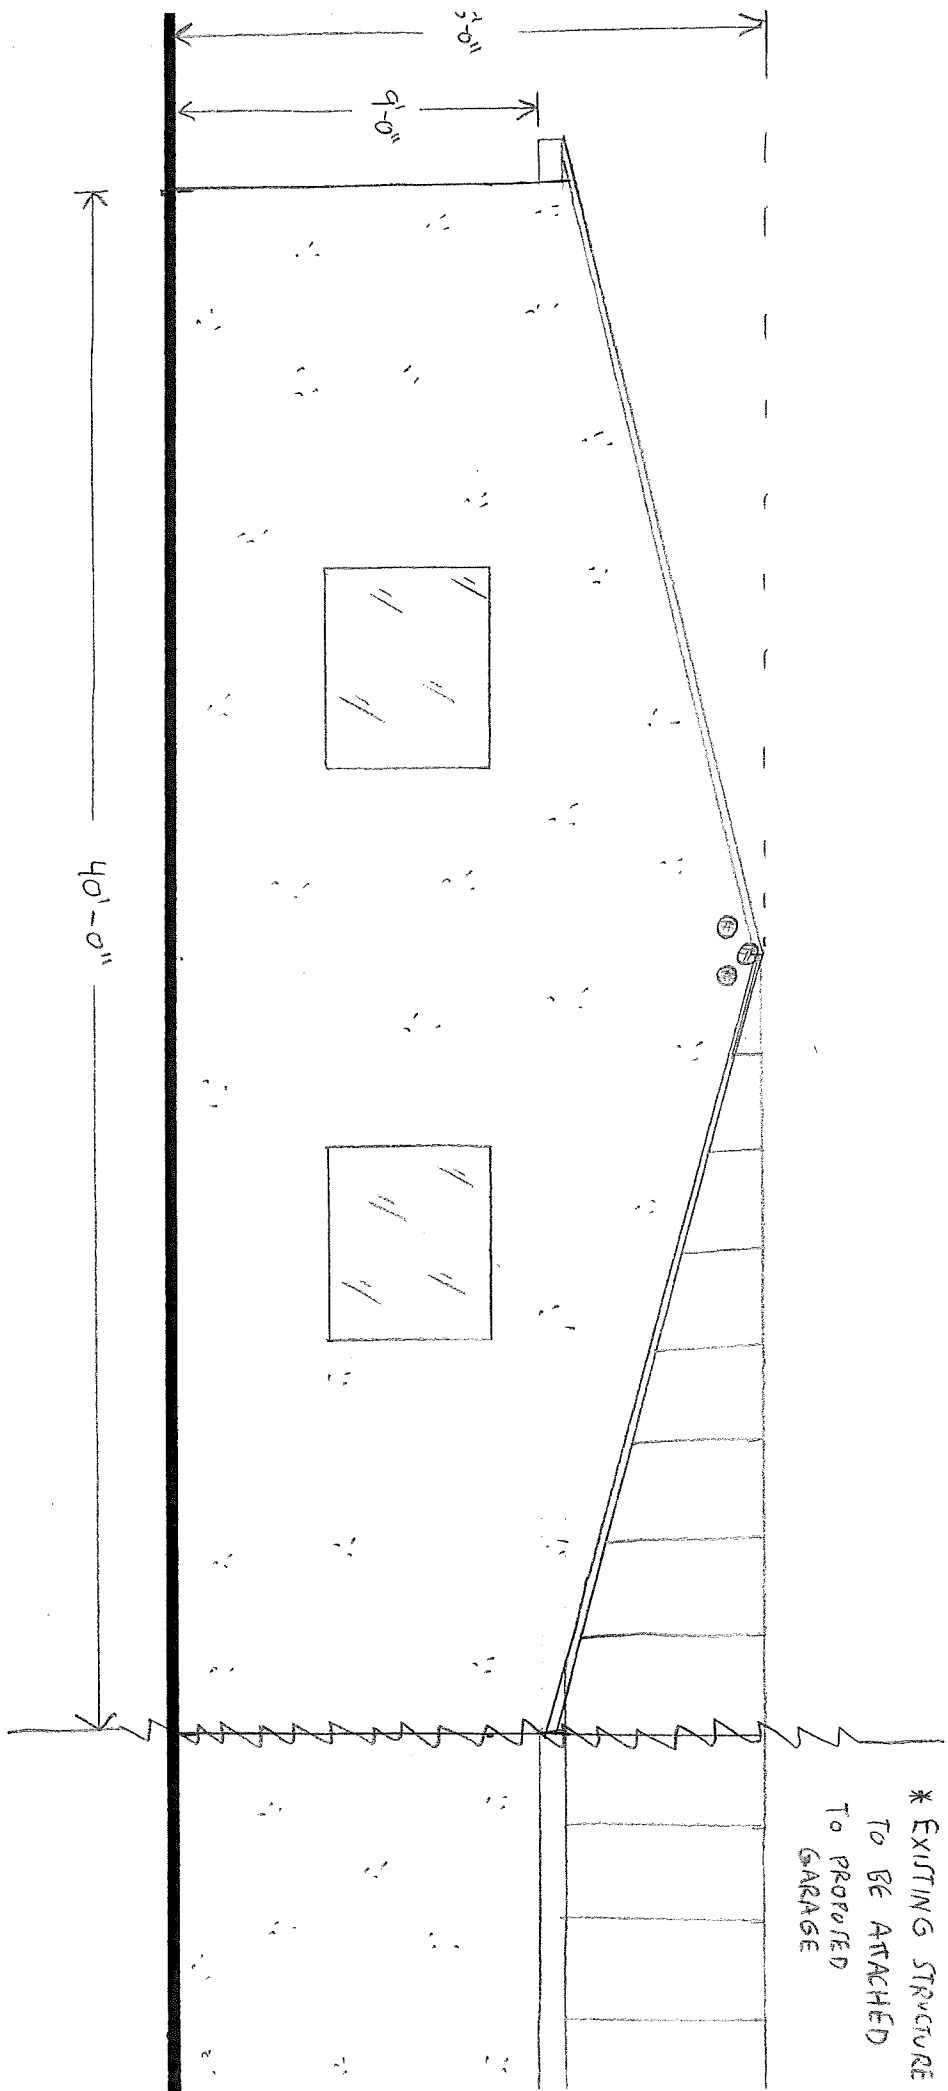

* EXISTING STRUCTURE
TO BE ATTACHED
TO PROPOSED
GARAGE

O NORTH ELEVATION
SCALE: 1" = 5'-0"