


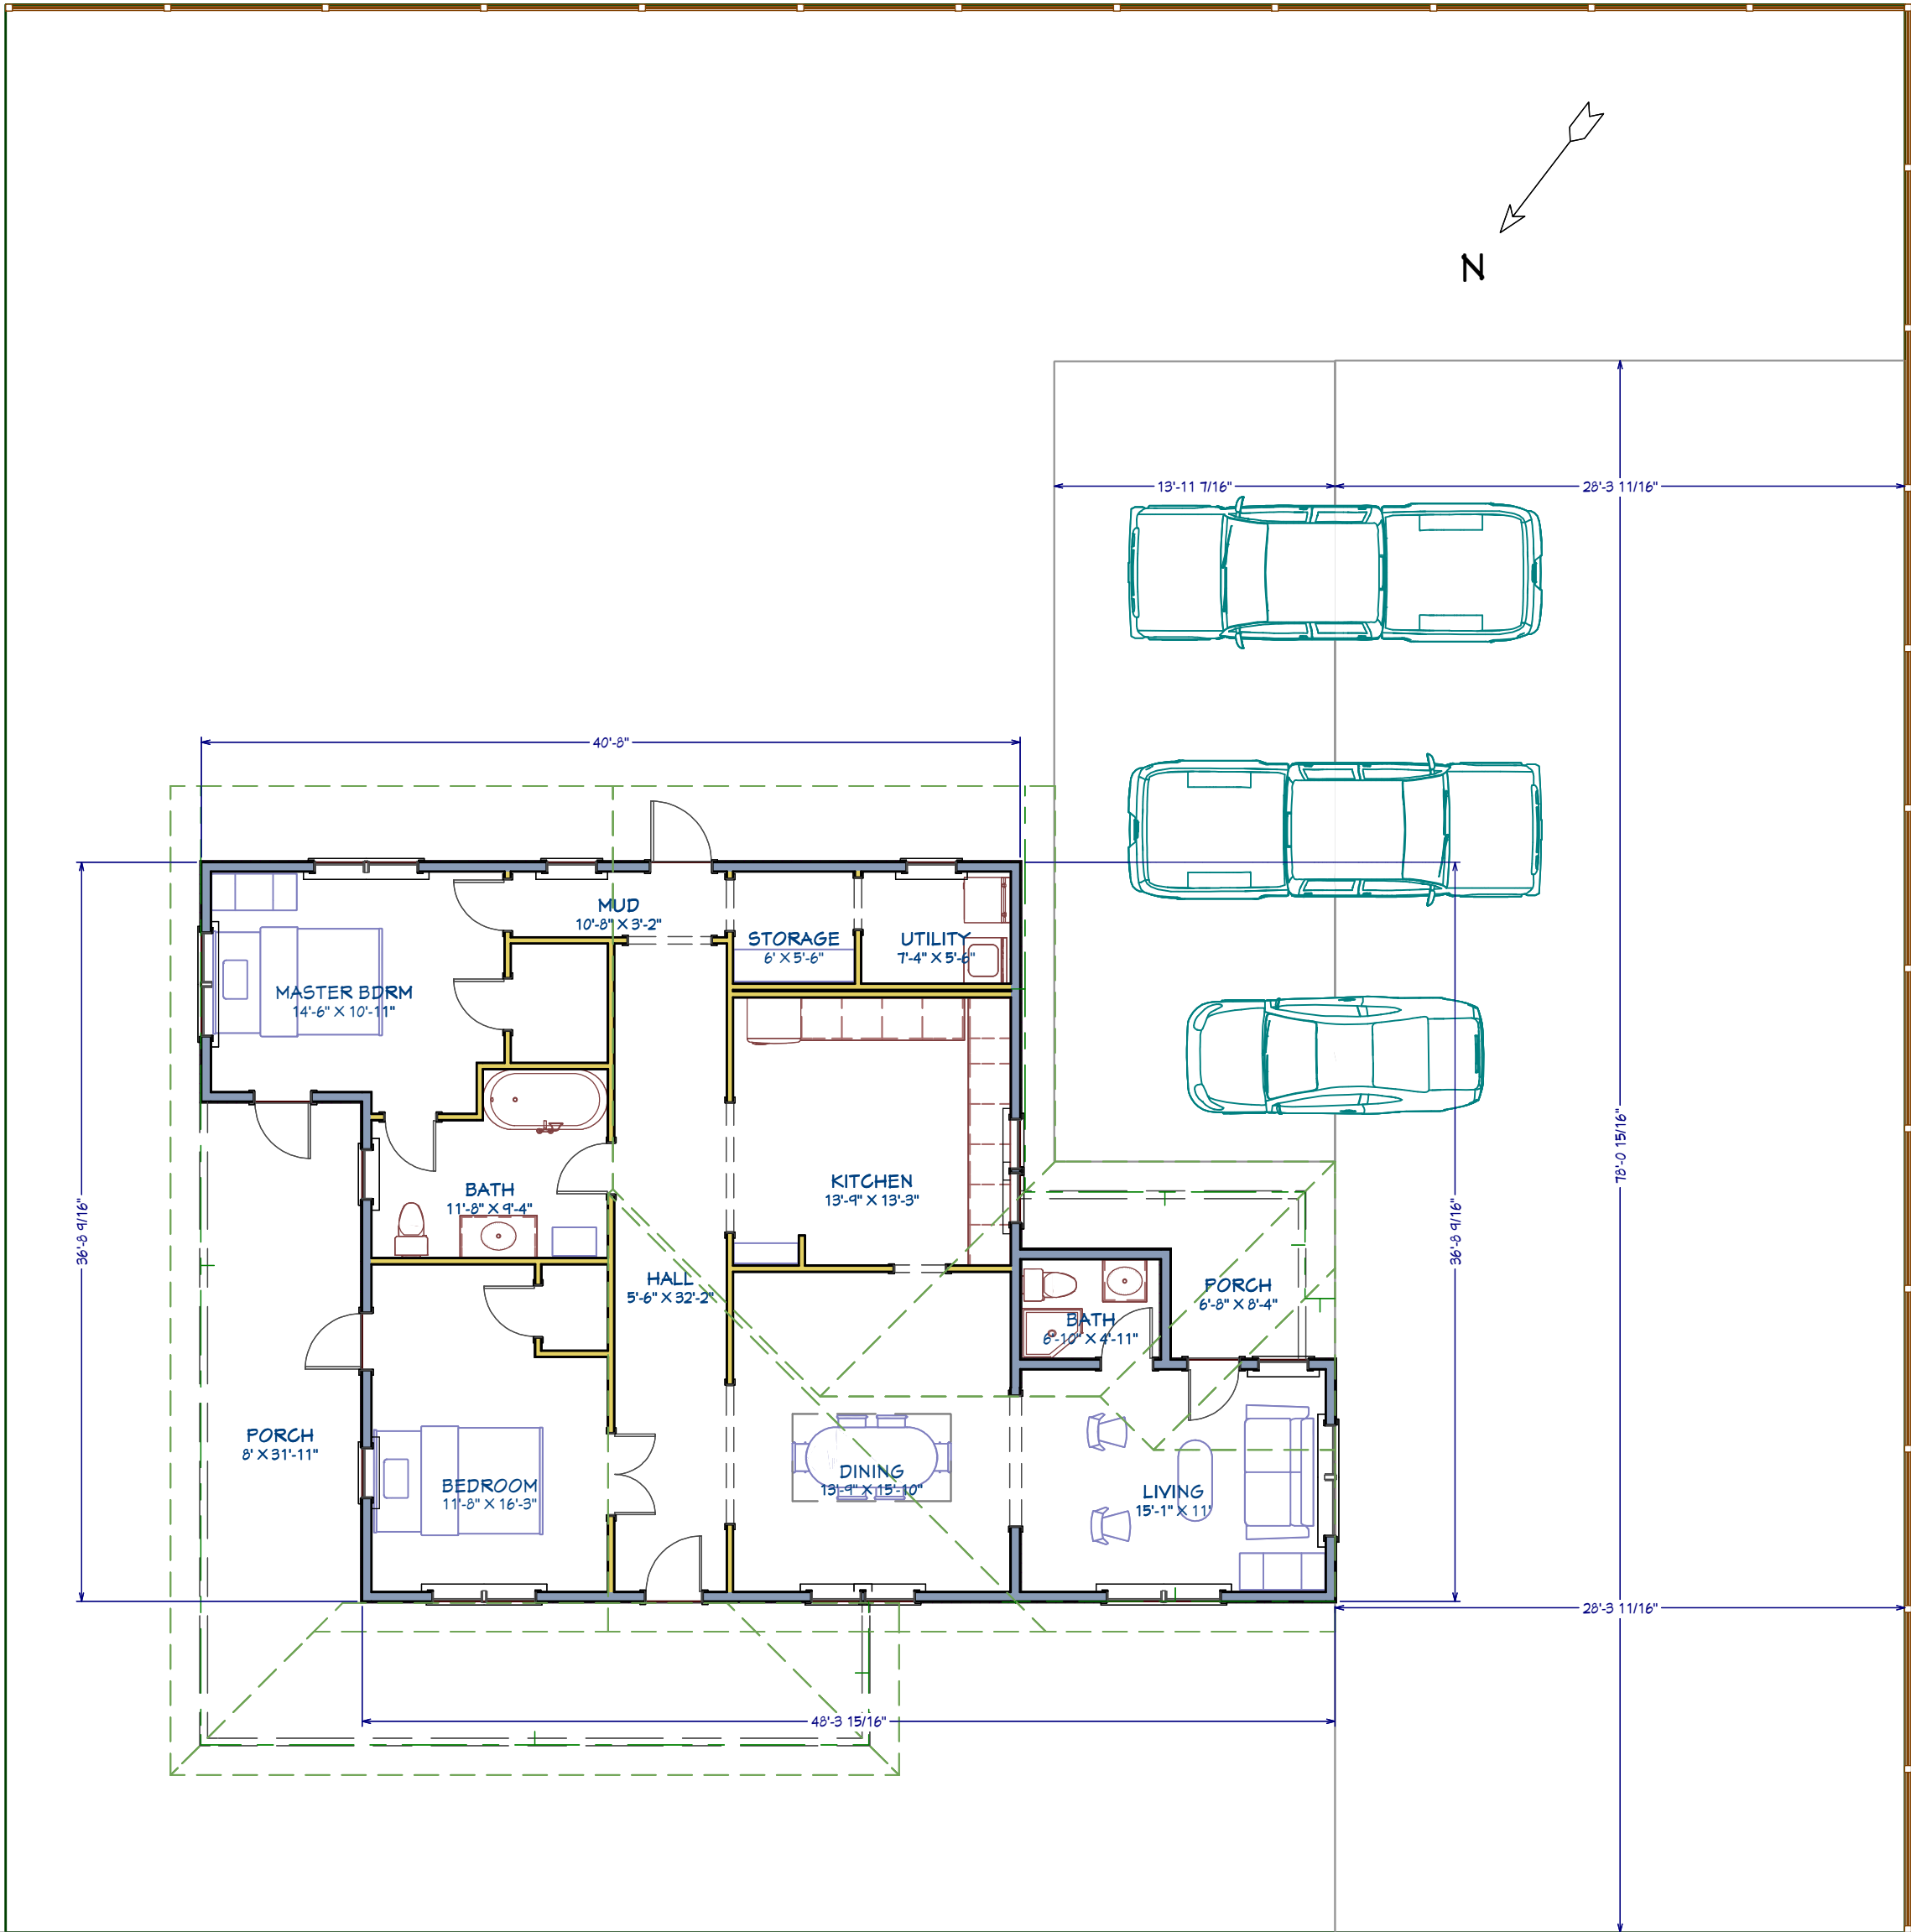

1st Floor Floor

--

NO.	DESCRIPTION	BY	DATE

SHEET TITLE:
Site Plan

PROJECT DESCRIPTION:
307 West Bridge Street Proposed Air B&B

DRAWINGS PROVIDED BY:
Jami Carr

1/25/2021

1/8"= 1'

SHEET:

S-1
