




RIGHT SIDE VIEW



REAR VIEW



FRONT VIEW

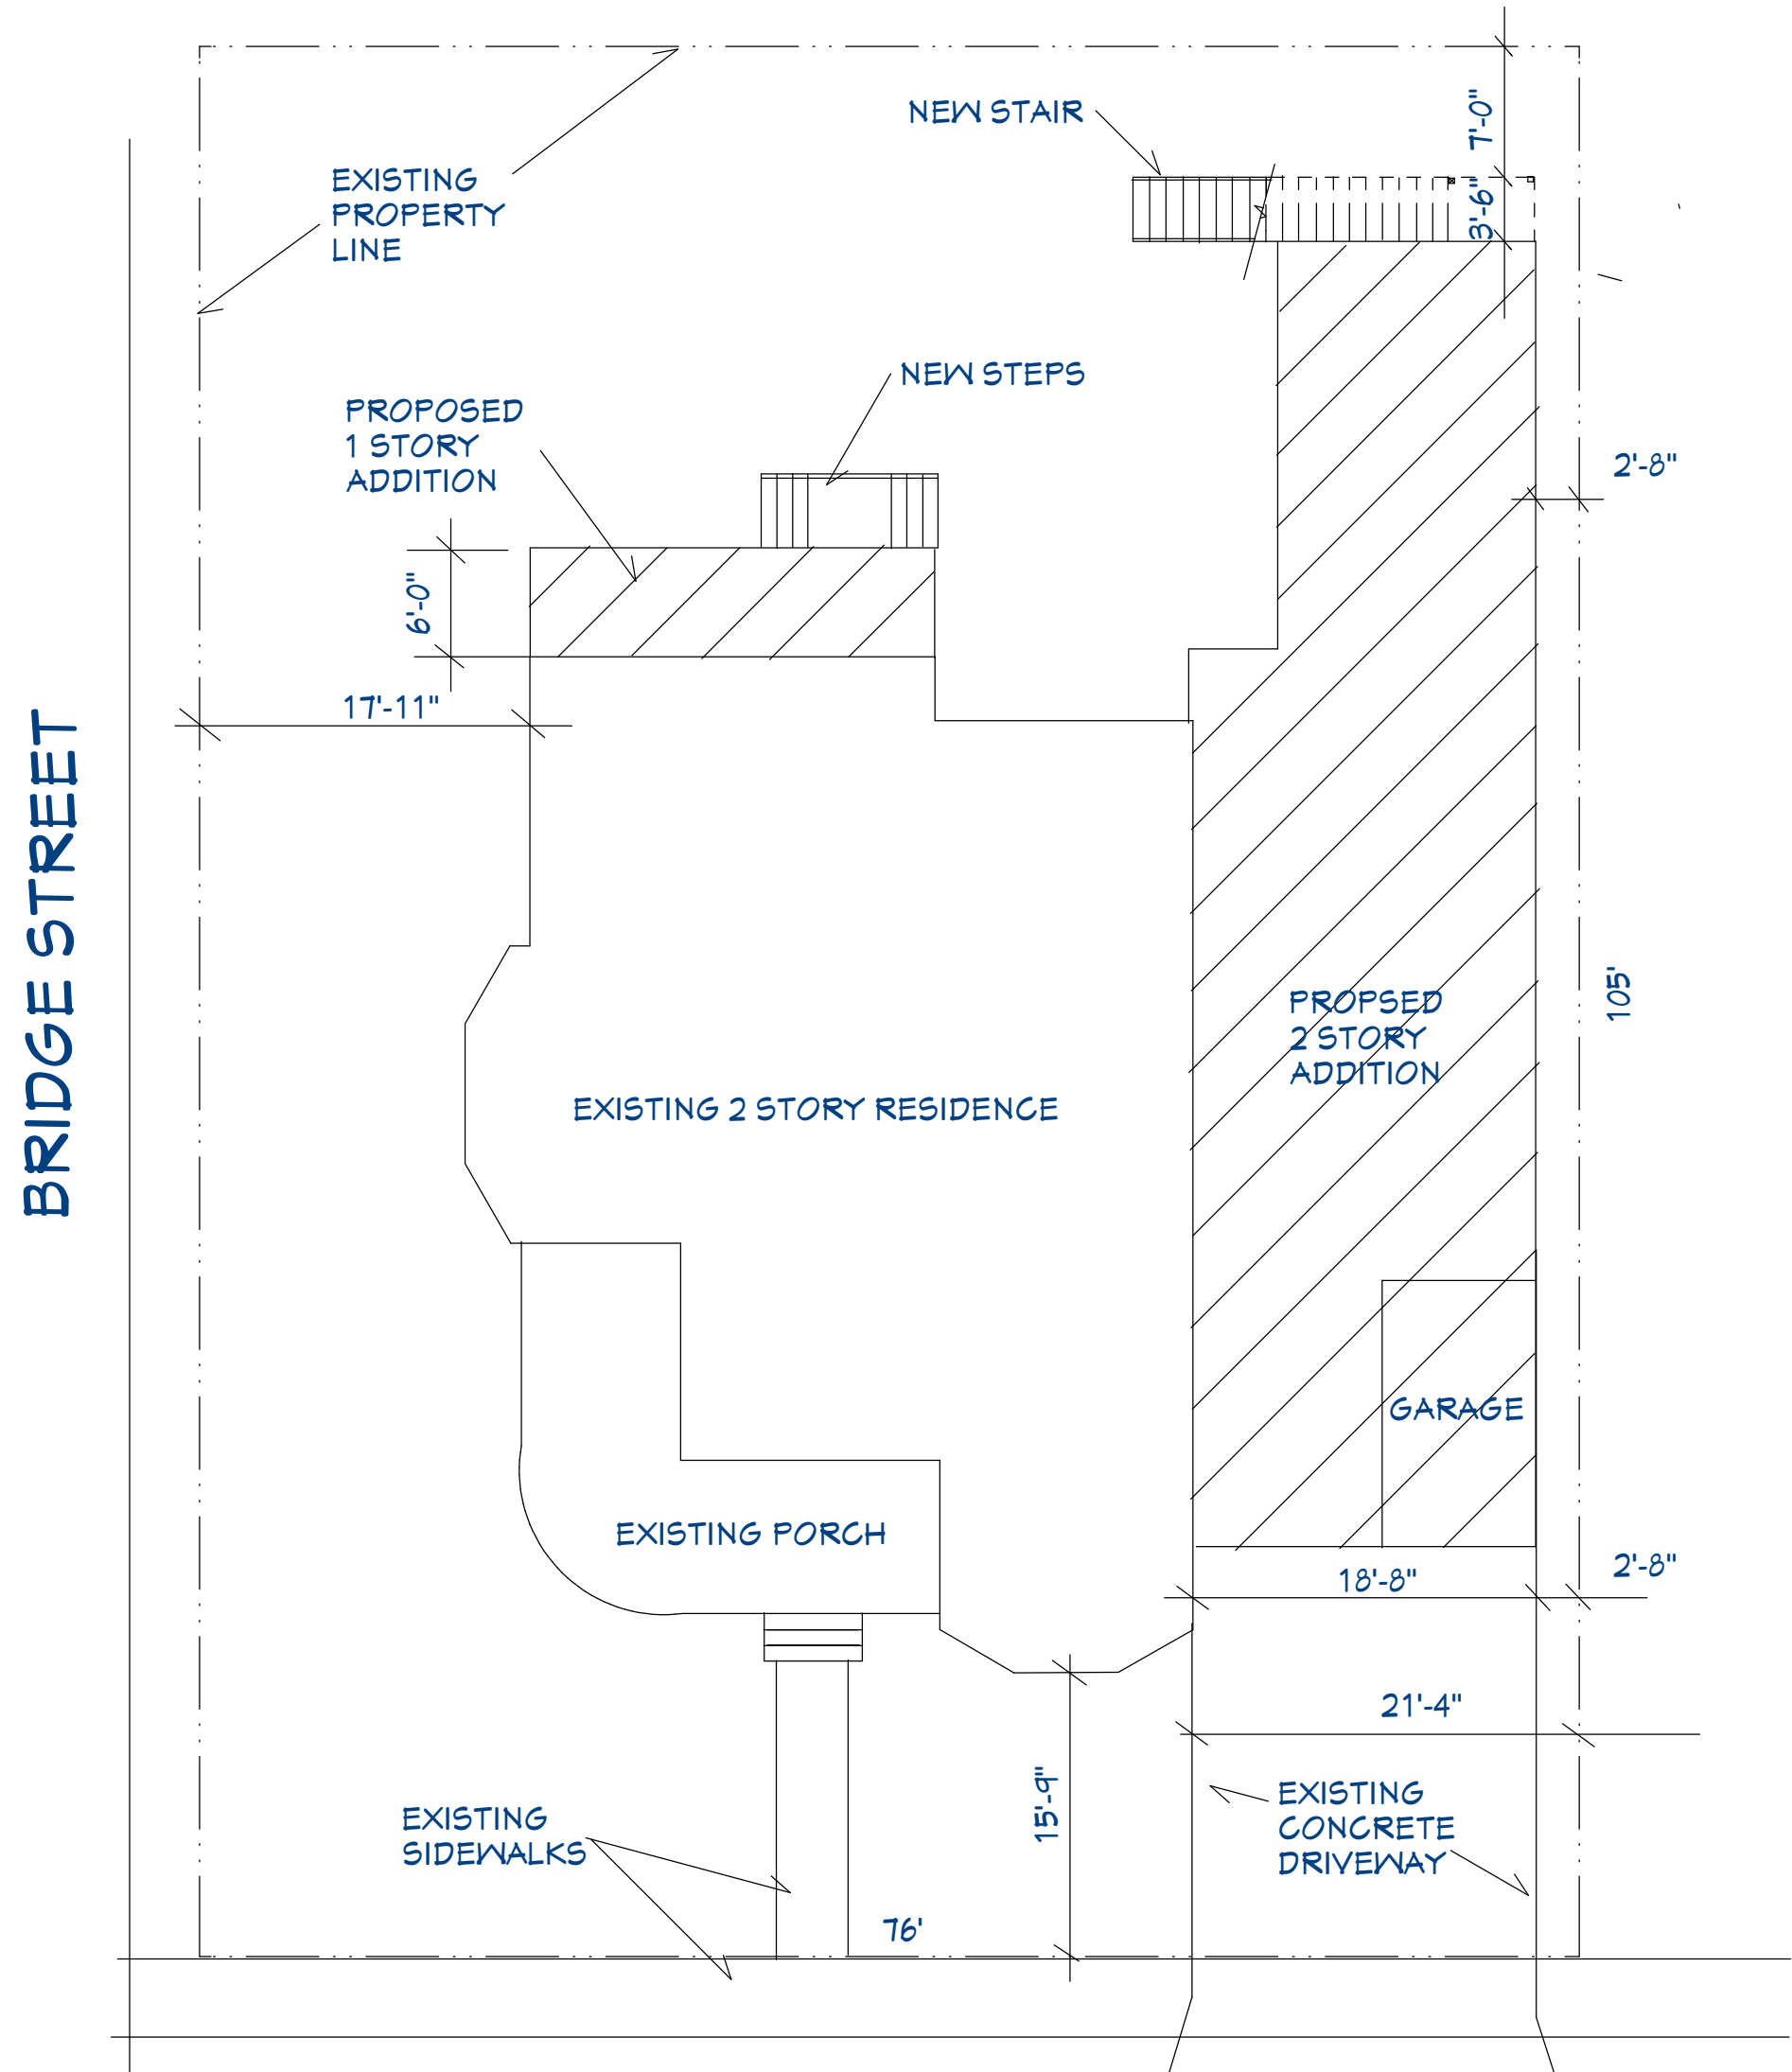


GUENTHER AVE.

PROPOSED SITE PLAN

SCALE: 1" = 10'

AREA CALCULATIONS

FIRST FLOOR A/C EXISTING	1503 S.F.
SECOND FLOOR A/C EXISTING	988 S.F.
TOTAL EXISTING A/C AREA	2,491 S.F.
FIRST FLOOR A/C ADDITION	1,051 S.F.
SECOND FLOOR A/C ADDITION	1,270 S.F.
TOTAL NEW A/C AREA	2,321 S.F.
POOL HOUSE AREA	300 S.F.
GARAGE AREA	116 S.F.
TOTAL AREA	5,228 S.F.

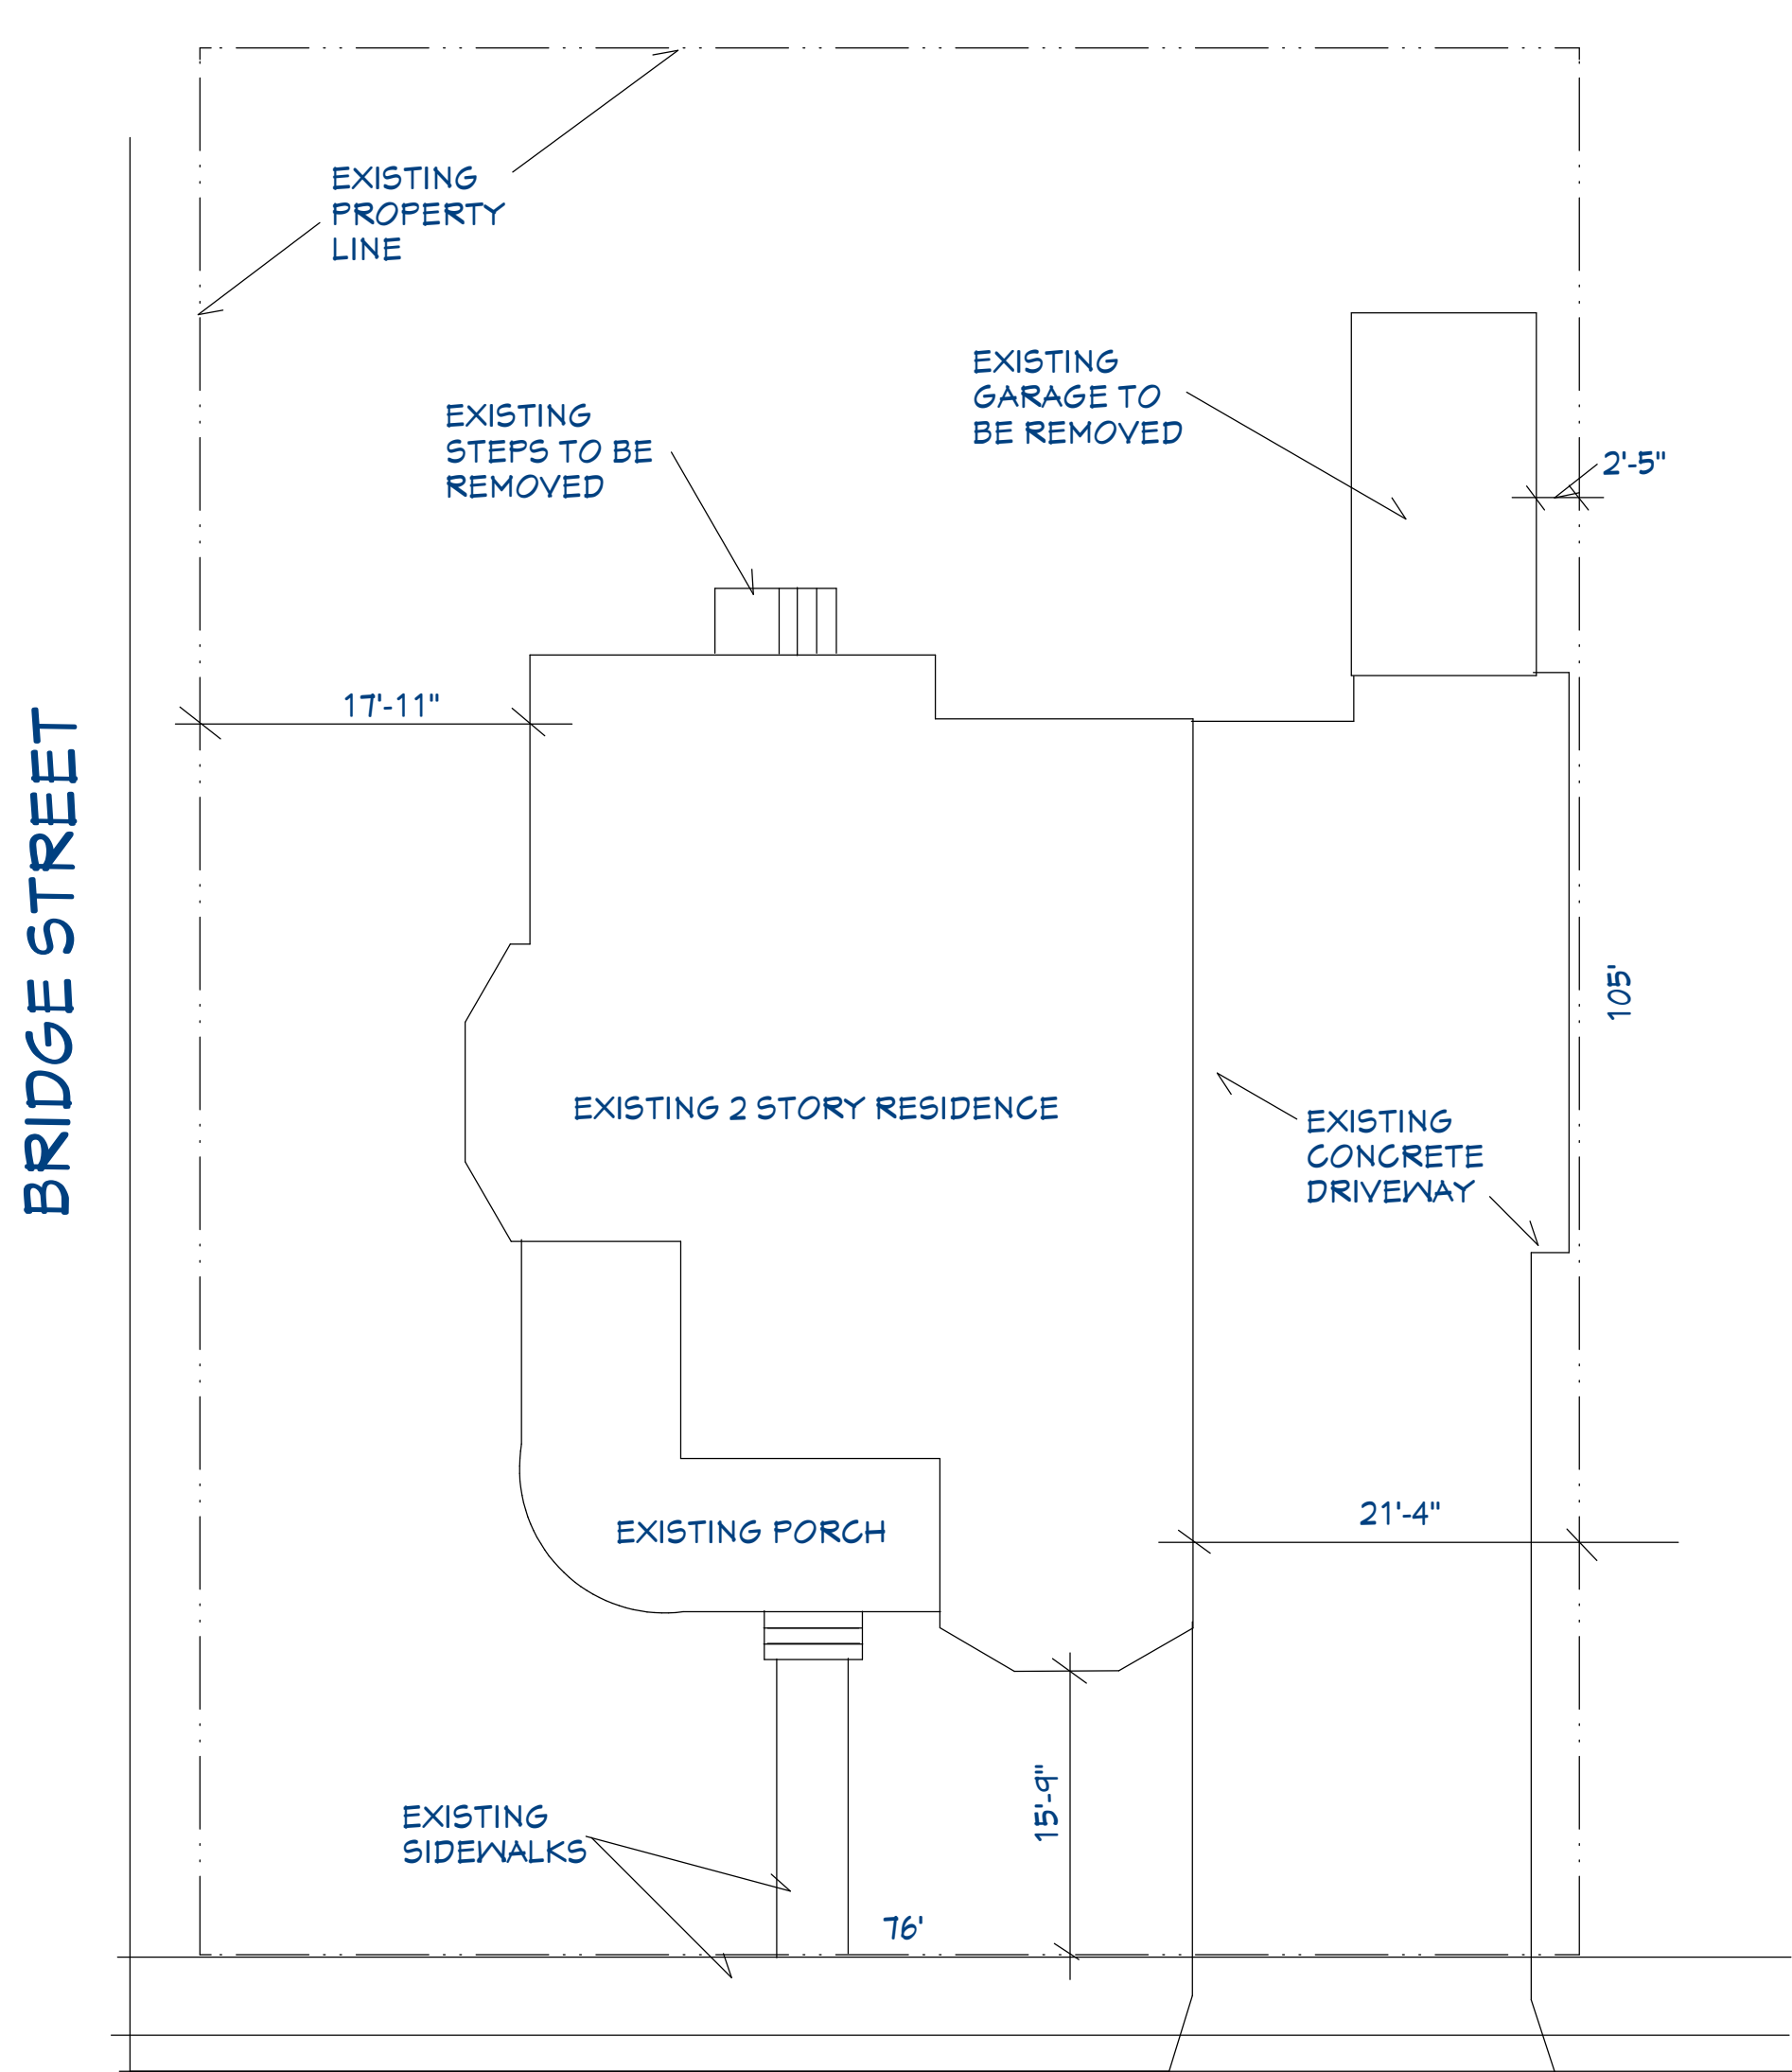

GUENTHER AVE.

EXISTING SITE PLAN

SCALE: 1" = 10'

ADDITIONS TO
WILLIAMS RESIDENCE


307 N. GUENTHER AVE.
NEW BRAUNFELS, TEXAS

REVISION TABLE			
NUMBER	DATE	REVISION BY	DESCRIPTION

ADDITIONS TO
WILLIAMS RESIDENCE

DRAWINGS PROVIDED BY:
RIVERSTONE DESIGNS INC.

DATE:
1/30/2021
SCALE:
SHEET:
1

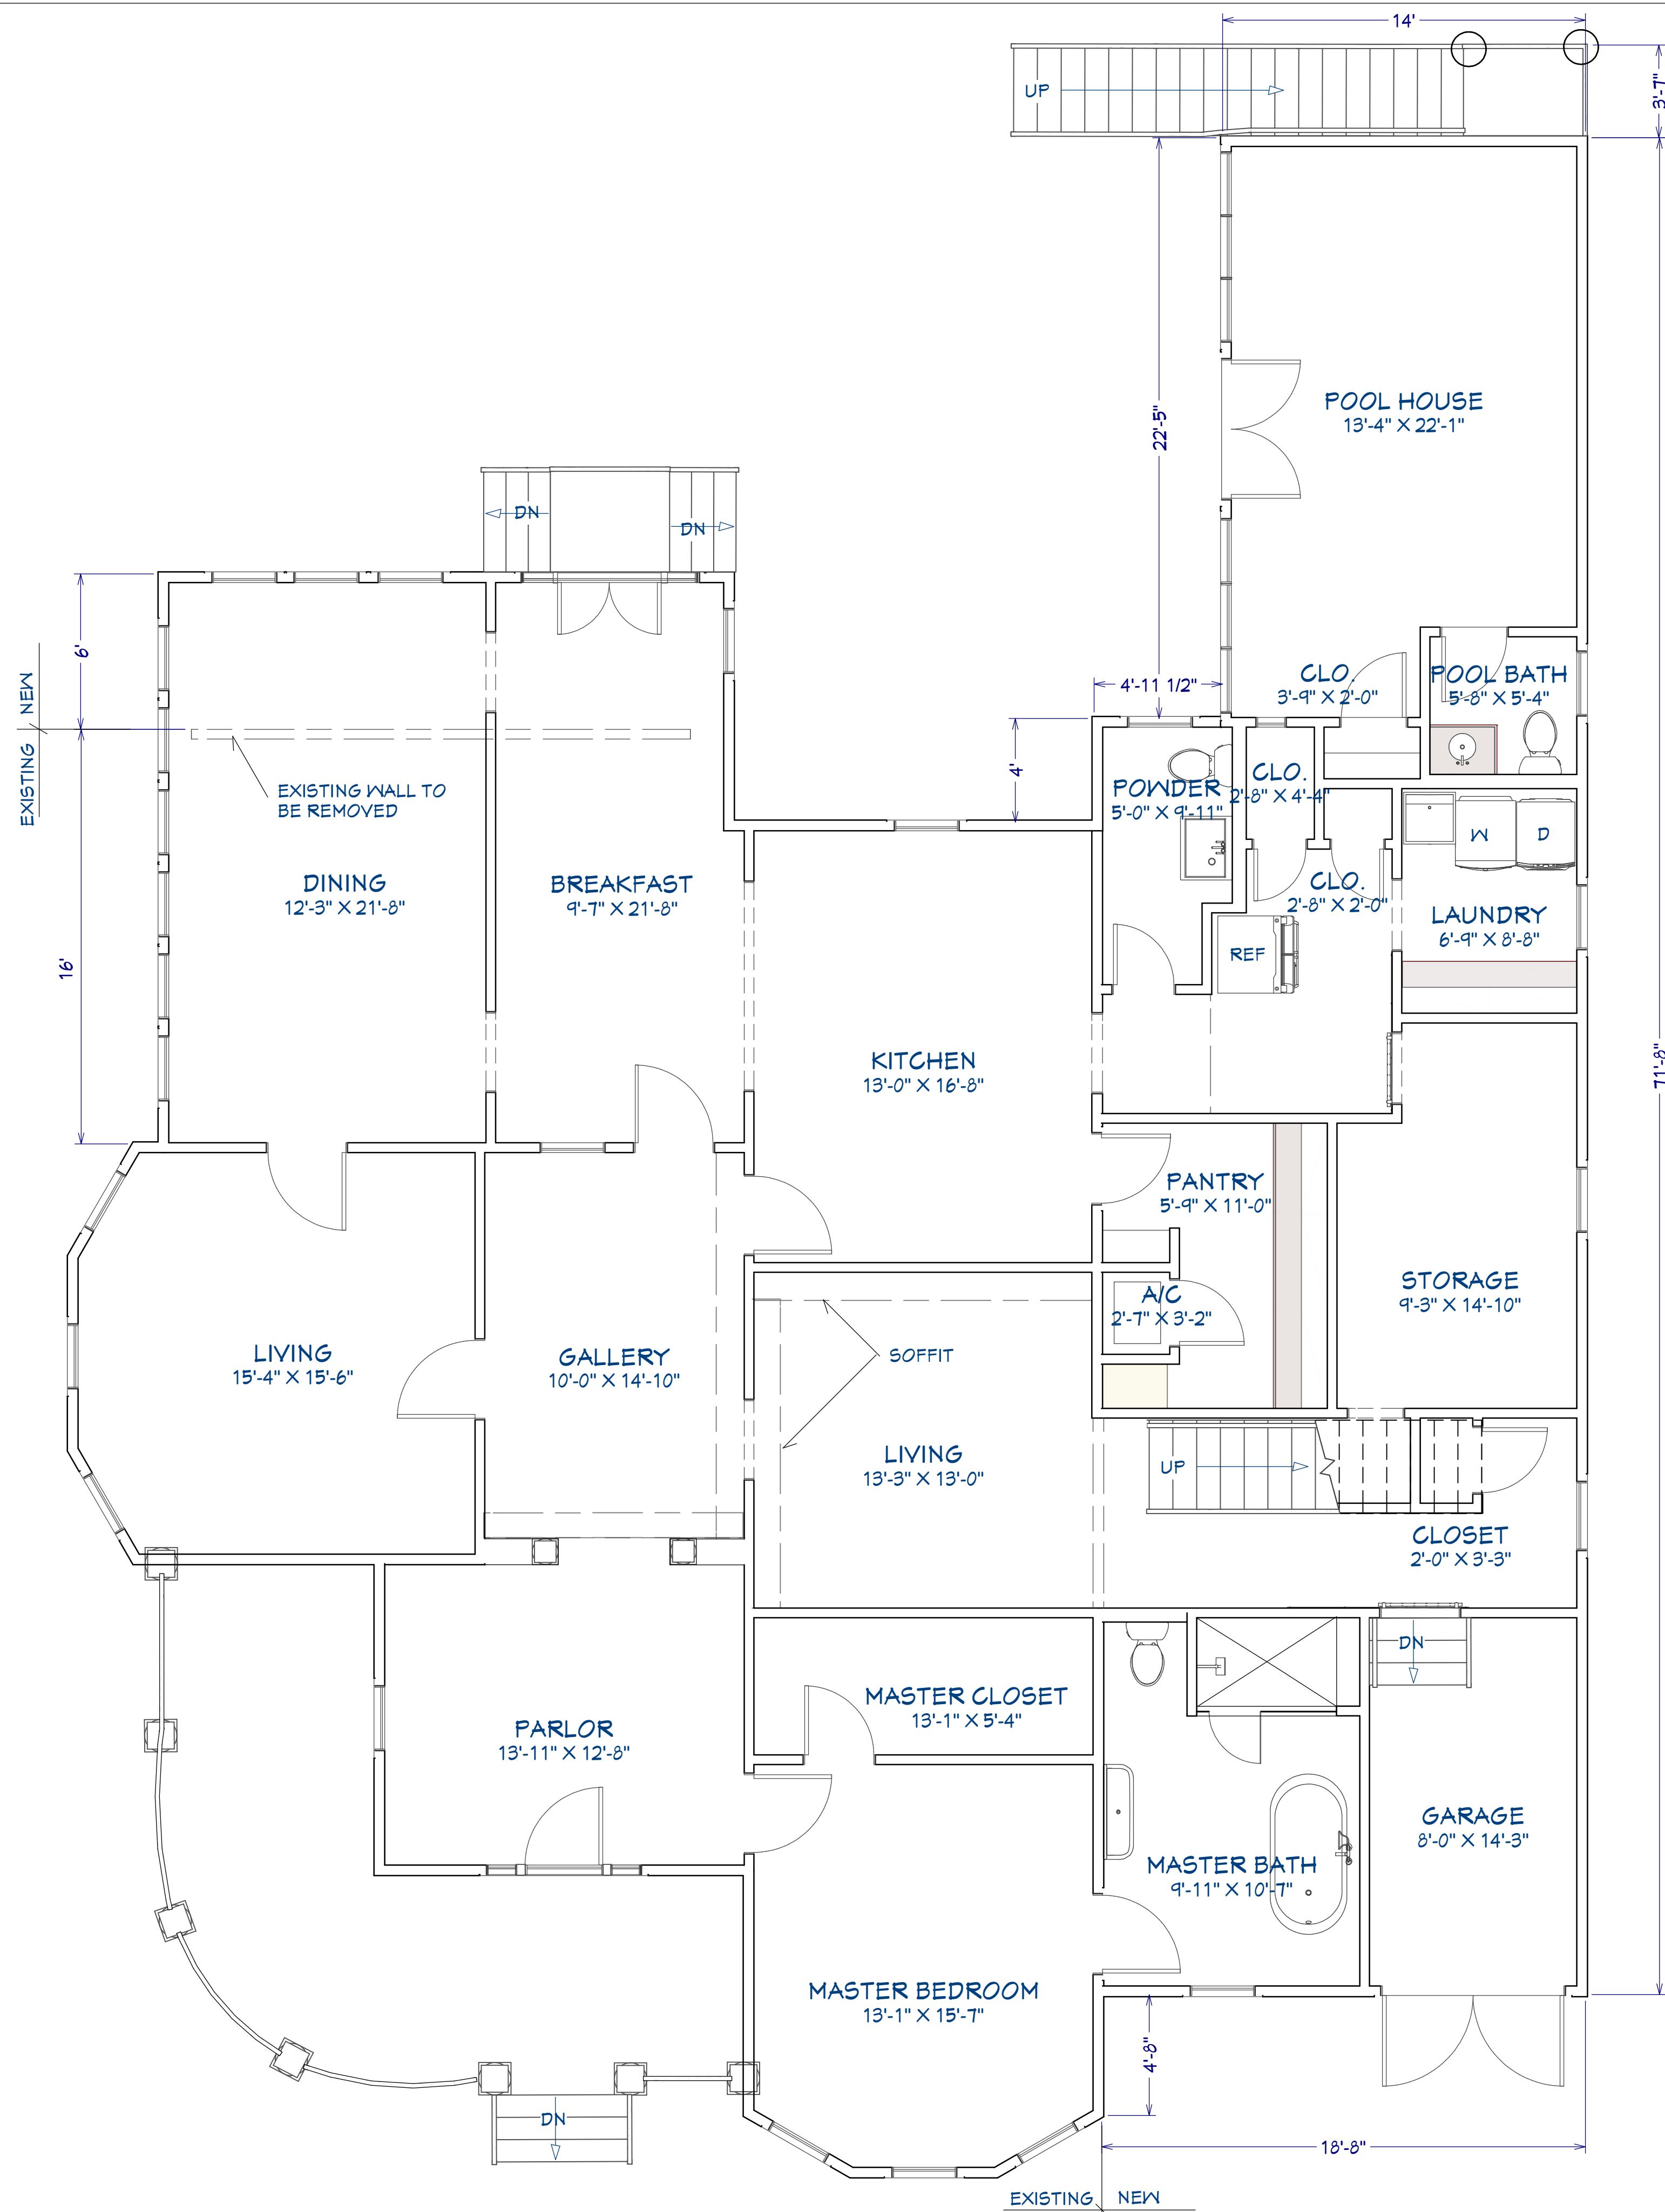

FIRST FLOOR PLAN

SCALE: 1/4" = 1'-0"

REVISION TABLE		REVISION BY	DESCRIPTION
NUMBER	DATE		


ADDITIONS TO
WILLIAMS RESIDENCE

DRAWINGS PROVIDED BY:
RIVERSTONE DESIGNS INC.

DATE:
1/30/2021

SCALE:

SHEET:
2

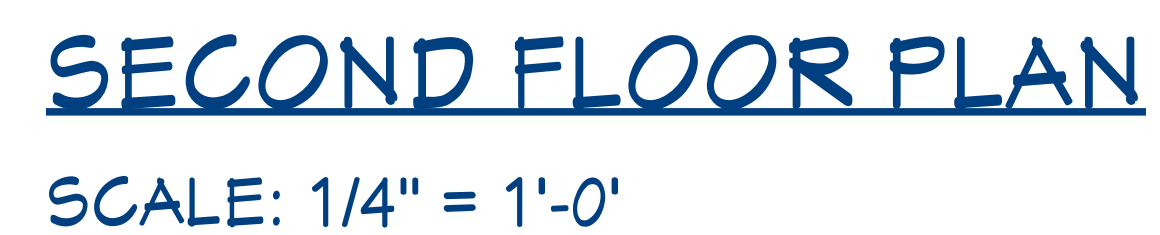[illegible]

ADDITIONS TO
WILLIAMS RESIDENCE

RIVERSTONE DESIGNS INC.

DATE: _____
/30/2021

SCALE:


SHEET:

3



LEFT SIDE ELEVATION

SCALE: 1/4" = 1'-0"

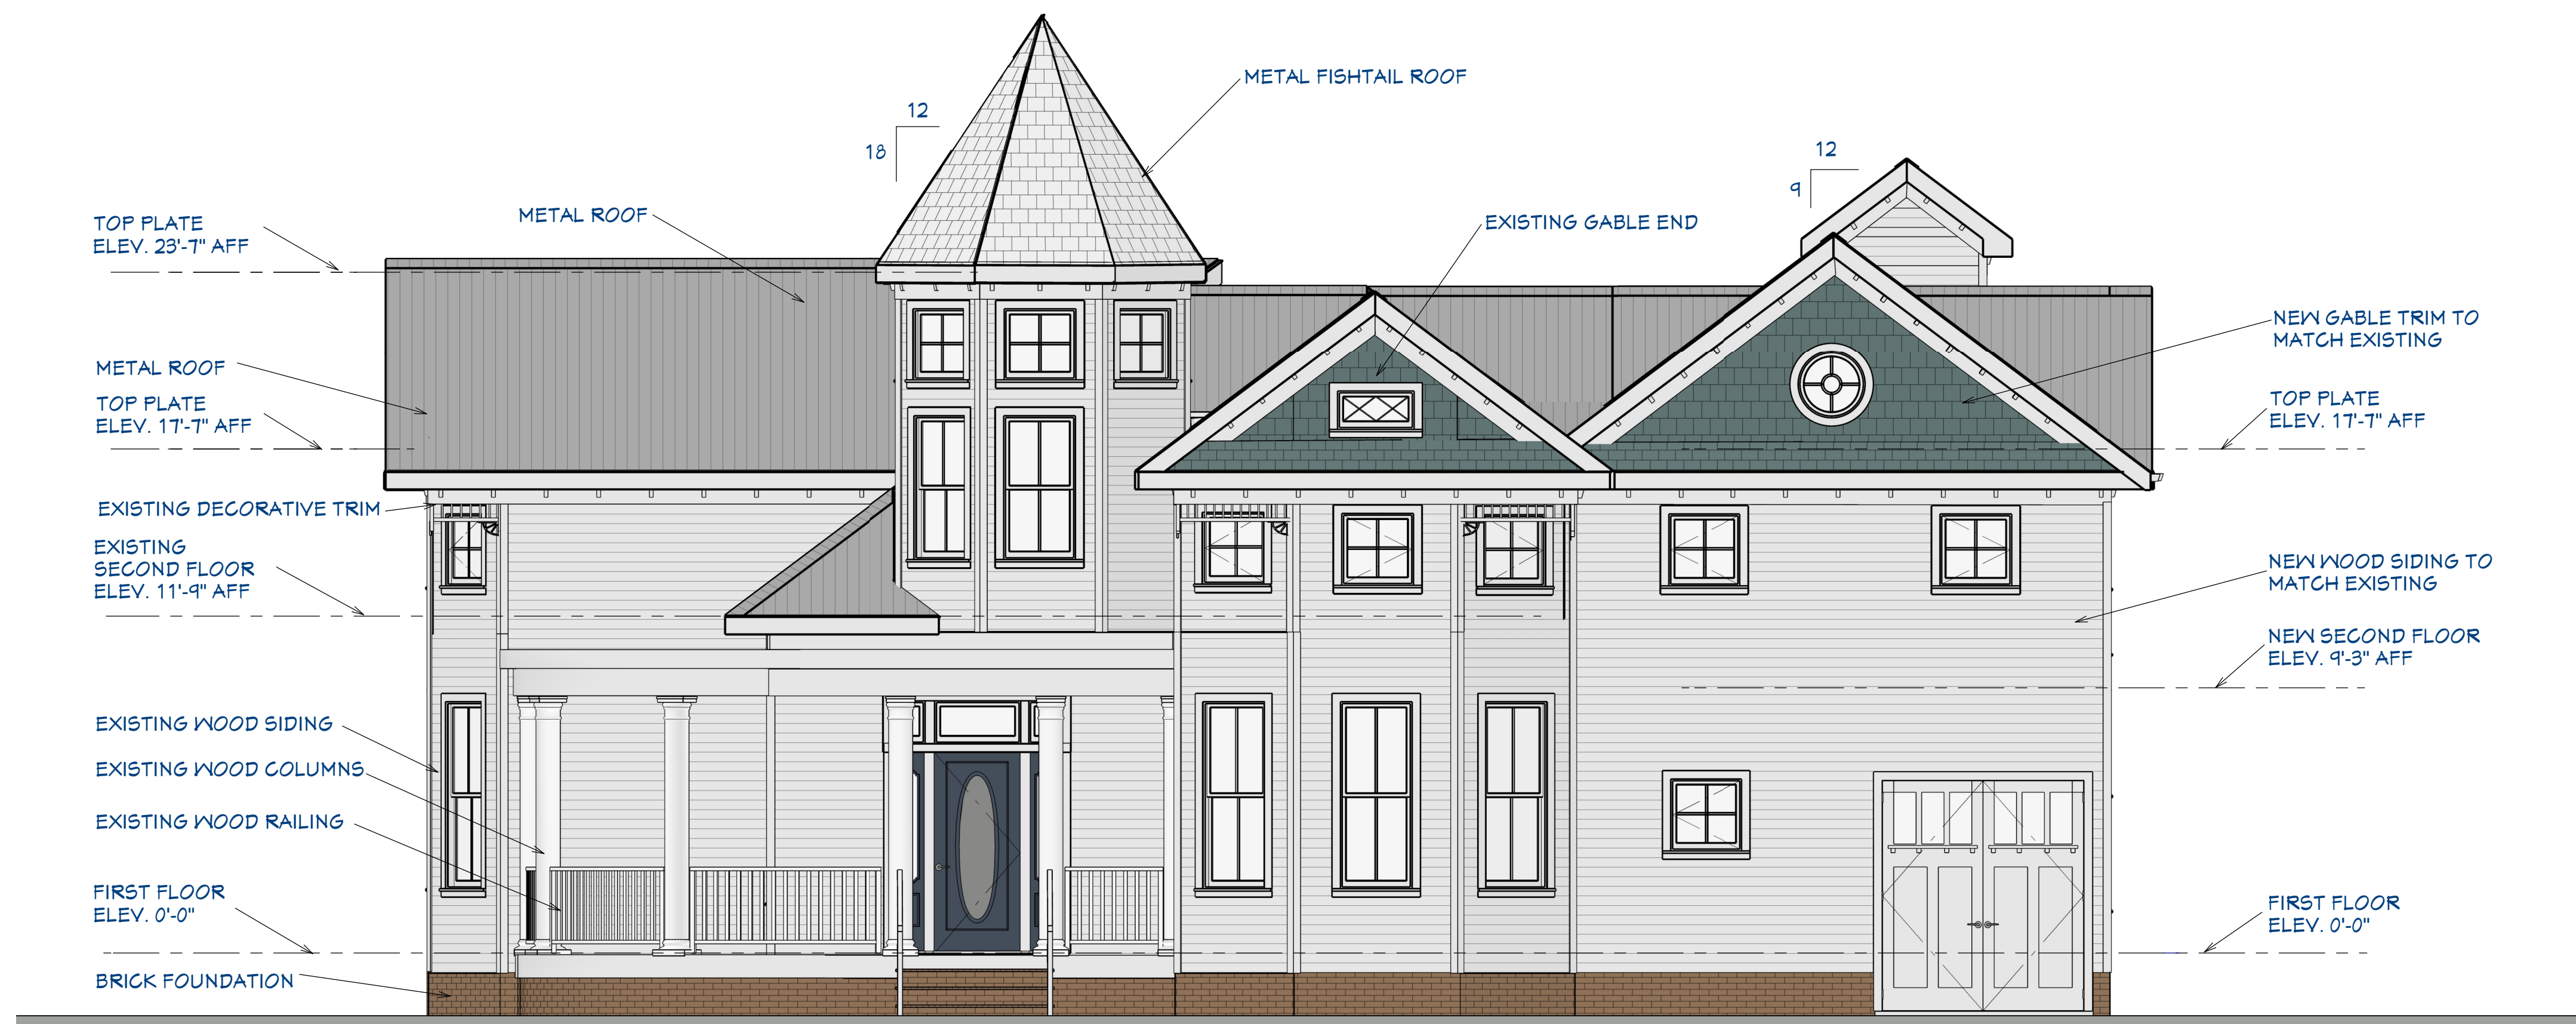

FRONT ELEVATION

SCALE: 1/4" = 1'-0"

REVISION TABLE		DESCRIPTION
NUMBER	DATE	REVISION BY

ADDITIONS TO
WILLIAMS RESIDENCE

DRAWINGS PROVIDED BY:
RIVERSTONE DESIGNS INC.

DATE:
1/30/2021
SCALE:
SHEET:
4



RIGHT SIDE ELEVATION

SCALE: 1/4" = 1'-0"



REAR ELEVATION

SCALE: 1/4" = 1'-0"

REVISION TABLE		REVISION BY	DESCRIPTION
NUMBER	DATE		

ADDITIONS TO
WILLIAMS RESIDENCE

DRAWINGS PROVIDED BY:
RIVERSTONE DESIGNS INC.

DATE:


1/30/2021

SCALE:

SHEET:

5

RIGHT SIDE VIEW

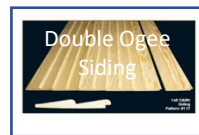

Custom made double hung windows with restoration glass

