

FIRST FLOOR A/C EXISTING	1503 S.F.
<u>SECOND FLOOR A/C EXISTING</u>	<u>988 S.F.</u>
TOTAL EXISTING A/C AREA	2,491 S.F.


FIRST FLOOR A/C ADDITION	964 S.F.
<u>SECOND FLOOR A/C ADDITION</u>	<u>1,183 S.F.</u>
TOTAL NEW A/C AREA	2,147 S.F.

POOL HOUSE AREA	300 S.F.
EXISTING COVERED PORCH	305 S.F.
<u>NEW COVERED PORCH</u>	<u>156 S.F.</u>
TOTAL AREA	5,397 S.F.



PROPOSED SITE PLAN

SCALE: 1" = 10'

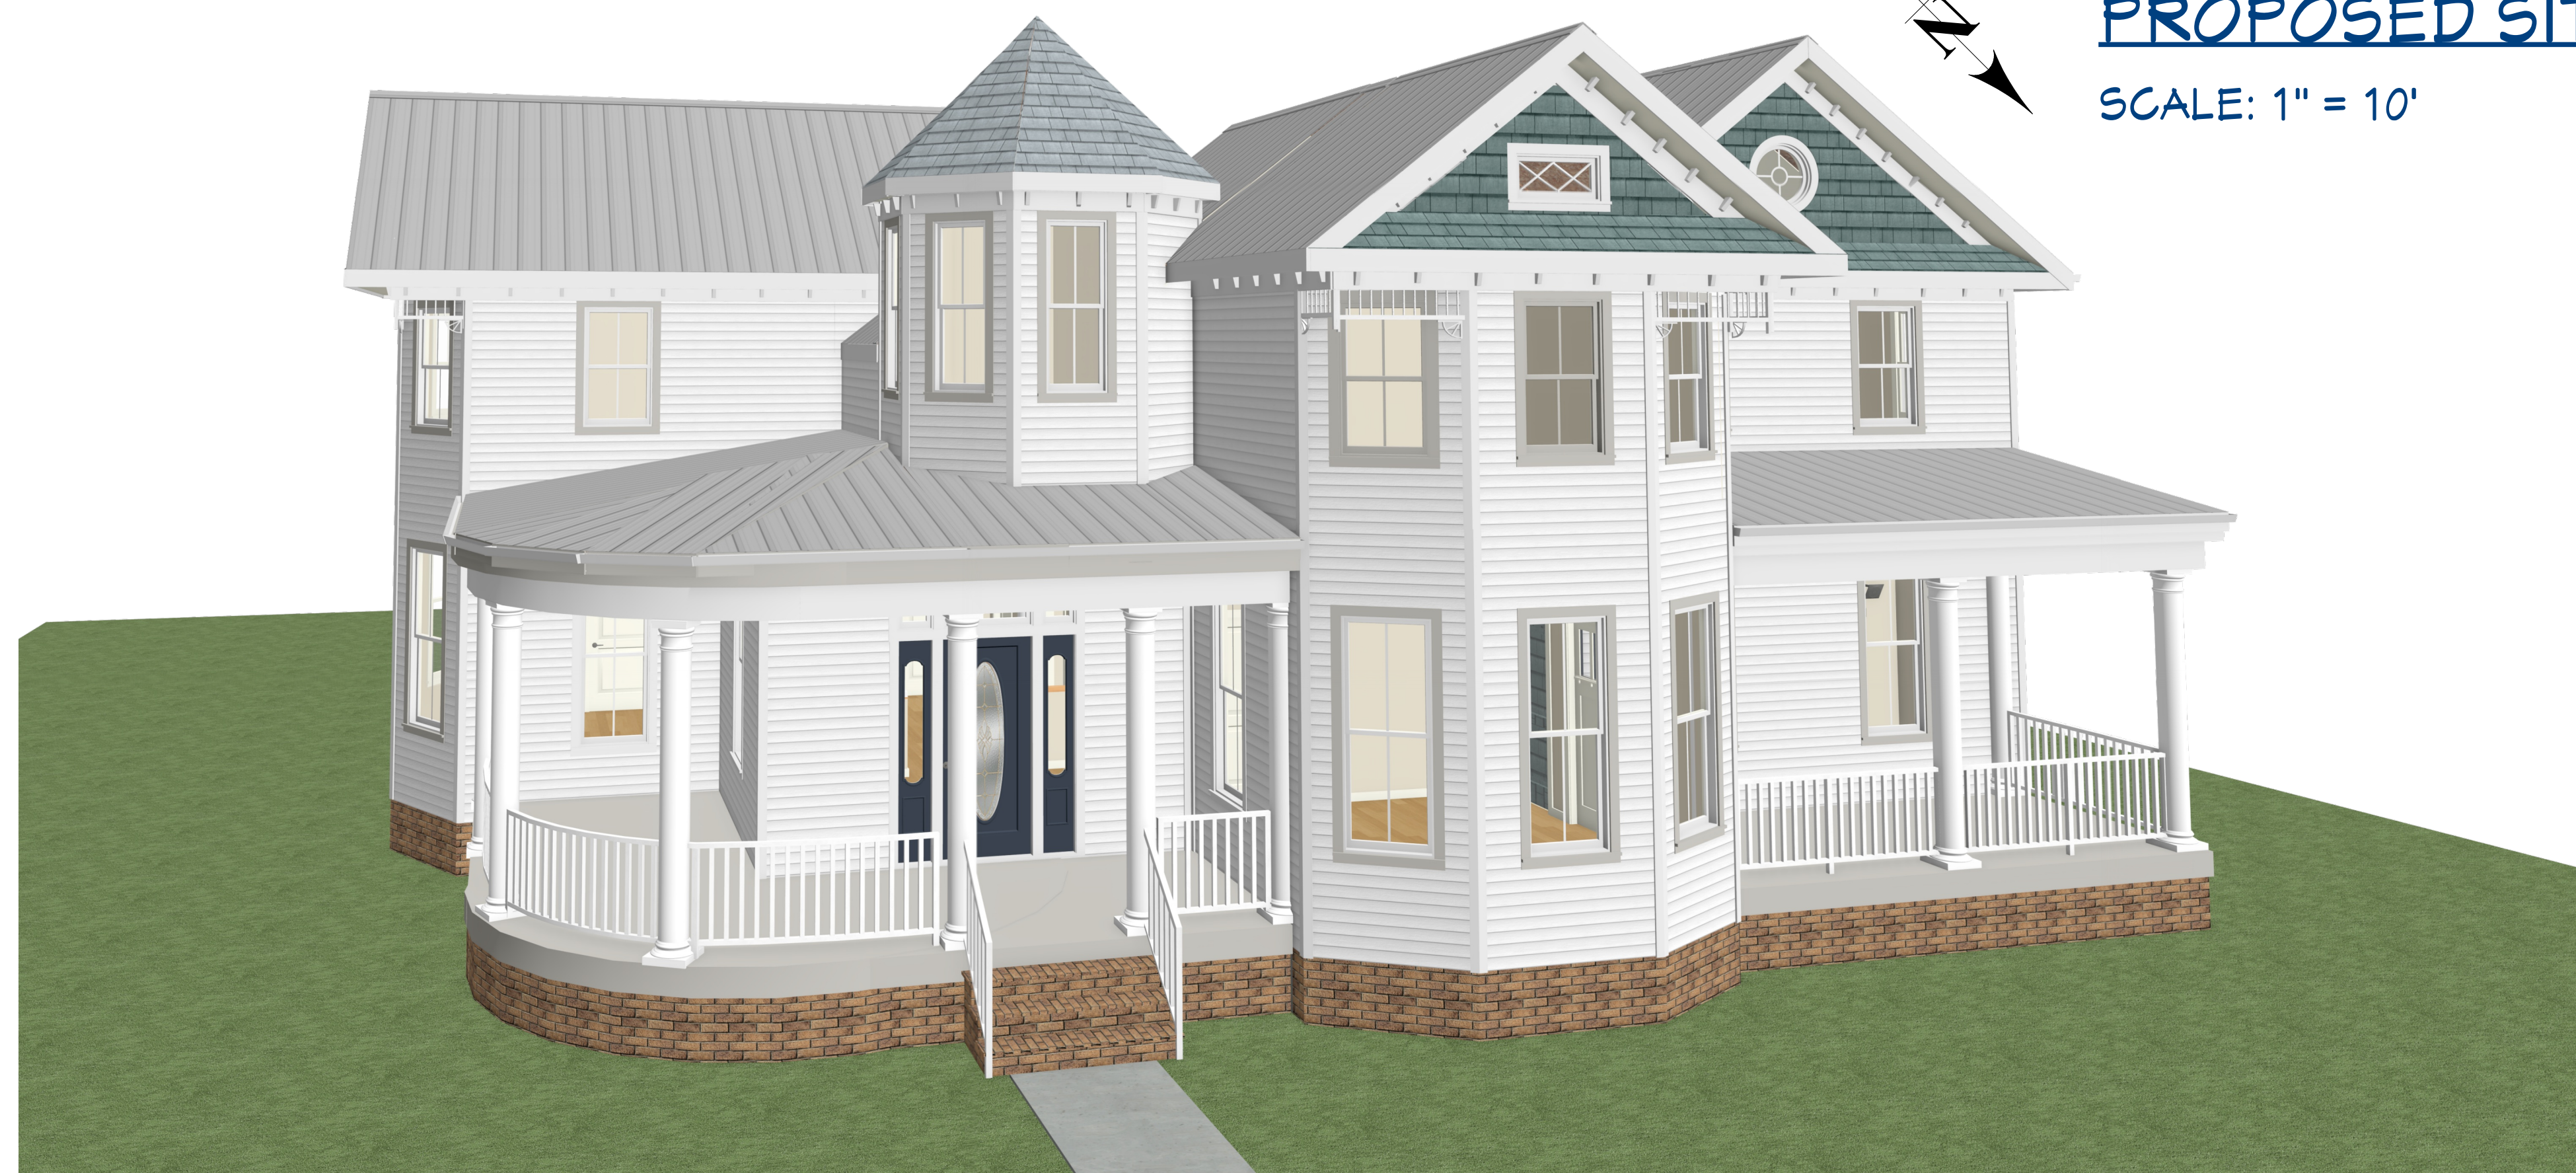

EXISTING SITE PLAN

SCALE: 1" = 10'

ADDITIONS TO WILLIAMS RESIDENCE

307 N. GUENTHER AVE.
NEW BRAUNFELS, TEXAS

NUMBER	DATE	REVISED BY	DESCRIPTION

ADDITIONS TO
WILLIAMS RESIDENCE

RIVERSTONE DESIGNS INC.

DATE:

/1/2021

SCALE:

SHEET: