



Drawing Name: N:_Projects\080 - Highland Ridge Unit 1\080-0108_ZIPP_SideWalk_ROW_DET.dwg User: hank-crippen May 02, 2021 10:28am



ALL SIDEWALK ON ABOVE PLAN ALONG OLD ZIPP RD IS FOLLOWING AS SHOWN ON THIS SECTION (1FT OUTSIDE OF PROPERTY LINE)

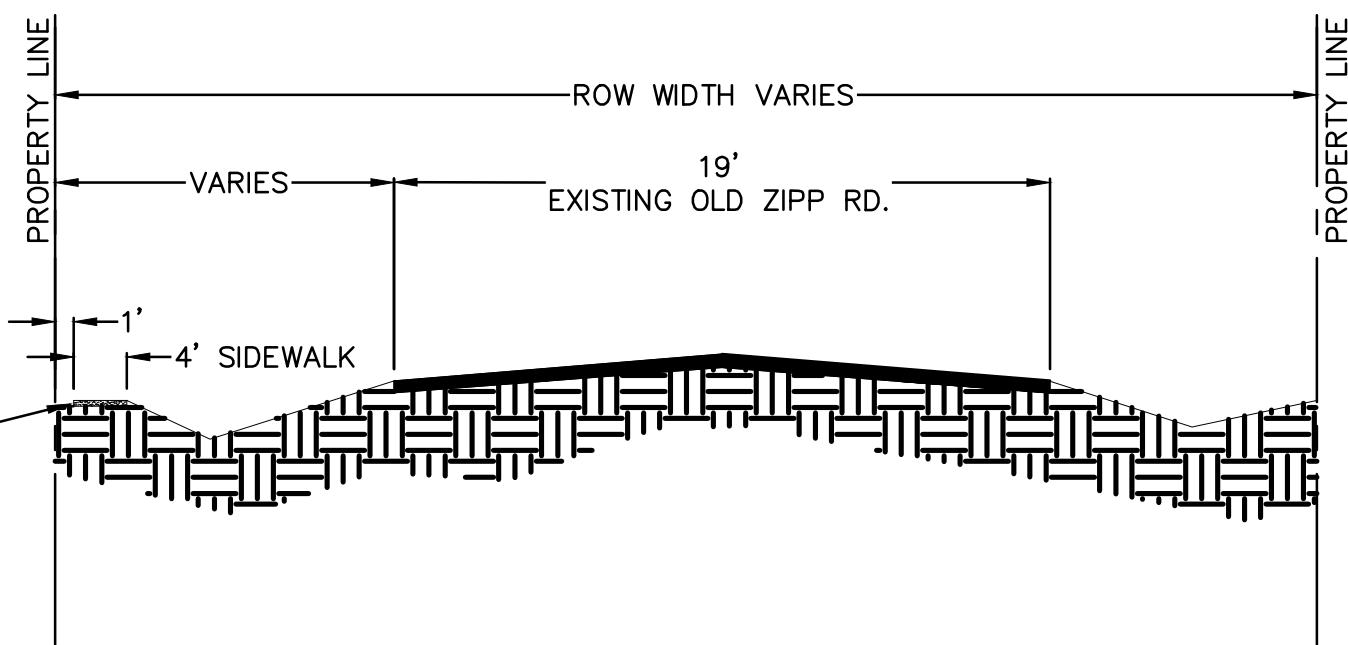

TYPICAL SECTION A-A
NOT TO SCALE

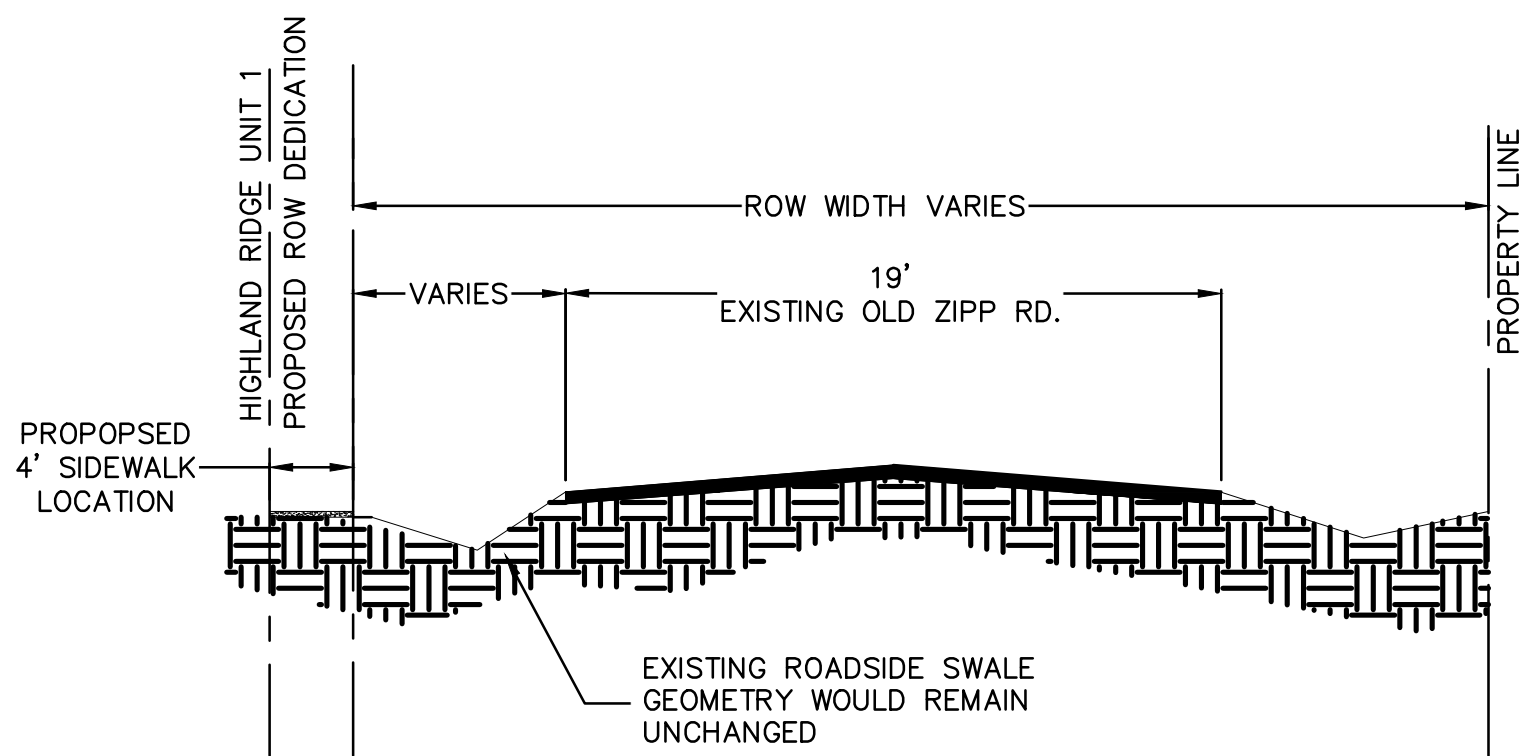

ROW DEDICATION SIDEWALK SECTION B-B
NOT TO SCALE

ALTERNATIVE PEDESTRIAN ACCESS PLAN EXHIBIT

THE LOCATION OF ALL EXISTING UNDERGROUND UTILITIES ARE SHOWN IN APPROXIMATE LOCATIONS ONLY. THE CONTRACTOR SHALL DETERMINE THE EXACT LOCATION OF ALL EXISTING UTILITIES BEFORE COMMENCING WORK. THE CONTRACTOR WILL AGREE TO BE FULLY RESPONSIBLE FOR ANY AND ALL DAMAGES WHICH MIGHT BE INCURRED BY THEIR FAILURE TO EXACTLY LOCATE AND PRESERVE ANY AND ALL UNDERGROUND UTILITIES, STRUCTURES OR FACILITIES. CONTRACTOR SHALL NOTIFY ENGINEER OF ANY DISCREPANCIES 24- HOURS PRIOR TO COMMENCING CONSTRUCTION.


NO.	REVISION DESCRIPTION	REVISION DATE

DATE: MAY 2021
DRAWN BY: LB
DESIGNED BY: HLC
REVIEWED BY:
HMT PROJECT NO.: 080.008

SHEET
EXH



OLD ZIPP RD SIDEWALK EXHIBIT HIGHLAND RIDGE UNIT 1

05/03/2021

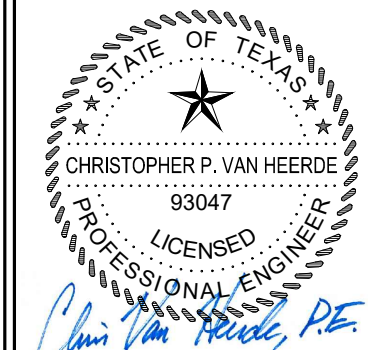


290 S. CASTELL AVE., STE. 100
NEW BRAUNFELS, TX 78130
TBPE FIRM F-10961
TBPLS FIRM 1053600


Drawing Name: N:_Projects\080 - Armesille Homes\080.008 - Highland Ridge Unit 1\CDs\080.008_STREET SIDEWALK.dwg User: Josephs Apr 29, 2021 - 11:53am

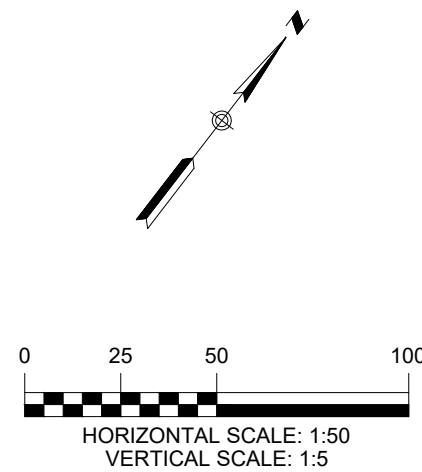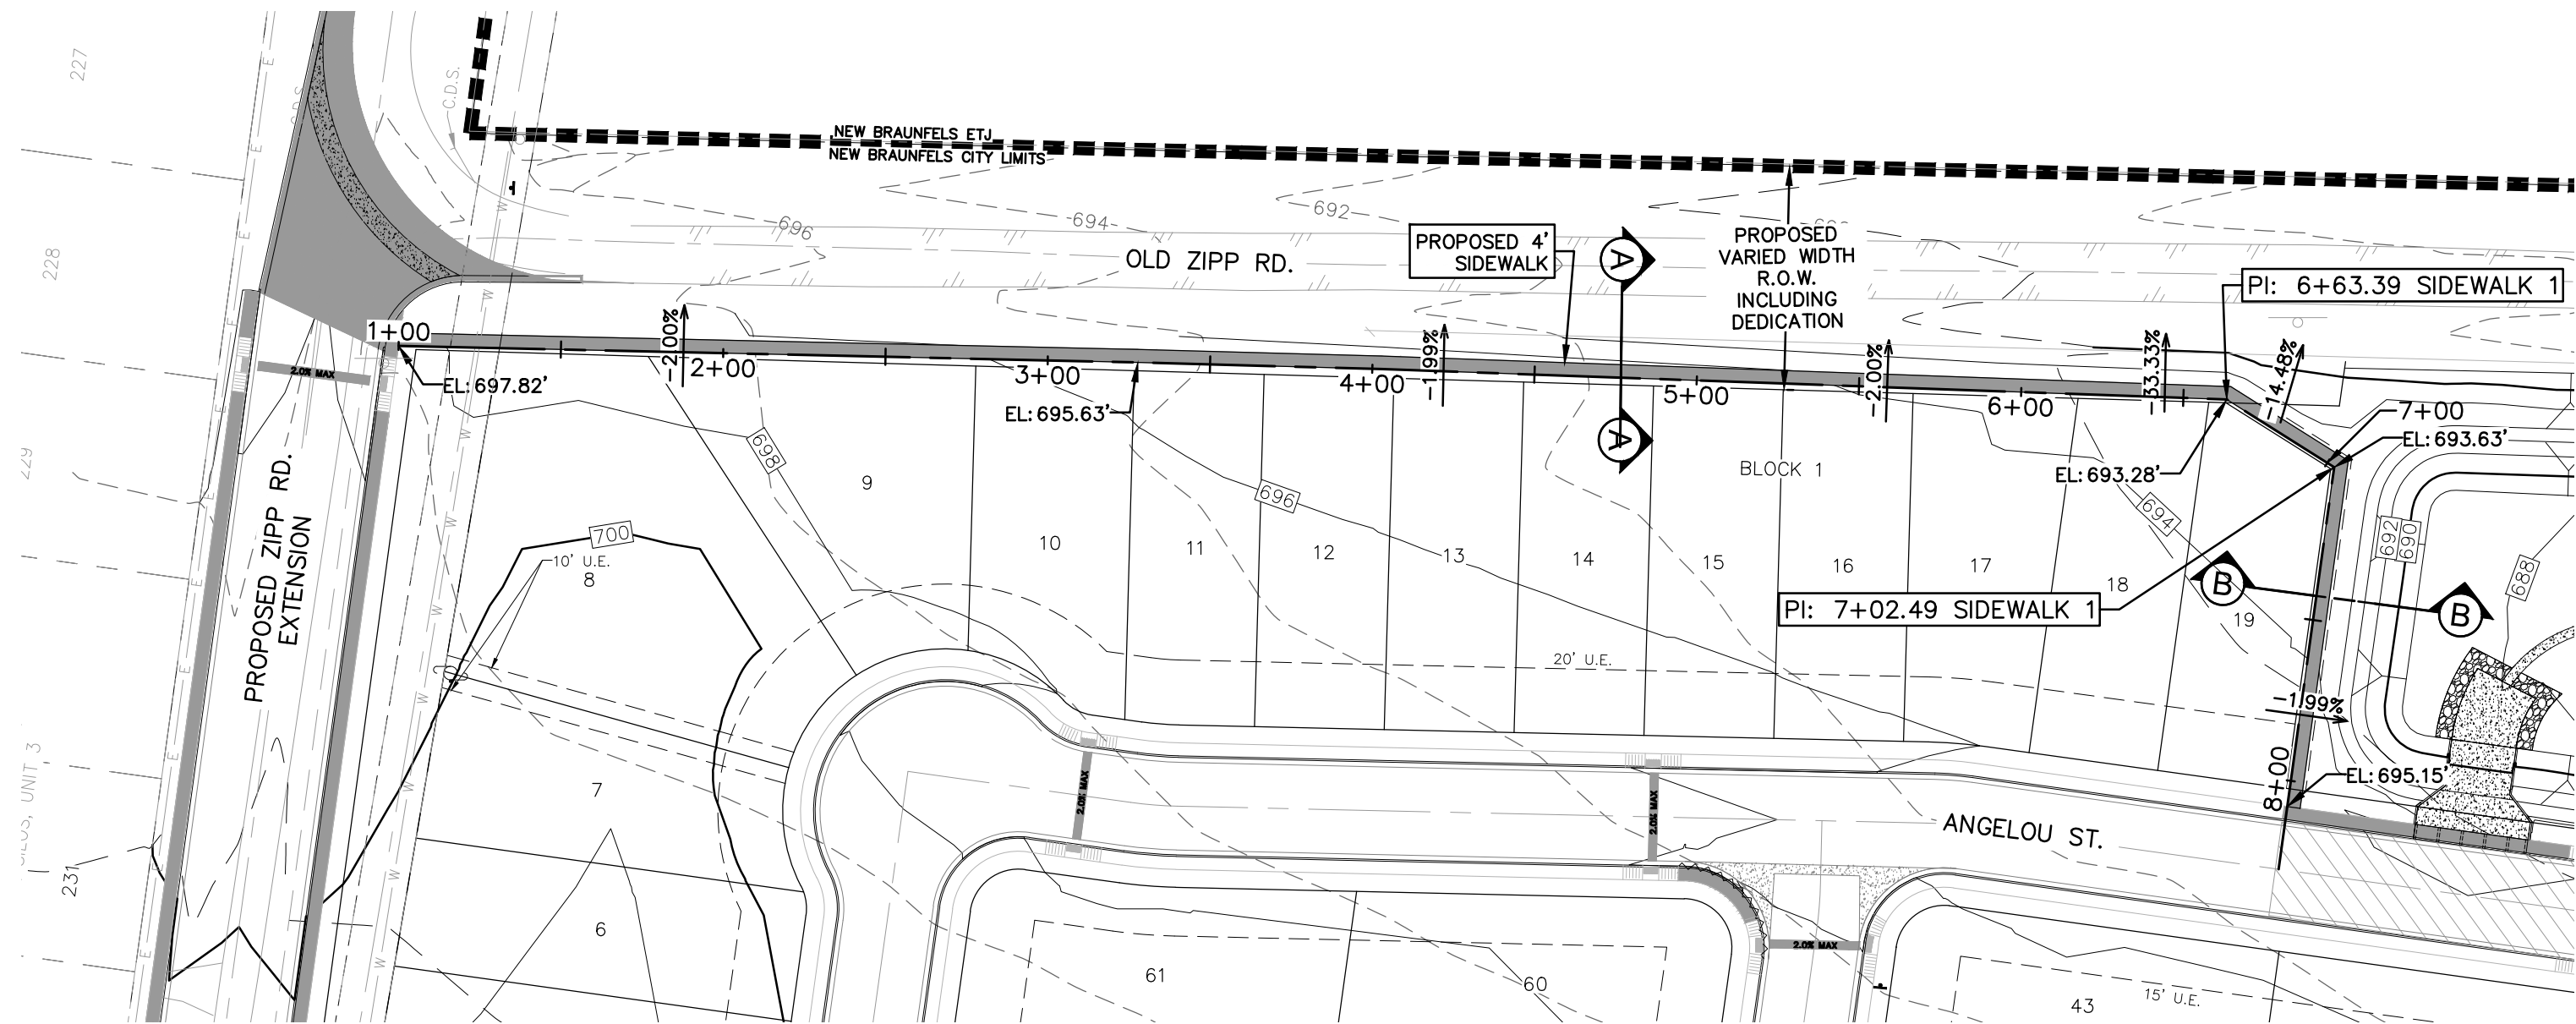


SECTION A
0+50 - 2+00.01

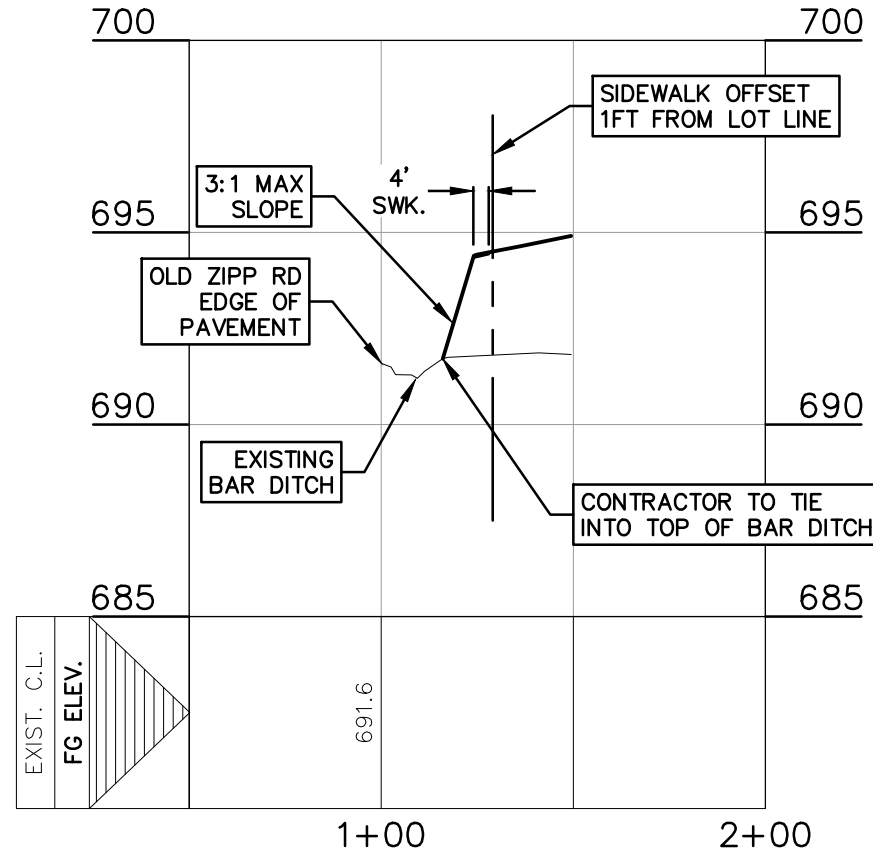


SIDEWALK 1
0+50.10 - 8+50

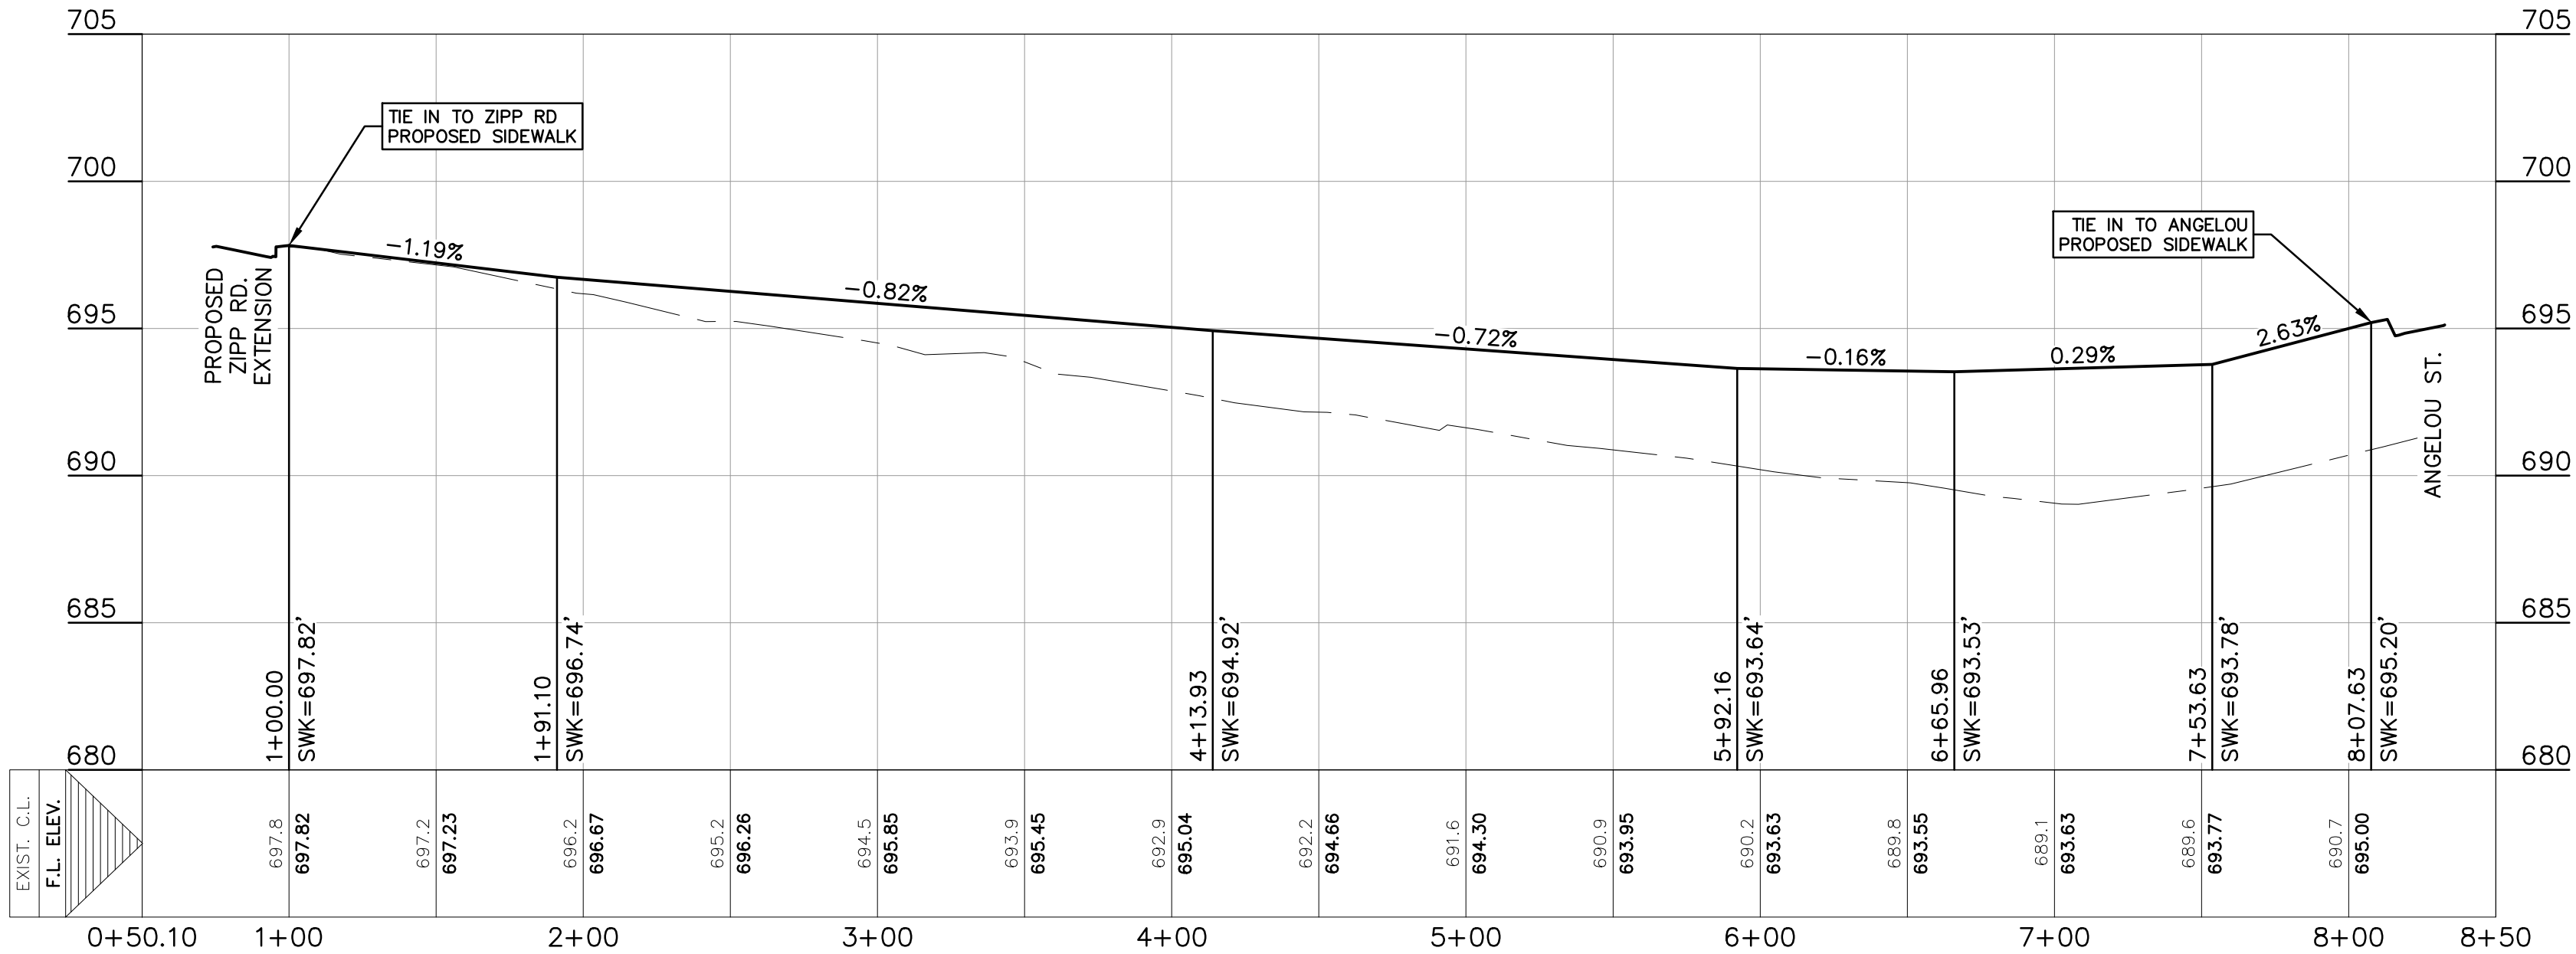

SECTION B
0+50 - 2+00.01

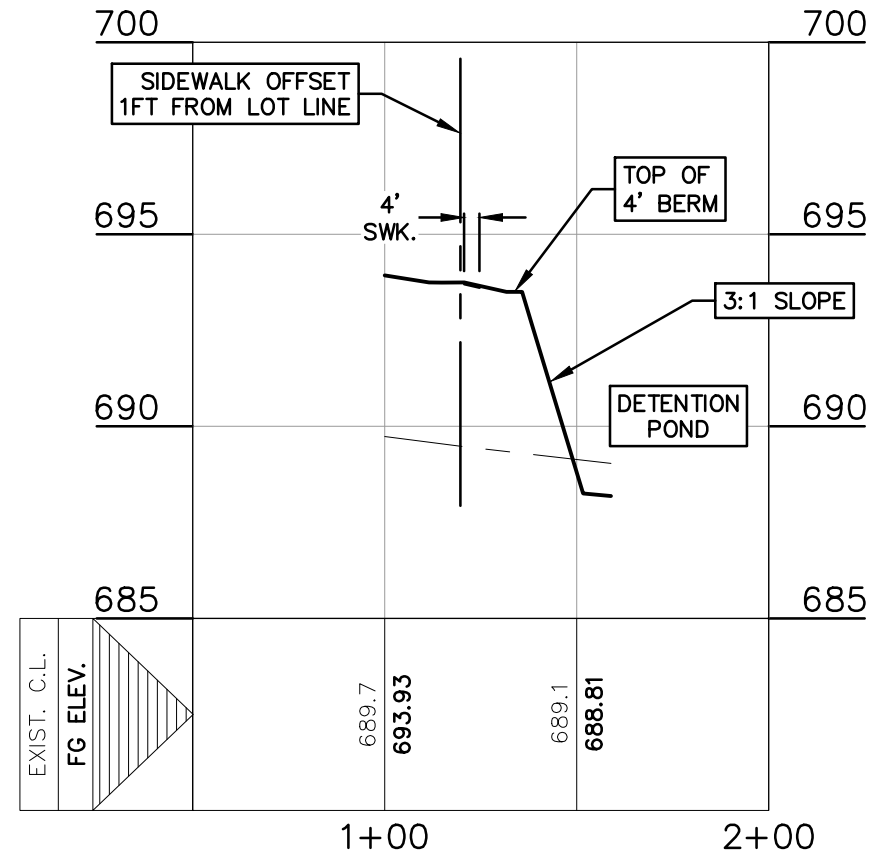

THE LOCATION OF ALL EXISTING UNDERGROUND UTILITIES ARE SHOWN IN APPROXIMATE LOCATIONS ONLY. THE CONTRACTOR SHALL DETERMINE THE EXACT LOCATION OF ALL EXISTING UTILITIES BEFORE COMMENCING WORK. THE CONTRACTOR WILL AGREE TO BE FULLY RESPONSIBLE FOR ANY AND ALL DAMAGES WHICH MIGHT BE INCURRED BY THEIR FAILURE TO EXACTLY LOCATE AND PRESERVE ANY AND ALL UNDERGROUND UTILITIES, STRUCTURES OR FACILITIES. CONTRACTOR SHALL NOTIFY ENGINEER OF ANY DISCREPANCIES 24-HOURS PRIOR TO COMMENCING CONSTRUCTION.

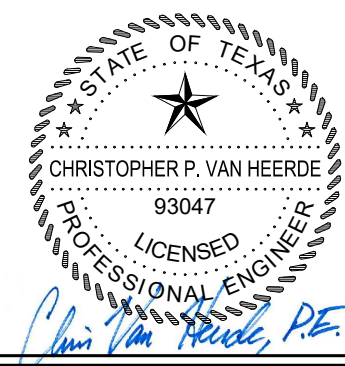

04/29/2021

**SIDEWALK FROM LOTS 8-19
PLAN AND PROFILE**
HIGHLAND RIDGE
UNIT 1






NO.	REVISION DESCRIPTION	REVISION DATE

DATE: APRIL 2021
DRAWN BY: LB
DESIGNED BY: HLC
REVIEWED BY: CVH/SWH
HMT PROJECT NO.: 080.008

SHEET
C6.13


290 S. CASTELL AVE., STE. 100
NEW BRAUNFELS, TX 78130
TBPE FIRM F-10961
TBPLS FIRM 1053600



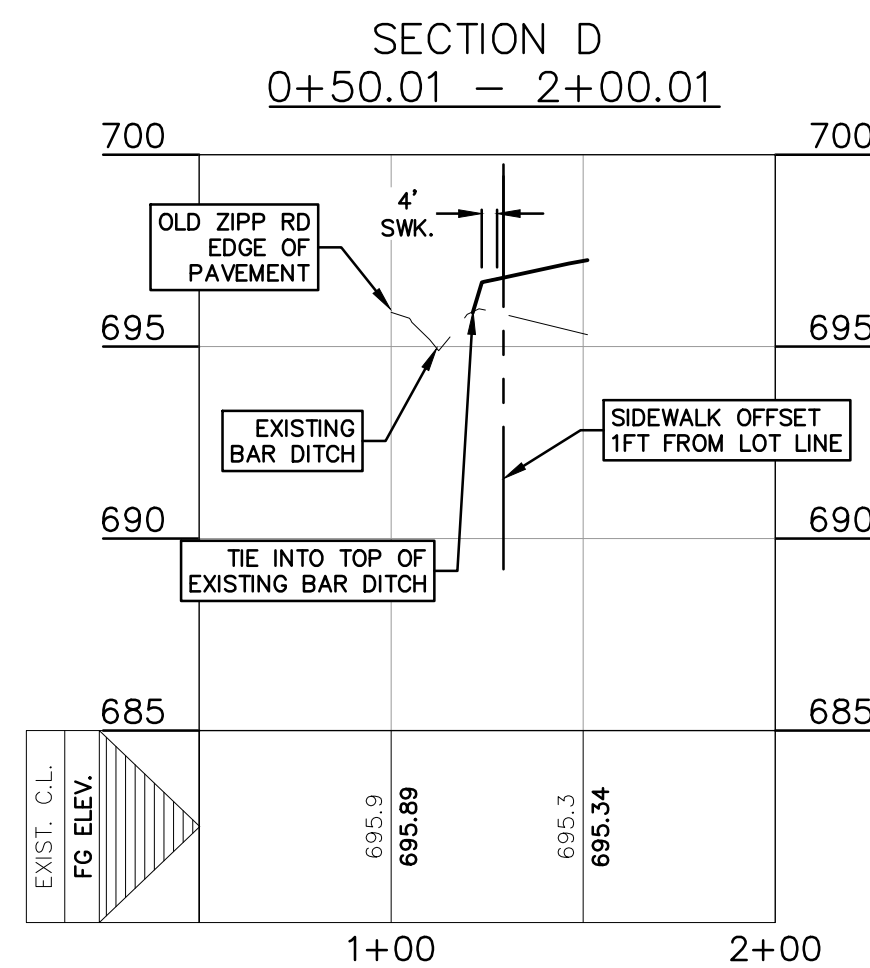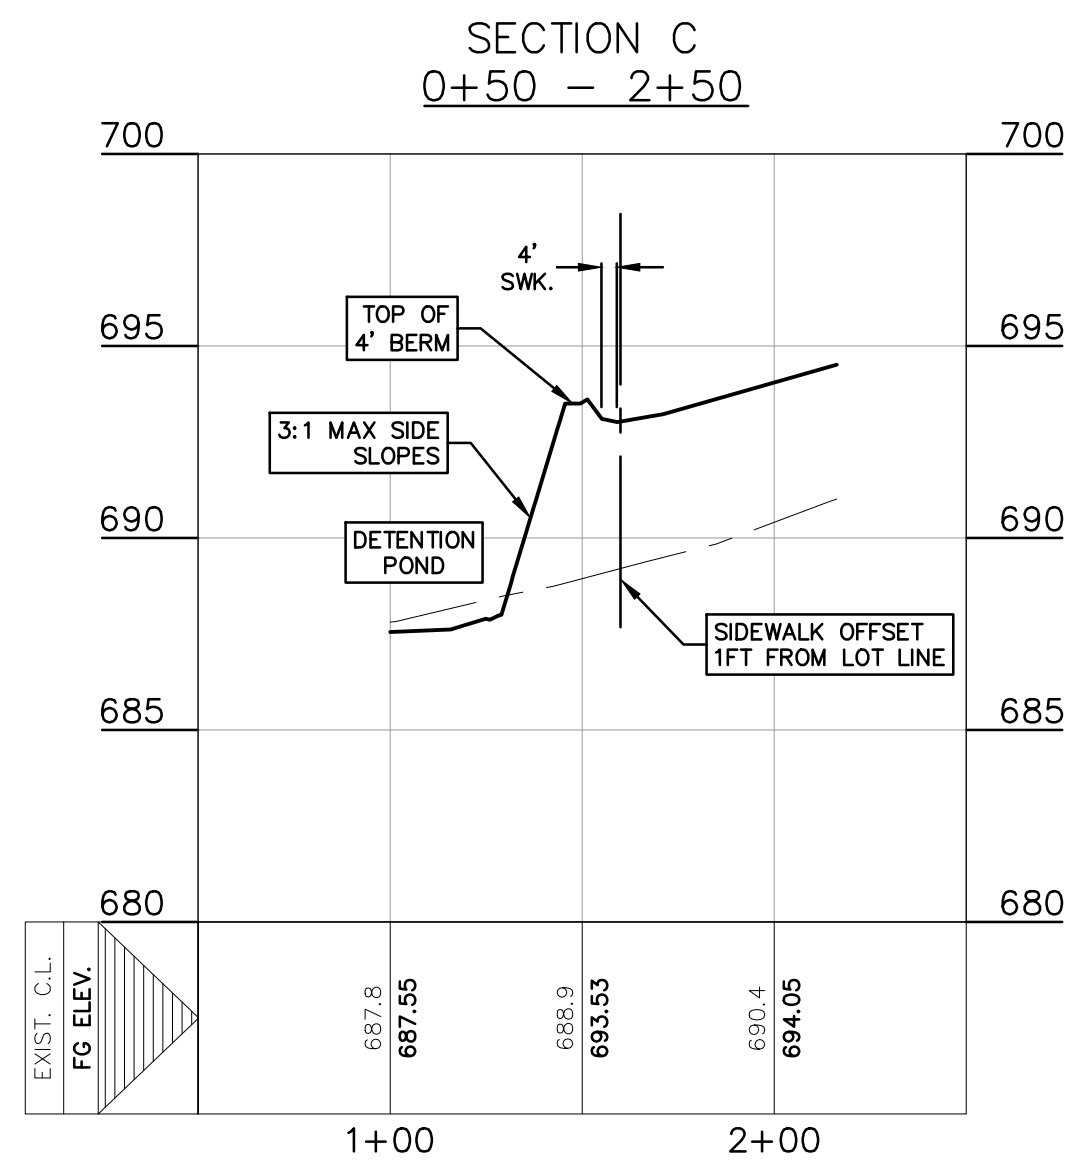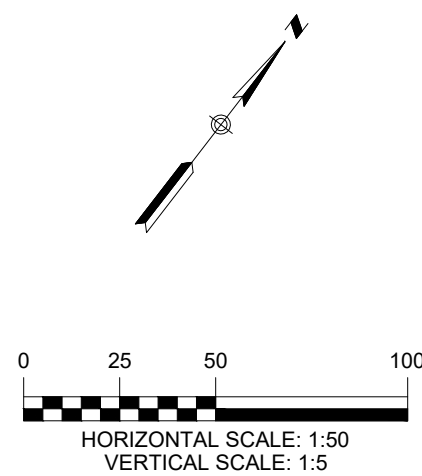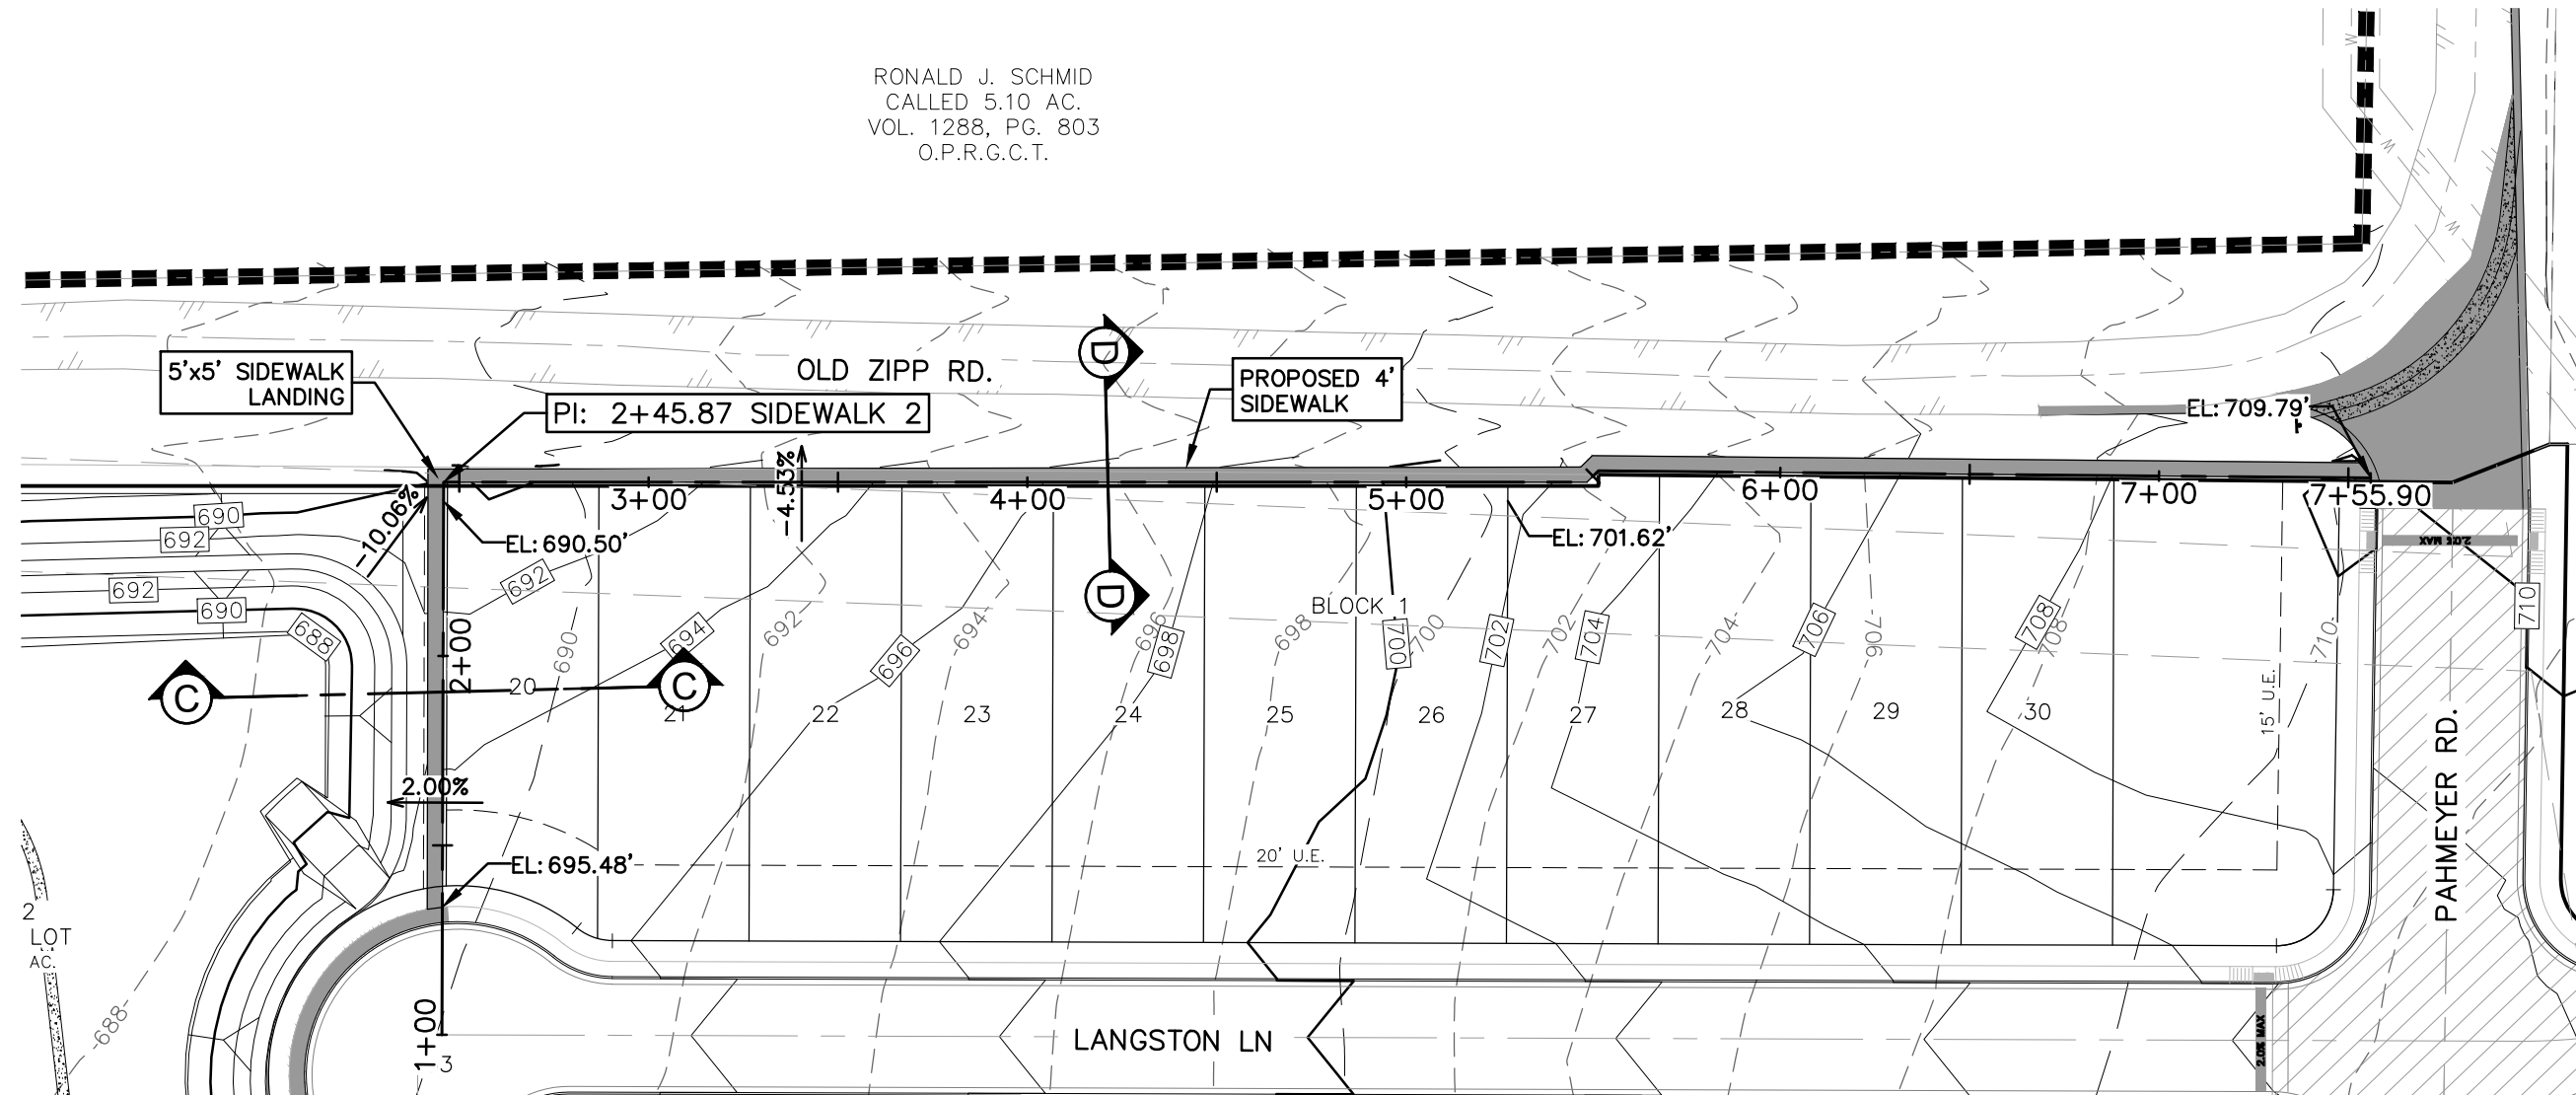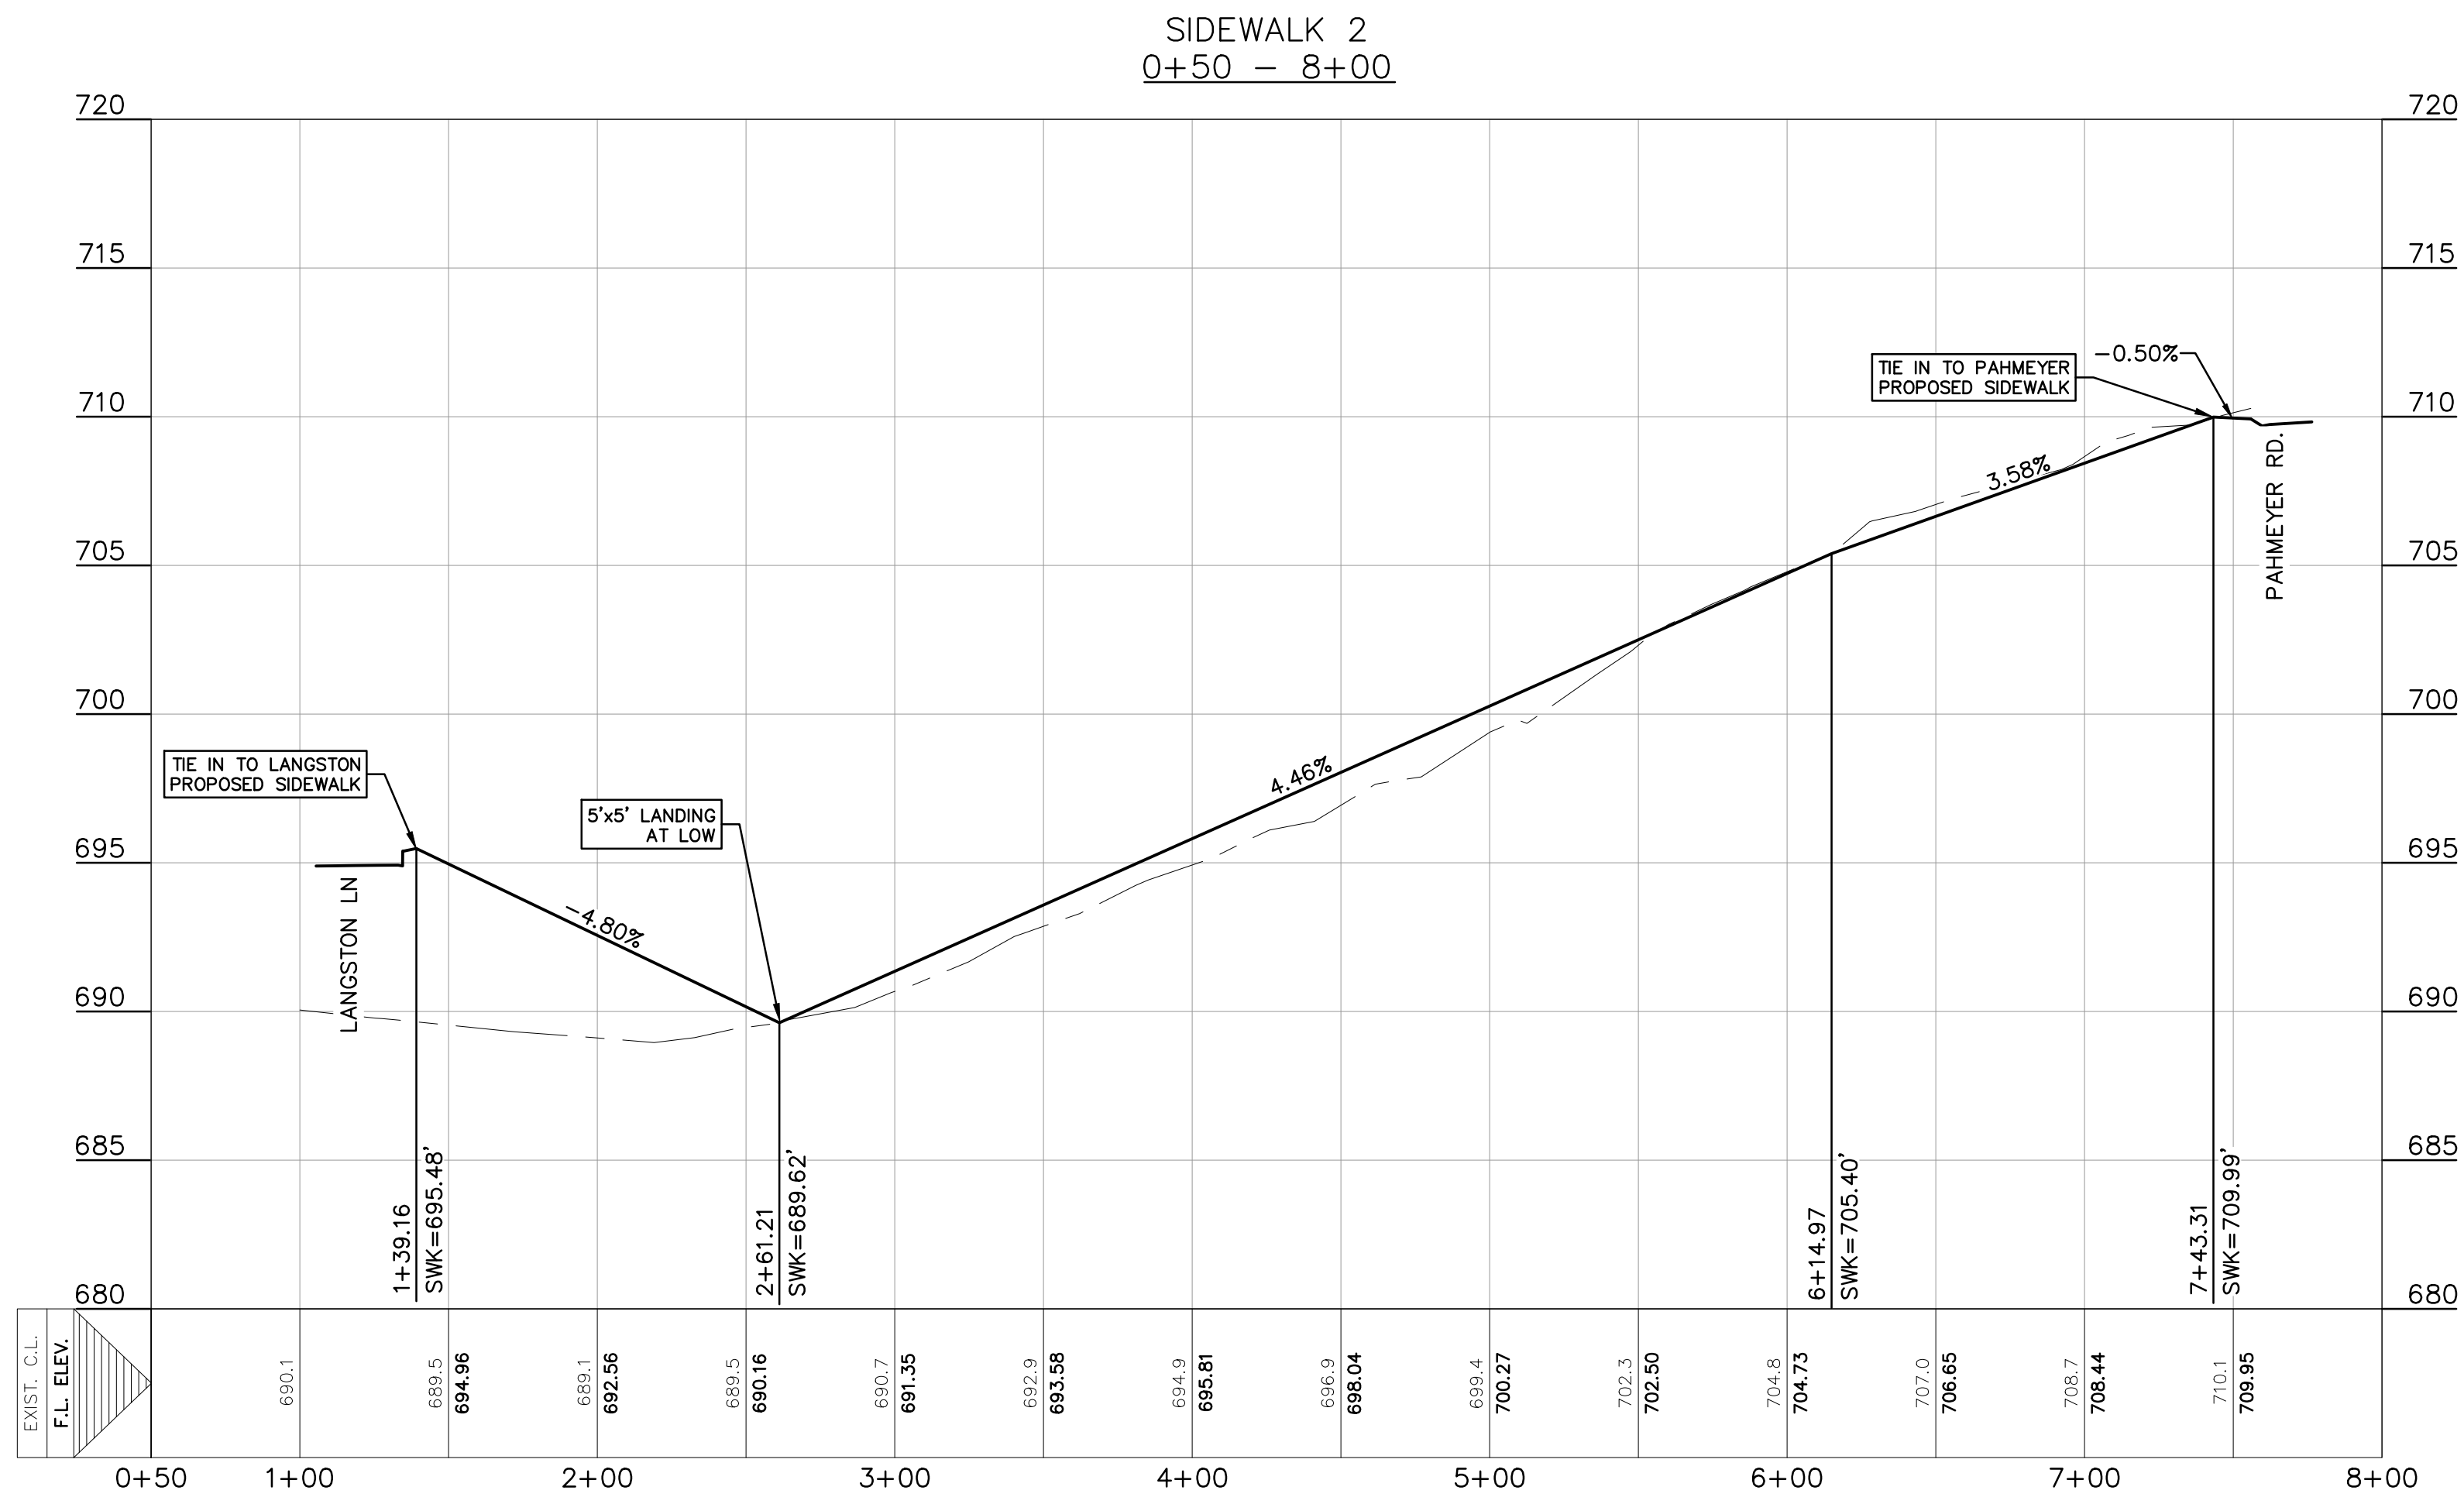

THE LOCATION OF ALL EXISTING UNDERGROUND UTILITIES ARE SHOWN IN APPROXIMATE LOCATIONS ONLY. THE CONTRACTOR SHALL DETERMINE THE EXACT LOCATION OF ALL EXISTING UTILITIES BEFORE COMMENCING WORK. THE CONTRACTOR WILL AGREE TO BE FULLY RESPONSIBLE FOR ANY AND ALL DAMAGES WHICH MIGHT BE INCURRED BY THEIR FAILURE TO EXACTLY LOCATE AND PRESERVE ANY AND ALL UNDERGROUND UTILITIES, STRUCTURES OR FACILITIES. CONTRACTOR SHALL NOTIFY ENGINEER OF ANY DISCREPANCIES 24-HOURS PRIOR TO COMMENCING CONSTRUCTION.

290 S. CASTELL AVE., STE. 100
NEW BRAUNFELS, TX 78130
TBPE FIRM F-10961
TBPLS FIRM 1053600

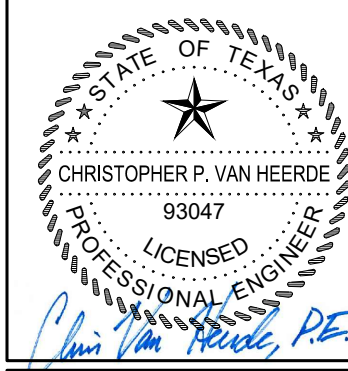

04/29/2021

SIDEWALK FROM LOTS 20-31
PLAN AND PROFILE
HIGHLAND RIDGE
UNIT 1

NO.	REVISION	DESCRIPTION	REVISION DATE

DATE: APRIL 2021
DRAWN BY: LB
DESIGNED BY: HLC
REVIEWED BY: CVH/SWH

HMT PROJECT NO.:
080.008

SHEET
C6.14