

Drawing Name: T:\310 - Mil Homes of San Antonio, LLC\015 - Park Place 2A\Plot\Park Place Unit 2A Plat.dwg User: kolbyp Jul 24, 2023 - 3:05pm

PLAT NOTES:

- THIS PROPERTY WILL BE SERVED BY THE FOLLOWING:
ELECTRIC – GUADALUPE VALLEY ELECTRIC COOPERATIVE (GVEC)
TELEPHONE AND CABLE – AT&T/SPECTRUM
WATER – GREEN VALLEY SPECIAL UTILITY DISTRICT (GVSUD)
SEWER – GUADALUPE-BLANCO RIVER AUTHORITY (GBRA)
- ALL BEARINGS AND COORDINATES SHOWN HEREON ARE BASED UPON THE TEXAS COORDINATE SYSTEM, SOUTH CENTRAL ZONE (4204), NORTH AMERICAN DATUM 1983, GRID. DISTANCES SHOWN HEREON ARE BASED UPON SURFACE MEASUREMENTS. TO CONVERT SURFACE DISTANCES TO GRID, APPLY A COMBINED SCALE FACTOR OF 1.00015.
- MONUMENTS WERE FOUND OR SET AT EACH CORNER OF THE SURVEY BOUNDARY OF THE SUBDIVISION. MONUMENTS AND LOT MARKERS WILL BE SET WITH 1/2" IRON PINS WITH PLASTIC CAP STAMPED "HMT" IMMEDIATELY AFTER COMPLETION OF UTILITY INSTALLATION AND STREET CONSTRUCTION UNLESS NOTED OTHERWISE.
- THIS SUBDIVISION IS NOT WITHIN THE EDWARDS AQUIFER RECHARGE ZONE.
- THIS SUBDIVISION IS WITHIN THE CITY LIMITS OF NEW BRAUNFELS, TEXAS AND ITS EXTRATERRITORIAL JURISDICTION (ETJ).
- THIS SUBDIVISION IS WITHIN THE NEW BRAUNFELS INDEPENDENT SCHOOL DISTRICT.
- A PORTION OF THE SUBDIVISION IS LOCATED WITH AN INDICATED SPECIAL FLOOD HAZARD ZONE ACCORDING TO THE ADOPTED FLOOD MAPS OF THE CITY OF NEW BRAUNFELS, AS DEFINED BY THE GUADALUPE COUNTY, TEXAS, FLOOD INSURANCE RATE MAP NUMBER 48187C0115F, EFFECTIVE DATE NOVEMBER 2, 2007 AS PREPARED BY THE FEDERAL EMERGENCY MANAGEMENT AGENCY.
- NO STRUCTURES, WALLS OR OTHER OBSTRUCTIONS OF ANY KIND SHALL BE PLACED WITHIN THE LIMITS OF THE DRAINAGE EASEMENTS SHOWN ON THIS PLAT. NO LANDSCAPING, FENCES, OR OTHER TYPE OF MODIFICATIONS WHICH ALTER THE CROSS SECTIONS OF THE DRAINAGE EASEMENTS OR DECREASE THE HYDRAULIC CAPACITY OF THE EASEMENT, AS APPROVED, SHALL BE ALLOWED WITHOUT THE APPROVAL OF THE CITY ENGINEER. THE CITY OF NEW BRAUNFELS SHALL HAVE THE RIGHT OF INGRESS AND EGRESS OVER GRANTOR'S ADJACENT PROPERTY TO REMOVE ANY OBSTRUCTIONS PLACED WITHIN THE LIMITS OF SAID DRAINAGE EASEMENTS AND TO MAKE ANY MODIFICATIONS OR IMPROVEMENTS WITHIN SAID DRAINAGE EASEMENTS.
- FUTURE DEVELOPMENT IS SUBJECT TO CHAPTER 114 (STREETS, SIDEWALKS AND OTHER PUBLIC SPACES) OF THE NEW BRAUNFELS CODE OF ORDINANCES.
- FOUR (4) FOOT WIDE SIDEWALKS WILL BE CONSTRUCTED BY THE HOME BUILDER PER CITY STANDARDS ADJACENT TO THE CURB AT THE TIME OF BUILDING CONSTRUCTION ALONG: WINSTON WAY AND CASPIAN RD.
- THE ELEVATION OF THE LOWEST FLOOR OF A STRUCTURE SHALL BE AT LEAST 10 INCHES ABOVE THE FINISHED GRADE OF THE SURROUNDING GROUND, WHICH SHALL BE SLOPED IN A FASHION SO AS TO DIRECT STORMWATER AWAY FROM THE STRUCTURE. PROPERTIES ADJACENT TO STORMWATER CONVEYANCE STRUCTURES MUST HAVE A FLOOR SLAB ELEVATION OR BOTTOM OF FLOOR JOISTS A MINIMUM OF ONE FOOT ABOVE THE 100-YEAR WATER FLOW ELEVATION IN THE STRUCTURE. DRIVEWAYS SERVING HOUSES ON THE DOWNHILL SIDE OF THE STREET SHALL HAVE A PROPERLY SIZED CROSS SWALE PREVENTING RUNOFF FROM ENTERING THE GARAGE AND SHALL PREVENT WATER FROM LEAVING THE STREET.
- THIS SUBDIVISION IS SUBJECT TO THE 2018 CITY OF NEW BRAUNFELS PARK LAND DEDICATION AND DEVELOPMENT ORDINANCE. THIS PLAT IS APPROVED FOR ONE DWELLING UNIT(S) PER BUILDABLE LOT WITH A MAXIMUM OF 35 BUILDABLE LOTS. AT SUCH TIME THAT ADDITIONAL DWELLING UNITS ARE CONSTRUCTED, THE OWNER OF THE LOT(S) SHALL NOTIFY THE CITY AND COMPLY WITH THE ORDINANCE FOR EACH DWELLING UNIT.
- ALL DRAINAGE EASEMENTS WITHIN THE LOTS WILL BE OWNED AND MAINTAINED BY PROPERTY OWNER.
- PERMANENT WATER QUALITY CONTROLS ARE REQUIRED FOR THIS SUBDIVISION PLAT IN ACCORDANCE WITH THE CITY OF NEW BRAUNFELS DRAINAGE AND EROSION CONTROL DESIGN MANUAL.
- LOT 901, BLOCK 1 (DRAINAGE) & LOT 902, BLOCK 1 (OPEN SPACE) SHALL BE OWNED AND MAINTAINED BY THE HOME OWNERS ASSOCIATION, ITS SUCCESSORS AND/OR ASSIGNS.

GVSUD NOTES:

EASEMENT CERTIFICATE
THE OWNER OF THE LAND SHOWN ON THIS PLAT AND WHOSE NAME IS SUBSCRIBED HERETO, IN PERSON OR THROUGH A DULLY AUTHORIZED AGENT, DEDICATES TO GREEN VALLEY SPECIAL UTILITY DISTRICT OF MARION, TEXAS, ITS SUCCESSORS AND ASSIGNS, A PERPETUAL EASEMENT WIT THE RIGHT TO ERECT, CONSTRUCT, INSTALL AND LAY OVER AND ACROSS THOSE AREAS MARKED AS "WATERLINE EASEMENT" AND IN ALL STREETS AND BYWAYS, SUCH PIPELINES, SERVICE LINES, WATER METERS, AND OTHER WATER SYSTEM APPURTENANCES AS IT REQUIRES, TOGETHER WIT THE RIGHT OF INGRESS AND EGRESS, THE RIGHT TO REMOVE FROM SAID LAND ALL TREES, SHRUBS, GRASSES, PAVEMENTS, FENCES, STRUCTURES, IMPROVEMENTS OR OTHER OBSTRUCTIONS WHICH MAY INTERFERE WITH THE FACILITY OR THE ACCESS THERETO. IT IS AGREED AND UNDERSTOOD THAT NO BUILDING, CONCRETE SLAB OR WALLS WILL BE PLACED WITHIN SAID EASEMENT AREAS. NO OTHER UTILITY LINES MAY BE LOCATED WITHIN 36" PARALLEL TO WATER LINES.

ANY MONETARY LOSS TO GREEN VALLEY SUD RESULTING FROM MODIFICATIONS REQUIRED OF UTILITY EQUIPMENT LOCATED WITHIN SAID EASEMENTS DUE TO GRADE CHANGE OR GROUND ELEVATION ALTERATION SHALL BE CHARGED TO THE PERSON OR PERSONS DEEMED RESPONSIBLE FOR SAID GRADE CHANGES OR GROUND ELEVATION ALTERATIONS. UPON ENTERING IN AND UPON SAID EASEMENT, THE DISTRICT WILL ENDEAVOR TO RESTORE THE LAND SURFACE TO A USEABLE CONDITION BUT IS NOT OBLIGATED TO RESTORE IT TO A PRE-EXISTING CONDITION.

THE EASEMENT CONVEYED HEREIN WAS OBTAINED OR IMPROVED THROUGH FEDERAL FINANCIAL ASSISTANCE. THIS EASEMENT IS SUBJECT TO THE PROVISION OF TITLE VI OF THE CIVIL RIGHTS ACT OF 1964, AND THE REGULATION ISSUED PURSUANT THERETO FOR SO LONG AS THE EASEMENT CONTINUES TO BE USED FOR THE SAME OR SIMILAR PURPOSE FOR WHICH FINANCIAL ASSISTANCE WAS EXTENDED OR FOR AS LONG AS THE GRANTEE OWNS IT, WHICHEVER IS LONGER.

KNOW ALL MEN BY THESE PRESENTS:

I, THE UNDERSIGNED DOROTHY J. TAYLOR, A REGISTERED PROFESSIONAL LAND SURVEYOR IN THE STATE OF TEXAS, HEREBY CERTIFY THAT THIS PLAT IS TRUE AND CORRECTLY MADE UNDER MY SUPERVISION AND IN COMPLIANCE WITH CITY AND STATE SURVEY REGULATIONS AND LAWS AND MADE ON THE GROUND AND THAT THE CORNER MONUMENTS WERE PROPERLY PLACED UNDER MY SUPERVISION.

PRELIMINARY, THIS DOCUMENT SHALL NOT BE RECORDED FOR ANY PURPOSE.

DOROTHY J. TAYLOR
REGISTERED PROFESSIONAL LAND SURVEYOR NO. 6295
290 S. CASTELL AVE., SUITE 100, NEW BRAUNFELS, TEXAS 78130

PLAT PREPARED July 24, 2023



290 S. CASTELL AVE., STE. 100
NEW BRAUNFELS, TX 78130
TBPE FIRM F-10961
TBPLS FIRM 10153600

FINAL PLAT ESTABLISHING
PARK PLACE UNIT 2A

BEING A 5.64 ACRE TRACT SITUATED IN THE SARAH DEWITT SURVEY NO. 48, ABSTRACT 103 AND THE J.S. JOHNSON SURVEY NO. 47, ABSTRACT NO. 190, GUADALUPE COUNTY, TEXAS. BEING A PORTION OF A 131.585 ACRE TRACT, CALLED TRACT 2, RECORDED IN DOCUMENT NO. 201999019522 AND A PORTION OF A 90 ACRE TRACT, RECORDED IN VOLUME 765, PAGE 646 OFFICIAL PUBLIC RECORDS, GUADALUPE COUNTY, TEXAS.

GBRA NOTES:

- THE GUADALUPE-BLANCO RIVER AUTHORITY (GBRA) IS HEREBY DEDICATED THE EASEMENT AND RIGHTS-OF-WAY IN THE AREAS DESIGNATED ON THIS PLAT AS "SANITARY SEWER" AS WELL AS THOSE EASEMENTS AND RIGHTS-OFWAY SPECIFICALLY DEDICATED TO IT FOR THE PURPOSE OF ACCESSING, INSTALLING, CONSTRUCTING, RECONSTRUCTING, OPERATING, MAINTAINING, INSPECTING, REPAIRING, REMOVING, AND RELOCATING BURIED AND/OR EXPOSED SANITARY SEWER FACILITIES AND APPURTENANCES.
- TOGETHER WITH THE RIGHT OF INGRESS AND EGRESS, GBRA SHALL HAVE THE RIGHT TO REMOVE SAID LANDS OF ALL TREES OR PARTS THEREOF, OR ANY OTHER OBSTRUCTIONS WHICH MAY ENDANGER, OR INTERFERE WITH MAINTENANCE OF THE FACILITIES AND APPURTENANCES.
- OTHER UTILITIES, STRUCTURES, GRADING, DRAINAGE, DETENTION/RETENTION PONDS, LANDSCAPING, TREES, ROADS, PARKING LOTS, FENCES, WALLS, CONSTRUCTION OF ANY TYPE, OR ANY OTHER IMPROVEMENTS OR OBSTRUCTIONS, ARE NOT ALLOWED WITHIN GBRA EASEMENT.
- DESIGNS FOR ANY PROPOSED ALTERATIONS OR CROSSINGS OF GBRA EASEMENTS MUST BE APPROVED IN WRITING BY GBRA AND THE INSTALLATION OF SUCH MUST BE INSPECTED AND APPROVED BY GBRA.
- MAINTENANCE OF EASEMENTS IS THE RESPONSIBILITY OF THE PROPERTY OWNER.
- THE PROPERTY OWNER MUST INSTALL 16-FOOT GATES IN ANY FENCES THAT CROSS GBRA UTILITIES; GATES MUST BE CENTERED ACROSS GBRA UTILITIES.
- CUSTOMER SANITARY SEWER SERVICES SHALL NOT BE INSTALLED WITHIN FENCED AREAS.

THIS SUBDIVISION PLAT HAS BEEN SUBMITTED TO AND APPROVED FOR EASEMENTS. UPON REQUEST OF THE CUSTOMER AND PAYMENT OF THE REQUIRED FEES, GBRA WILL PROVIDE DOMESTIC SEWER SERVICE TO EACH LOT IN THIS SUBDIVISION, BY AGREEMENT WITH THE DEVELOPER.

GVEC NOTES:

TYPICAL FOR METER LOCATIONS (SKETCH).

GVEC WILL POSSESS A 5-FOOT WIDE EASEMENT TO THE SERVICE METER LOCATION. EASEMENT TO FOLLOW SERVICE LINE AND WILL VARY DEPENDING ON LOCATION OF BUILDING OR STRUCTURE.

GVEC SHALL HAVE ACCESS TO METER LOCATIONS FROM THE FRONT YARD WITH THE LOCATION NOT BEING WITHIN A FENCED AREA.


ANY EASEMENT DESIGNATED AS A GVEC 20'X 20'UTILITY EASEMENT SHALL REMAIN OPEN FOR ACCESS AT ALL TIMES AND SHALL NOT BE WITHIN A FENCED AREA.

ALL UTILITY EASEMENTS ARE FOR THE CONSTRUCTION, MAINTENANCE (INCLUDING BUT NOT LIMITED TO REMOVAL OF TREES AND OTHER OBSTRUCTIONS), READING OF METERS, AND REPAIR OF ALL OVERHEAD AND UNDERGROUND UTILITIES.


ALL ELECTRIC EASEMENTS, FOR BOTH PRIMARY AND SECONDARY ELECTRIC SERVICE, INCLUDE RIGHTS OF INGRESS AND EGRESS ACROSS THE SUBDIVISION FOR THE PURPOSE OF INSTALLING, SERVICING AND MAINTAINING THE ELECTRICAL FACILITIES.

ANY REQUEST TO SUBSEQUENTLY RELOCATE ANY PORTION OF THE ELECTRIC FACILITIES INSTALLED SHALL BE SUBJECT TO THE COOPERATIVE'S REASONABLE DISCRETION AND THE REQUESTING PARTY SHALL BEAR ALL COSTS ASSOCIATED WITH SUCH RELOCATION.

THE COOPERATIVE SHALL ONLY BE REQUIRED TO FILL, GRADE AND RESTORE GROUND COVER BACK TO ORIGINAL GRADE AS A RESULT OF ANY EXCAVATION BY OR ON BEHALF OF THE COOPERATIVE.

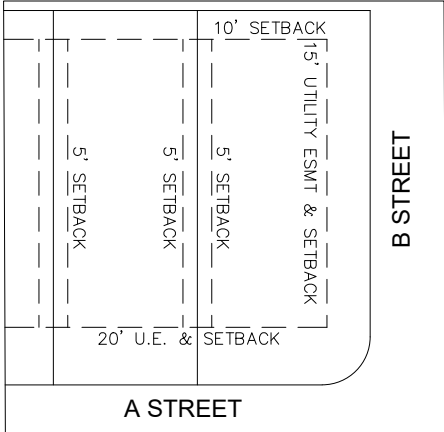


TYPICAL BUILDING SETBACK LINE AND UTILITY EASEMENT DIAGRAM
NOT--TO--SCALE

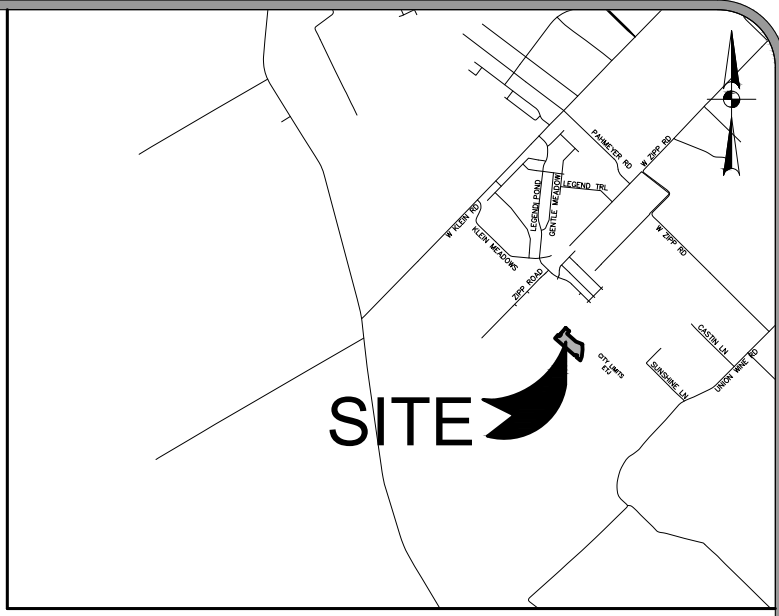

LOCATION MAP
NOT TO SCALE

NOTE: G.V.E.C. WILL MAINTAIN 5' EASEMENT FOR SERVICE ENTRANCE TO DWELLING. THIS EASEMENT WILL VARY DEPENDING UPON LOCATION OF DWELLING.

G.V.E.C. SHALL HAVE ACCESS TO THE METER LOCATIONS FROM THE FRONT YARDS WITH THE METER LOCATIONS NOT BEING LOCATED WITHIN A FENCED AREA.

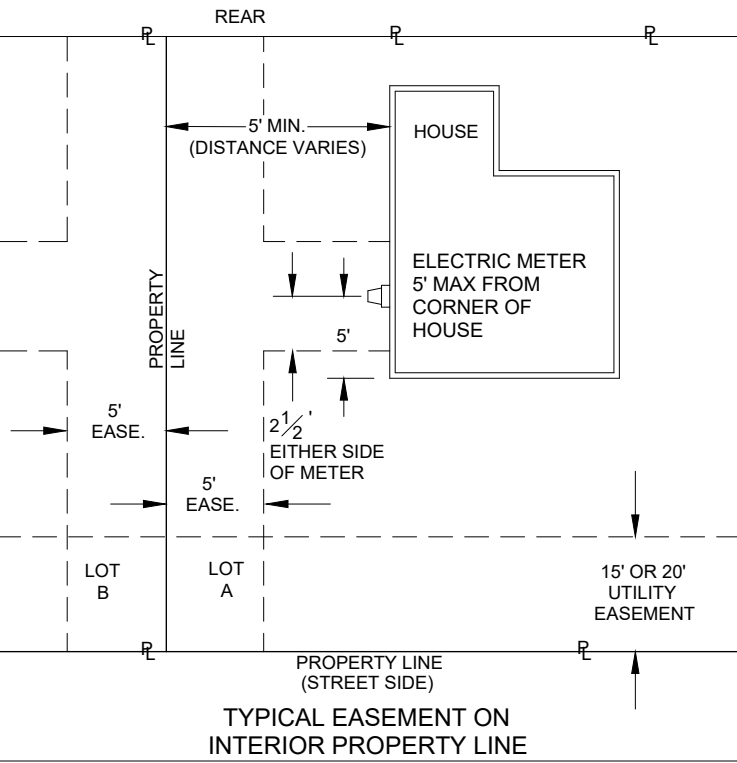

APPROVED THIS THE _____ DAY OF _____, 20____
BY THE PLANNING COMMISSION OF THE CITY OF NEW BRAUNFELS, TEXAS.

CHAIRMAN _____

APPROVED FOR ACCEPTANCE

DATE _____ PLANNING DIRECTOR _____

DATE _____ CITY ENGINEER _____

STATE OF TEXAS
COUNTY OF GUADALUPE

COUNTY CLERK, GUADALUPE COUNTY, TEXAS

DEPUTY _____

STATE OF TEXAS
COUNTY OF GUADALUPE

I (WE) THE UNDERSIGNED OWNER(S) OF THE LAND SHOWN ON THIS PLAT, AND DESIGNATED HEREIN AS THE PARK PLACE, UNIT 1A SUBDIVISION TO THE CITY OF NEW BRAUNFELS, COUNTY OF GUADALUPE, TEXAS, AND WHOSE NAME IS SUBSCRIBED HERETO, DO HEREBY SUBDIVIDE SUCH PROPERTY AND DEDICATE TO THE USE OF THE PUBLIC ALL STREETS, ALLEYS, PARKS, DRAINS, EASEMENTS, AND PUBLIC PLACES THEREON SHOWN FOR THE PURPOSES AND CONSIDERATION THEREIN EXPRESSED.

M/I HOMES OF SAN ANTONIO, LLC
BY: DAVID A. MCGOWEN – Vice President – LAND
4949 N. LOOP 1604 WEST
SAN ANTONIO, TEXAS 78249

STATE OF TEXAS
COUNTY OF _____

THIS INSTRUMENT WAS ACKNOWLEDGED BEFORE ME ON THIS


_____ DAY OF _____, 20____,

BY _____


NOTARY PUBLIC, STATE OF TEXAS
MY COMMISSION EXPIRES: _____

FINAL PLAT ESTABLISHING
PARK PLACE UNIT 2A

BEING A 5.64 ACRE TRACT SITUATED IN THE SARAH DEWITT SURVEY NO. 48, ABSTRACT 103 AND THE J.S. JOHNSON SURVEY NO. 47, ABSTRACT NO. 190, GUADALUPE COUNTY, TEXAS. BEING A PORTION OF A 131.585 ACRE TRACT, CALLED TRACT 2, RECORDED IN DOCUMENT NO. 201999019522 AND A PORTION OF A 90 ACRE TRACT, RECORDED IN VOLUME 765, PAGE 646 OFFICIAL PUBLIC RECORDS, GUADALUPE COUNTY, TEXAS.

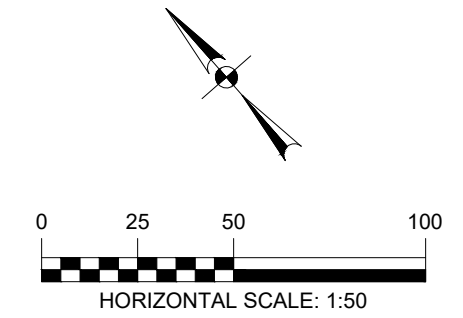

- LEGEND:
- = FND 1/2" IRON PIN W/
PLASTIC CAP STAMPED "HMT"
(UNLESS NOTED OTHERWISE)
 - = SET 1/2" IRON PIN W/
PLASTIC CAP STAMPED "HMT"
 - U.E. = UTILITY EASEMENT
 - DRNG = DRAINAGE
 - R.O.W. = RIGHT-OF-WAY
 - M.P.R.C.C.T. = MAP AND PLAT RECORDS,
COMAL COUNTY, TEXAS
 - O.P.R.C.C.T. = OFFICIAL PUBLIC RECORDS,
COMAL COUNTY, TEXAS

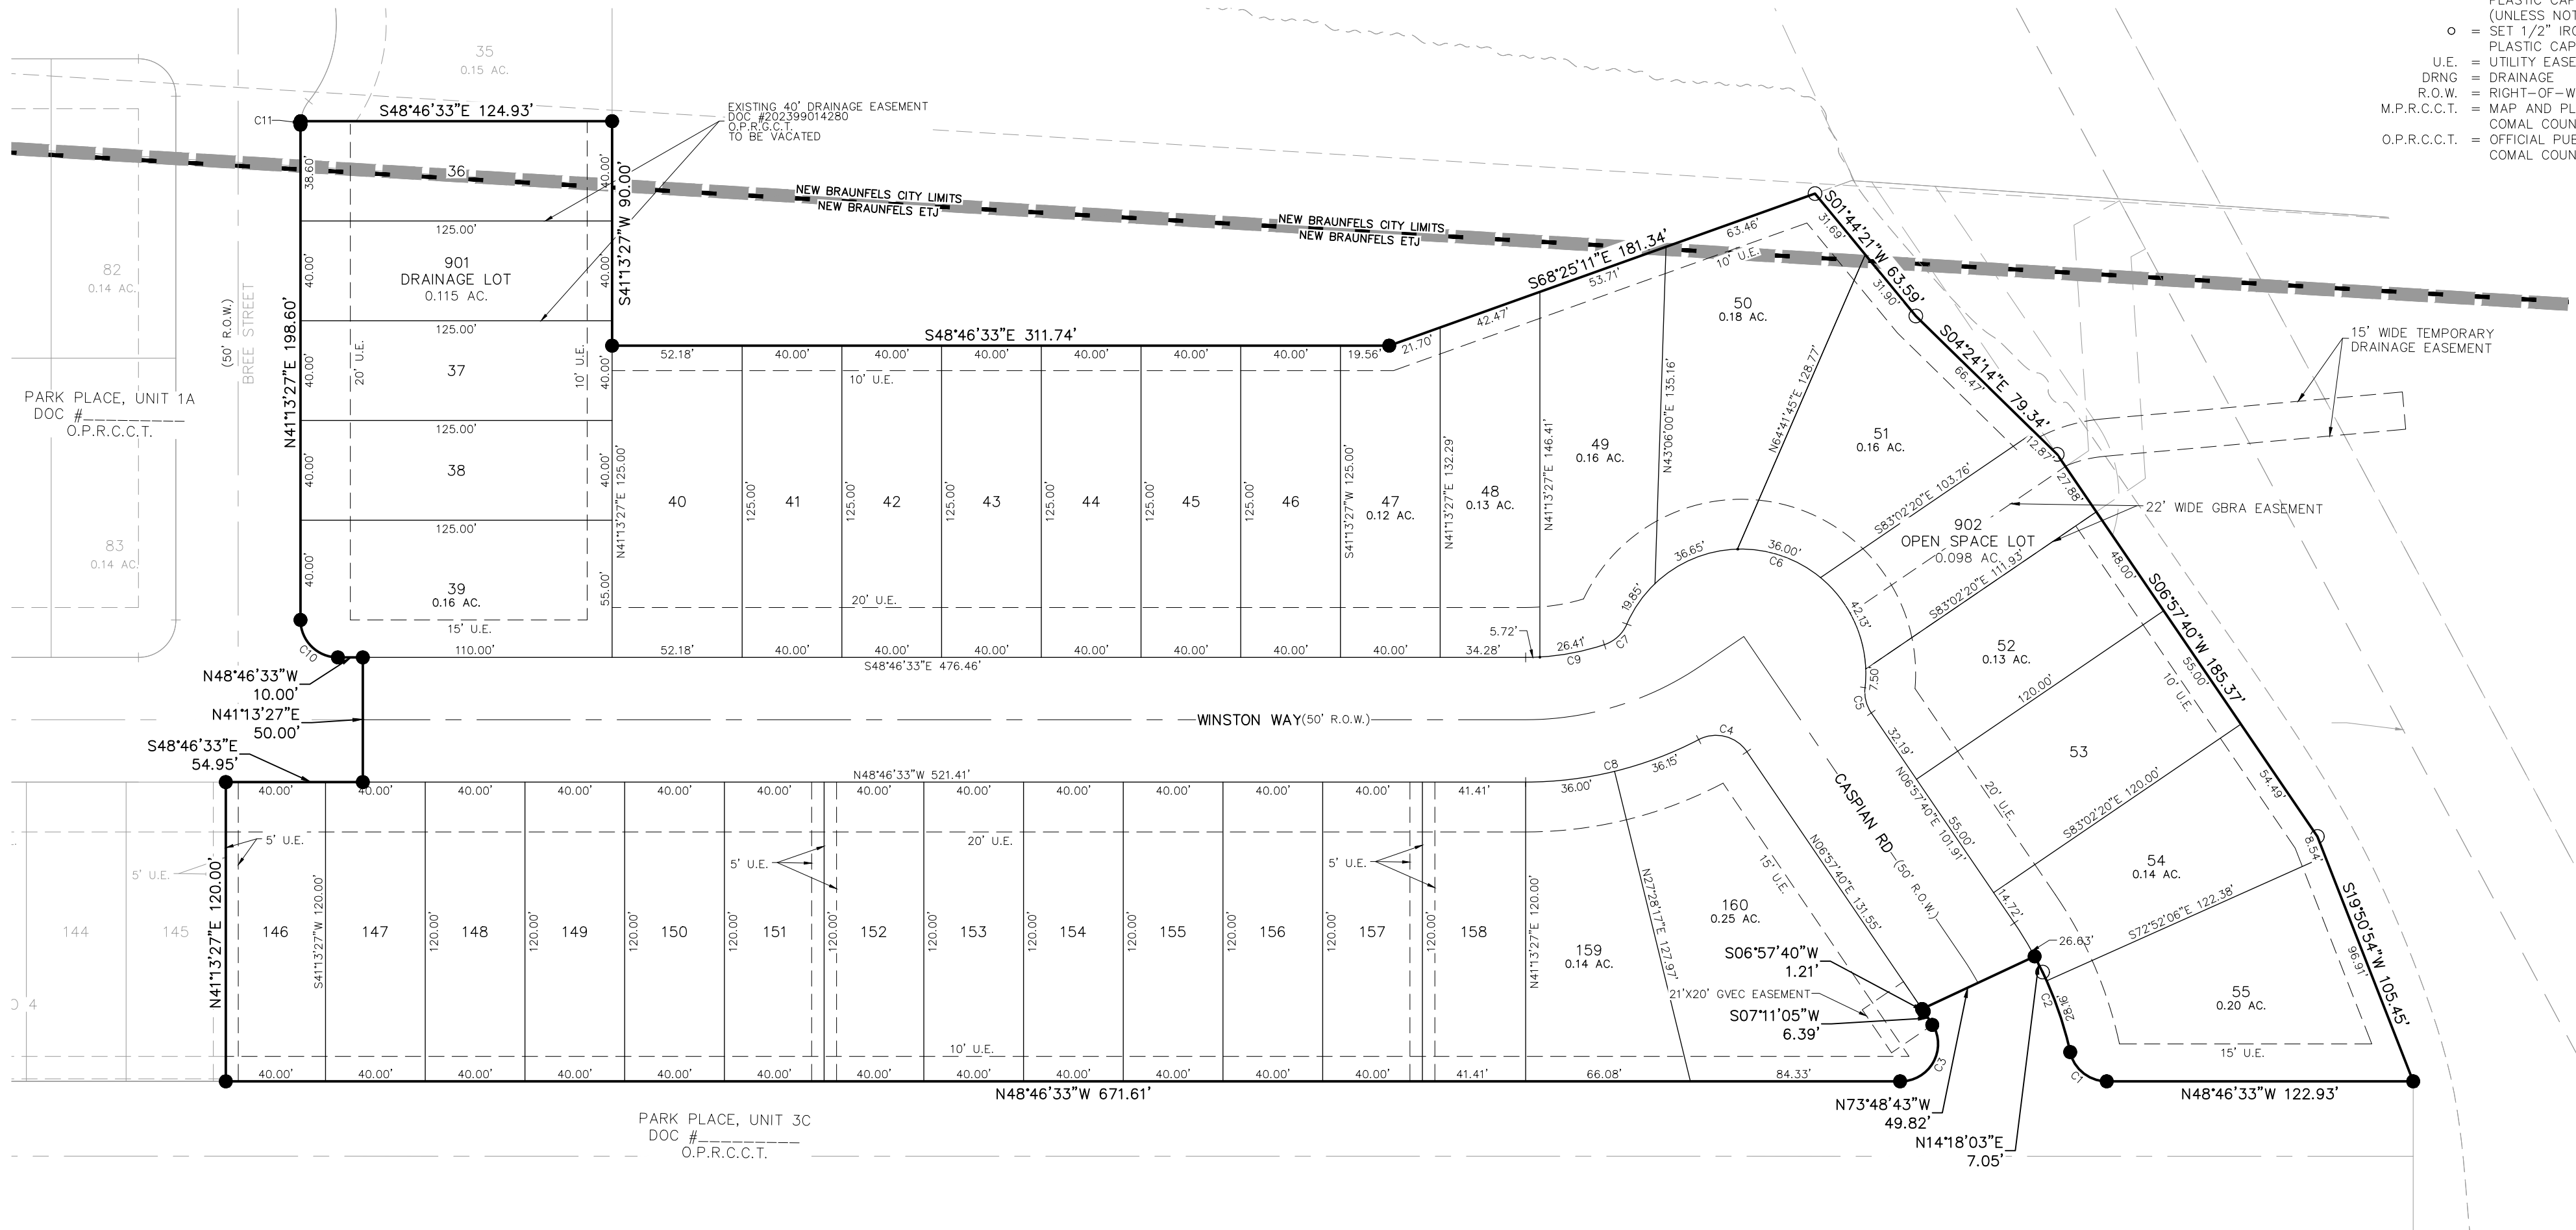

CURVE TABLE						
CURVE	LENGTH	RADIUS	DELTA	TANGENT	CHORD LENGTH	CHORD BEARING
C1	22.27'	15.26'	083°38'53"	13.65'	20.35'	S06°36'45"E
C2	54.78'	150.00'	020°55'31"	27.70'	54.48'	N17°25'25"E
C3	32.53'	15.00'	124°15'47"	28.37'	26.52'	N69°05'34"E
C4	21.81'	15.00'	083°17'52"	13.34'	19.94'	N34°41'16"W
C5	10.64'	15.00'	040°39'24"	5.56'	10.42'	S27°17'22"W
C6	85.63'	50.00'	098°07'45"	57.65'	75.54'	N01°26'48"W
C7	12.58'	15.00'	048°04'04"	6.69'	12.22'	N88°46'47"E
C8	72.15'	150.00'	027°33'40"	36.79'	71.46'	S62°33'23"E
C9	26.41'	100.00'	015°07'58"	13.28'	26.33'	S59°37'12"E
C10	23.56'	15.00'	090°00'00"	15.00'	21.21'	S03°46'33"E
C11	1.40'	15.00'	005°20'58"	0.70'	1.40'	S43°53'56"W

PLAT PREPARED July 24, 2023



290 S. CASTELL AVE., STE. 100
NEW BRAUNFELS, TX 78130
TBPE FIRM F-10961
TBPLS FIRM 10153600