


Exhibit B

Conceptual Landscape and Site Plan

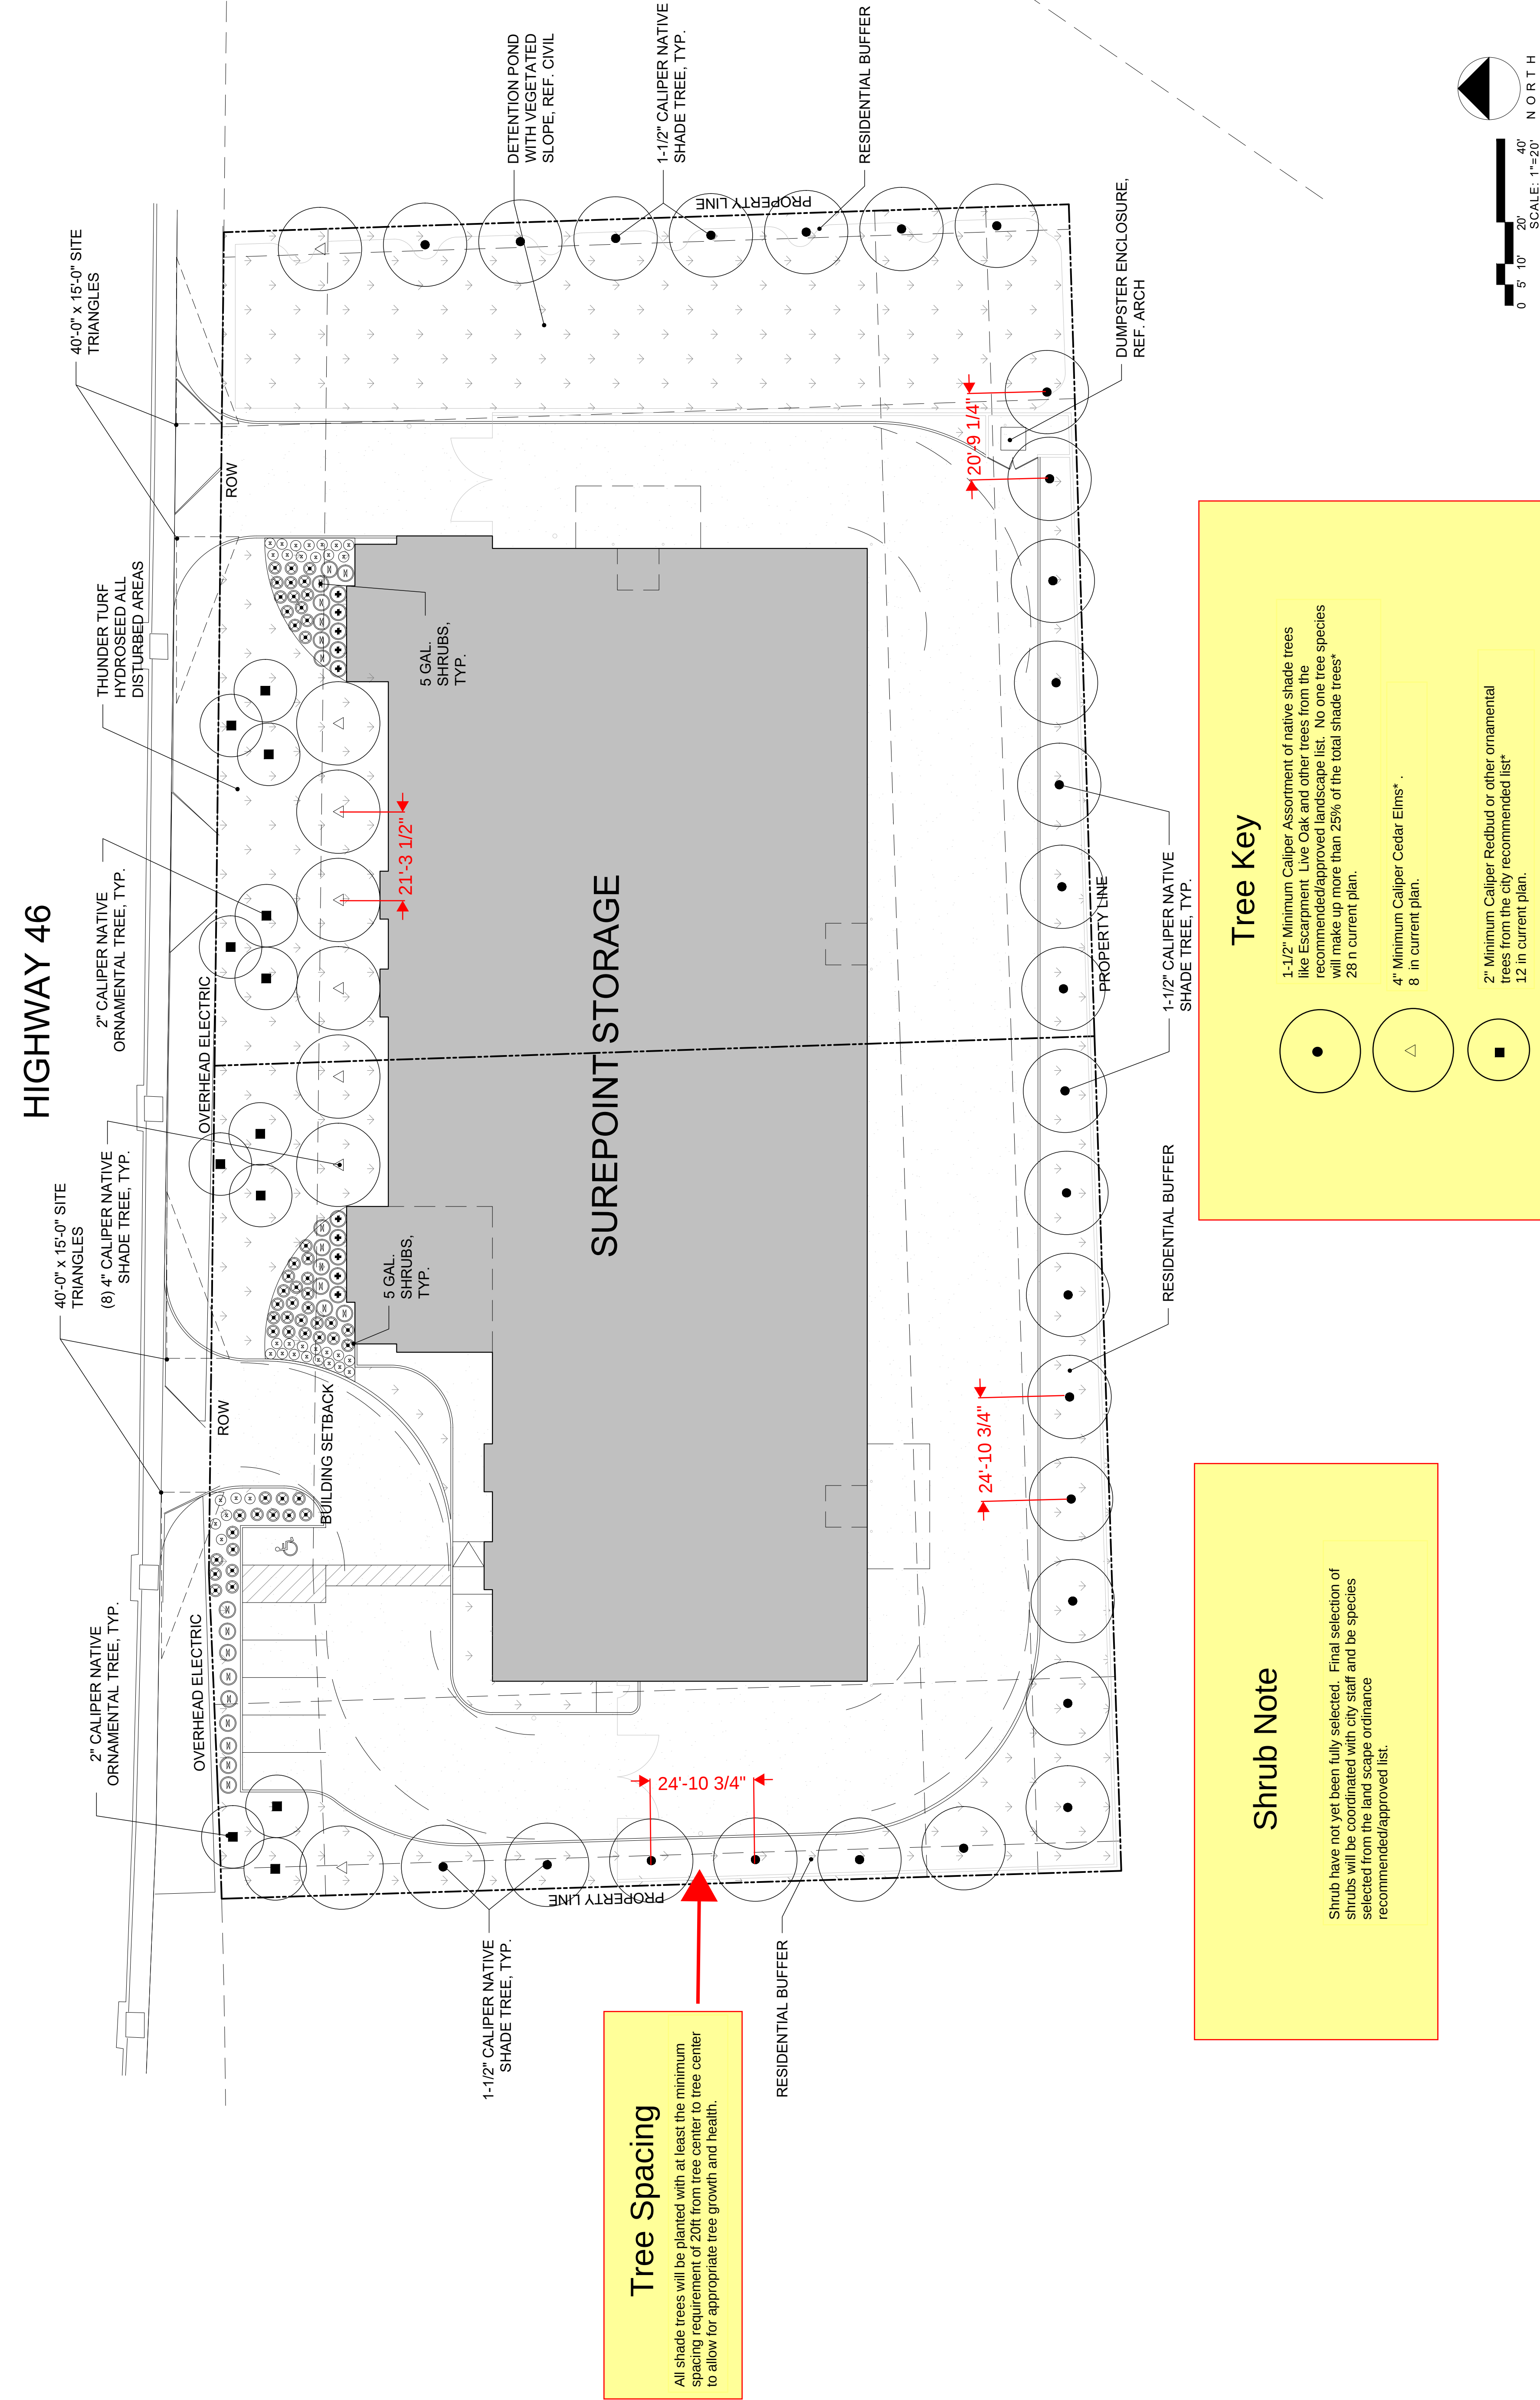

FOR REVIEW ONLY.
Not for regulatory approval,
permitting or construction.

Project Number:
23052

SUREPOINT STORAGE

NEW BRAUNFELS, TEXAS

Client:
SUREPOINT DEVELOPMENT

REVIEW SET

Date Issued:
OCTOBER 18, 2023

Revisions:

Sheet Title:
PLANTING PLAN

Sheet Number:

LP 1.1