

**RIGID PATTERN REQUIRED
FOR INSTALLATION**



**EXECUTIVE
SIGNS.com**

0 210-492-9436

F 210-492-9483

Toll Free: 888-492-9436

State License TSCL 18330

Regulated by the Texas Department of Licensing and Regulation
PO Box 12157, Austin, Tx. 78711, 1-800-803-9202, 512-463-6599
license.state.tx.us/complaints



Address: 1349 State Hwy 46 S

New Braunfels, TX 78130

Designer: **MG**

Path:X/ESSM/Sonora Bank/ New Braunfels

File: Sonora Bank - NB Monuments R2

Color Schedule & Notes:

PRINT VALUES:

C4.3 M29.4 Y45.1 K18

C8.2 M48.2 Y71.4 K33.7

● C15.7 M68.2 Y78 K64.3

Sign Company DOES NOT provide primary electrical to sign. Power to the sign must be done by a licensed electrical contractor or licensed electrician.

Each sign must have:

1. A minimum of one dedicated 120V 20A Circuit
2. Junction box installed within 6 feet of sign
3. Three wires: Line, Ground, Neutral

All Signs will be manufactured to accommodate 120 volt current unless otherwise instructed by customer.

*This is an original drawing created by Executive Signs Inc.
It is submitted for your personal use, however, it shall at all
times remain the property of Executive Signs Ent.*


You are not authorized to show these drawings to anyone outside your organization, nor is it to be reproduced, used, copied or exhibited in any fashion.

Design time includes up to three (3) revisions. Any revisions or changes to design after the initial three (3) will incur a charge of \$90/hr.

**APPROVAL,
SIGNATURE
and DATE**


Scale: 1:25

Page: 2 of 5

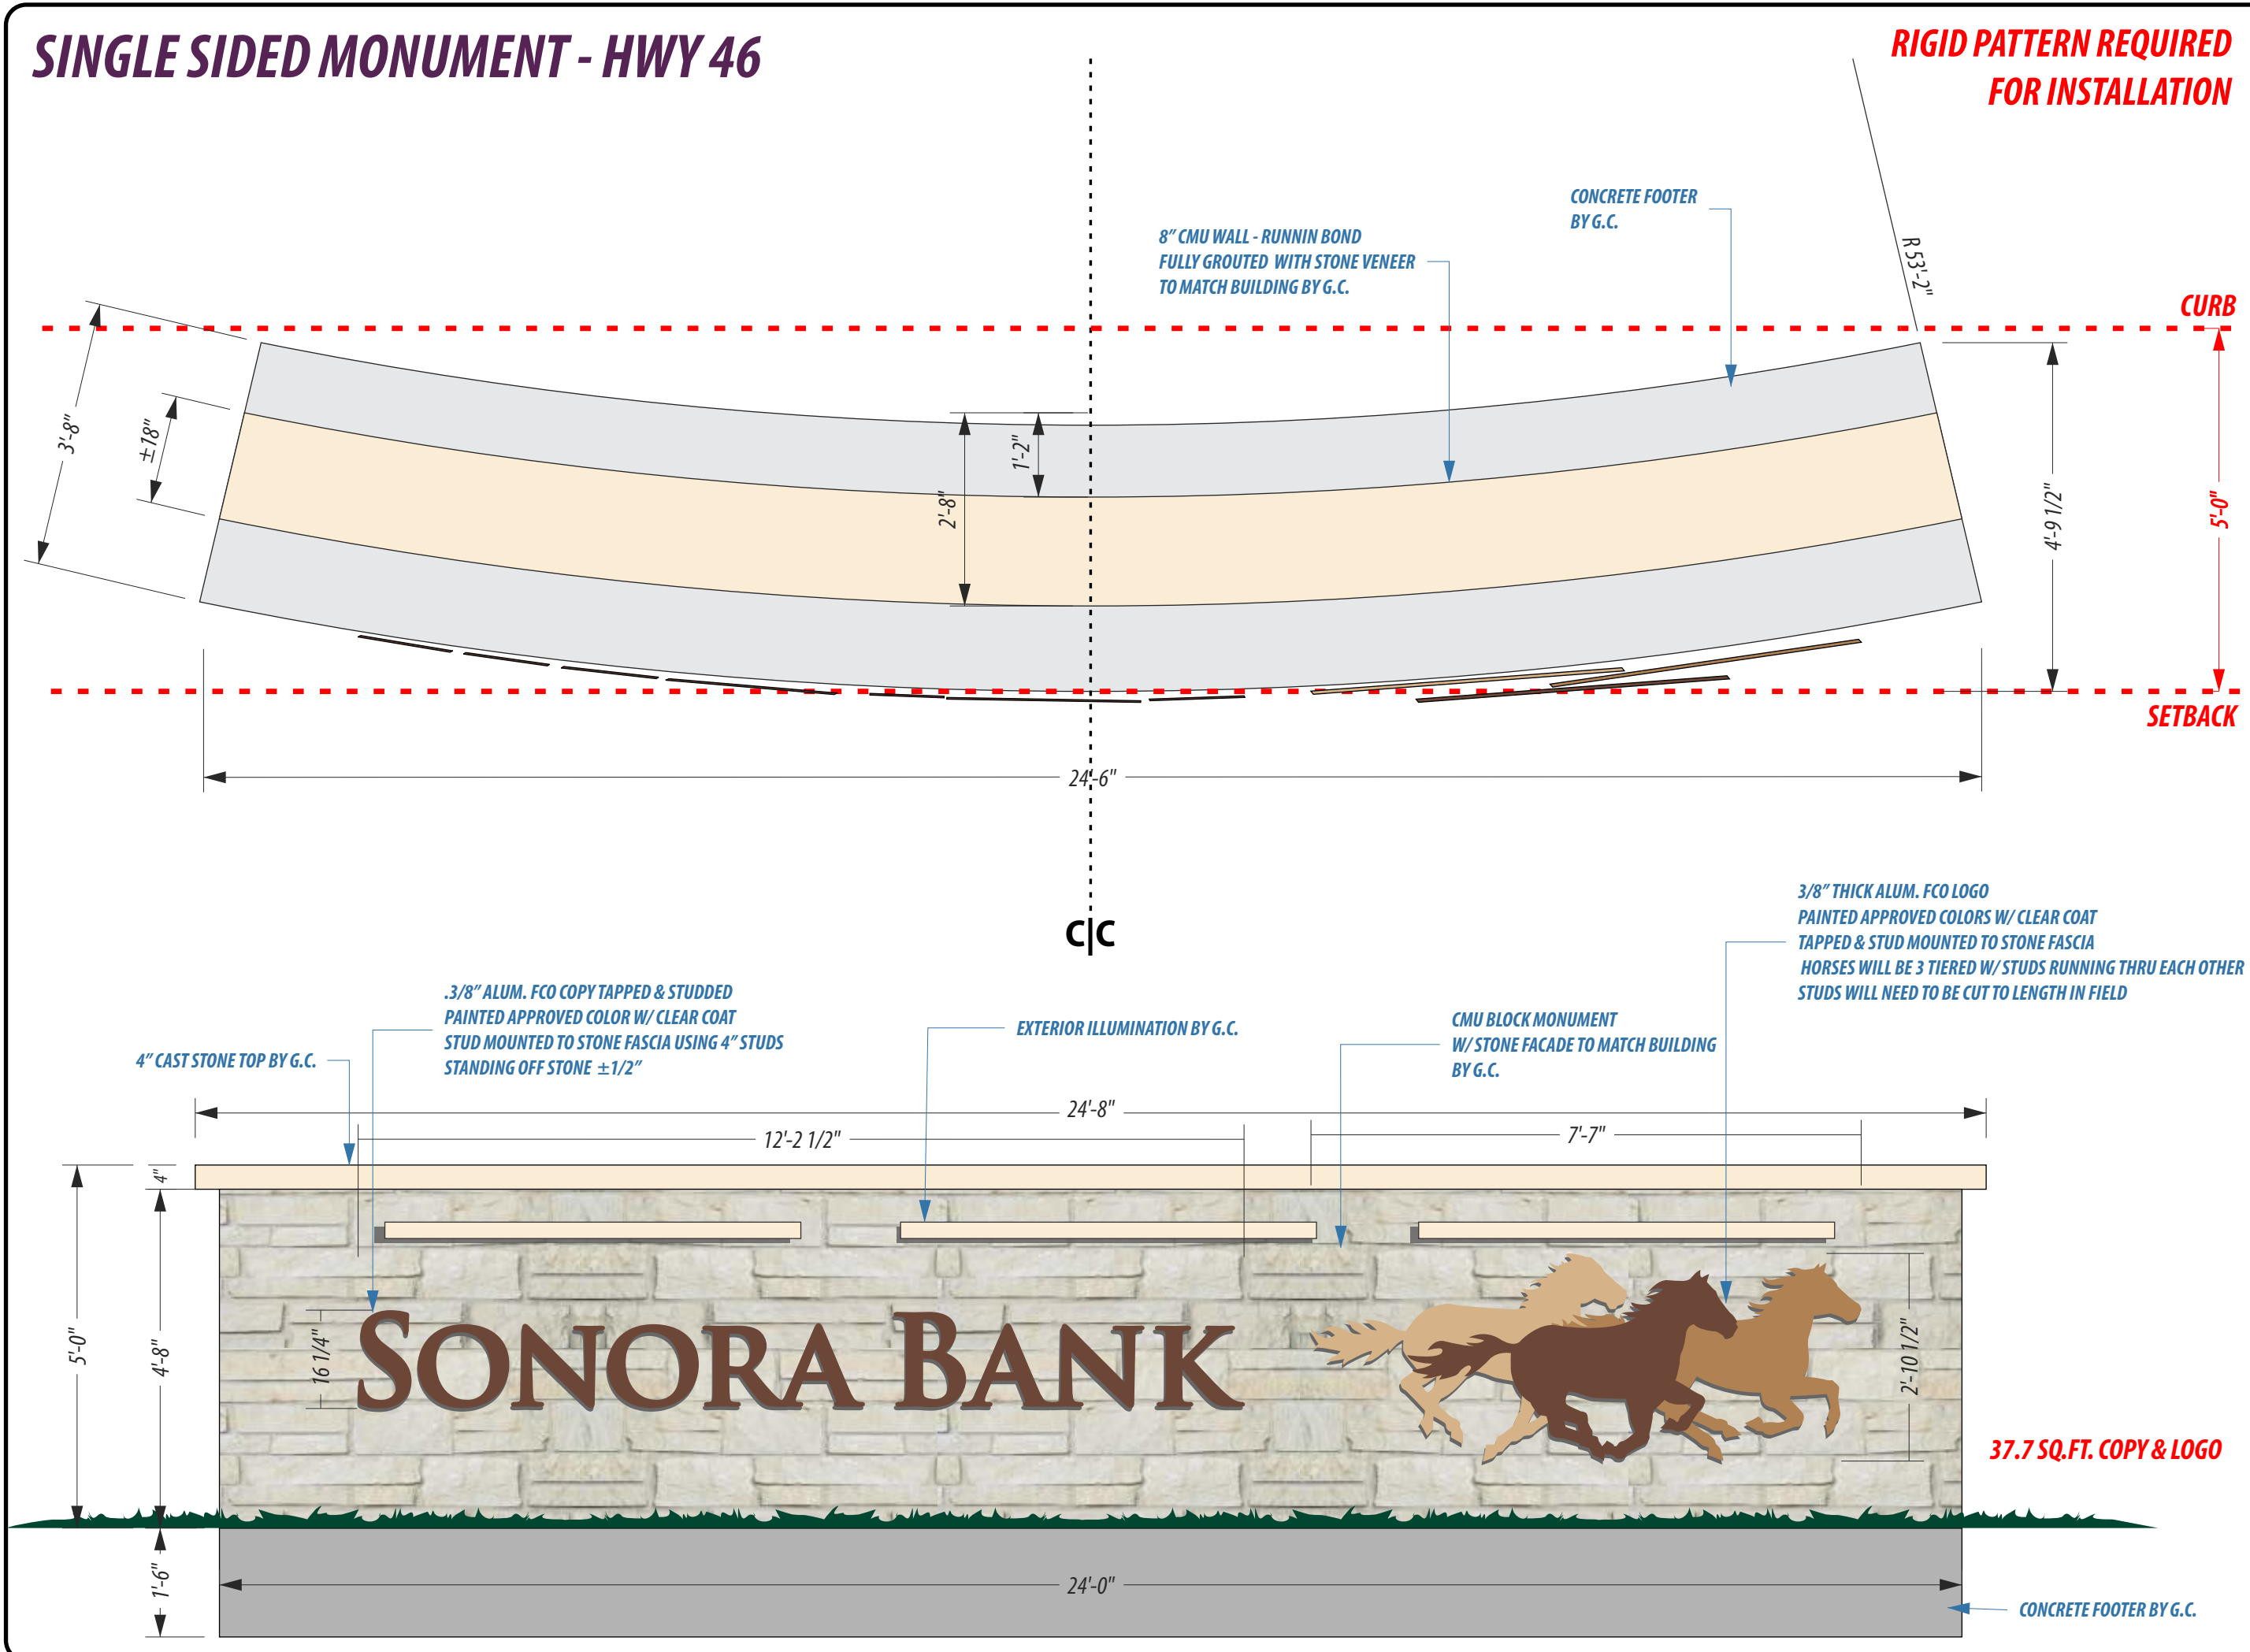

SITE PLAN

Scale: 1:400

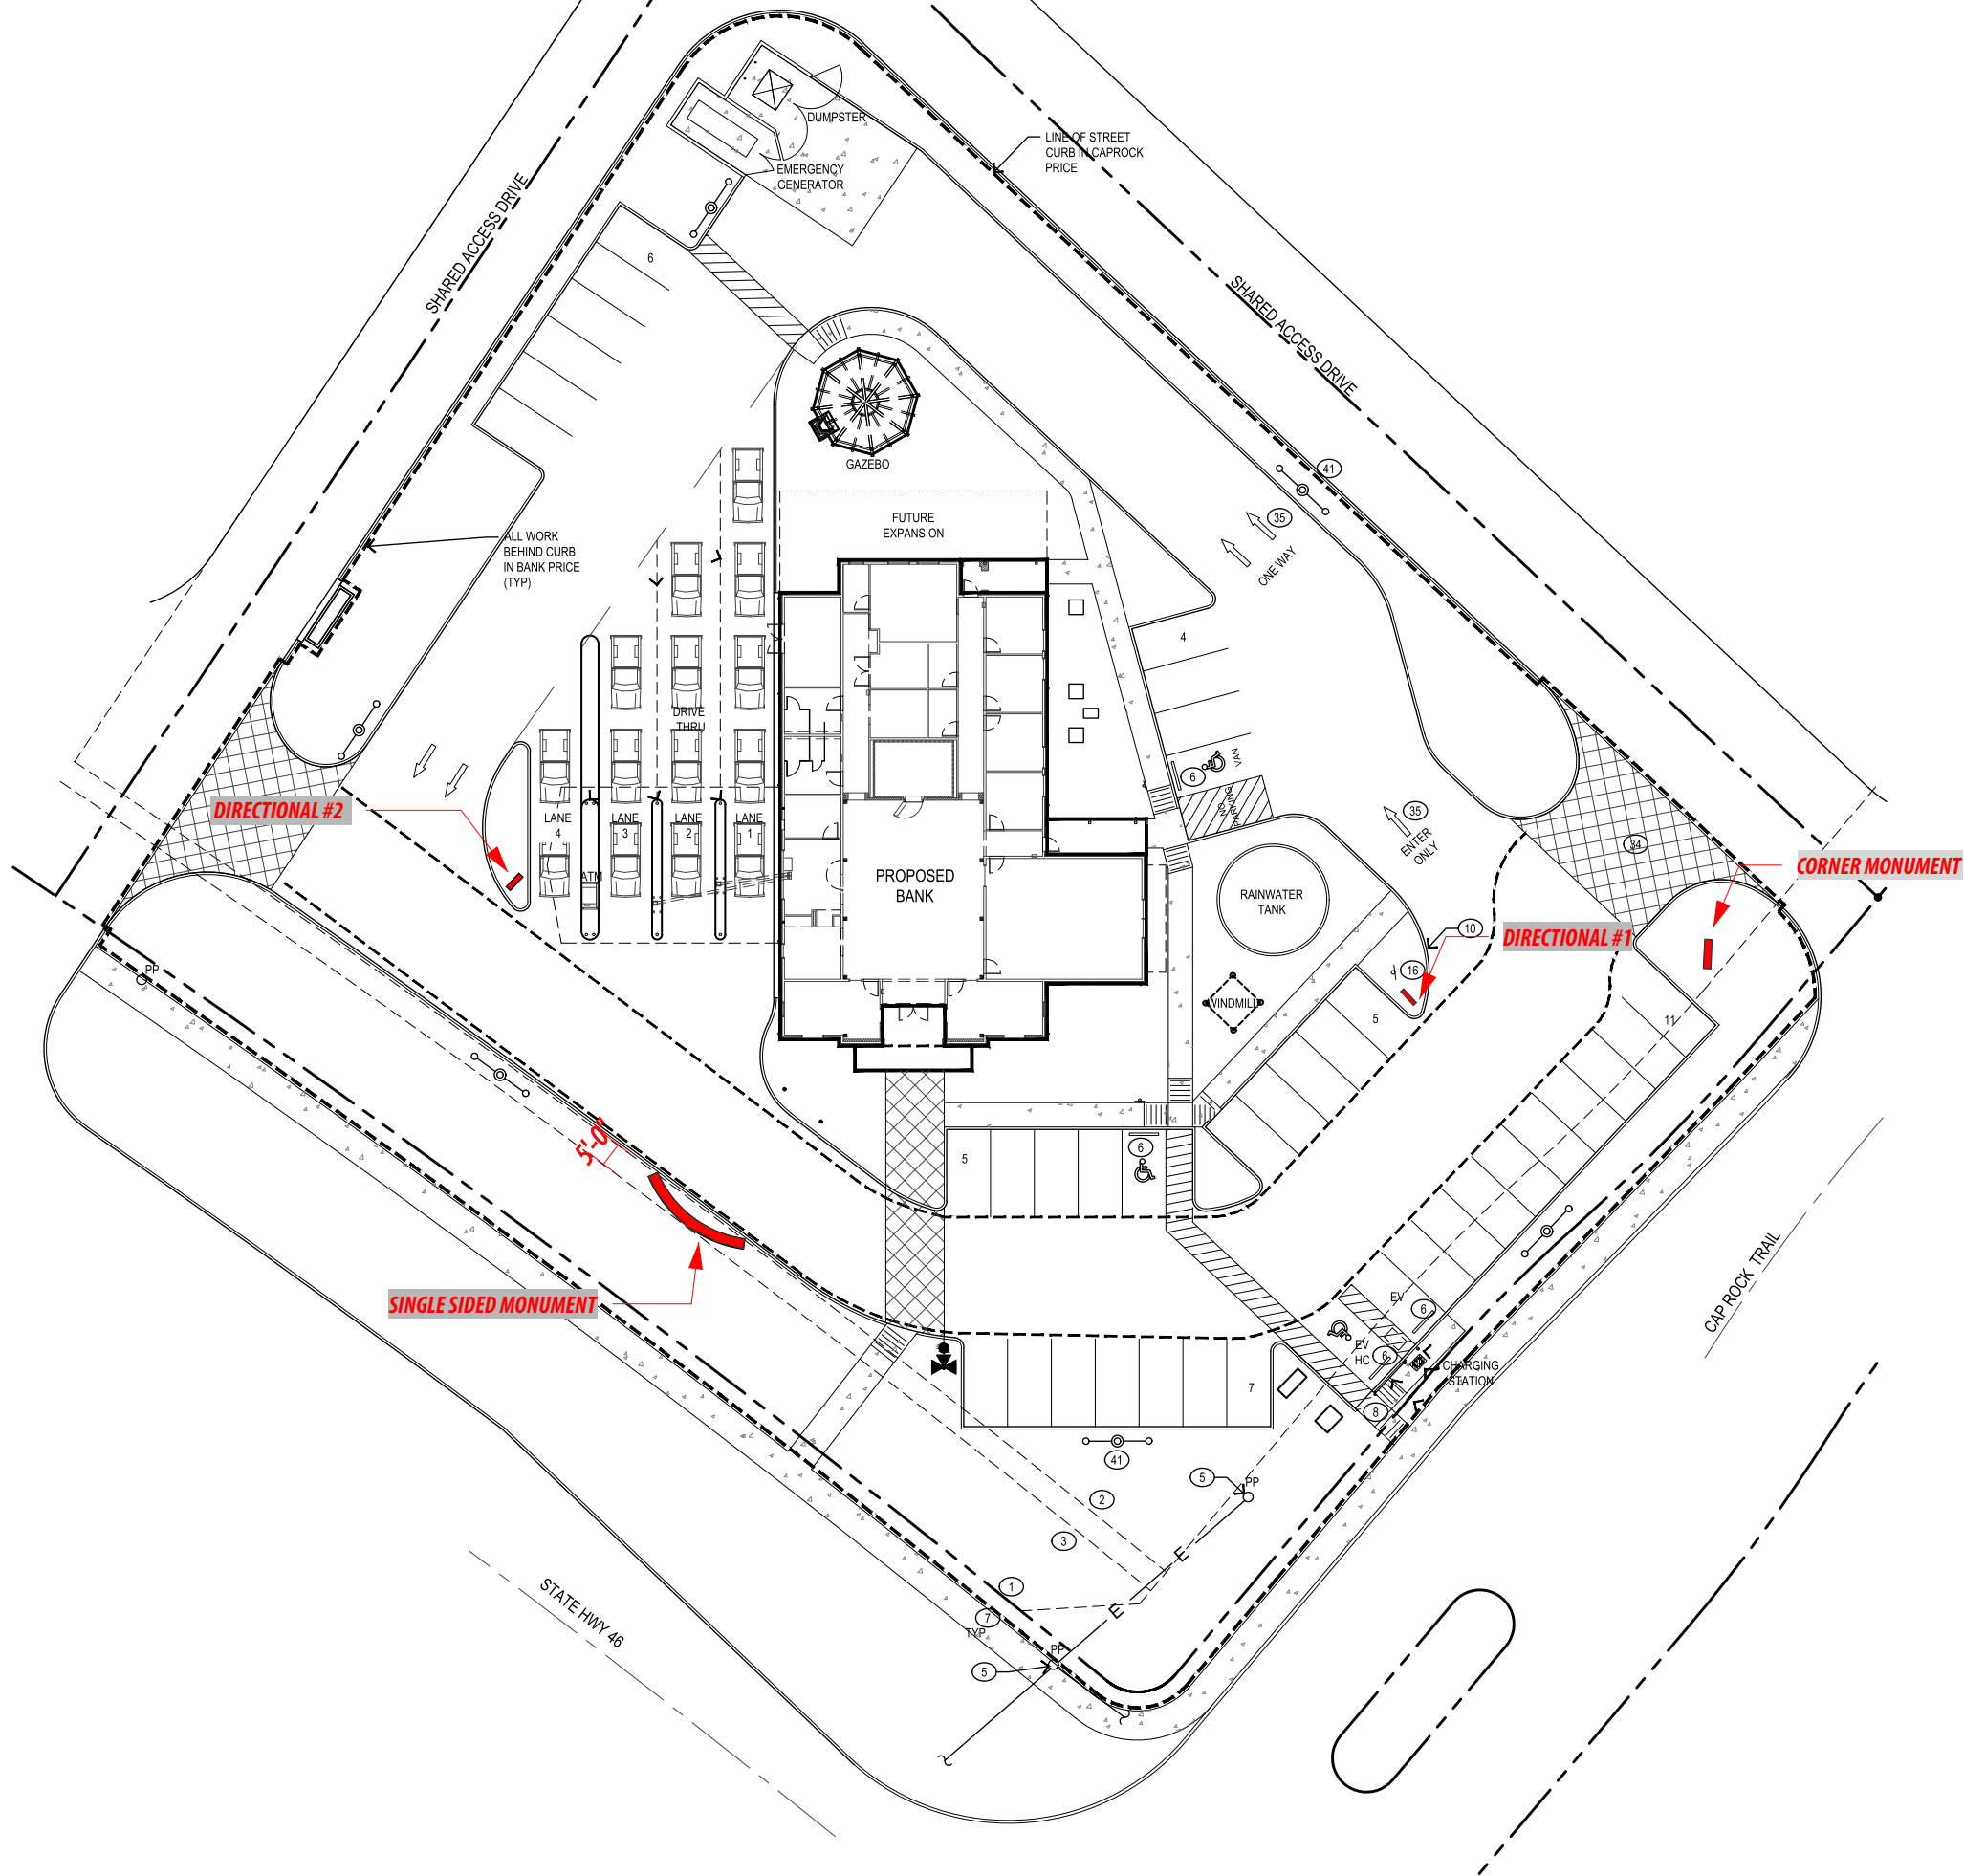

**EXECUTIVE
SIGNS.com**

**5621 Central Texas Dr.
San Marcos, TX 78666**

📞 210-492-9436

📠 210-492-9483

Toll Free: 888-492-9436

State License TSCL 18330

Regulated by the Texas Department of Licensing and Regulation
PO Box 12157, Austin, Tx. 78711, 1-800-803-9202, 512-463-6599
license.state.tx.us/complaints



Client: Sonora Bank

**Address: 1349 State Hwy 46 S
New Braunfels, TX 78130**

Sales: TAT

Designer: MG

Date: 05.24.23

Path: X/ESSM/Sonora Bank/ New Braunfels

File: Sonora Bank - NB Monuments R2

Color Schedule & Notes:

Sign Company DOES NOT provide primary electrical to sign.
Power to the sign must be done by a licensed electrical
contractor or licensed electrician.

Each sign must have:

1. A minimum of one dedicated 120V 20A Circuit
2. Junction box installed within 6 feet of sign
3. Three wires: Line, Ground, Neutral

All Signs will be manufactured to accommodate 120 volt
current unless otherwise instructed by customer.

This is an original drawing created by Executive Signs Inc.
It is submitted for your personal use, however, it shall at all
times remain the property of Executive Signs Ent.

You are not authorized to show these drawings to anyone
outside your organization, nor is it to be reproduced, used,
copied or exhibited in any fashion.

Design time includes up to three (3) revisions. Any revisions
or changes to design after the initial three (3) will incur a
charge of \$90/hr.

**APPROVAL
SIGNATURE
and DATE**