
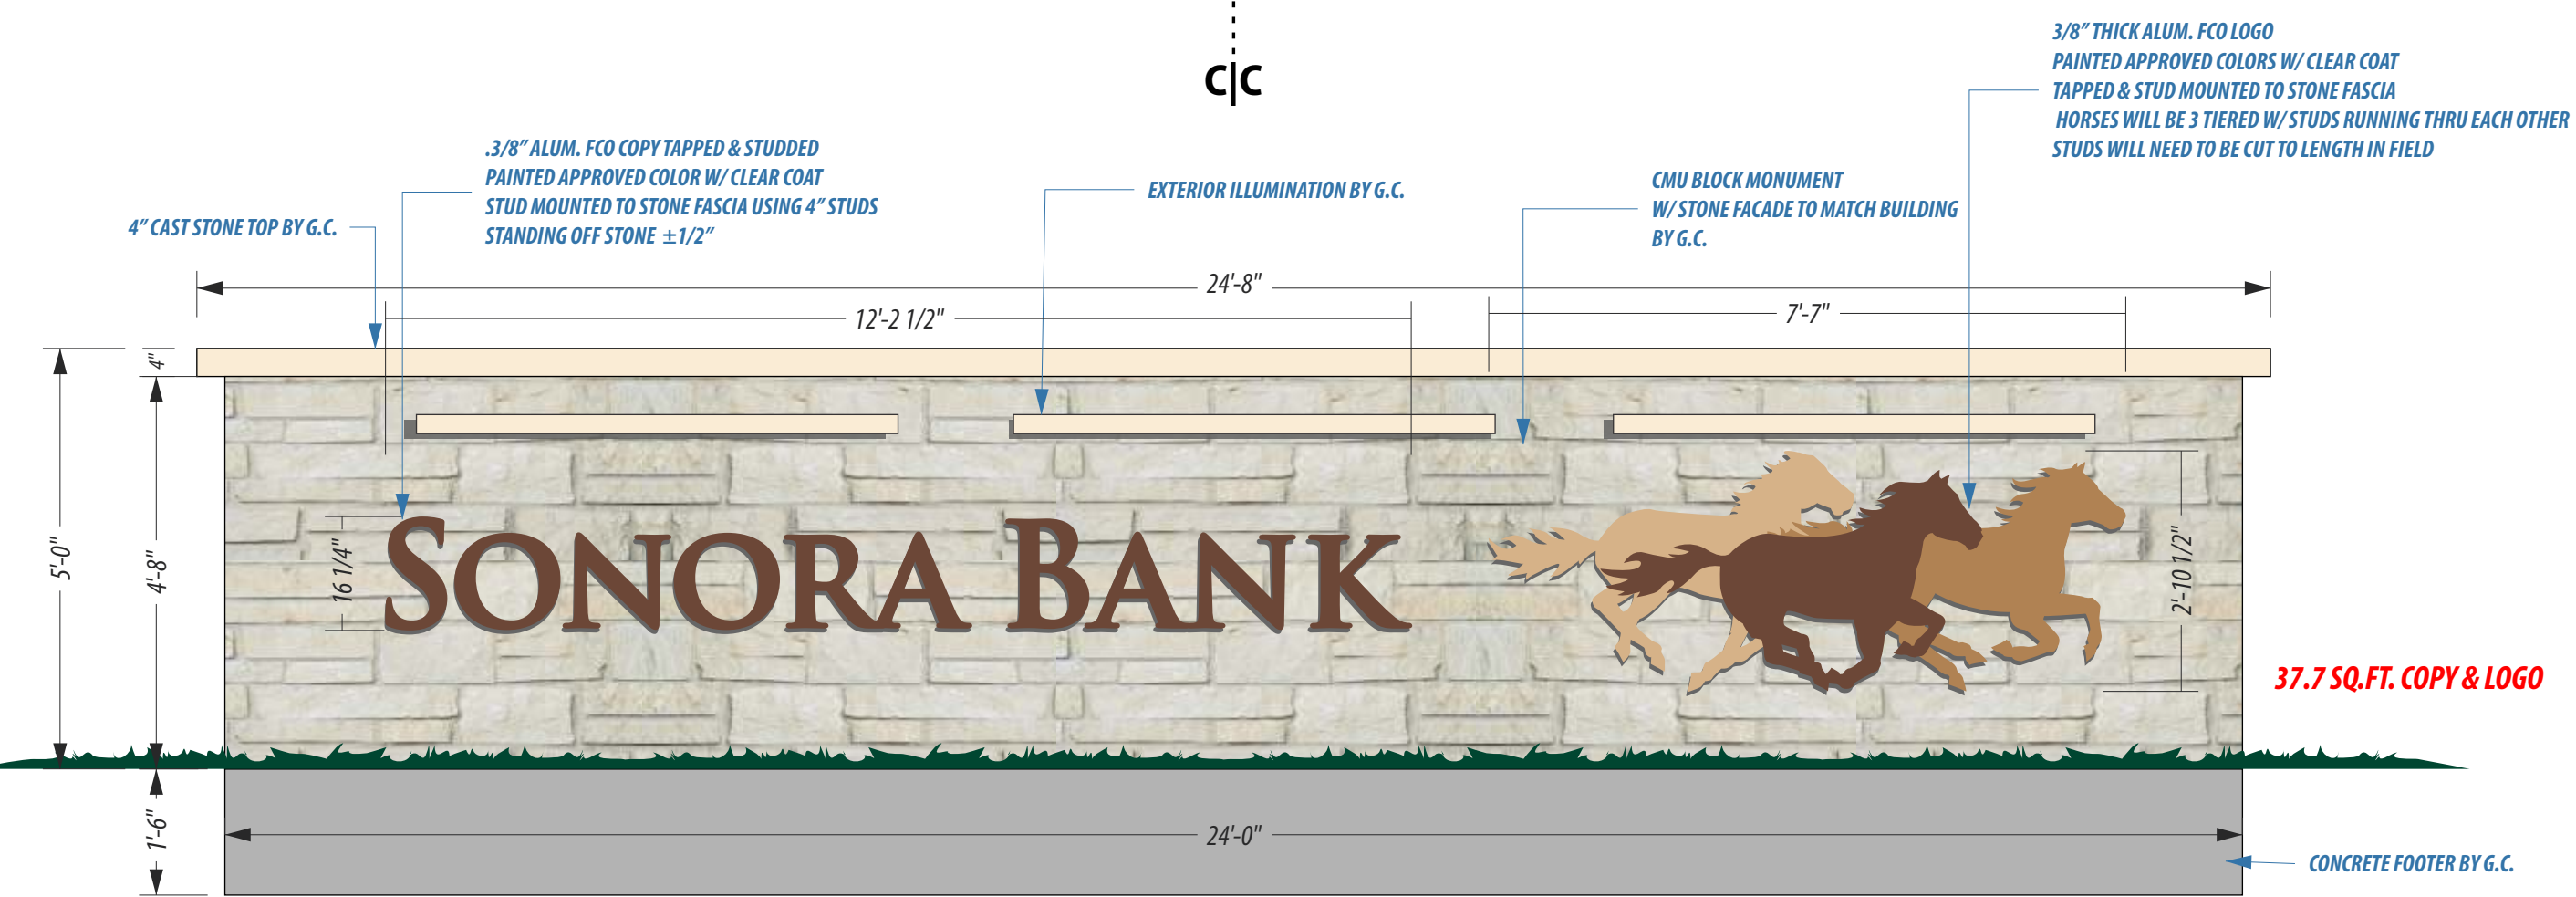


SINGLE SIDED MONUMENT - HWY 46

RIGID PATTERN REQUIRED FOR INSTALLATION

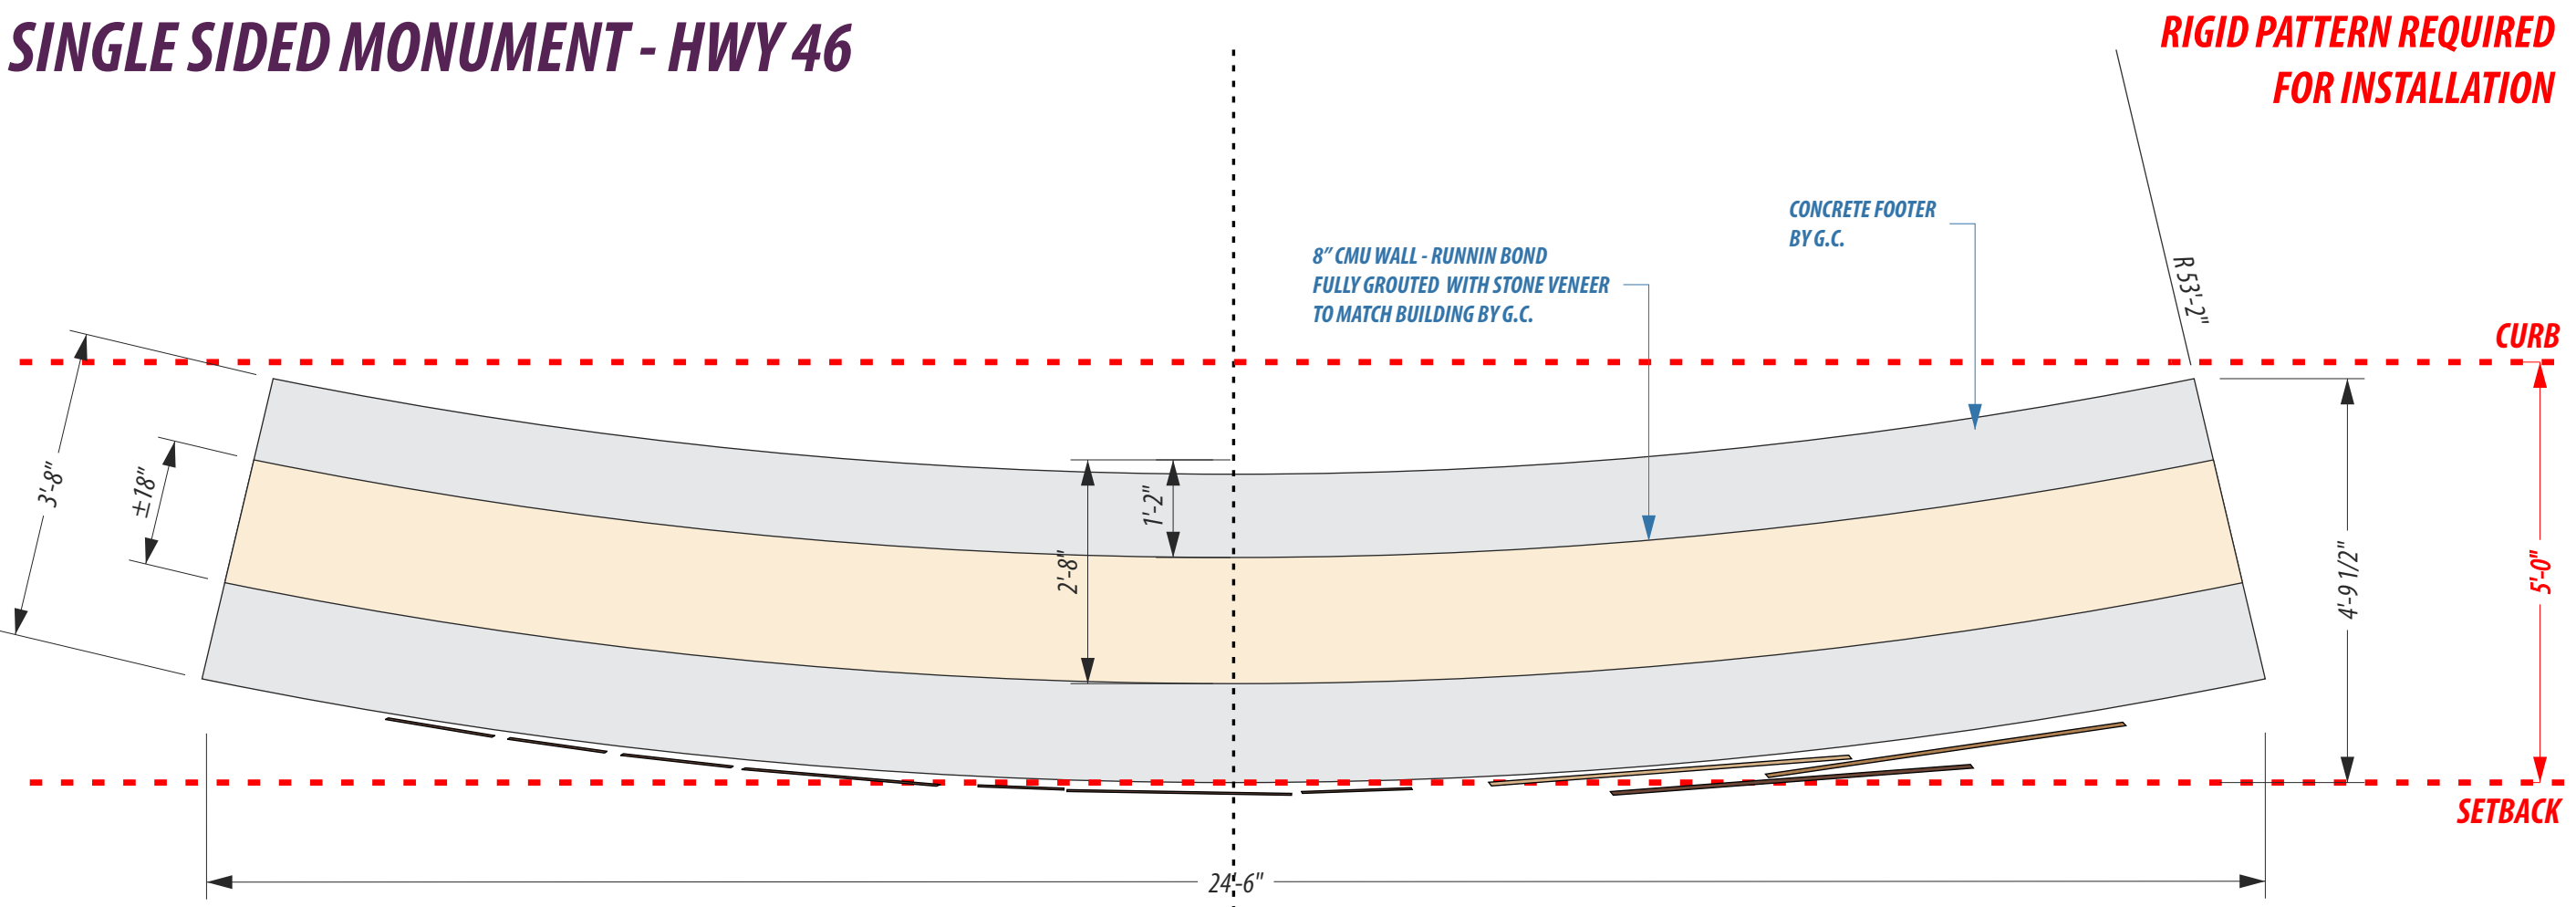

5621 Central Texas Dr.
San Marcos, TX 78666
O 210-492-9436
F 210-492-9483
Toll Free: 888-492-9436

State License TSCL 18330
 Regulated by the Texas Department of Licensing and Regulation
 PO Box 12157, Austin, Tx. 78711, 1-800-803-9202, 512-463-6599
 license.state.tx.us/complaints

Client: Sonora Bank
 Address: 1349 State Hwy 46 S
 New Braunfels, TX 78130
 Sales: TAT Designer: MG
 Date: 05.24.23
 Path: X/ESSM/Sonora Bank/ New Braunfels
 File: Sonora Bank - NB Monuments R2

Color Schedule & Notes:

PRINT VALUES:

- C4.3 M29.4 Y45.1 K18
- C8.2 M48.2 Y71.4 K33.7
- C15.7 M68.2 Y78 K64.3


Sign Company DOES NOT provide primary electrical to sign. Power to the sign must be done by a licensed electrical contractor or licensed electrician.
 Each sign must have:
 1. A minimum of one dedicated 120V 20A Circuit
 2. Junction box installed within 6 feet of sign
 3. Three wires: Line, Ground, Neutral
 All Signs will be manufactured to accommodate 120 volt current unless otherwise instructed by customer.

This is an original drawing created by Executive Signs Inc. It is submitted for your personal use, however, it shall at all times remain the property of Executive Signs Ent. You are not authorized to show these drawings to anyone outside your organization, nor is it to be reproduced, used, copied or exhibited in any fashion.
 Design time includes up to three (3) revisions. Any revisions or changes to design after the initial three (3) will incur a charge of \$90/hr.

APPROVAL, SIGNATURE and DATE

SITE PLAN

Scale: 1:400

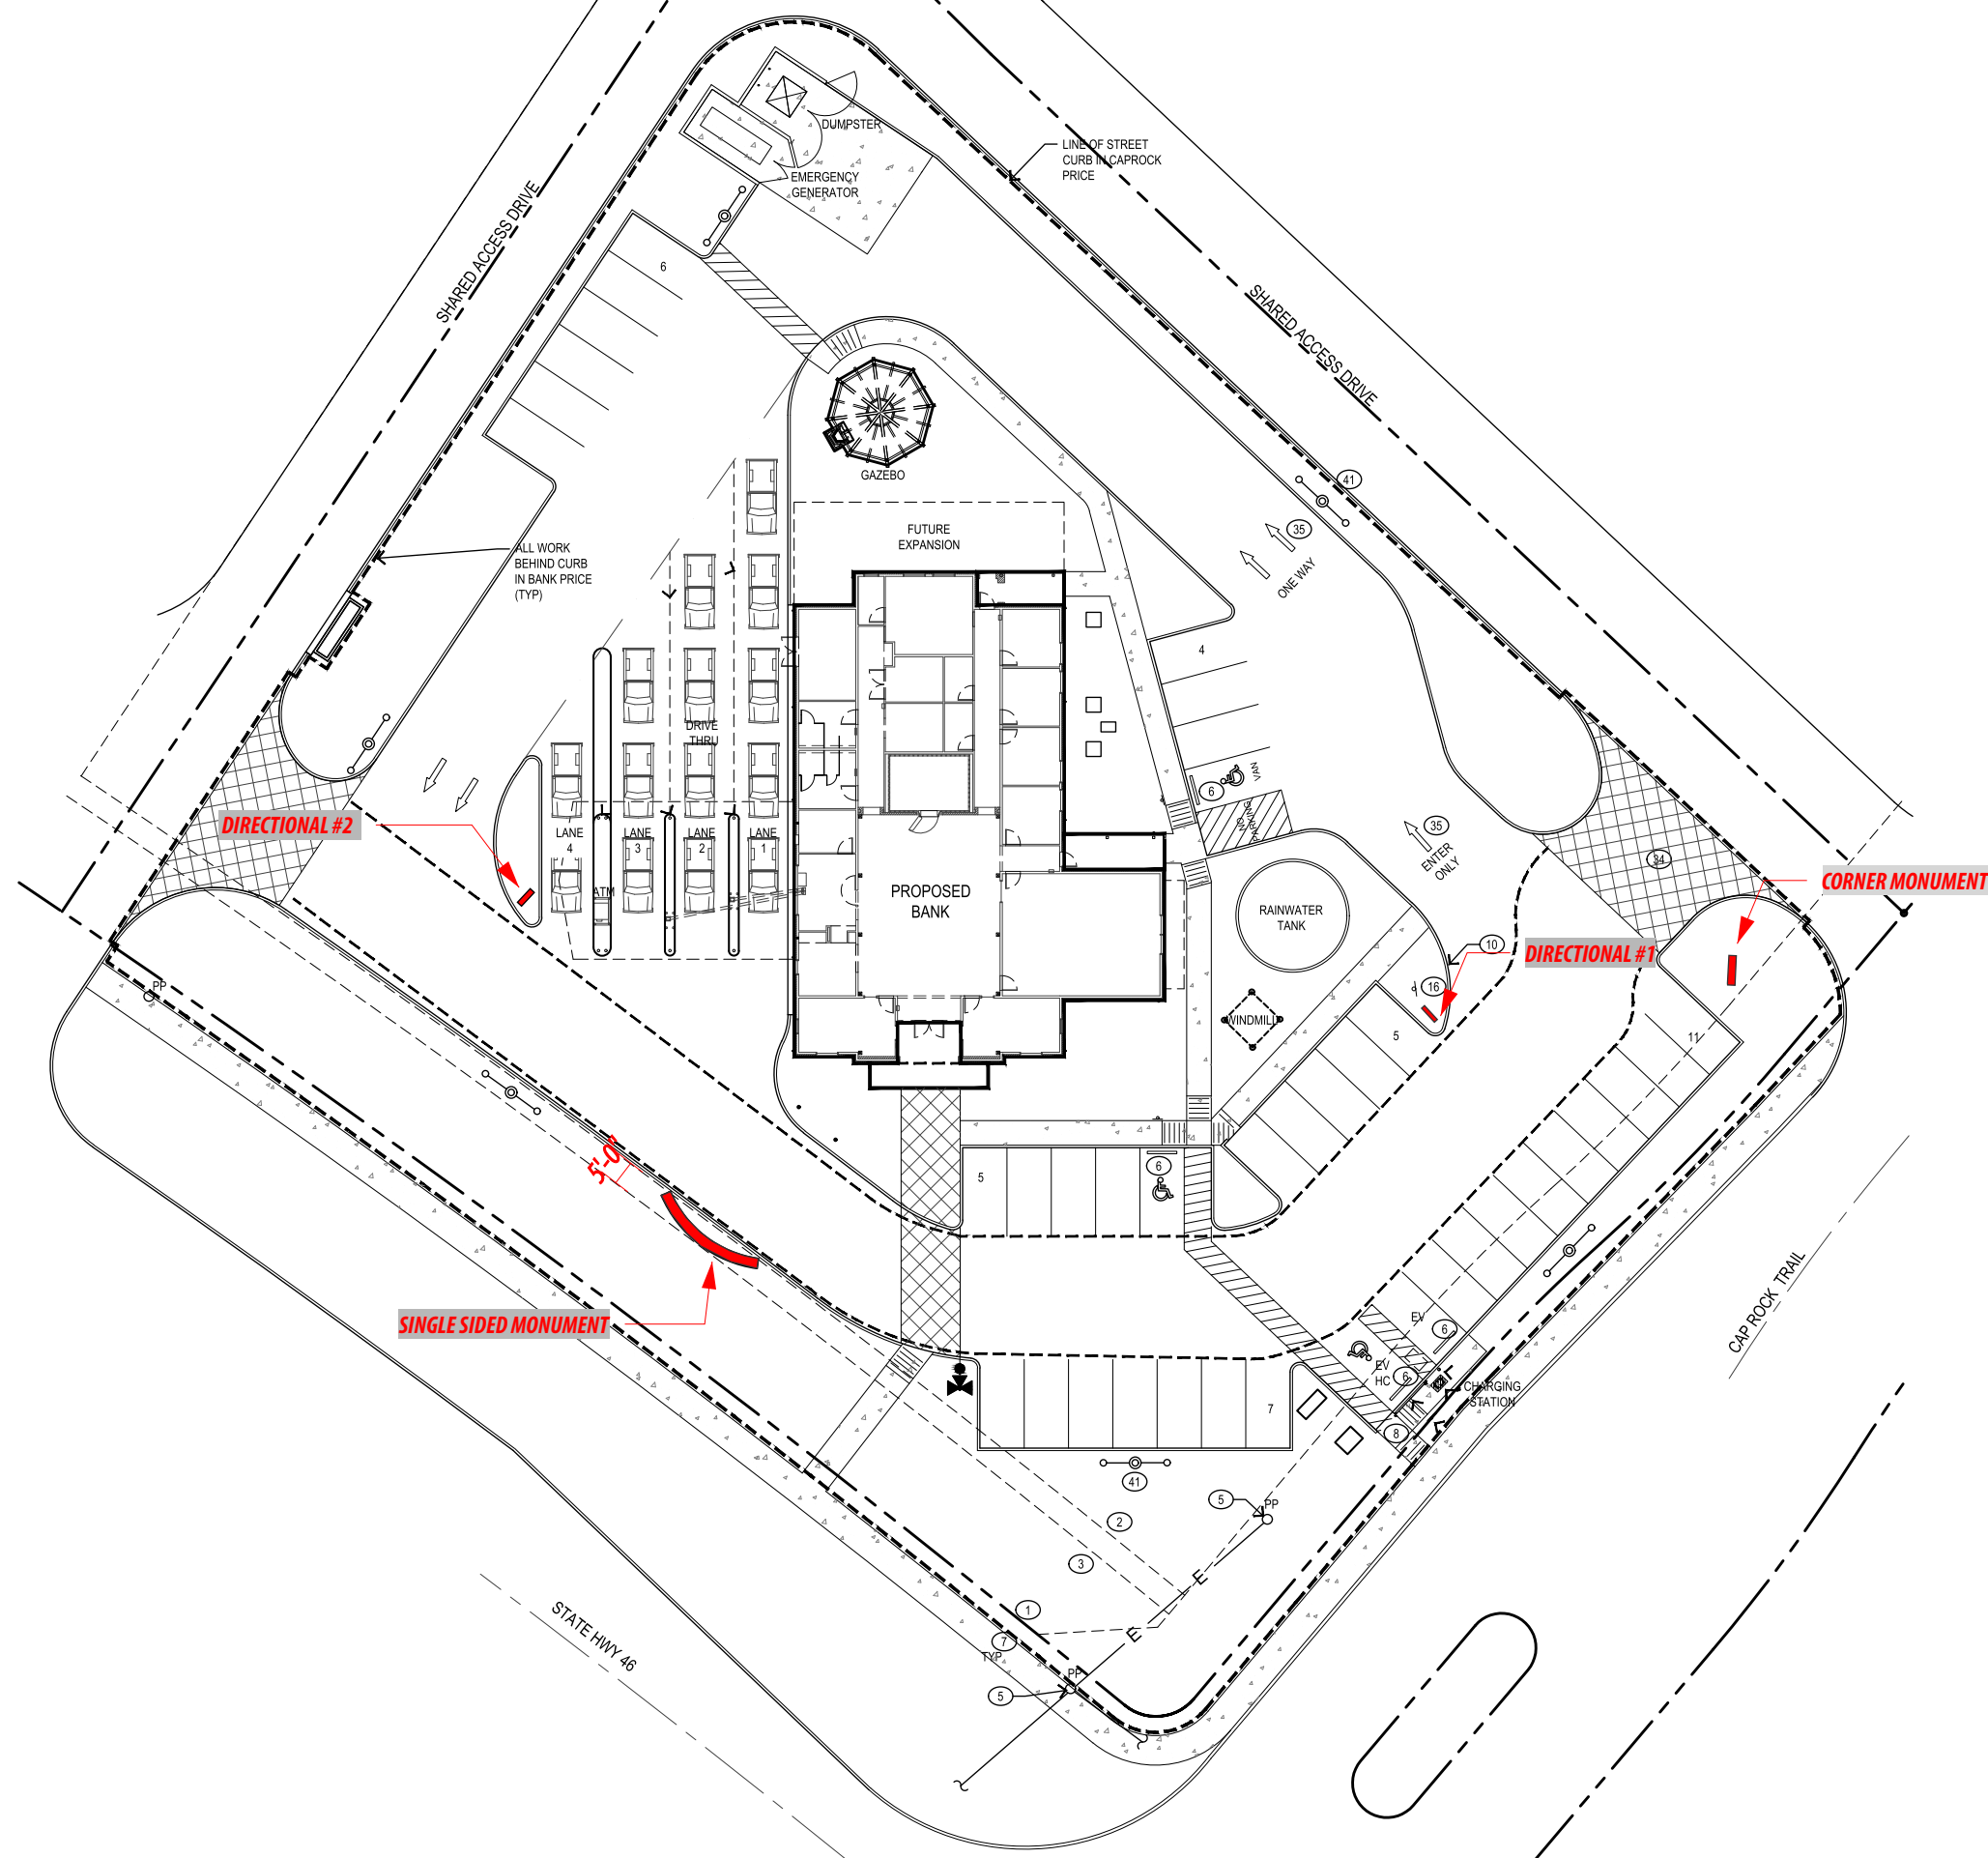

5621 Central Texas Dr.
San Marcos, TX 78666
210-492-9436
210-492-9483
Toll Free: 888-492-9436

State License TSCL 18330
Regulated by the Texas Department of Licensing and Regulation
PO Box 12157, Austin, Tx. 78711, 1-800-803-9202, 512-463-6599
license.state.tx.us/complaints



Client: Sonora Bank
Address: 1349 State Hwy 46 S
New Braunfels, TX 78130
Sales: TAT Designer: MG
Date: 05.24.23
Path: X/ESSM/Sonora Bank/ New Braunfels
File: Sonora Bank - NB Monuments R2

Color Schedule & Notes:

Sign Company DOES NOT provide primary electrical to sign.
Power to the sign must be done by a licensed electrical contractor or licensed electrician.
Each sign must have:
1. A minimum of one dedicated 120V 20A Circuit
2. Junction box installed within 6 feet of sign
3. Three wires: Line, Ground, Neutral
All Signs will be manufactured to accommodate 120 volt current unless otherwise instructed by customer.

This is an original drawing created by Executive Signs Inc. It is submitted for your personal use, however, it shall at all times remain the property of Executive Signs Ent. You are not authorized to show these drawings to anyone outside your organization, nor is it to be reproduced, used, copied or exhibited in any fashion.
Design time includes up to three (3) revisions. Any revisions or changes to design after the initial three (3) will incur a charge of \$90/hr.

APPROVAL, SIGNATURE and DATE