


Drawing Name: N:\Projects\BWH003 Highland Gardens 1 - 3\Planning\Plotting\Unit 1A\Highland Gardens Unit 1A Plat.dwg User: BrittanyBessert May 04, 2022 - 11:52am

FINAL PLAT ESTABLISHING
HIGHLAND GARDENS SUBDIVISION UNIT 1A

BEING 10.087 ACRE OF LAND OUT OF A 17.389 ACRE TRACT OF LAND SITUATED IN THE JOHN THOMPSON SURVEY NO. 21, ABSTRACT NO. 608, COMAL COUNTY, TEXAS AS DESCRIBED IN DOCUMENT NO. 2017 OF THE OFFICIAL PUBLIC RECORDS OF COMAL COUNTY, TEXAS AND ALSO BEING OUT OF A 38.063 ACRE TRACT OF LAND SITUATED IN THE WILLIAM H. PATE SURVEY NO. 22, ABSTRACT NO. 259 AND RAFAEL XIMENEZ SURVEY, ABSTRACT NO. 347 AS DESCRIBED IN VOLUME 2773, PAGE 98 OF THE OFFICIAL PUBLIC RECORDS OF GUADALUPE COUNTY, TEXAS.

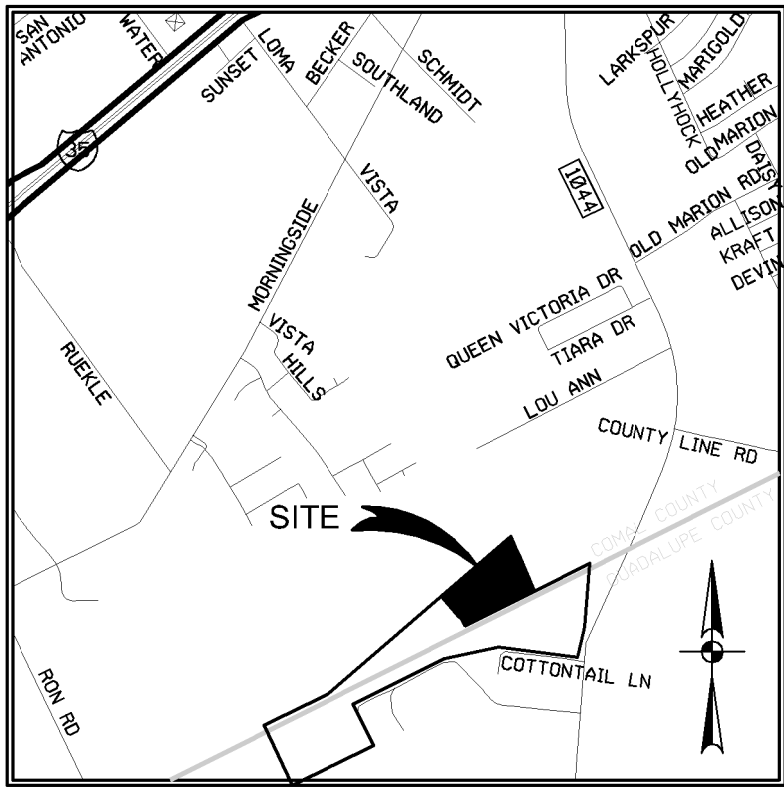

LOCATION MAP
SCALE: 1"=2,000'

NOTES:

- ALL LOTS WITHIN THE SUBDIVISION WILL BE PROVIDED WATER, SEWER AND ELECTRICAL BY NEW BRAUNFELS UTILITIES (NBU).
- ALL STREETS ARE PROPOSED TO BE OF A LOCAL TYPE FUNCTIONAL CLASSIFICATION WITH 50 FOOT RIGHT-OF-WAYS UNLESS NOTED OTHERWISE.
- SIDEWALK NOTES:
 - FOUR (4) FOOT WIDE SIDEWALKS WILL BE CONSTRUCTED AT THE BACK OF CURB BY THE HOME BUILDER PER CITY STANDARDS AT THE TIME OF BUILDING CONSTRUCTION, UNLESS OTHERWISE NOTED ON THE PLAT, ALONG:
 - DAISY MEADOW, MONTROSE, ARAIA LN
 - FOUR (4) FOOT WIDE SIDEWALKS WILL BE CONSTRUCTED AT THE BACK OF CURB BY THE DEVELOPER PER CITY STANDARDS AT THE TIME OF SUBDIVISION STREET CONSTRUCTION ALONG:
 - MONTROSE - LOT 901, BLOCK 1
 - DAISY MEADOW - BOTH SIDES OF 120' ROW DEDICATION
- LOT 901 BLOCK 1 IS A DRAINAGE LOT. THIS LOT IS A NON-BUILDABLE LOT. THIS LOT WILL BE OWNED AND MAINTAINED BY THE PROPERTY OWNER'S ASSOCIATION, THEIR SUCCESSOR'S OR ASSIGNS, AND SHALL NOT BE THE RESPONSIBILITY OF THE CITY OF NEW BRAUNFELS OR COMAL COUNTY.
- THE SUBDIVISION IS WITHIN THE COMAL INDEPENDENT SCHOOL DISTRICT.
- ALL BEARINGS AND COORDINATES SHOWN HEREON ARE IN GRID BASED ON THE TEXAS STATE PLANE COORDINATE SYSTEM, TEXAS SOUTH CENTRAL ZONE (4204), NORTH AMERICAN DATUM 1983. DISTANCES SHOWN HEREON ARE SURFACE USING COMBINED SCALE FACTOR OF 1.00015.
- MONUMENTS WERE FOUND OR SET AT EACH CORNER OF THE SURVEY BOUNDARY OF THE SUBDIVISION. MONUMENTS AND MARKERS WILL BE SET WITH 1/2" IRON PIN WITH PLASTIC CAP STAMPED "DAM #5348 PROP. COR." IMMEDIATELY AFTER COMPLETION OF UTILITY INSTALLATION AND STREET CONSTRUCTION UNLESS NOTED OTHERWISE.
- HIGHLAND GARDENS SUBDIVISION UNIT 1A, DOES FALL WITHIN THE CITY LIMITS OF THE CITY OF NEW BRAUNFELS.
- THE PROPOSED USE OF THE SUBDIVISION IS FOR SINGLE FAMILY RESIDENTIAL.
- HIGHLAND GARDENS SUBDIVISION UNIT 1A, ESTABLISHING A TOTAL OF 35 LOTS, WITH 34 BEING BUILDABLE.
- THIS SUBDIVISION IS SUBJECT TO THE 2006 CITY OF NEW BRAUNFELS PARK LAND DEDICATION AND DEVELOPMENT ORDINANCE. THIS PLAT IS APPROVED FOR 1 DWELLING UNIT PER BUILDABLE LOT WITH A MAXIMUM OF 34 BUILDABLE LOTS. AT SUCH TIME THAT ADDITIONAL DWELLING UNITS ARE CONSTRUCTED; THE OWNER OF THE LOT SHALL CONTACT THE CITY AND COMPLY WITH THE ORDINANCE FOR EACH DWELLING UNIT.
- NO STRUCTURES, WALLS OR OTHER OBSTRUCTIONS OF ANY KIND SHALL BE PLACED WITHIN THE LIMITS OF THE DRAINAGE EASEMENTS SHOWN ON THIS PLAT. NO LANDSCAPING, FENCES, OR OTHER TYPE OF MODIFICATIONS WHICH ALTER THE CROSS SECTIONS OF THE DRAINAGE EASEMENTS OR DECREASES THE HYDRAULIC CAPACITY OF THE EASEMENT, AS APPROVED, SHALL BE ALLOWED WITHOUT THE APPROVAL OF THE CITY ENGINEER. THE CITY OF NEW BRAUNFELS AND GUADALUPE COUNTY SHALL HAVE THE RIGHT OF INGRESS AND EGRESS OVER GRANTORS ADJACENT PROPERTY TO REMOVE ANY OBSTRUCTIONS PLACED WITHIN THE LIMITS OF SAID DRAINAGE EASEMENTS AND TO MAKE ANY MODIFICATIONS OR IMPROVEMENTS WITHIN SAID DRAINAGE EASEMENTS.
- THE ELEVATION OF THE LOWEST FLOOR SHALL BE AT LEAST 10 INCHES ABOVE THE FINISHED GRADE OF THE SURROUNDING GROUND, WHICH SHALL BE SLOPED IN A FASHION SO AS TO DIRECT STORMWATER AWAY FROM THE STRUCTURE. PROPERTIES ADJACENT TO STORMWATER CONVEYANCE STRUCTURES MUST HAVE A FLOOR SLAB ELEVATION OR BOTTOM OF FLOOR JOISTS A MINIMUM OF ONE FOOT ABOVE THE 100-YEAR WATER FLOW ELEVATION IN THE STRUCTURE. DRIVEWAYS SERVING HOUSES ON THE DOWNHILL SIDE OF THE STREET SHALL HAVE A PROPERLY SIZED CROSS SWALE PREVENTING RUNOFF FROM ENTERING THE GARAGE AND SHALL PREVENT WATER FROM LEAVING THE STREET.

- NO STRUCTURES IN THIS SUBDIVISION SHALL BE OCCUPIED UNTIL CONNECTED TO A PUBLIC WATER AND SEWER SYSTEM WHICH HAS BEEN APPROVED BY NEW BRAUNFELS UTILITIES.
- MAINTENANCE OF DRAINAGE EASEMENT DESIGNATED WITHIN A LOT SHALL BE THE RESPONSIBILITY OF THE PROPERTY OWNERS ASSOCIATION.
- NO PORTION OF THE SUBDIVISION IS LOCATED WITHIN THE EXISTING SPECIAL FLOOD HAZARD ZONE A, 100-YEAR FLOOD BOUNDARY, AS DEFINED BY THE COMAL COUNTY, TEXAS COMMUNITY PANEL NUMBER 48091C0445F, REVISED SEPTEMBER 2, 2009 AS PREPARED BY THE FEDERAL EMERGENCY MANAGEMENT AGENCY.
- EACH LOT OWNER SHALL BE RESPONSIBLE FOR VERIFYING THE DEPTH OF THE SEWER SERVICE STUB OUT AND DETERMINING THE MINIMUM SERVICEABLE FINISH FLOOR ELEVATION.
- FUTURE DEVELOPMENT IS SUBJECT TO CHAPTER 114 (STREETS, SIDEWALKS, AND OTHER PUBLIC SPACES) OF THE NEW BRAUNFELS CODE OF ORDINANCES.
- NO PORTION OF THIS PROPERTY IS WITHIN THE EDWARDS AQUIFER RECHARGE ZONE.
- PERMANENT WATER QUALITY CONTROLS ARE REQUIRED FOR THIS SUBDIVISION PLAT IN ACCORDANCE WITH THE CITY OF NEW BRAUNFELS DRAINAGE AND EROSION CONTROL DESIGN MANUAL.
- 5' CONTOURS ARE SOURCED FROM THE CITY OF NEW BRAUNFELS LIDAR GIS DATABASE AND ARE BASED ON THE TEXAS STATE PLANE COORDINATE SYSTEM, TEXAS SOUTH CENTRAL ZONE (4204), NORTH AMERICAN DATUM 1988.
- ALL RESIDENTIAL LOTS MEET THE MINIMUM SQUARE FOOTAGE AS DEFINED IN THE HIGHLAND GARDENS PLANNED DEVELOPMENT DISTRICT STANDARDS.

NEW BRAUNFELS UTILITIES NOTES:

- MAINTENANCE OF DEDICATED UTILITY EASEMENTS IS THE RESPONSIBILITY OF THE PROPERTY OWNER. ANY USE OF AN EASEMENT, OR ANY PORTION OF IT, INCLUDING LANDSCAPING OR DRAINAGE FEATURES, IS SUBJECT TO AND SHALL NOT CONFLICT WITH THE TERMS AND CONDITIONS IN THE EASEMENT, MUST NOT ENDANGER OR INTERFERE WITH THE RIGHTS GRANTED BY THE EASEMENT TO NEW BRAUNFELS UTILITIES, ITS SUCCESSORS AND ASSIGNS, AND SHALL BE SUBJECT TO APPLICABLE PERMIT REQUIREMENTS OF THE CITY OF NEW BRAUNFELS OR ANY OTHER GOVERNING BODY. THE PROPERTY OWNER MUST OBTAIN, IN ADVANCE, WRITTEN AGREEMENT WITH THE UTILITIES TO UTILIZE THE EASEMENT, OR ANY PART OF IT.
- UTILITIES WILL POSSESS A 5' WIDE SERVICE EASEMENT TO THE BUILDING STRUCTURE ALONG THE SERVICE LINE TO THE SERVICE ENTRANCE. THIS EASEMENT WILL VARY DEPENDING UPON LOCATION OF DWELLING AND SERVICE.
- UTILITIES SHALL HAVE ACCESS TO THE METER LOCATIONS FROM THE FRONT YARD AND METER LOCATIONS SHALL NOT BE LOCATED WITHIN A FENCED AREA.
- EACH LOT MUST HAVE ITS OWN WATER AND SEWER SERVICE AT THE OWNER'S/DEVELOPER'S EXPENSE.
- DO NOT COMBINE ANY NEW UTILITY EASEMENTS (U.E.) WITH DRAINAGE EASEMENTS (D.E.) OR MAKE CHANGES IN GRADE WITHIN THE UTILITY EASEMENTS (U.E.) WITHOUT WRITTEN APPROVAL FROM NEW BRAUNFELS UTILITIES.

STATE OF TEXAS
COUNTY OF COMAL

I, THE UNDERSIGNED OWNER OF THE LAND SHOWN ON THIS PLAT, AND DESIGNATED HEREIN AS THE HIGHLAND GARDENS SUBDIVISION, UNIT 1A, SUBDIVISION TO THE CITY OF NEW BRAUNFELS, COUNTY OF COMAL, TEXAS, AND WHOSE NAME IS SUBSCRIBED HERETO, DO HEREBY SUBDIVIDE SUCH PROPERTY AND DEDICATE TO THE USE OF THE PUBLIC ALL STREETS, DRAINS, EASEMENTS, AND PUBLIC PLACES THEREON SHOWN FOR THE PURPOSES AND CONSIDERATION THEREIN EXPRESSED.

SA HIGHLAND GARDENS, LTD., A TEXAS LIMITED PARTNERSHIP
BY: CAMCORP MANAGEMENT, INC., A TEXAS CORPORATION
ITS GENERAL PARTNER - TIM PRUSKI
2714 N LOOP 1604 E, SUITE #101
SAN ANTONIO, TX 78232

STATE OF TEXAS
COUNTY OF COMAL

THIS INSTRUMENT WAS ACKNOWLEDGED BEFORE ME ON THIS ____DAY OF _____, 20____.

BY _____,

NOTARY PUBLIC, STATE OF TEXAS
MY COMMISSION EXPIRES: _____.

KNOW ALL MEN BY THESE PRESENTS:

I, THE UNDERSIGNED, DREW A. MAWYER, A REGISTERED PROFESSIONAL LAND SURVEYOR IN THE STATE OF TEXAS, HEREBY CERTIFY THAT THIS PLAT IS TRUE AND CORRECTLY MADE UNDER MY SUPERVISION AND IN COMPLIANCE WITH CITY AND STATE SURVEY REGULATIONS AND LAWS AND MADE ON THE GROUND AND THAT THE CORNER MONUMENTS WERE PROPERLY PLACED UNDER MY SUPERVISION.

DREW A. MAWYER
REGISTERED PROFESSIONAL LAND SURVEYOR NO. 5348
D.A. MAWYER LAND SURVEYING
5151 W. SH46
NEW BRAUNFELS, TEXAS 78132
FIRM #10191500



2021 W SH46, STE 105
NEW BRAUNFELS, TX. 78132
PH: 830-358-7127 ink-civil.com
TBPE FIRM F-13351

LEGEND:
P.O.B. = POINT OF BEGINNING
B.L. = BUILDING SETBACK LINE
D.E. = DRAINAGE EASEMENT
U.E. = UTILITY EASEMENT
R.O.W. = RIGHT-OF-WAY
O.S. = OPEN SPACE LOT
D.L. = DRAINAGE LOT
PAGE MATCH LINE
○ = 1/2" IRON PIN SET
● = IRON PIN FOUND

APPROVED THIS THE ____ DAY OF _____, 20____ BY THE
PLANNING COMMISSION OF THE CITY OF NEW BRAUNFELS, TEXAS.

CHAIRMAN _____

APPROVED FOR ACCEPTANCE

DATE _____ PLANNING DIRECTOR _____

DATE _____ CITY ENGINEER _____

DATE _____ NEW BRAUNFELS UTILITIES _____

FOR COMAL COUNTY

I, _____, DO HEREBY CERTIFY THAT THE FOREGOING INSTRUMENT WAS FILED FOR
RECORD IN THE MAP AND PLAT RECORDS, DOC# _____ OF COMAL
COUNTY THE ____ DAY OF _____, 20____, AT _____ M.



WITNESS MY HAND OFFICIAL SEAL, THIS THE ____ DAY OF _____, 20____

COUNTY CLERK, COMAL COUNTY, TEXAS

DEPUTY

FINAL PLAT ESTABLISHING
HIGHLAND GARDENS SUBDIVISION UNIT 1A

BEING 10.087 ACRE OF LAND OUT OF A 17.389 ACRE TRACT OF LAND SITUATED IN THE JOHN THOMPSON SURVEY NO. 21, ABSTRACT NO. 608, COMAL COUNTY, TEXAS AS DESCRIBED IN DOCUMENT NO. 2017 OF THE OFFICIAL PUBLIC RECORDS OF COMAL COUNTY, TEXAS AND ALSO BEING OUT OF A 38.063 ACRE TRACT OF LAND SITUATED IN THE WILLIAM H. PATE SURVEY NO. 22, ABSTRACT NO. 259 AND RAFAEL XIMENEZ SURVEY, ABSTRACT NO. 347 AS DESCRIBED IN VOLUME 2773, PAGE 98 OF THE OFFICIAL PUBLIC RECORDS OF GUADALUPE COUNTY, TEXAS.

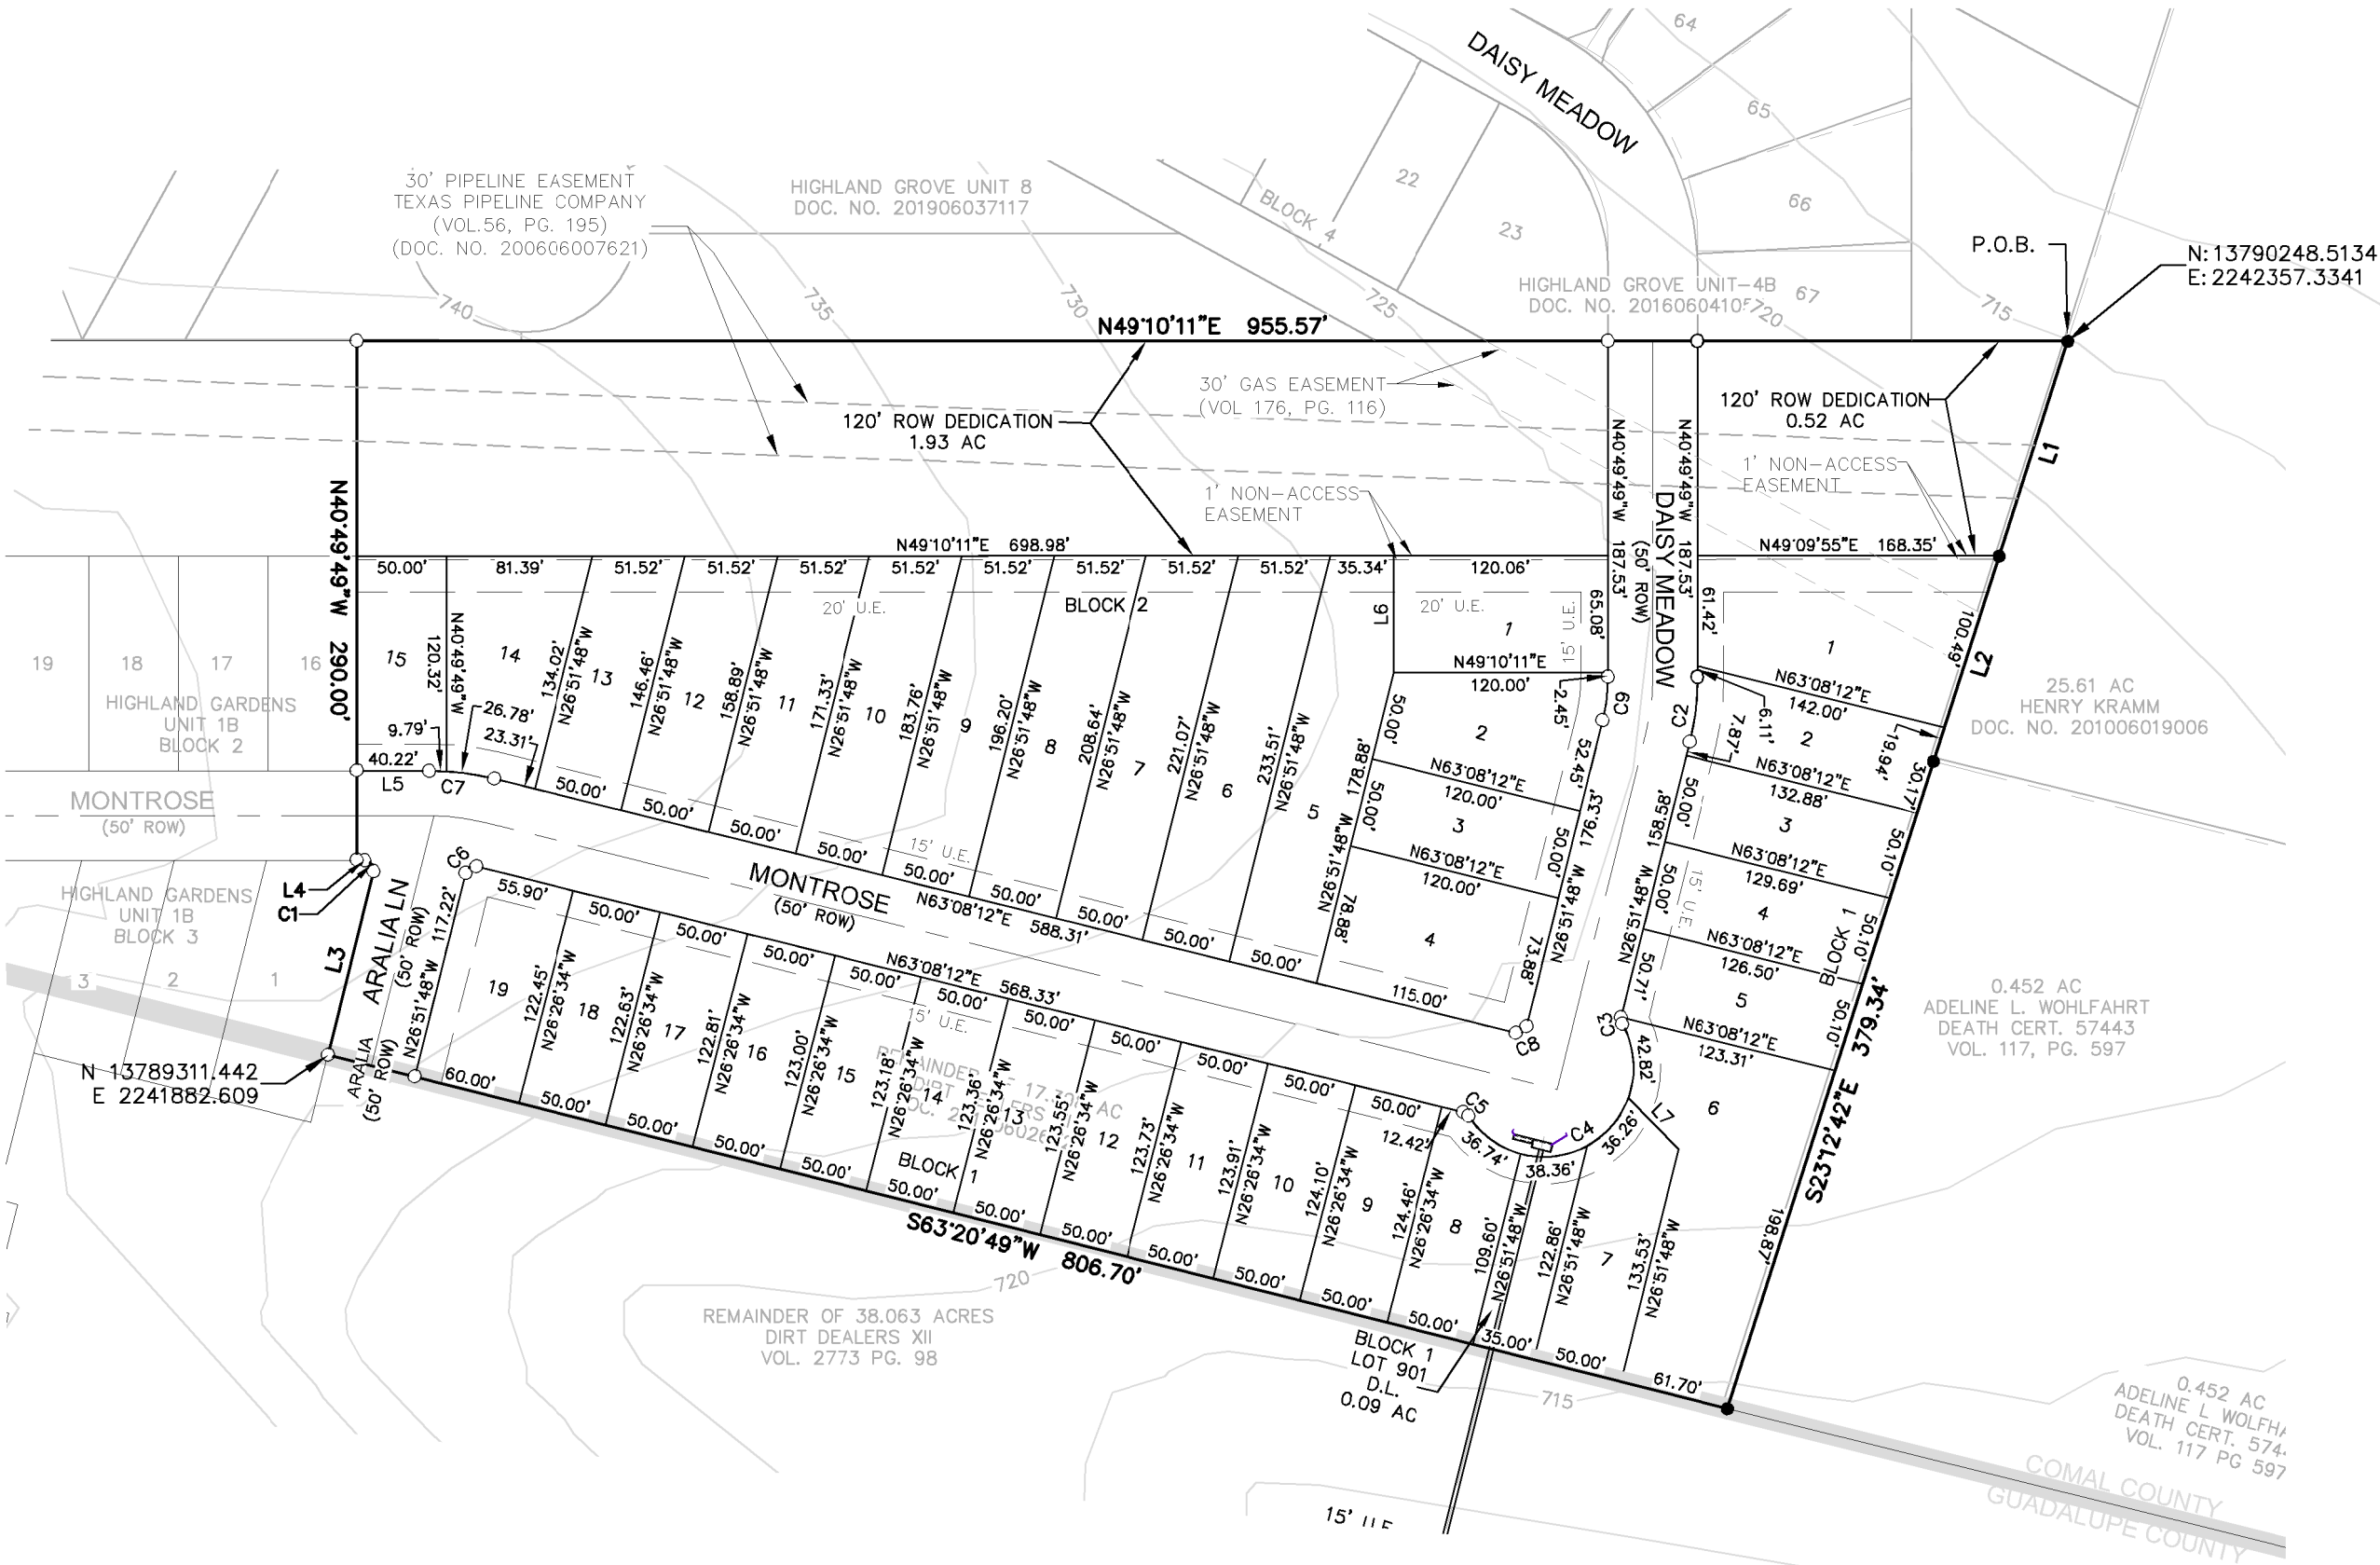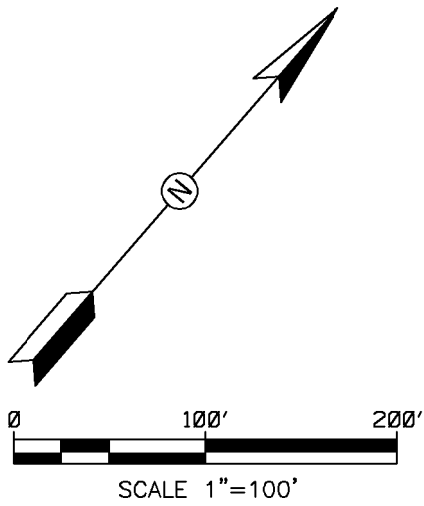

LINE TABLE		
LINE	LENGTH	BEARING
L1	125.93'	S23°09'24"E
L2	120.42'	S23°05'24"E
L3	105.57'	N26°51'48"W
L4	4.32'	S49°10'11"W
L5	40.22'	S49°10'11"W
L6	65.08'	N40°49'49"W
L7	40.15'	N85°12'17"W

CURVE TABLE						
CURVE	LENGTH	RADIUS	DELTA	TANGENT	CHORD LENGTH	CHORD BEARING
C1	9.07'	5.00'	103°58'00"	6.40'	7.88'	N78°50'49"W
C2	36.56'	150.00'	13°58'00"	18.37'	36.47'	N33°50'49"W
C3	3.78'	5.00'	43°20'30"	1.99'	3.69'	S48°32'04"E
C4	154.19'	50.00'	176°41'01"	1727.12'	99.96'	N18°08'12"E
C5	3.78'	5.00'	43°20'30"	1.99'	3.69'	S84°48'27"W
C6	7.85'	5.00'	90°00'00"	5.00'	7.07'	S18°08'12"W
C7	36.56'	150.00'	13°58'00"	18.37'	36.47'	S56°09'11"W
C8	7.85'	5.00'	90°00'00"	5.00'	7.07'	N18°08'12"E
C9	24.38'	100.00'	13°58'00"	12.25'	24.32'	N33°50'49"W



2021 W SH46, STE 105
NEW BRAUNFELS, TX, 78132
PH: 830-358-7127 ink-civil.com
TBPE FIRM F-13351

LEGEND:
P.O.B. = POINT OF BEGINNING
B.L. = BUILDING SETBACK LINE
D.E. = DRAINAGE EASEMENT
U.E. = UTILITY EASEMENT
R.O.W. = RIGHT-OF-WAY
O.S. = OPEN SPACE LOT
D.L. = DRAINAGE LOT
PAGE MATCH LINE
1/2" IRON PIN SET
IRON PIN FOUND