


BLOCK 5068

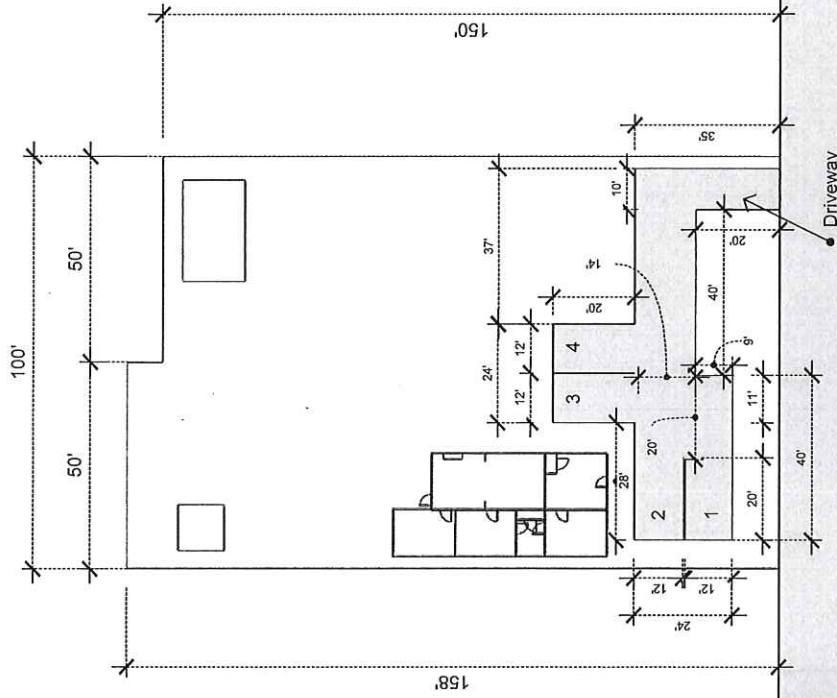

PARKING CALCULATION TABLE

OCCUPANCY	PARKING SPACE	PARKING ANGLE	STALL DEPTH	STALL WIDTH	STALL ACCESS
1	1	0	20'	12'	28'
2	2	0	20'	12'	28'
3	3	0	20'	12'	28'
+1	4	0	20'	12'	28'



N LIBERTY AVENUE

Geo ID No: 50000039700 Property ID No: 2766
Legal Description: CITY BLOCK 5068, LOT 2, 3 & W 9' LOT 11

CLIENT
ADAMS

PROJECT
LIBERTY STREET

PROJECT NO.
201-810.01

ISSUE
07.29.18


DRAWN BY
DC

DESCRIPTION
SITE PLAN

323
DESIGN
& BUILD

W MAIN STREET

W COMMERCE STREET

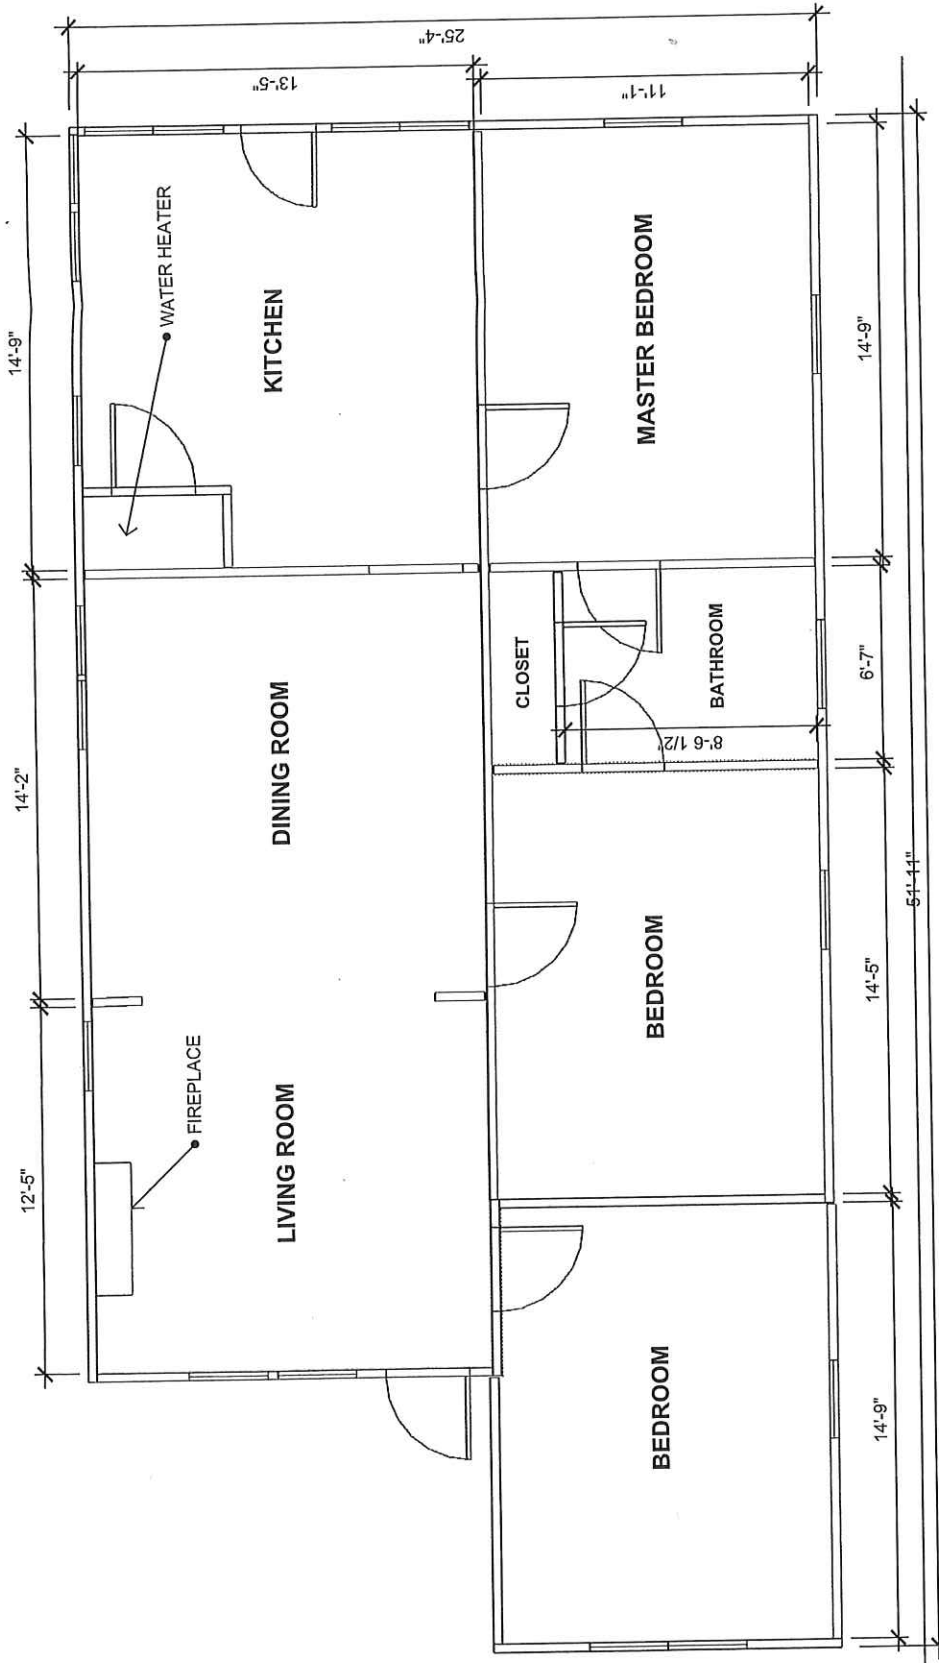

Geo ID No: 50000039700 Property ID No: 2766 Legal Description: CITY BLOCK 5068, LOT 2, 3 & W 9' LOT 11		CLIENT ADAMS		PROJECT LIBERTY STREET		PROJECT NO. 201.810.01		ISSUE 07.29.18		DRAWN BY DC		DESCRIPTION FLOORPLAN		323 DESIGN & BUILD	
---	--	-----------------	--	---------------------------	--	---------------------------	--	-------------------	--	----------------	--	---------------------------------	--	--------------------	--