


Date: Nov 27, 2023, 2:31pm User ID: mreyolds
File: U:\Projects\314\28\15\Design\Exhibits\Park Update\Grading Plan_Park Exhibit_REV2.dwg

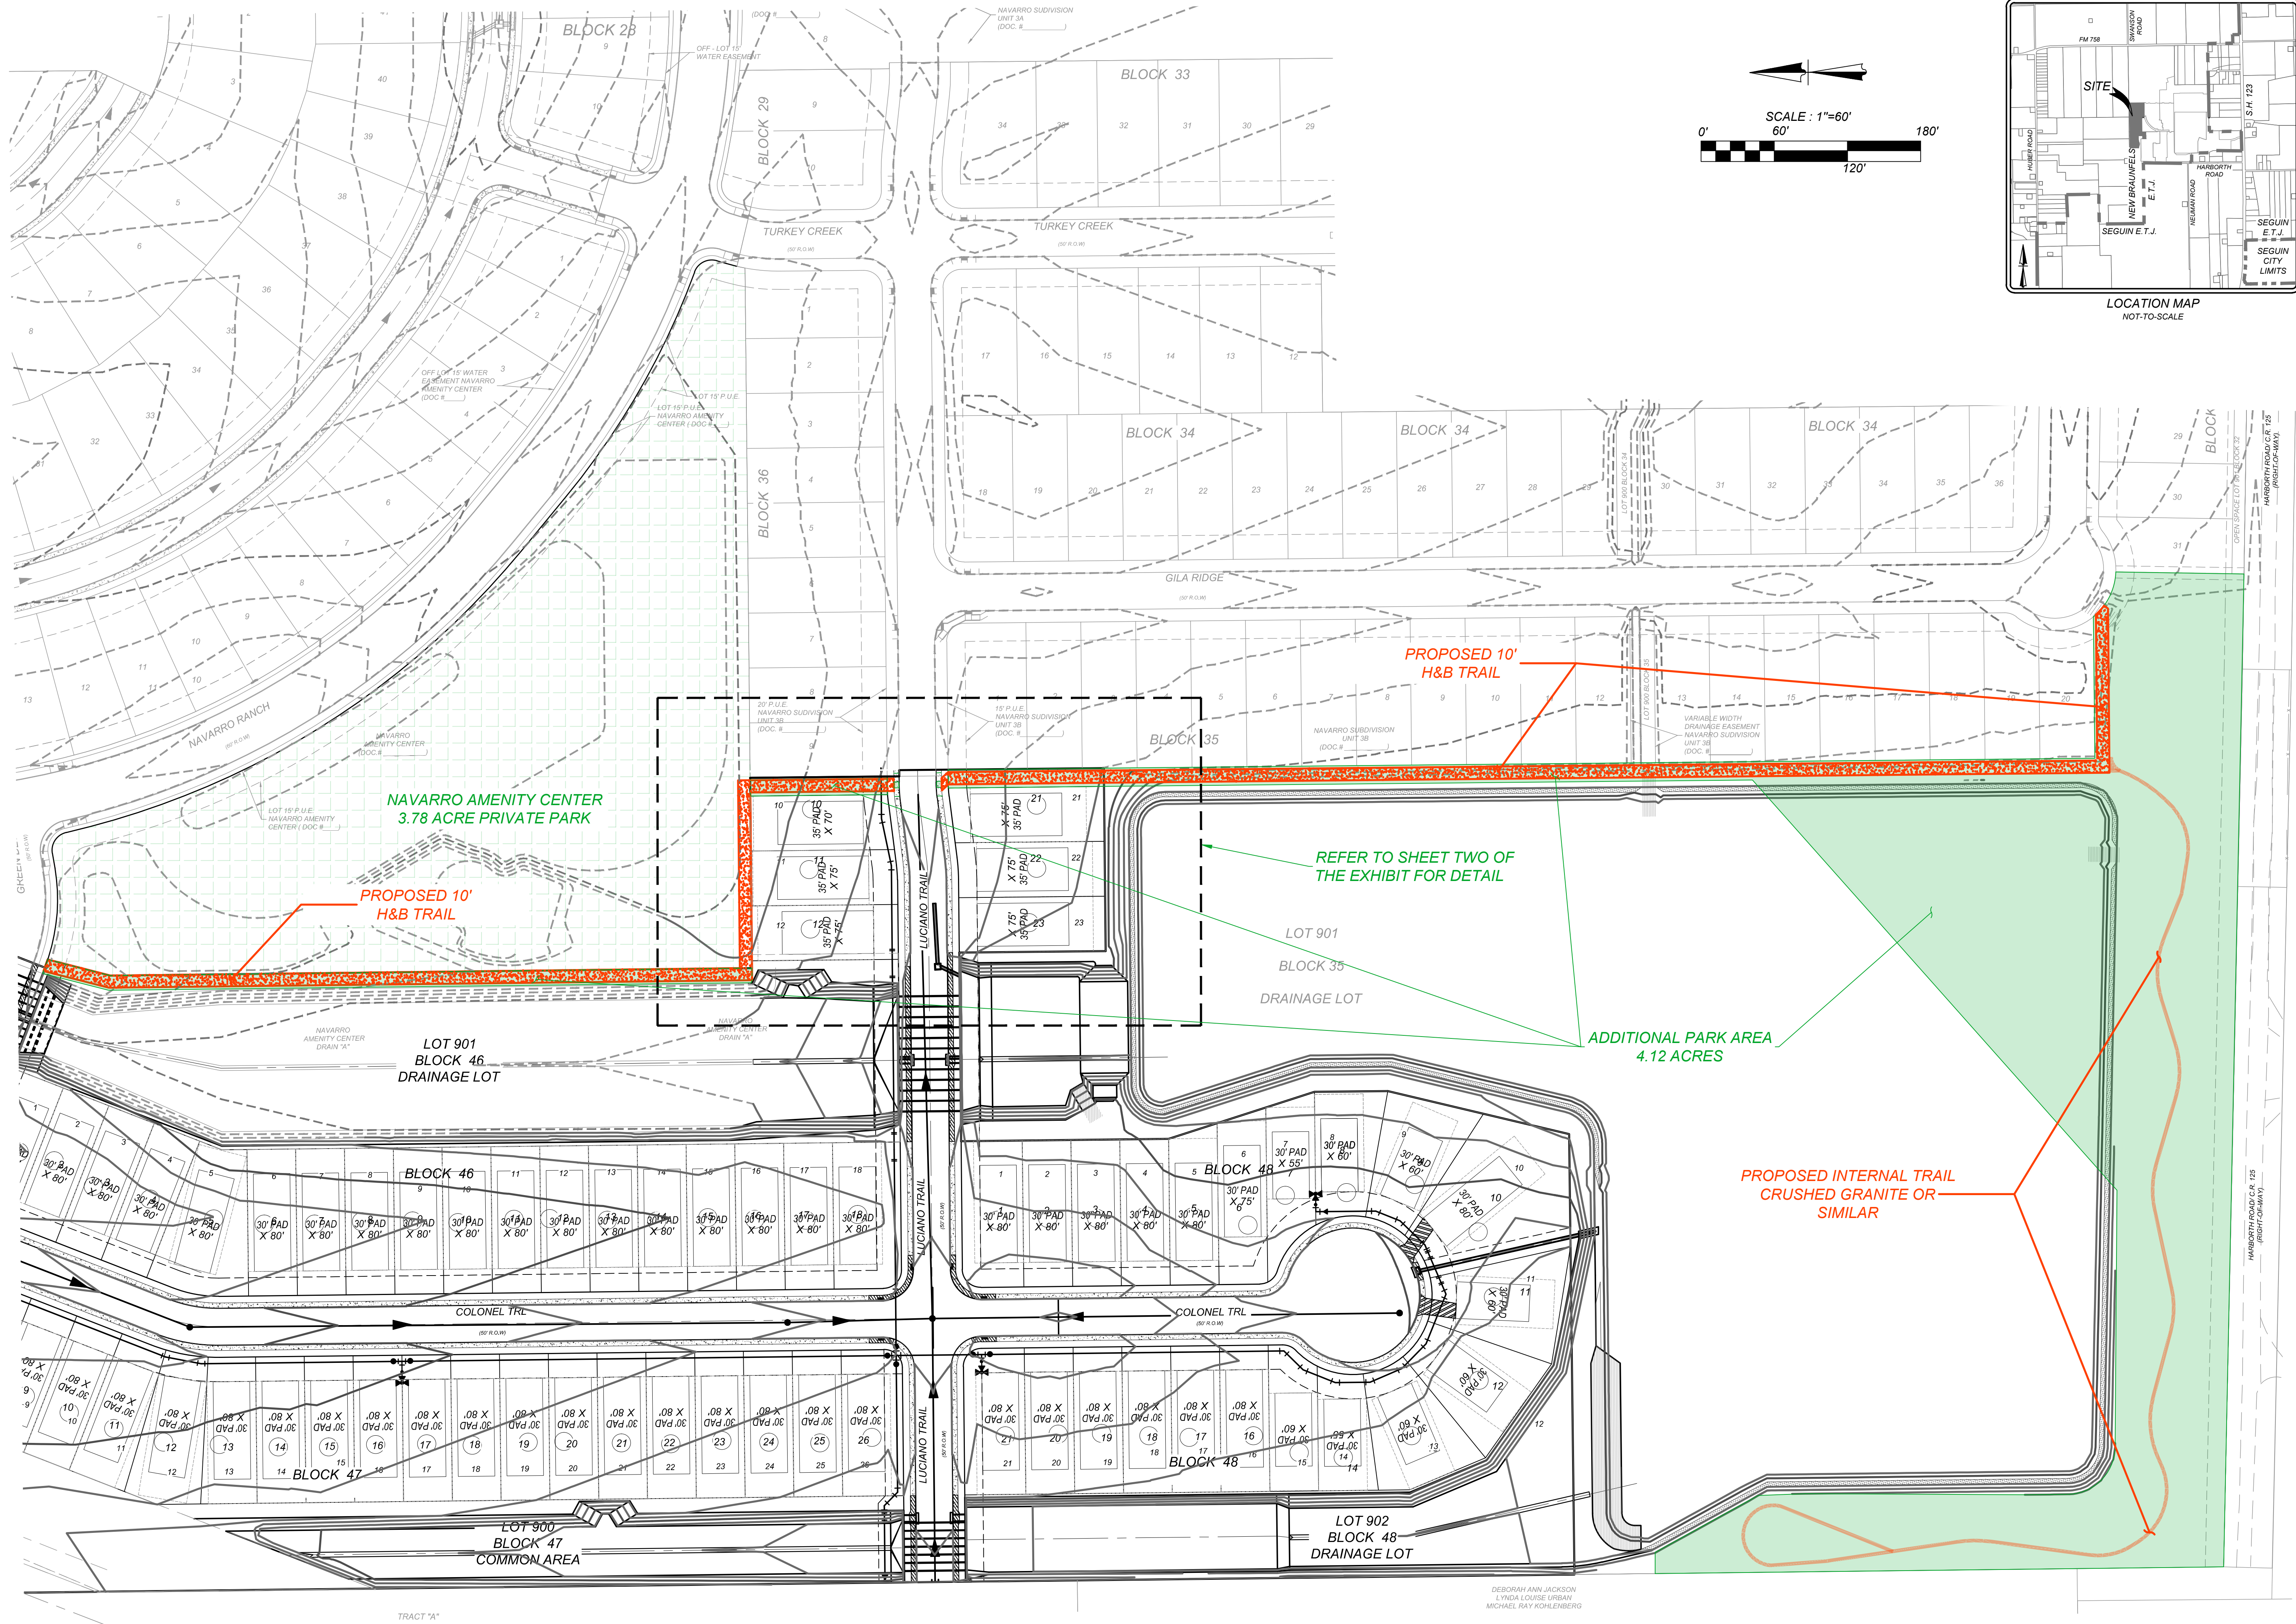

NAVARRO SUBDIVISION - UNIT 6
NEW BRAUNFELS E.T.J. / GUADALUPE COUNTY
PARKLAND EXHIBIT

JOB NO. 314-28-18
DATE: MAY 2022
DRAWN: AC CHECKED: DA
SHEET NUMBER:
EX. 1

K&W
ENGINEERS & SURVEYING
P.O. Box 1830, 2204 S. 15th St., Suite 100
Ph: 817.229.8442 Fax: 817.229.8443
TBPB Firm #: 9513 TBPB License #: 10122300

ISSUE DATE

REVISIONS