


I LAWRENCE HERRING the property owner acknowledge that this site plan submitted for the purposes of rezoning this property is in accordance with all applicable provisions of the zoning ordinance. Additionally, I understand the City Council approval of this site plan in conjunction with a rezoning case does not release me from adherence to any/all city adopted codes/ordinances at the time of plan approval for building permits. Nor does it release me from adherence to any/all state or federal rules & regulations.

SITE PLAN

LOCATION: 188 S Union Ave, United States
New Braunfels, TX 78130

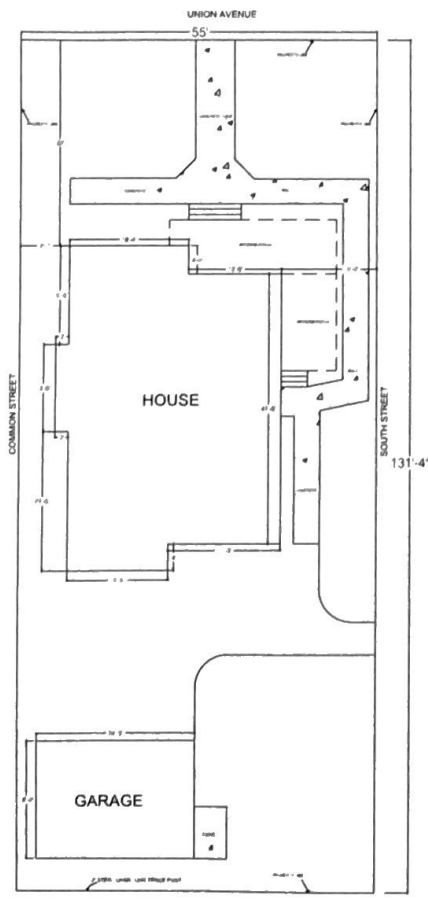

SCOPE OF WORK
-SITE PLAN OF THE PROPERTY


LOT SIZE
0.16 Acres

SHEET TITLE
SITE PLAN

ARCHITECT	MD_ARCH
DRAWN	MD_ARCH
CHECKED BY	MD_ARCH
SCALE 1"=8'	DATE 04-29-2022

SHEET NO.
01

Floor Plan

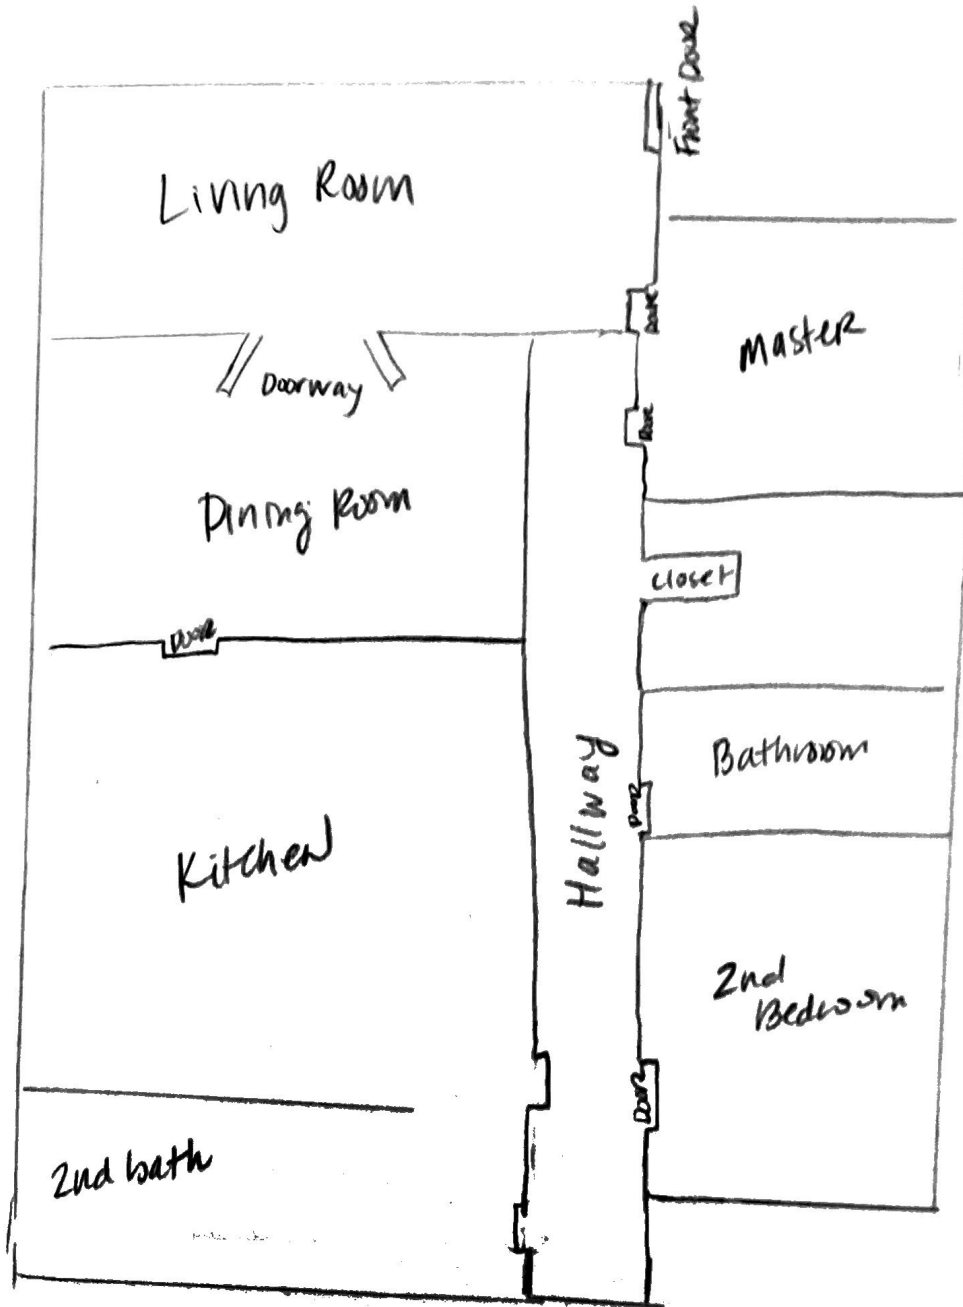

1885 Union Ave