

Drawing Name: T:\056 - Milestone Properties\056.024 - Cloud Country Unit 7\Plat\Cloud Country Unit 7 Plat.dwg User: chrsyh Jul 05, 2022 - 11:27am

- PLAT NOTES:
- ALL LOTS WITHIN THE SUBDIVISION WILL BE PROVIDED WATER, SEWER AND ELECTRIC SERVICE BY NEW BRAUNFELS UTILITIES. TELEPHONE AND CABLE SERVICES FOR THE SUBDIVISION WILL BE PROVIDED BY AT&T COMMUNICATIONS AND/OR SPECTRUM.
  - ALL BEARINGS AND COORDINATES SHOWN HEREON ARE BASED UPON THE TEXAS COORDINATE SYSTEM, SOUTH CENTRAL ZONE (4204), NORTH AMERICAN DATUM 1983. GRID DISTANCES SHOWN HEREON ARE BASED UPON SURFACE MEASUREMENTS. TO CONVERT SURFACE DISTANCES TO GRID, APPLY A COMBINED SCALE FACTOR OF 1.00015.
  - MONUMENTS WERE FOUND OR SET AT EACH CORNER OF THE SURVEY BOUNDARY OF THE SUBDIVISION. MONUMENTS AND MARKERS WILL BE SET WITH 1/2" IRON PINS WITH PLASTIC CAP STAMPED "HMT" IMMEDIATELY AFTER COMPLETION OF UTILITY INSTALLATION AND STREET CONSTRUCTION UNLESS NOTED OTHERWISE.
  - THIS SUBDIVISION IS NOT WITHIN THE EDWARDS AQUIFER RECHARGE ZONE.
  - THIS SUBDIVISION IS WITHIN THE CITY LIMITS OF NEW BRAUNFELS, TEXAS.
  - THIS SUBDIVISION IS WITHIN THE COMAL INDEPENDENT SCHOOL DISTRICT.
  - NO PORTION OF THE SUBDIVISION IS LOCATED WITHIN ANY SPECIAL FLOOD HAZARD AREA (100 YR. FLOOD), AS DEFINED BY THE COMAL COUNTY, TEXAS, FLOOD INSURANCE RATE MAP NUMBER 48091C0190F, EFFECTIVE DATE SEPTEMBER 2, 2009 AS PREPARED BY THE FEDERAL EMERGENCY MANAGEMENT AGENCY.
  - NO STRUCTURES, WALLS OR OTHER OBSTRUCTIONS OF ANY KIND SHALL BE PLACED WITHIN THE LIMITS OF THE DRAINAGE EASEMENTS SHOWN ON THIS PLAT. NO LANDSCAPING, FENCES, OR OTHER TYPE OF MODIFICATIONS WHICH ALTER THE CROSS SECTIONS OF THE DRAINAGE EASEMENTS OR DECREASE THE HYDRAULIC CAPACITY OF THE EASEMENT, AS APPROVED, SHALL BE ALLOWED WITHOUT THE APPROVAL OF THE CITY ENGINEER. THE CITY OF NEW BRAUNFELS SHALL HAVE THE RIGHT OF INGRESS AND EGRESS OVER GRANTOR'S ADJACENT PROPERTY TO REMOVE ANY OBSTRUCTIONS PLACED WITHIN THE LIMITS OF SAID DRAINAGE EASEMENTS AND TO MAKE ANY MODIFICATIONS OR IMPROVEMENTS WITHIN SAID DRAINAGE EASEMENTS.
  - FUTURE DEVELOPMENT IS SUBJECT TO CHAPTER 114 (STREETS, SIDEWALKS AND OTHER PUBLIC SPACES) OF THE NEW BRAUNFELS CODE OF ORDINANCES.
  - FOUR (4) FOOT WIDE SIDEWALKS WILL BE CONSTRUCTED PER CITY STANDARDS ADJACENT TO THE CURB BY THE DEVELOPER AT THE TIME OF STREET CONSTRUCTION ALONG:  
A. TORNADO RIDGE - LOT 109, BLOCK 15.  
B. METEOR RD - LOT 109, BLOCK 15.
  - FOUR (4) FOOT WIDE SIDEWALKS WILL BE CONSTRUCTED PER CITY STANDARDS ADJACENT TO THE CURB BY THE HOME BUILDER AT THE TIME OF BUILDING CONSTRUCTION ALONG:  
A. STARBRIGHT DR, TORNADO RIDGE, METEOR RD, GRAY CLOUD DR AND RAIN CLOUD RD.
  - SIX (6) FOOT WIDE SIDEWALKS WILL BE CONSTRUCTED PER CITY STANDARDS BY THE DEVELOPER AT LEAST FOUR (4) FEET OFF THE PROPERTY LINE AT THE TIME OF SUBDIVISION CONSTRUCTION ALONG CONRAD'S LN.
  - THE ELEVATION OF THE LOWEST FLOOR OF A STRUCTURE SHALL BE AT LEAST 10 INCHES ABOVE THE FINISHED GRADE OF THE SURROUNDING GROUND, WHICH SHALL BE SLOPED IN A FASHION SO AS TO DIRECT STORMWATER AWAY FROM THE STRUCTURE. PROPERTIES ADJACENT TO STORMWATER CONVEYANCE STRUCTURES MUST HAVE A FLOOR SLAB ELEVATION OR BOTTOM OF FLOOR JOISTS A MINIMUM OF ONE FOOT ABOVE THE 100-YEAR WATER FLOW ELEVATION IN THE STRUCTURE. DRIVEWAYS SERVING HOUSES ON THE DOWNHILL SIDE OF THE STREET SHALL HAVE A PROPERLY SIZED CROSS SWALE PREVENTING RUNOFF FROM ENTERING THE GARAGE AND SHALL PREVENT WATER FROM LEAVING THE STREET.
  - THIS SUBDIVISION IS SUBJECT TO THE 2006 CITY OF NEW BRAUNFELS PARK LAND DEDICATION AND DEVELOPMENT ORDINANCE. THIS PLAT IS APPROVED FOR ONE DWELLING UNIT(S) PER BUILDABLE LOT WITH A MAXIMUM OF 59 BUILDABLE LOTS. AT SUCH TIME THAT ADDITIONAL DWELLING UNITS ARE CONSTRUCTED, THE OWNER OF THE LOT(S) SHALL NOTIFY THE CITY AND COMPLY WITH THE ORDINANCE FOR EACH DWELLING UNIT.
  - THIS UNIT CONTAINS 59 BUILDABLE RESIDENTIAL LOTS. ALL LOTS MEET THE MINIMUM SQUARE FOOTAGE REQUIREMENT ACCORDING TO THE ZONING ORDINANCE.
  - ALL DRAINAGE EASEMENTS WITHIN THE LOTS WILL BE OWNED AND MAINTAINED BY PROPERTY OWNER.
  - PERMANENT WATER QUALITY CONTROLS ARE REQUIRED FOR THIS SUBDIVISION PLAT IN ACCORDANCE WITH THE CITY OF NEW BRAUNFELS DRAINAGE AND EROSION CONTROL DESIGN MANUAL.
  - THIS SUBDIVISION IS SUBJECT TO THE AIRPORT HAZARD ZONING DISTRICT STANDARDS AND REGULATIONS OF THE CITY OF NEW BRAUNFELS ZONING ORDINANCE.

NEW BRAUNFELS UTILITIES NOTES:

- MAINTENANCE OF DEDICATED UTILITY EASEMENTS IS THE RESPONSIBILITY OF THE PROPERTY OWNER. ANY USE OF AN EASEMENT, OR ANY PORTION OF IT, INCLUDING LANDSCAPING OR DRAINAGE FEATURES, IS SUBJECT TO AND SHALL NOT CONFLICT WITH THE TERMS AND CONDITIONS IN THE EASEMENT, MUST NOT ENDANGER OR INTERFERE WITH THE RIGHTS GRANTED BY THE EASEMENT TO NEW BRAUNFELS UTILITIES, ITS SUCCESSORS AND ASSIGNS, AND SHALL BE SUBJECT TO APPLICABLE PERMIT REQUIREMENTS OF THE CITY OF NEW BRAUNFELS OR ANY OTHER GOVERNING BODY. THE PROPERTY OWNER MUST OBTAIN, IN ADVANCE, WRITTEN AGREEMENT WITH THE UTILITIES TO UTILIZE THE EASEMENT, OR ANY PART OF IT.
- UTILITIES WILL POSSESS A 5' WIDE SERVICE EASEMENT TO THE DWELLING ALONG THE SERVICE LINE TO THE SERVICE ENTRANCE. THIS EASEMENT WILL VARY DEPENDING UPON LOCATION OF DWELLING AND SERVICE.
- UTILITIES SHALL HAVE ACCESS TO THE METER LOCATIONS FROM THE FRONT YARD AND METER LOCATIONS SHALL NOT BE LOCATED WITHIN A FENCED AREA.
- EACH LOT MUST HAVE ITS OWN WATER AND SEWER SERVICE AT THE OWNER'S/DEVELOPER'S EXPENSE.
- DO NOT COMBINE ANY NEW UTILITY EASEMENTS (U.E.) WITH DRAINAGE EASEMENTS (D.E.) OR MAKE CHANGES IN GRADE WITHIN THE UTILITY EASEMENTS (U.E.) WITHOUT WRITTEN APPROVAL FROM NEW BRAUNFELS UTILITIES.

KNOW ALL MEN BY THESE PRESENTS:

I, THE UNDERSIGNED DOROTHY J. TAYLOR, A REGISTERED PROFESSIONAL LAND SURVEYOR IN THE STATE OF TEXAS, HEREBY CERTIFY THAT THIS PLAT IS TRUE AND CORRECTLY MADE UNDER MY SUPERVISION AND IN COMPLIANCE WITH CITY AND STATE SURVEY REGULATIONS AND LAWS AND MADE ON THE GROUND AND THAT THE CORNER MONUMENTS WERE PROPERLY PLACED UNDER MY SUPERVISION.

**PRELIMINARY, THIS DOCUMENT SHALL NOT BE RECORDED FOR ANY PURPOSE.**

DOROTHY J. TAYLOR  
REGISTERED PROFESSIONAL LAND SURVEYOR NO. 6295  
290 S. CASTELL AVE., SUITE 100, NEW BRAUNFELS, TEXAS 78130


PLAT PREPARED SEPTEMBER 7, 2021  
PLAT REVISED MARCH 4, 2022  
PLAT REVISED JULY 1, 2022



290 S. CASTELL AVE., STE. 100  
NEW BRAUNFELS, TX 78130  
TBPE FIRM F-10961  
TBPLS FIRM 10153600

# FINAL PLAT ESTABLISHING CLOUD COUNTRY SUBDIVISION, UNIT SEVEN

BEING A 24.38 ACRE TRACT OF LAND OUT OF THE NANCY KENNER LEAGUE SURVEY NO. 3, ABSTRACT NO. 306, AND OUT OF THE ORILLA RUSSELL SURVEY NO. 2, ABSTRACT NO. 485, COMAL COUNTY, TEXAS, BEING ALL OF A 14.031 ACRE TRACT, RECORDED IN DOCUMENT NO. 202006051851; AND THE REMAINING PORTION OF A CALLED 31.11 ACRE TRACT, RECORDED IN DOCUMENT NO. 201906041434, ALL IN THE OFFICIAL PUBLIC RECORDS, COMAL COUNTY, TEXAS.

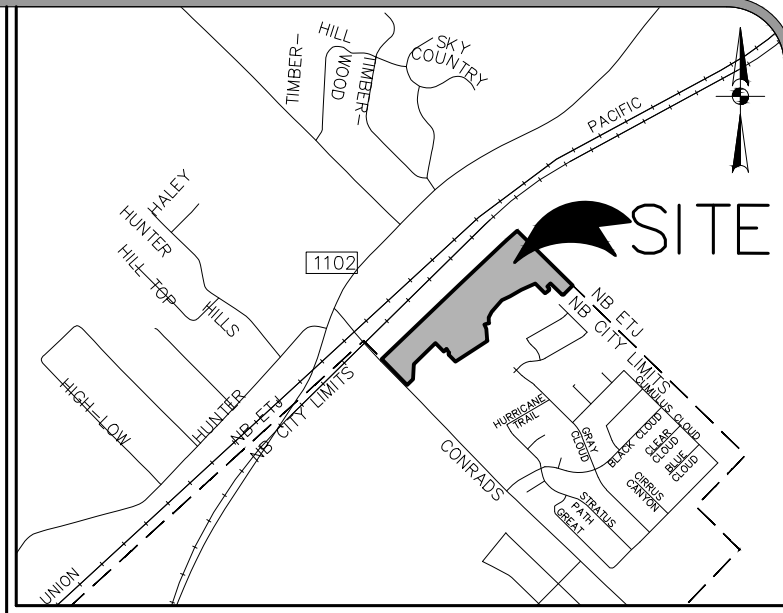

LOCATION MAP  
NOT TO SCALE

APPROVED THIS THE \_\_\_\_\_ DAY OF \_\_\_\_\_, 20\_\_\_\_,  
BY THE PLANNING COMMISSION OF THE CITY OF NEW  
BRAUNFELS, TEXAS.

\_\_\_\_\_  
CHAIRMAN

APPROVED FOR ACCEPTANCE

_____ DATE	_____ PLANNING DIRECTOR
_____ DATE	_____ CITY ENGINEER
_____ DATE	_____ NEW BRAUNFELS UTILITIES

STATE OF TEXAS  
COUNTY OF COMAL

I, \_\_\_\_\_ DO HEREBY CERTIFY THAT THE FOREGOING INSTRUMENT WAS FILED FOR RECORD IN THE MAP AND PLAT RECORDS, DOC# \_\_\_\_\_ OF COMAL COUNTY ON THE \_\_\_\_ DAY OF \_\_\_\_\_, 20\_\_\_\_, AT \_\_\_\_\_ M.

WITNESS MY HAND AND OFFICIAL SEAL, THIS THE \_\_\_\_ DAY OF \_\_\_\_\_, 20\_\_\_\_.

COUNTY CLERK, COMAL COUNTY, TEXAS

\_\_\_\_\_  
DEPUTY

STATE OF TEXAS  
COUNTY OF COMAL

I (WE) THE UNDERSIGNED OWNER(S) OF THE LAND SHOWN ON THIS PLAT, AND DESIGNATED HEREIN AS THE CLOUD COUNTRY SUBDIVISION, UNIT SEVEN, A SUBDIVISION TO THE CITY OF NEW BRAUNFELS, COUNTY OF COMAL, TEXAS, AND WHOSE NAME IS SUBSCRIBED HERETO, DO HEREBY SUBDIVIDE SUCH PROPERTY AND DEDICATE TO THE USE OF THE PUBLIC ALL STREETS, ALLEYS, PARKS, DRAINS, EASEMENTS, AND PUBLIC PLACES THEREON SHOWN FOR THE PURPOSES AND CONSIDERATION THEREIN EXPRESSED.

\_\_\_\_\_  
MILESTONE CONRAD'S DEVELOPMENT, LTD  
BY: CHESLEY SWANN III, VICE PRESIDENT  
P.O. BOX 6862  
SAN ANTONIO, TX 78209


STATE OF TEXAS  
COUNTY OF COMAL

THIS INSTRUMENT WAS ACKNOWLEDGED BEFORE ME ON THIS \_\_\_\_\_ DAY OF \_\_\_\_\_, 20\_\_\_\_,  
BY \_\_\_\_\_

\_\_\_\_\_  
NOTARY PUBLIC, STATE OF TEXAS  
MY COMMISSION EXPIRES: \_\_\_\_\_


FINAL PLAT ESTABLISHING  
CLOUD COUNTRY SUBDIVISION,  
UNIT SEVEN

BEING A 24.38 ACRE TRACT OF LAND OUT OF THE NANCY KENNER LEAGUE SURVEY NO. 3, ABSTRACT NO. 306, AND OUT OF THE ORILLA RUSSELL SURVEY NO. 2, ABSTRACT NO. 485, COMAL COUNTY, TEXAS, BEING ALL OF A 14.031 ACRE TRACT, RECORDED IN DOCUMENT NO. 202006051851; AND THE REMAINING PORTION OF A CALLED 31.11 ACRE TRACT, RECORDED IN DOCUMENT NO. 201906041434, ALL IN THE OFFICIAL PUBLIC RECORDS, COMAL COUNTY, TEXAS.

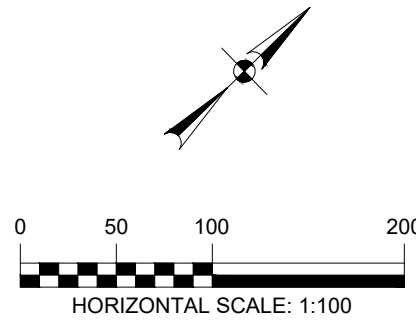

- LEGEND:
- = FND 1/2" IRON PIN W/  
PLASTIC CAP STAMPED "HMT"  
(UNLESS NOTED OTHERWISE)
  - = SET 1/2" IRON PIN W/  
PLASTIC CAP STAMPED "HMT"
  - U.E. = UTILITY EASEMENT
  - DRNG = DRAINAGE
  - R.O.W. = RIGHT-OF-WAY
  - M.P.R.C.C.T. = MAP AND PLAT RECORDS,  
COMAL COUNTY, TEXAS
  - O.P.R.C.C.T. = OFFICIAL PUBLIC RECORDS,  
COMAL COUNTY, TEXAS

CL OF UNION PACIFIC RAILROAD

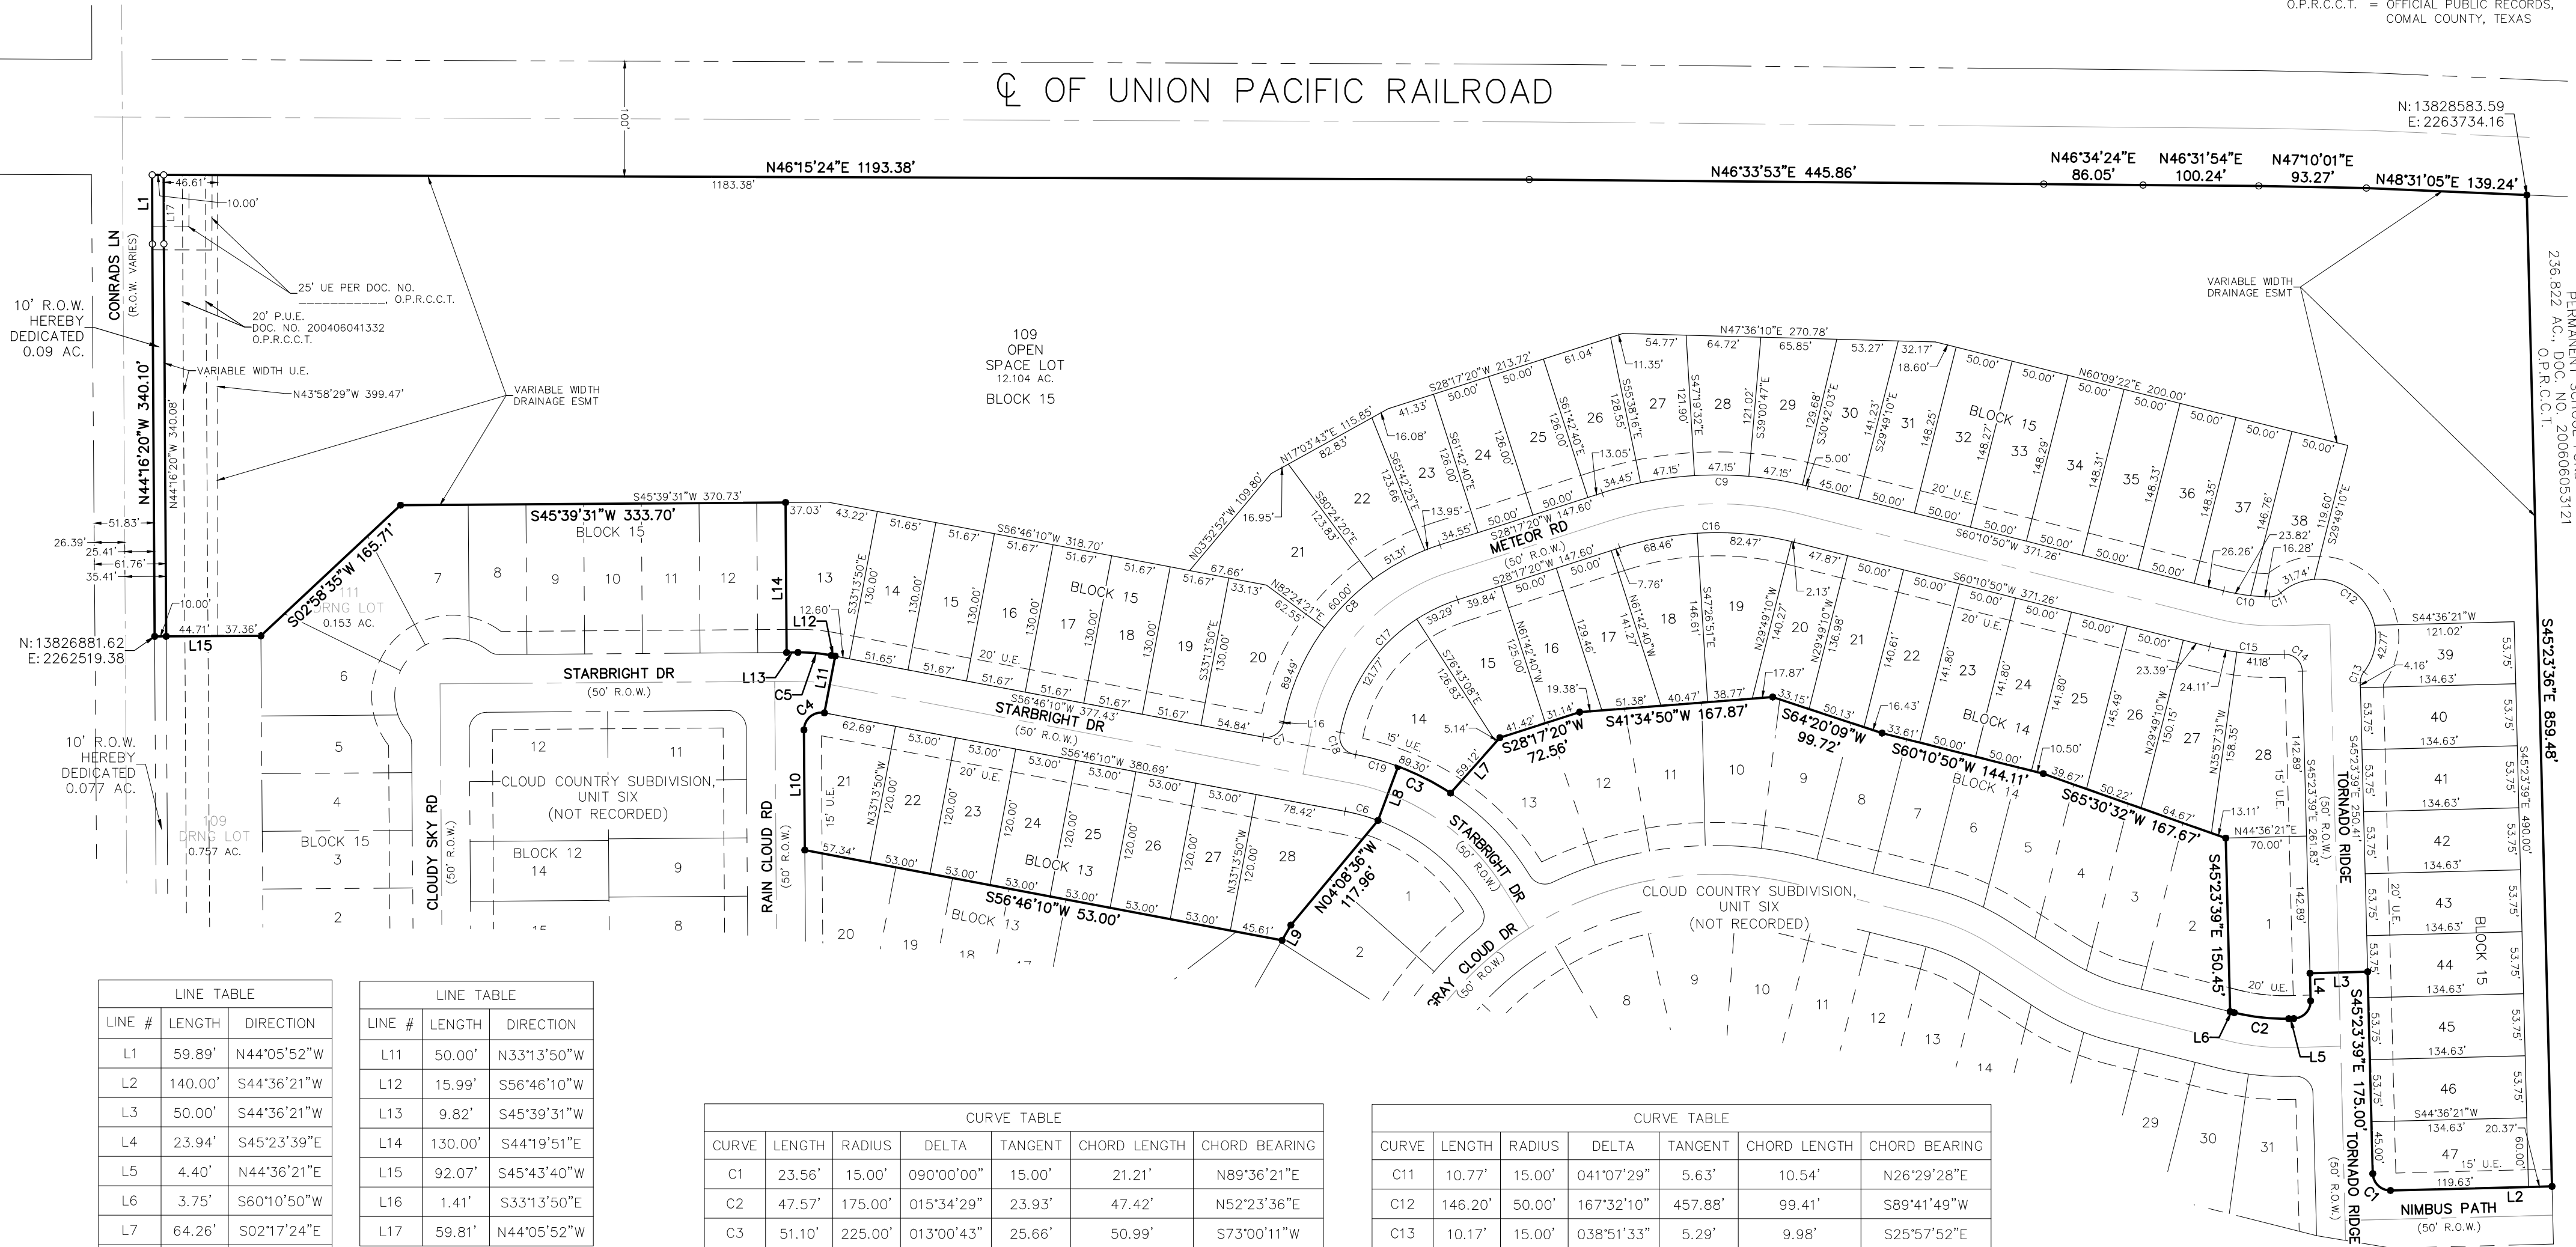

LINE TABLE		
LINE #	LENGTH	DIRECTION
L1	59.89'	N44°05'52"W
L2	140.00'	S44°36'21"W
L3	50.00'	S44°36'21"W
L4	23.94'	S45°23'39"E
L5	4.40'	N44°36'21"E
L6	3.75'	S60°10'50"W
L7	64.26'	S02°17'24"E
L8	50.00'	N23°30'11"W
L9	15.26'	N13°58'37"W
L10	104.07'	N44°21'10"W

LINE TABLE		
LINE #	LENGTH	DIRECTION
L11	50.00'	N33°13'50"W
L12	15.99'	S56°46'10"W
L13	9.82'	S45°39'31"W
L14	130.00'	S44°19'51"E
L15	92.07'	S45°43'40"W
L16	1.41'	S33°13'50"E
L17	59.81'	N44°05'52"W

CURVE TABLE						
CURVE	LENGTH	RADIUS	DELTA	TANGENT	CHORD LENGTH	CHORD BEARING
C1	23.56'	15.00'	090°00'00"	15.00'	21.21'	N89°36'21"E
C2	47.57'	175.00'	015°34'29"	23.93'	47.42'	N52°23'36"E
C3	51.10'	225.00'	013°00'43"	25.66'	50.99'	S73°00'11"W
C4	26.47'	15.00'	101°07'21"	18.24'	23.17'	S06°12'30"W
C5	29.09'	150.00'	011°06'40"	14.59'	29.04'	S51°12'51"W
C6	29.71'	175.00'	009°43'39"	14.89'	29.68'	S61°38'00"W
C7	23.56'	15.00'	090°00'00"	15.00'	21.21'	N11°46'10"E
C8	214.74'	200.00'	061°31'09"	119.03'	204.58'	S02°28'15"E
C9	180.90'	325.00'	031°53'30"	92.86'	178.57'	S44°14'05"W
C10	40.09'	175.00'	013°07'38"	20.14'	40.01'	N53°37'01"E

CURVE TABLE						
CURVE	LENGTH	RADIUS	DELTA	TANGENT	CHORD LENGTH	CHORD BEARING
C11	10.77'	15.00'	041°07'29"	5.63'	10.54'	N26°29'28"E
C12	146.20'	50.00'	167°32'10"	457.88'	99.41'	S89°41'49"W
C13	10.17'	15.00'	038°51'33"	5.29'	9.98'	S25°57'52"E
C14	23.84'	15.00'	091°03'04"	15.28'	21.41'	S89°04'49"W
C15	65.29'	225.00'	016°37'33"	32.88'	65.06'	N51°52'04"E
C16	150.94'	275.00'	031°26'49"	77.42'	149.05'	S44°00'45"W
C17	161.06'	150.00'	061°31'09"	89.27'	153.43'	S02°28'15"E
C18	23.56'	15.00'	090°00'00"	15.00'	21.21'	S78°13'50"E
C19	38.20'	225.00'	009°43'39"	19.15'	38.15'	S61°38'00"W

PLAT PREPARED SEPTEMBER 7, 2021  
PLAT REVISED MARCH 4, 2022  
PLAT REVISED JULY 1, 2022



290 S. CASTELL AVE., STE. 100  
NEW BRAUNFELS, TX 78130  
TBPE FIRM F-10961  
TBPLS FIRM 10153600