



Revisions		
Number	Description	Date

Open Studio Architecture, PLLC © 2019
All Rights Reserved


THIS DRAWING IS PROVIDED AS AN INSTRUMENT OF SERVICE BY THE ARCHITECT AND IS INTENDED FOR USE ON THIS PROJECT ONLY. THE DRAWING REMAINS THE PROPERTY OF THE ARCHITECT AND SHALL BE RETURNED TO HIM/HER UPON COMPLETION OF THE CONSTRUCTION WORK. PURSUANT TO THE ARCHITECTURAL WORKS COPYRIGHT PROTECTION ACT OF 1990, ALL DRAWINGS, SPECIFICATIONS, IDEAS, AND DESIGNS, INCLUDING THE OVERALL FORM, ARRANGEMENT, AND COMPOSITION OF THE SPACES, AND ELEMENTS APPEARING HEREIN, CONSTITUTE THE COPYRIGHT WORK OF THE ARCHITECT. ANY REPRODUCTION, USE, OR DISCLOSURE OF INFORMATION CONTAINED HEREIN WITHOUT PRIOR WRITTEN CONSENT OF THE ARCHITECT IS STRICTLY PROHIBITED.

RUSK STREET TOWNHOMES


548 RUSK STREET
NEW BRAUNFELS, 78130

project #:	21.031
date:	6.15.21
drawn by:	HS/SS
checked by:	GS
drawing title:	EXTERIOR ELEVATIONS


drawing number:

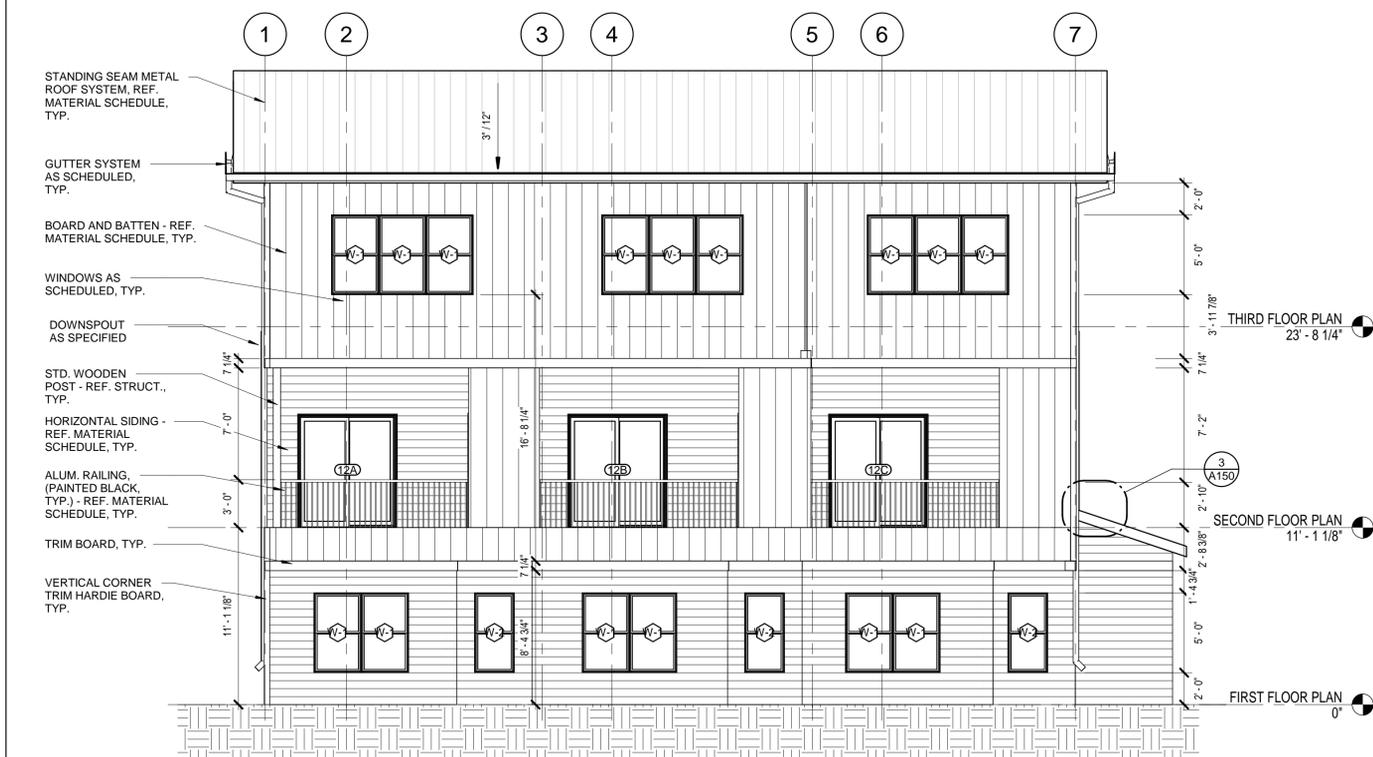


1 SOUTH ELEVATION
SCALE: 3/16" = 1'-0"

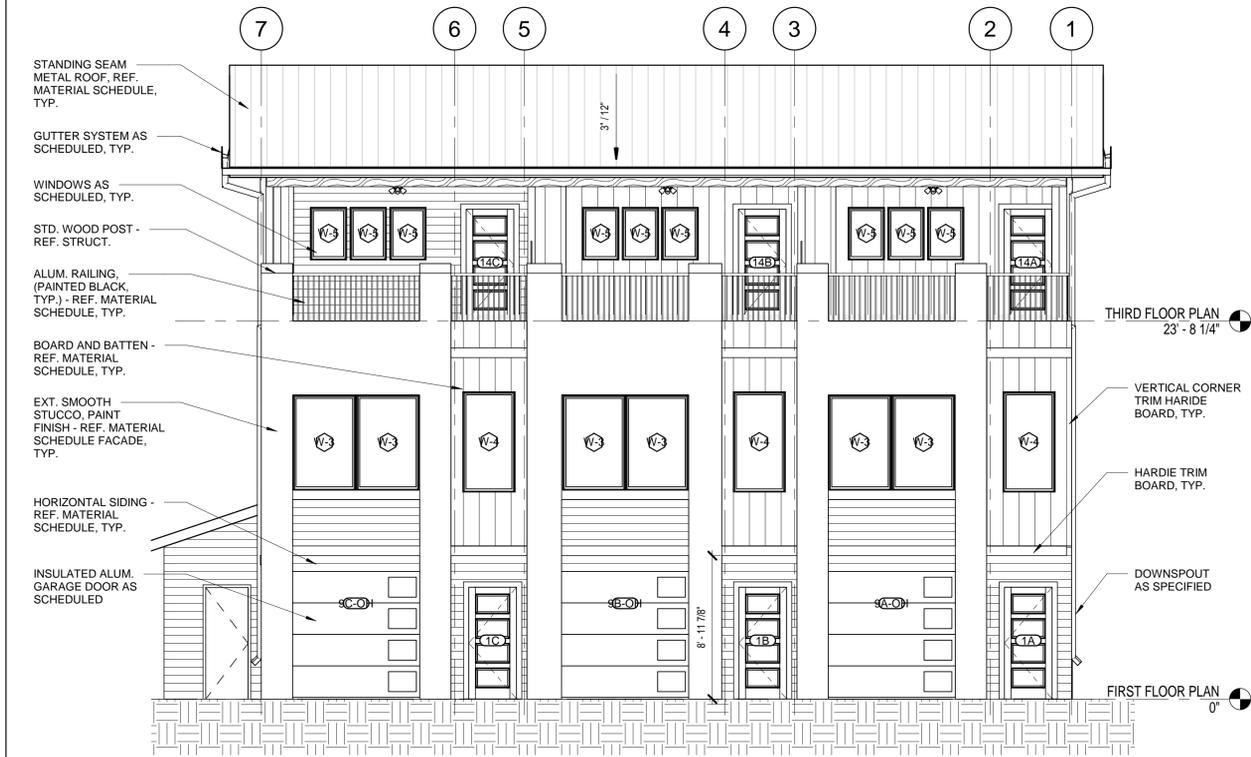


3 NORTH ELEVATION
SCALE: 3/16" = 1'-0"

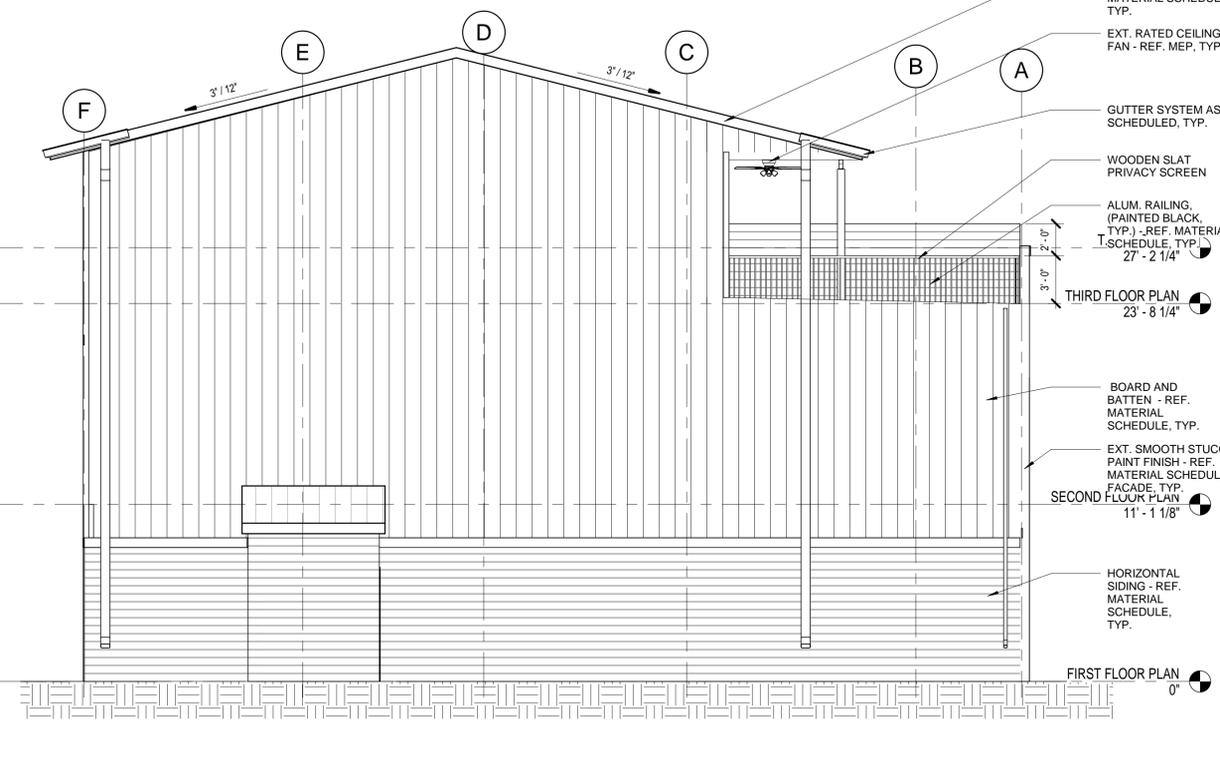


2 EAST ELEVATION
SCALE: 3/16" = 1'-0"

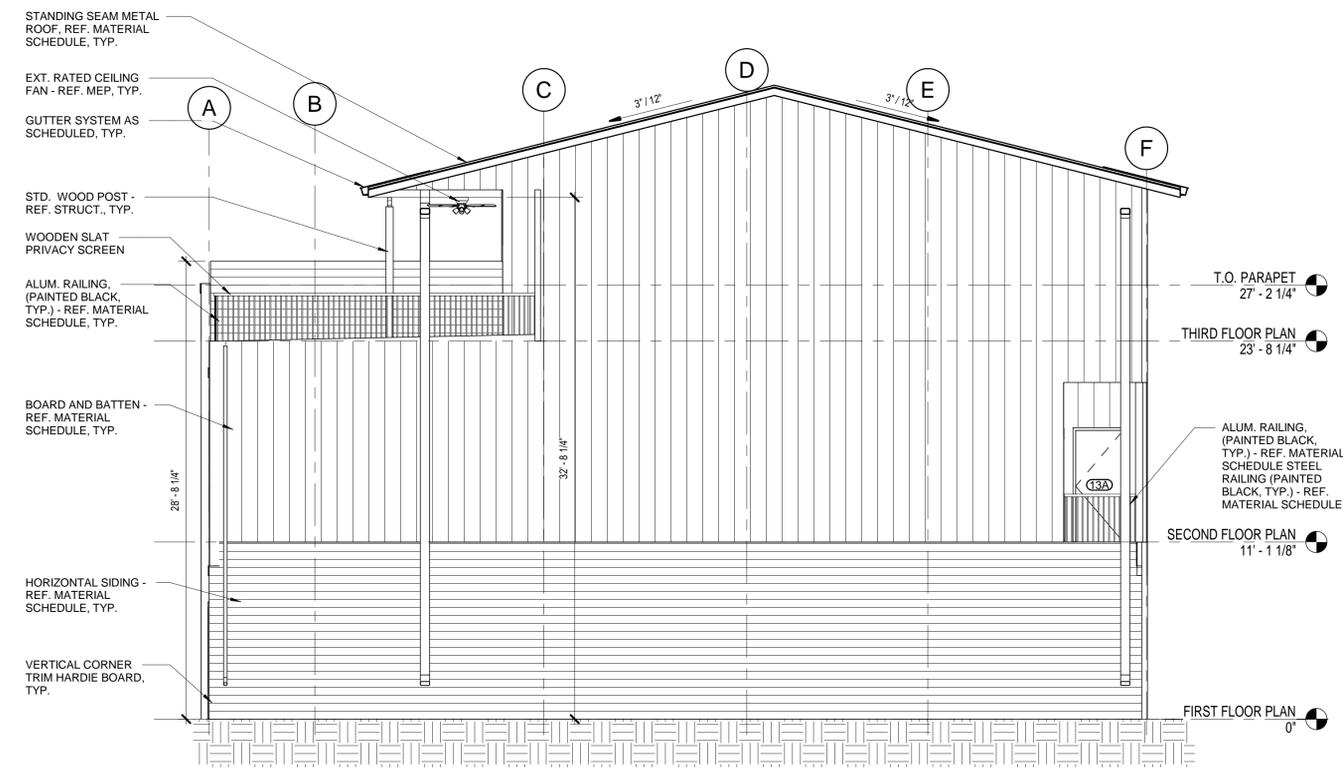

4 WEST ELEVATION
SCALE: 3/16" = 1'-0"

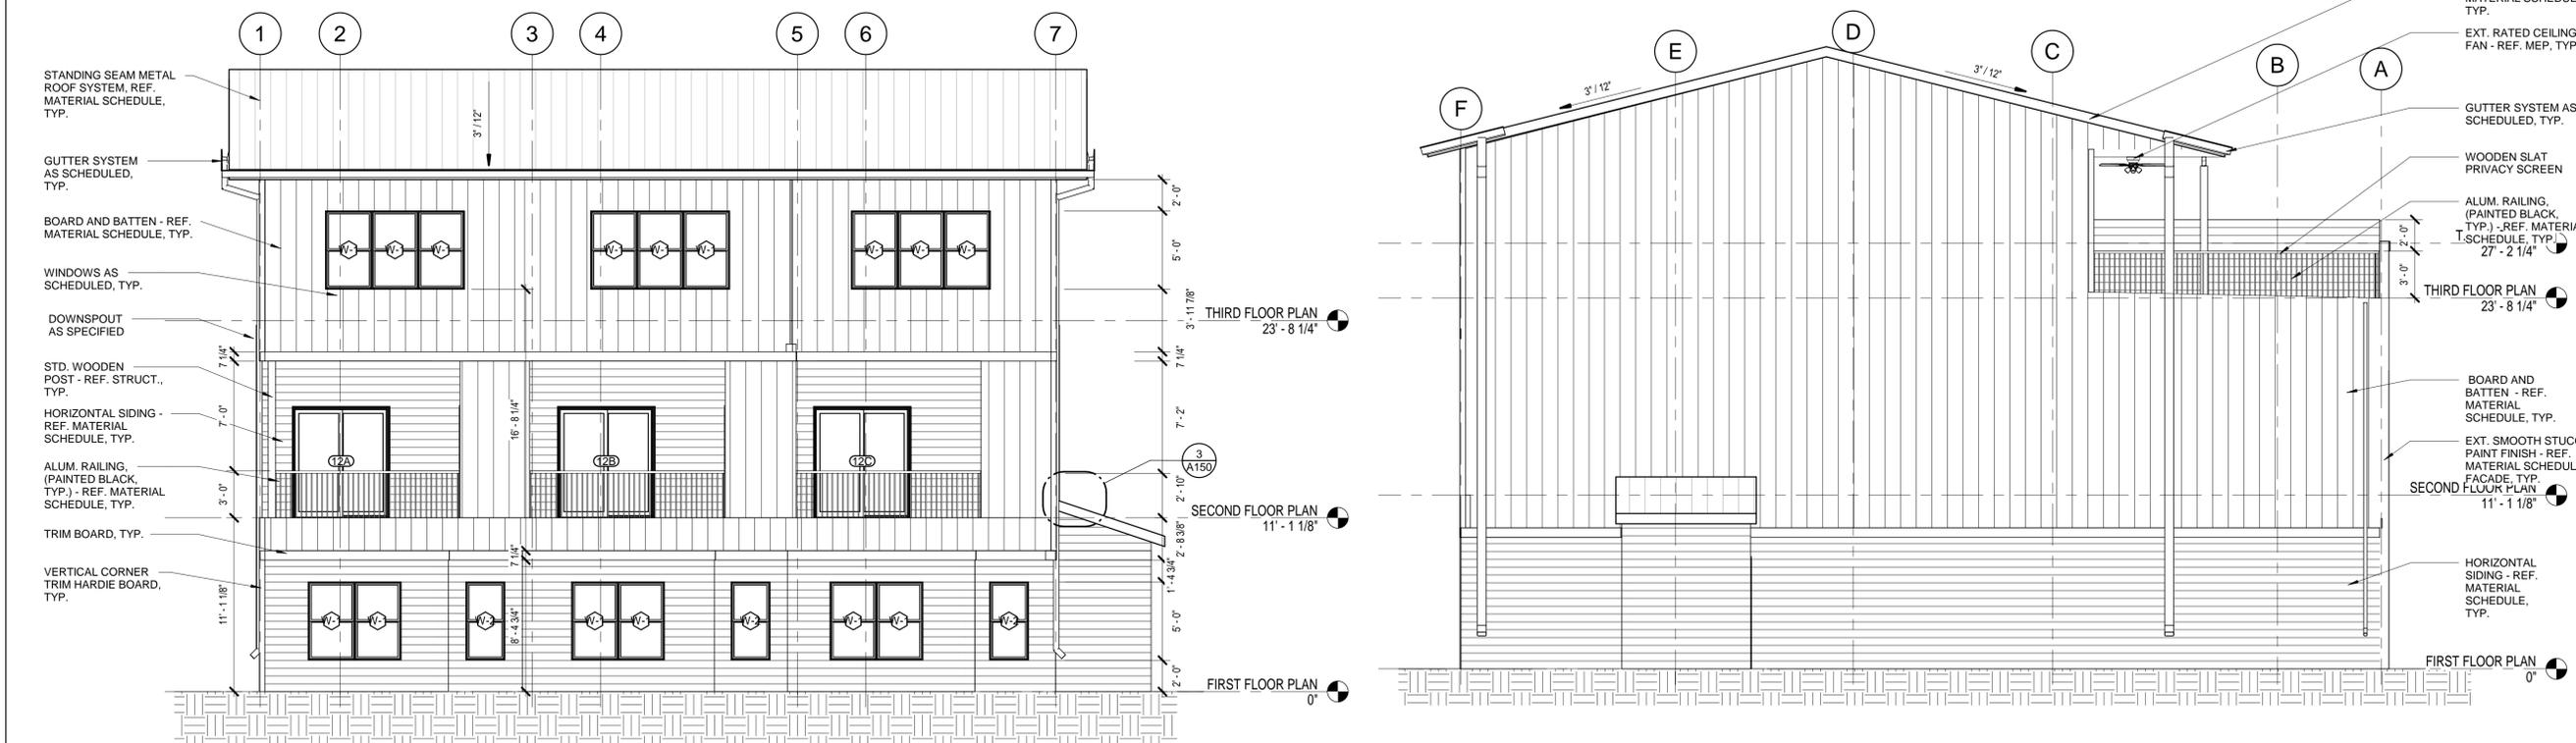

1 SOUTH ELEVATION SCALE: 3/16" = 1'-0" **2 EAST ELEVATION** SCALE: 3/16" = 1'-0"

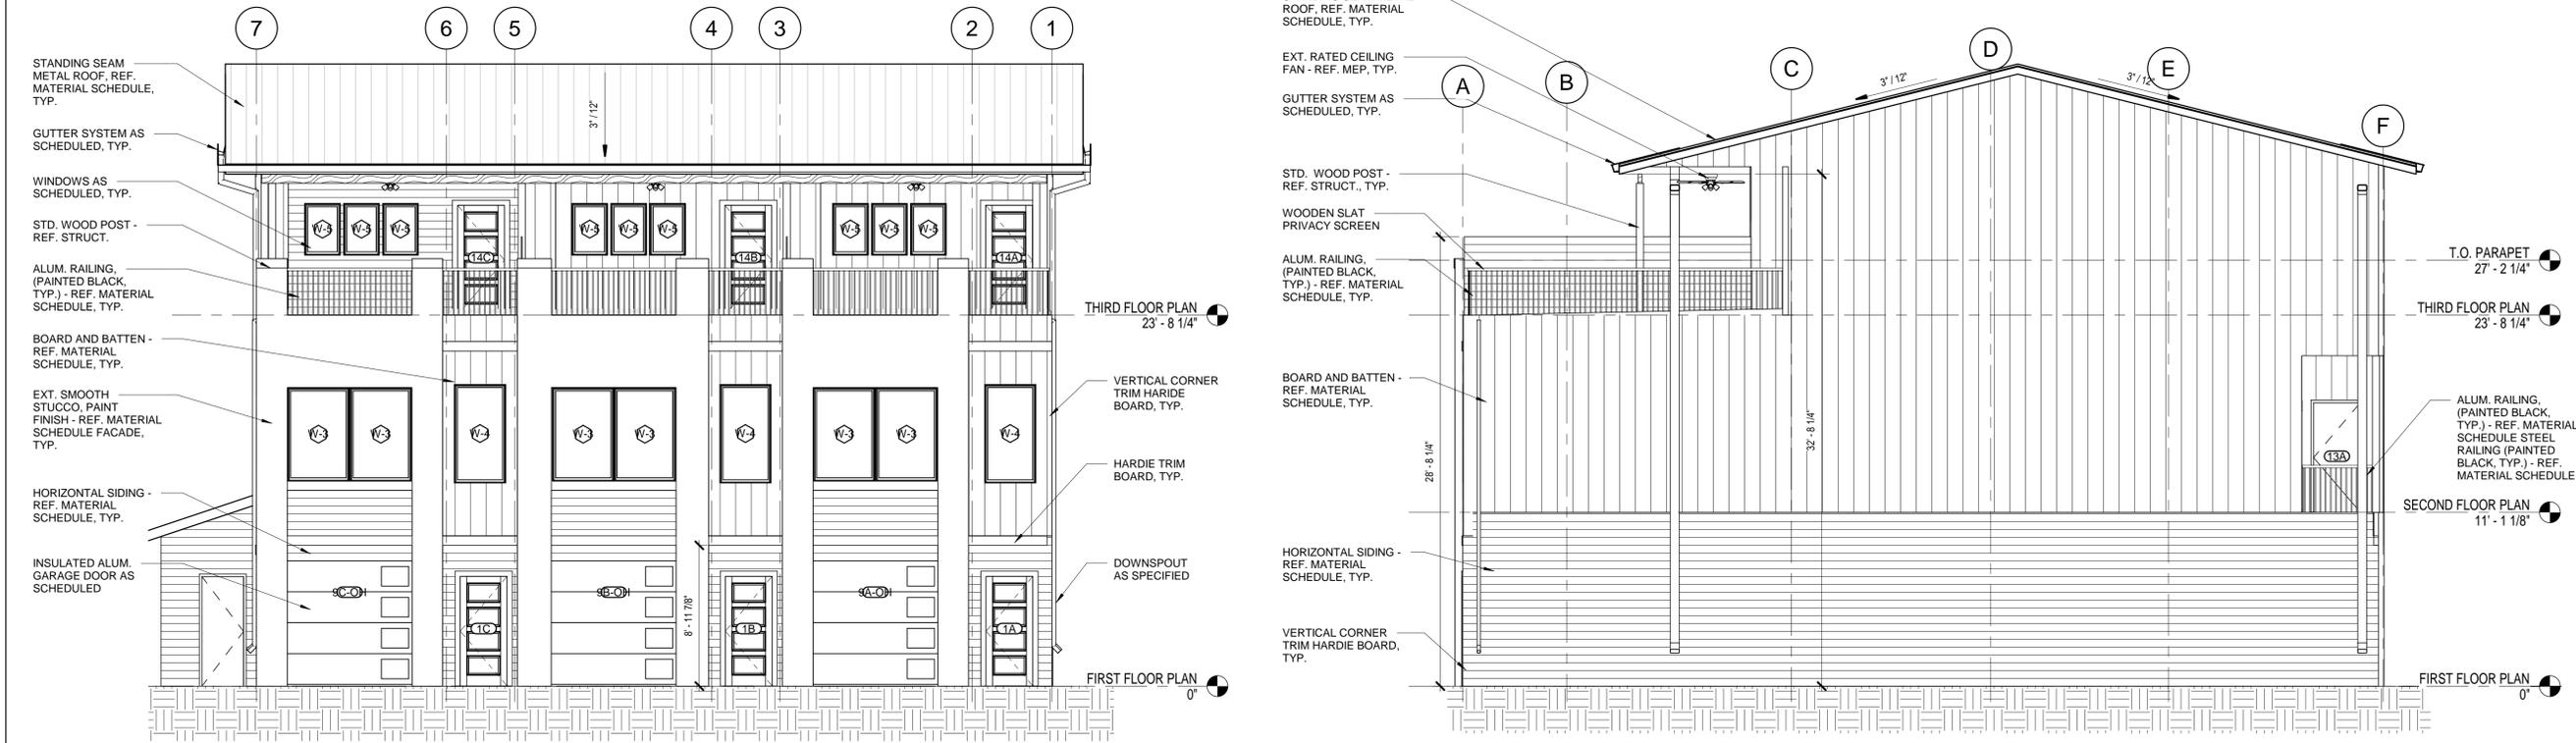

3 NORTH ELEVATION SCALE: 3/16" = 1'-0" **4 WEST ELEVATION** SCALE: 3/16" = 1'-0"