
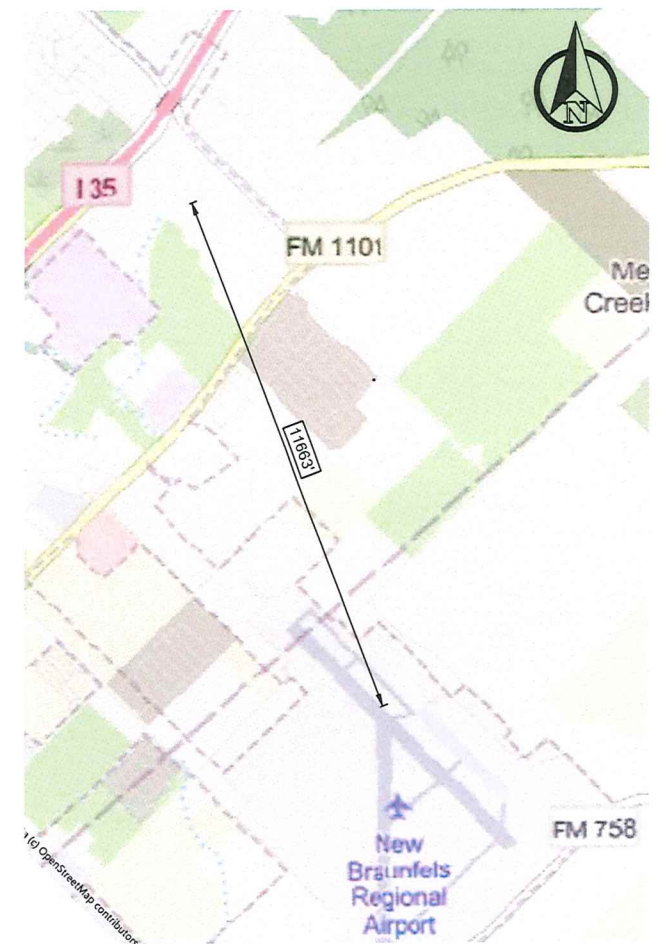


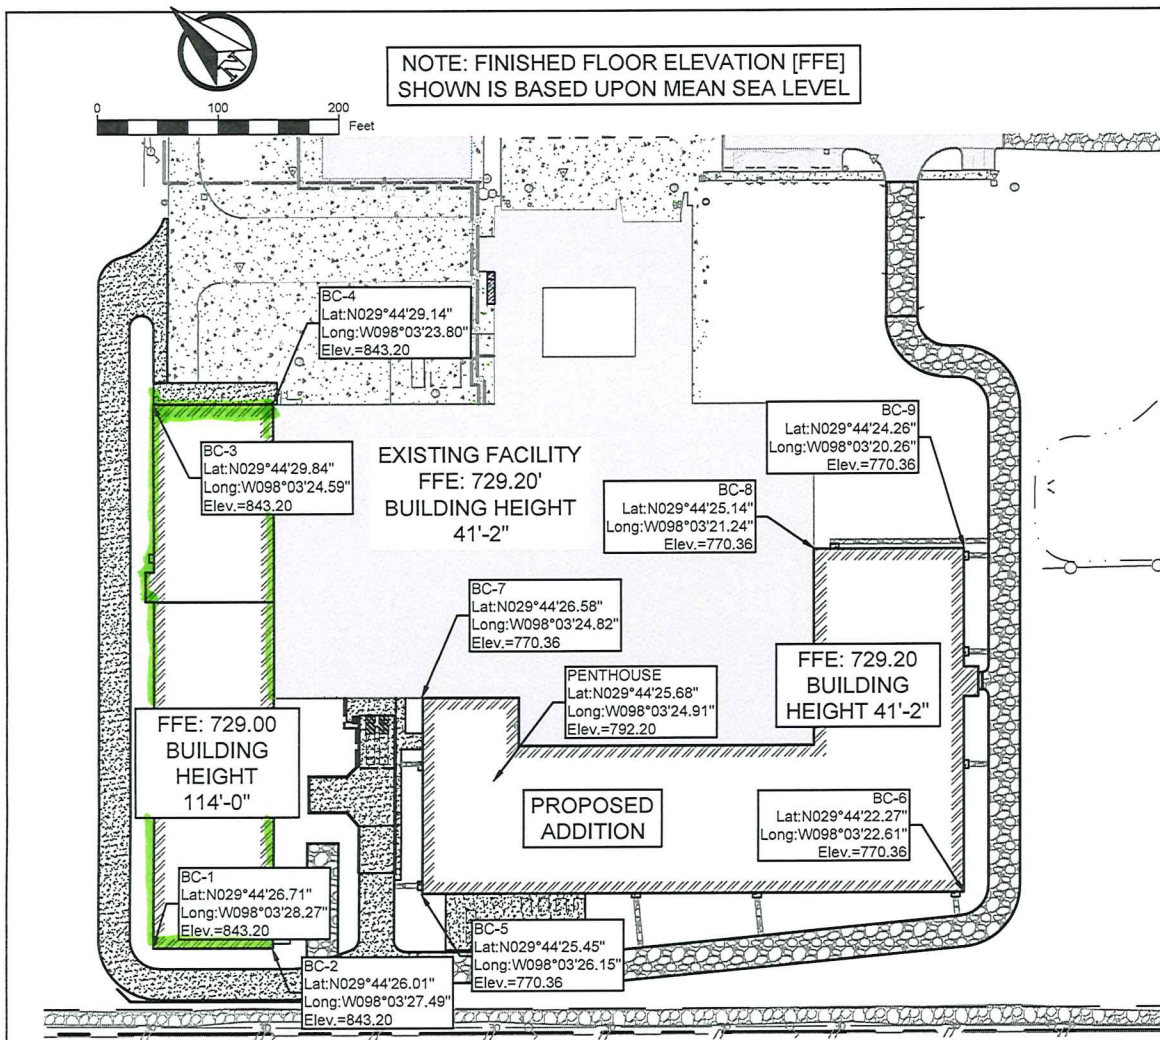

|         |             |
|---------|-------------|
| CLIENT: |             |
| THK     | SAG         |
| DATE    | DESCRIPTION |
| REV     | APPROVED BY |

**Continental**

|                                     |  |                 |          |                  |
|-------------------------------------|--|-----------------|----------|------------------|
| PROJECT:                            |  | THK             | SAG      | SAG              |
| CONTINENTAL AUTOMOTIVE SYSTEMS INC. |  | DATE:           | 06/26/25 | SCALE: 1" = 100' |
| NEW BRAUNFELS, TX                   |  | DRAWING NUMBER: | REVISION |                  |
| BUILDING HEIGHT EXHIBIT             |  |                 |          | A                |