


12/6/2023 9:11:36 AM \\F:\18-02\user\st\pub\lic\works\for\ow\document\slayouts\power\dr of t\Cor\ly\Bene\11_Ped_Crossing\Bene\11_Ped_Crossing_SHT_001.dgn

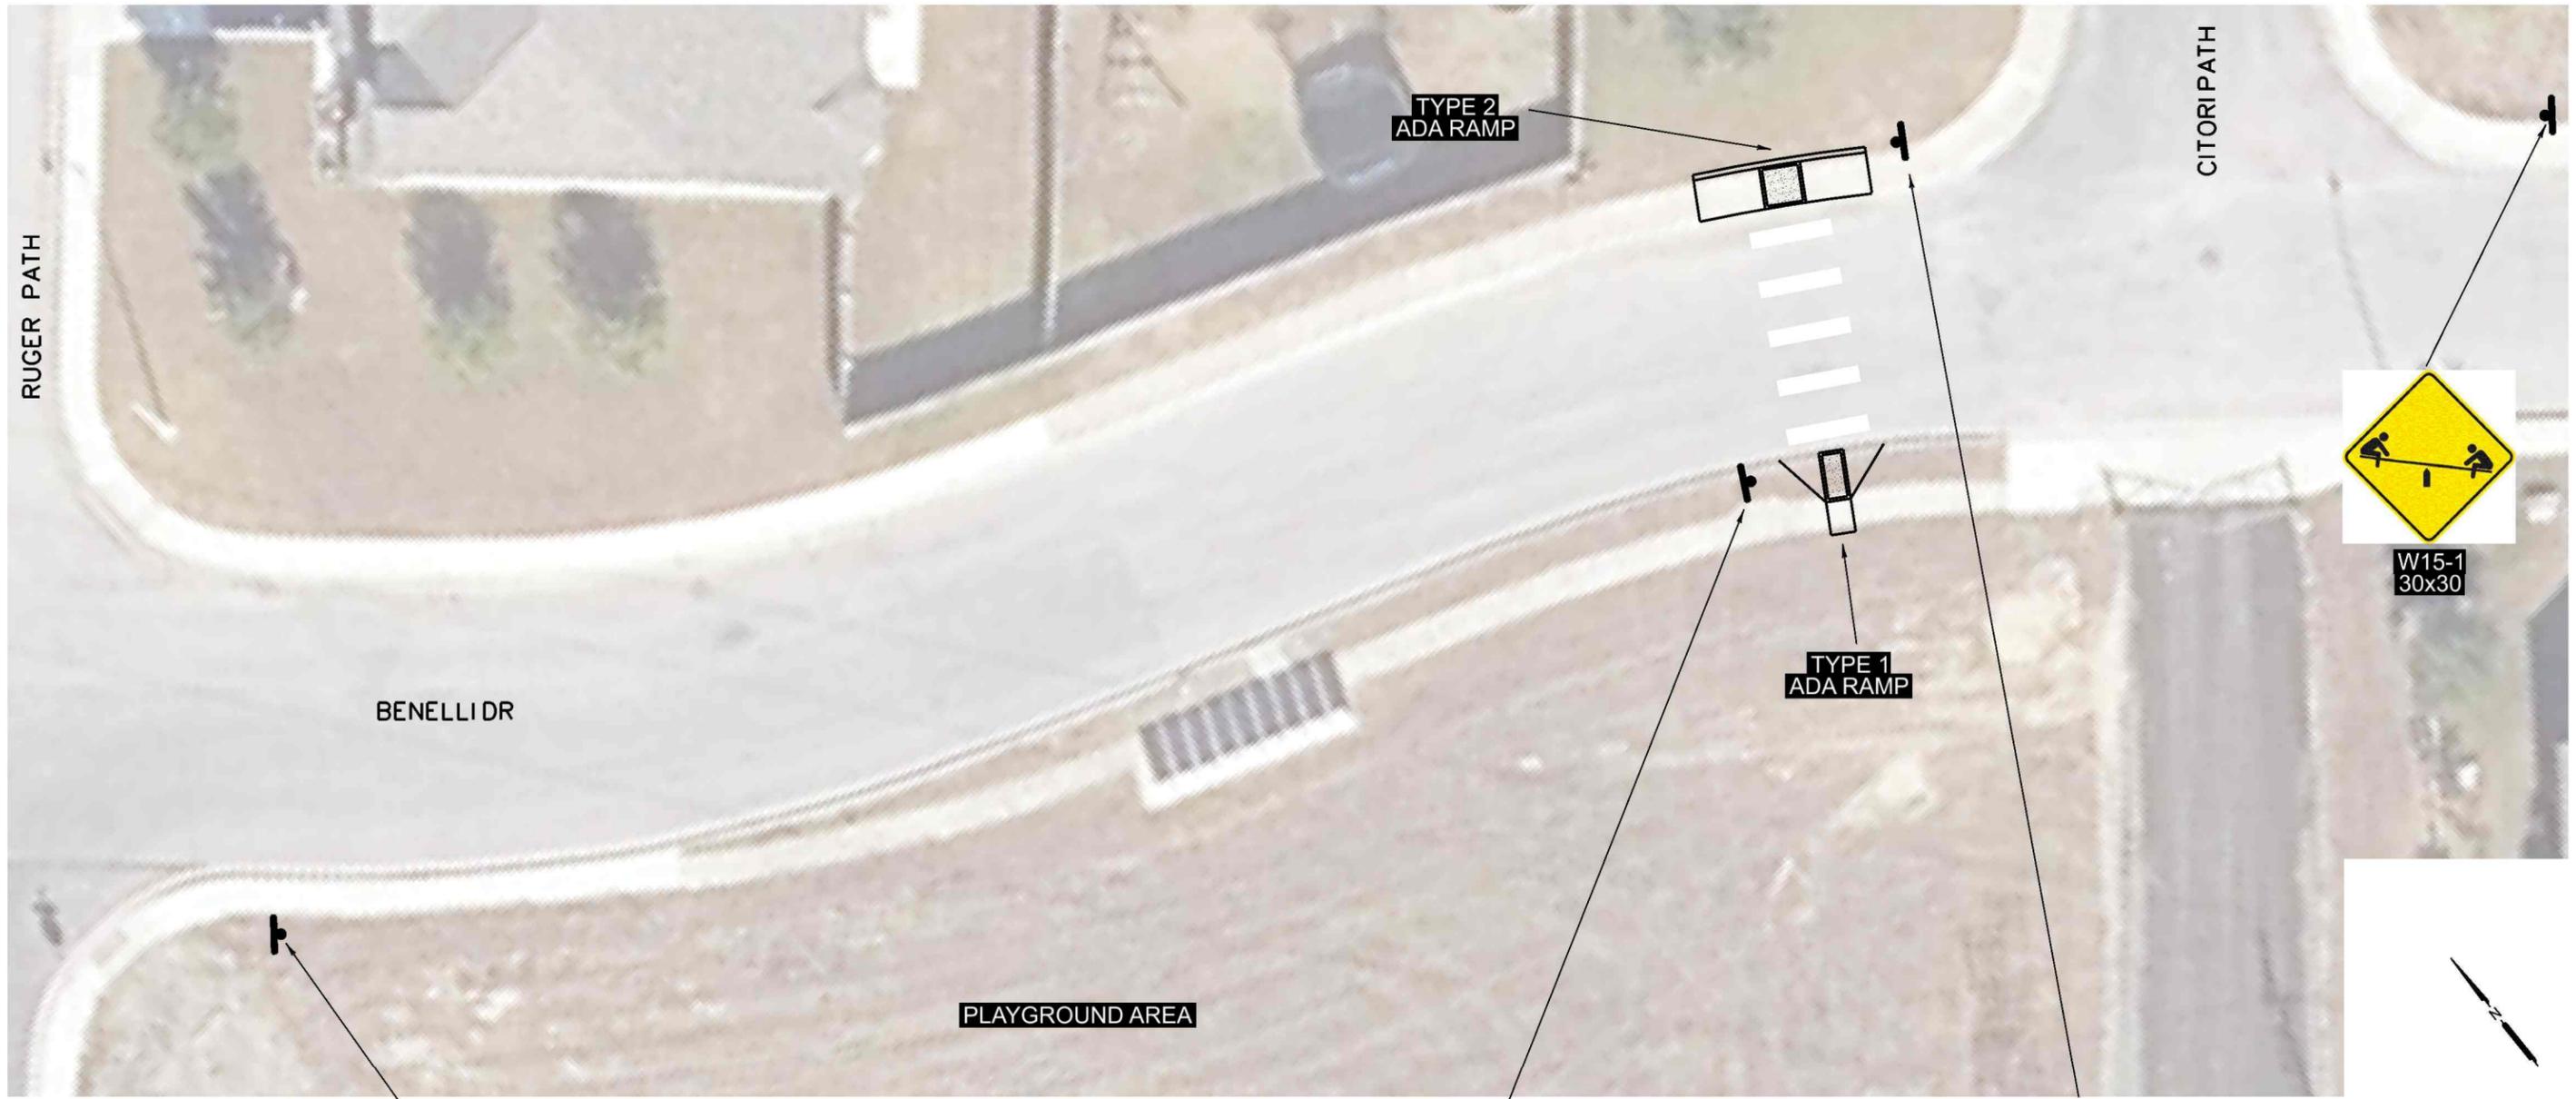


W15-1
30x30



W11-2
30x30

W16-7P
24x12

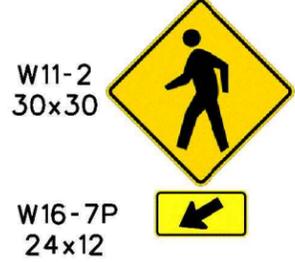

W11-2
30x30

W16-7P
24x12



W15-1
30x30

CITORI PATH

RUGER PATH

BENELLI DR

PLAYGROUND AREA

TYPE 2
ADA RAMP

TYPE 1
ADA RAMP

NO.	DATE	REVISION	APPROV.


 City of
New Braunfels
 ENGINEERING DIVISION

BENELLI DR
 PEDESTRIAN CROSSING LAYOUT

SCALE: 1"=20' SHEET: 1 OF 1