


DW:   
 CK:   
 DW:   
 CK:

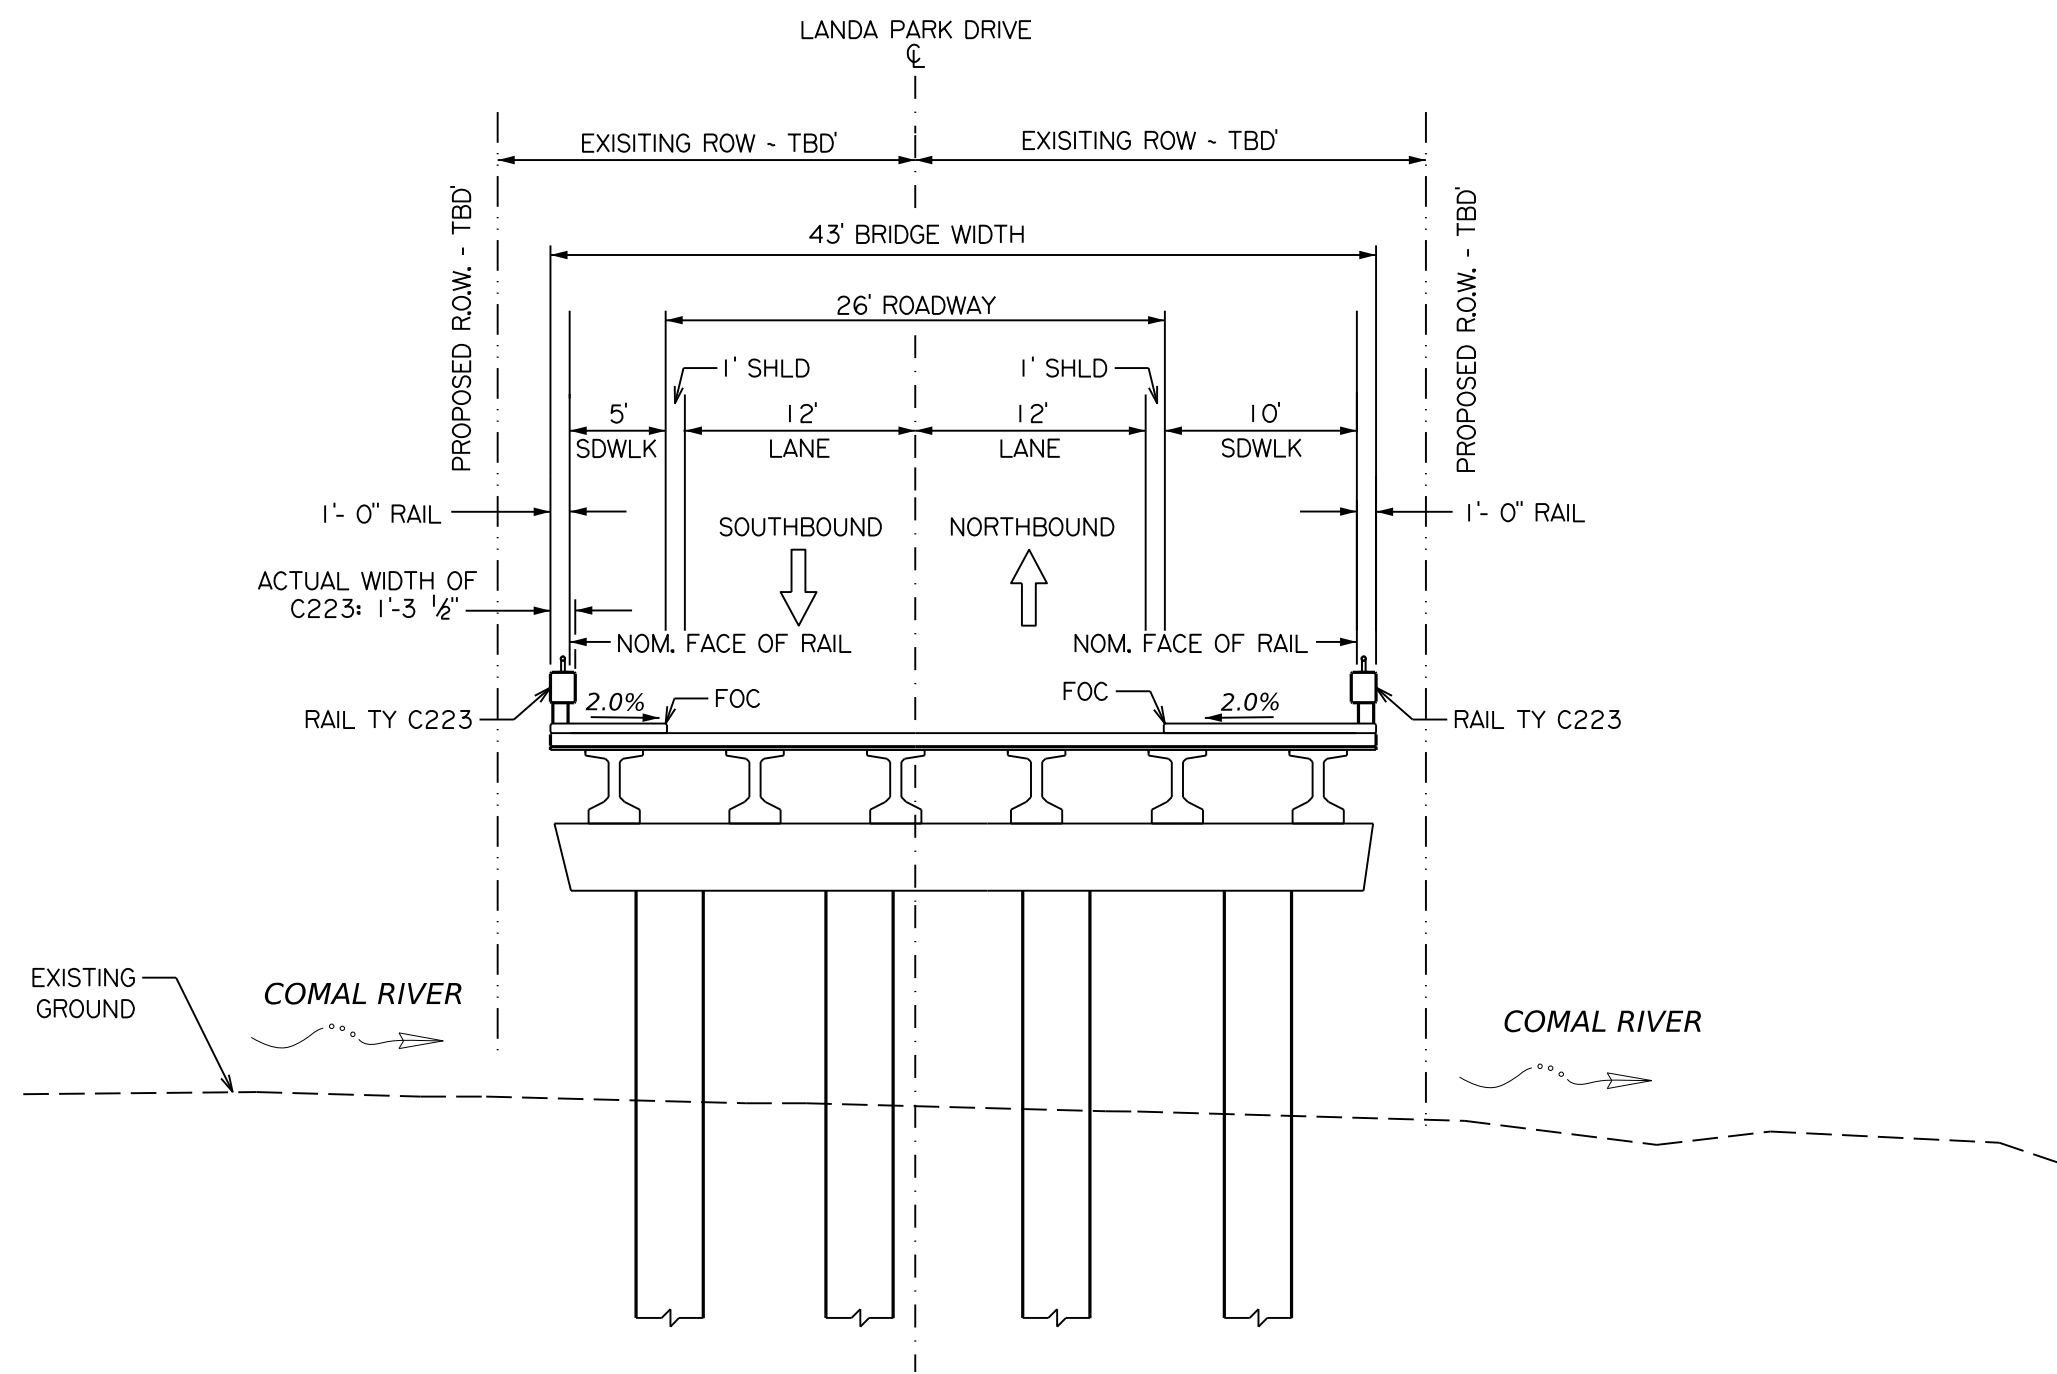

PROPOSED BRIDGE TYPICAL SECTION

STA 1+72.50 TO STA 3+13.50



LANDA PARK DRIVE

PROPOSED BRIDGE  
TYPICAL SECTION

SHEET 1 OF 1

CONT	SECT	JOB	HIGHWAY
0915	17	070	CALIFORNIA BLVD
DIST	COUNTY	SHEET NO.	
SAT	COMAL		

DATE: 5/24/2024 03:33 PM  
 FILE: SPECIMENT NAME