

1

SITE PLAN - MONUMENT SIGN

1" = 30'-0"




1 SOUTH VIEW
NOT TO SCALE




2 WEST VIEW
NOT TO SCALE




3 SOUTHWEST VIEW
NOT TO SCALE

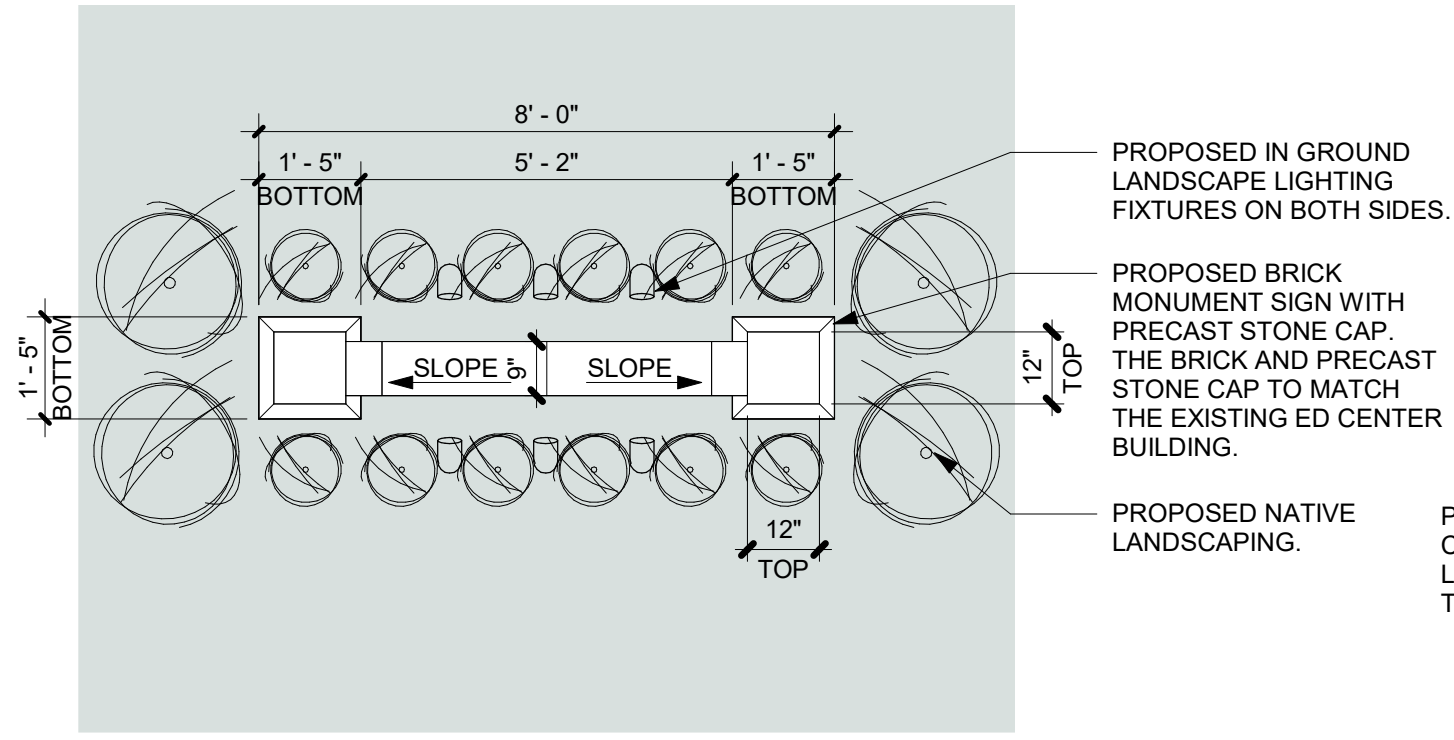


1 PROPOSED MONUMENT SIGN - FLOOR PLAN
3/8" = 1'-0"

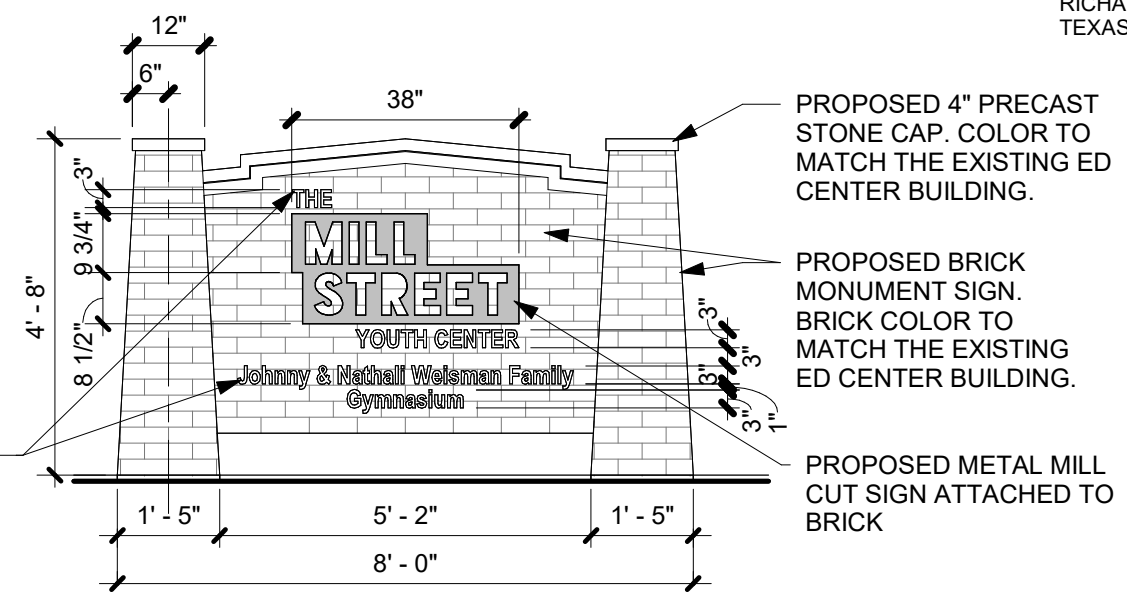


2 PROPOSED MONUMENT SIGN - FRONT ELEVATION
3/8" = 1'-0"

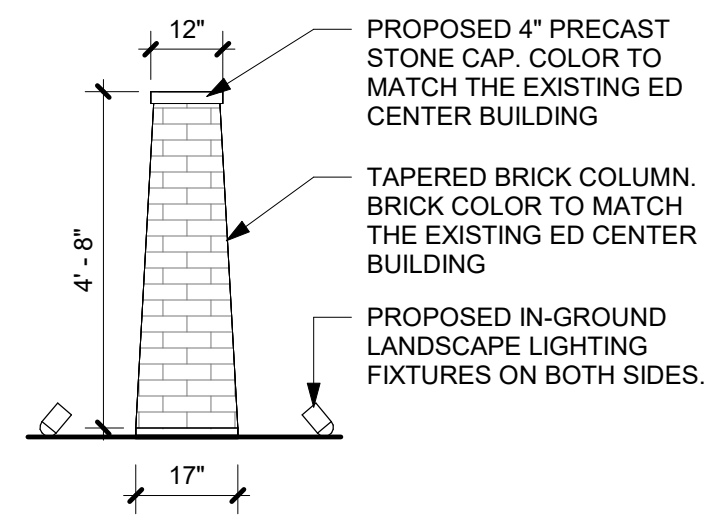


4 PROPOSED MONUMENT SIGN - SIDE ELEVATION
3/8" = 1'-0"

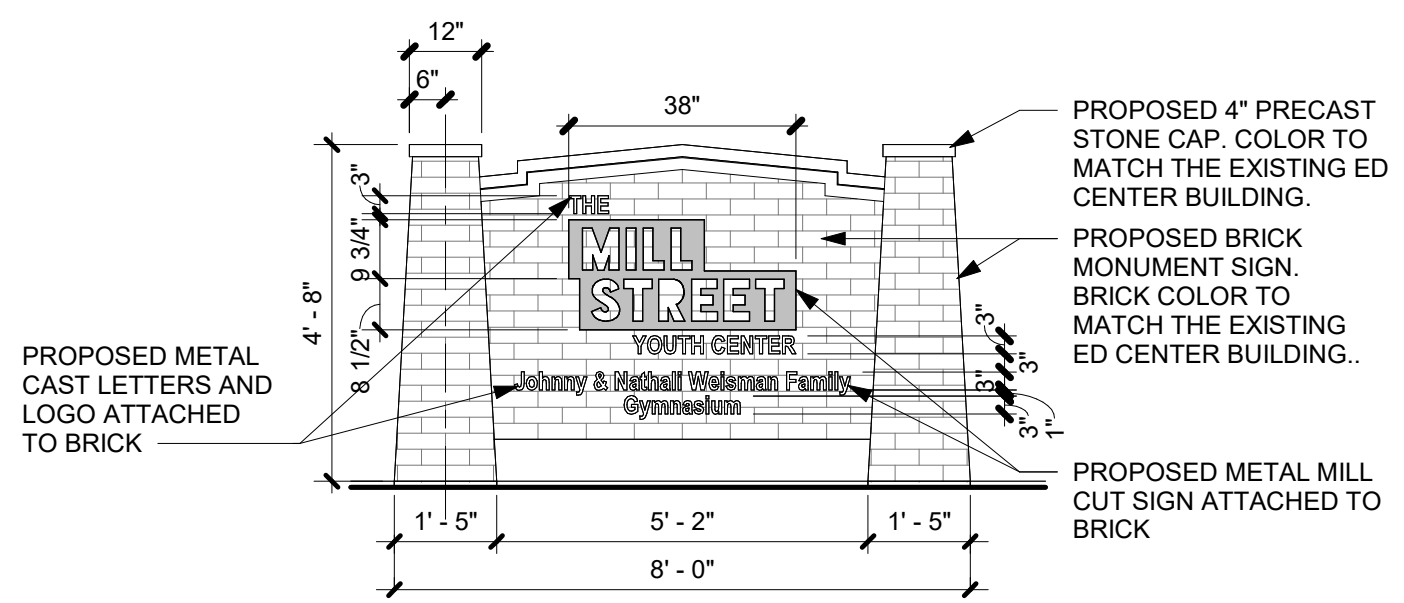


3 PROPOSED MONUMENT SIGN - BACK ELEVATION
3/8" = 1'-0"

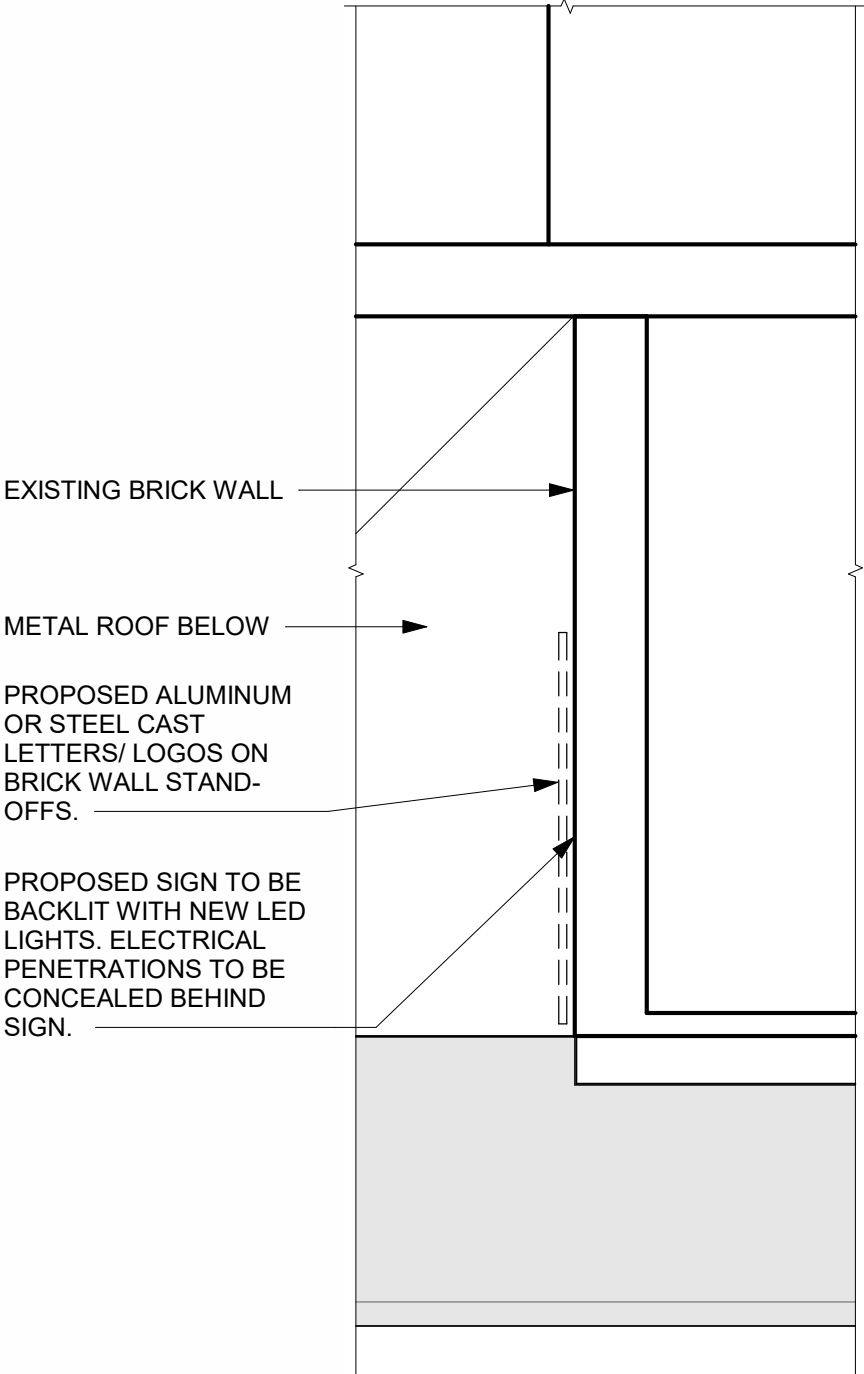


1 PROPOSED BUILDING SIGNAGE - FLOOR PLAN
1/4" = 1'-0"

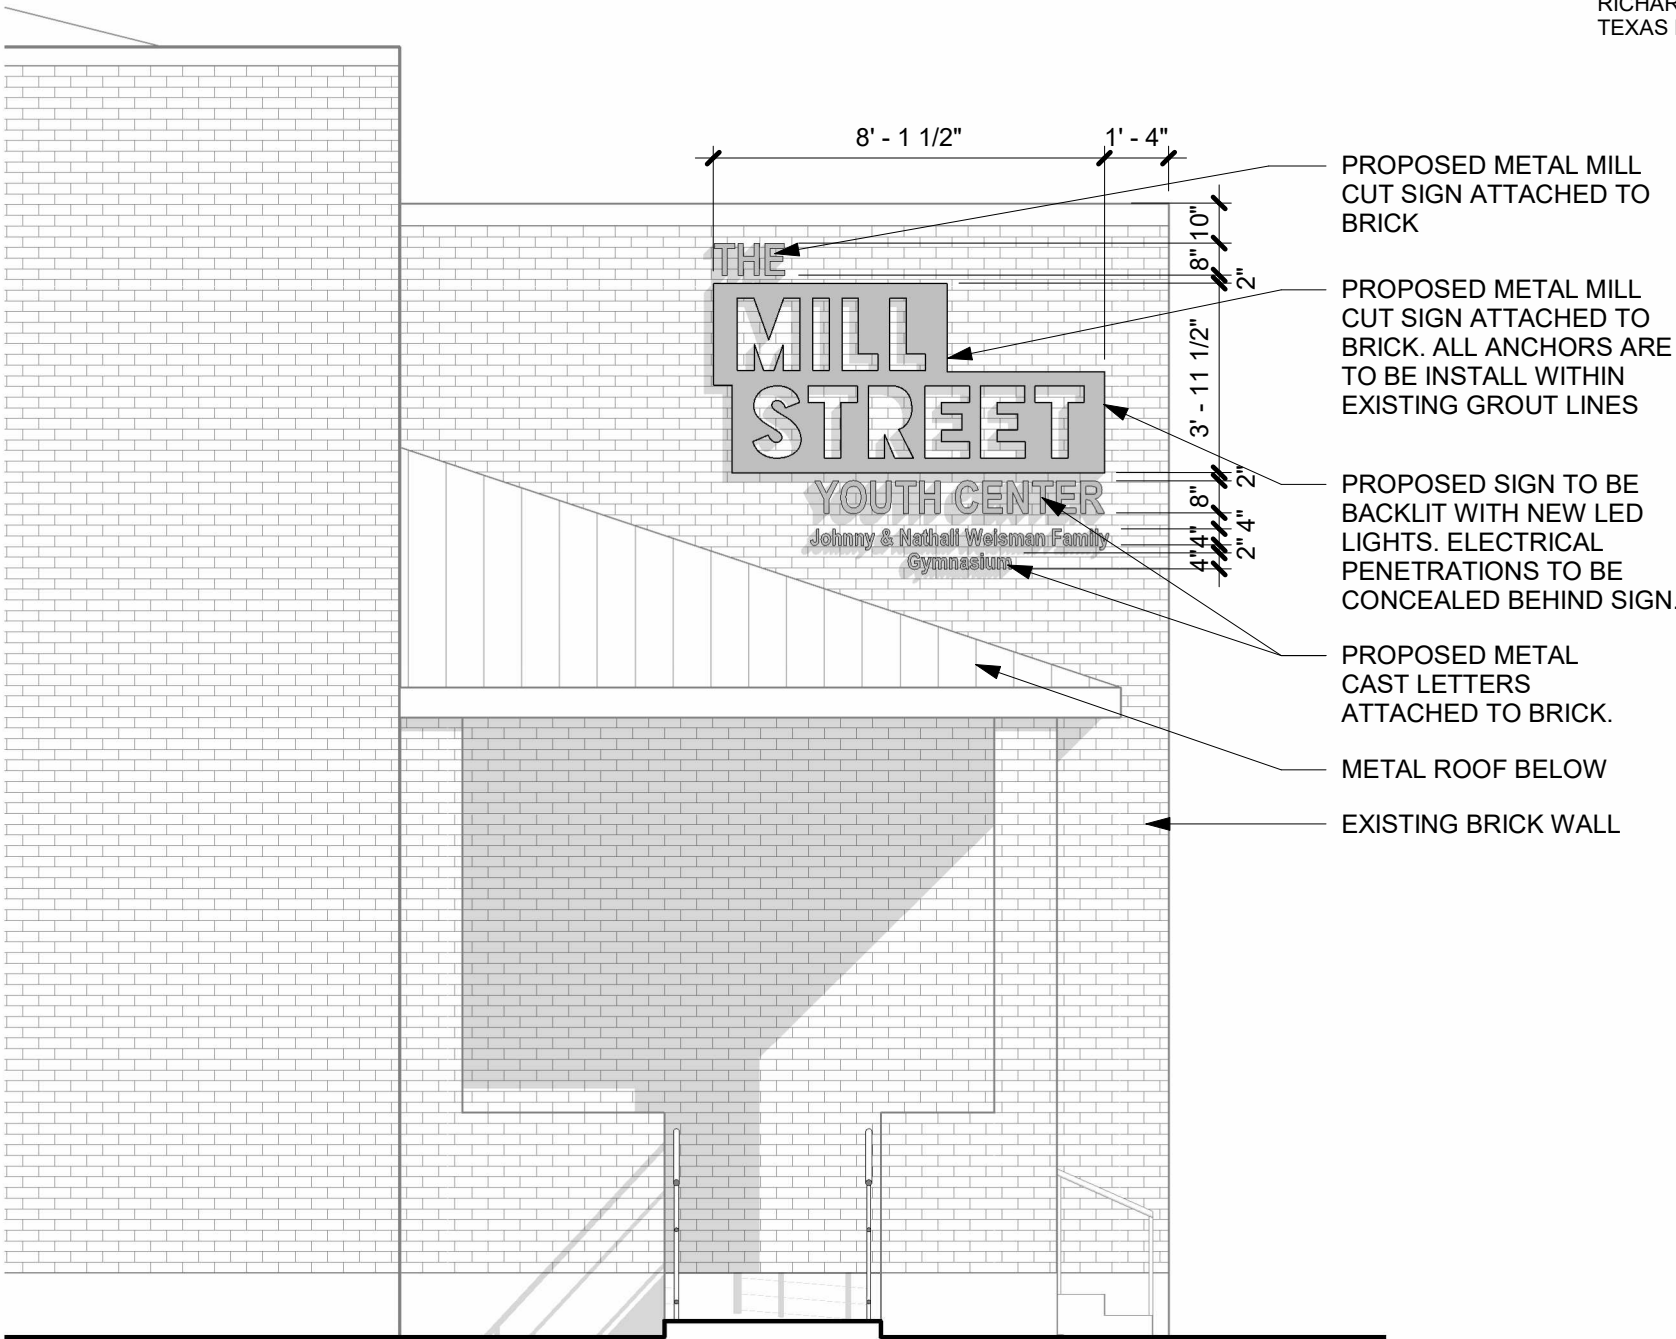

2 PROPOSED BUILDING SIGNAGE - ELEVATION
1/4" = 1'-0"

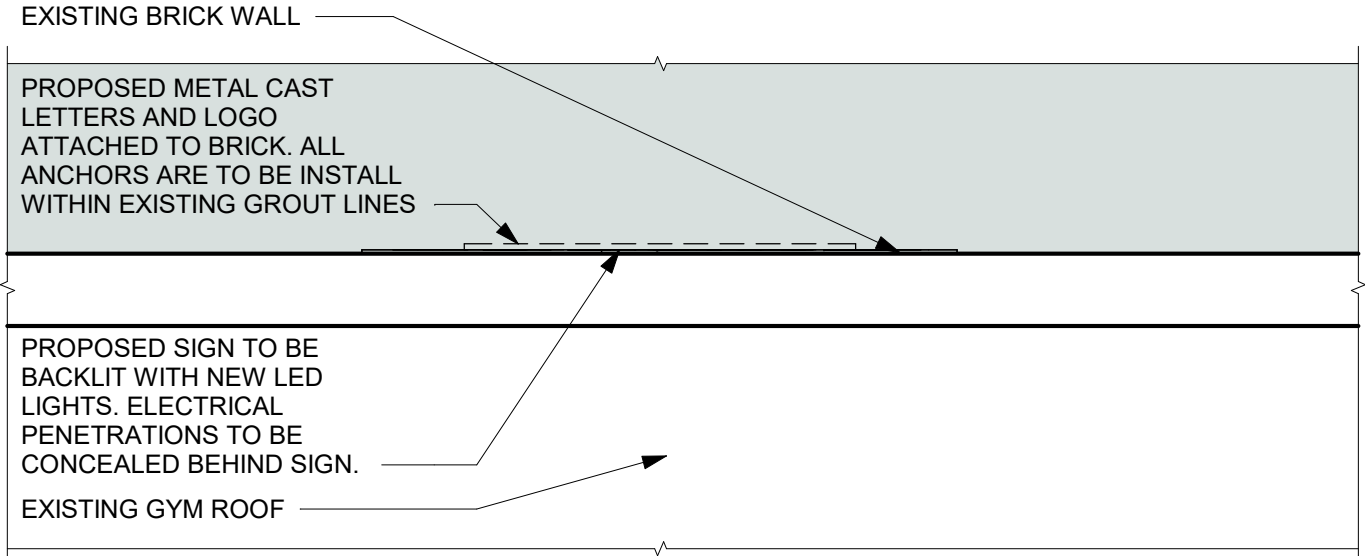

1 PROPOSED BUILDING SIGNAGE - FLOOR PLAN
1/4" = 1'-0"

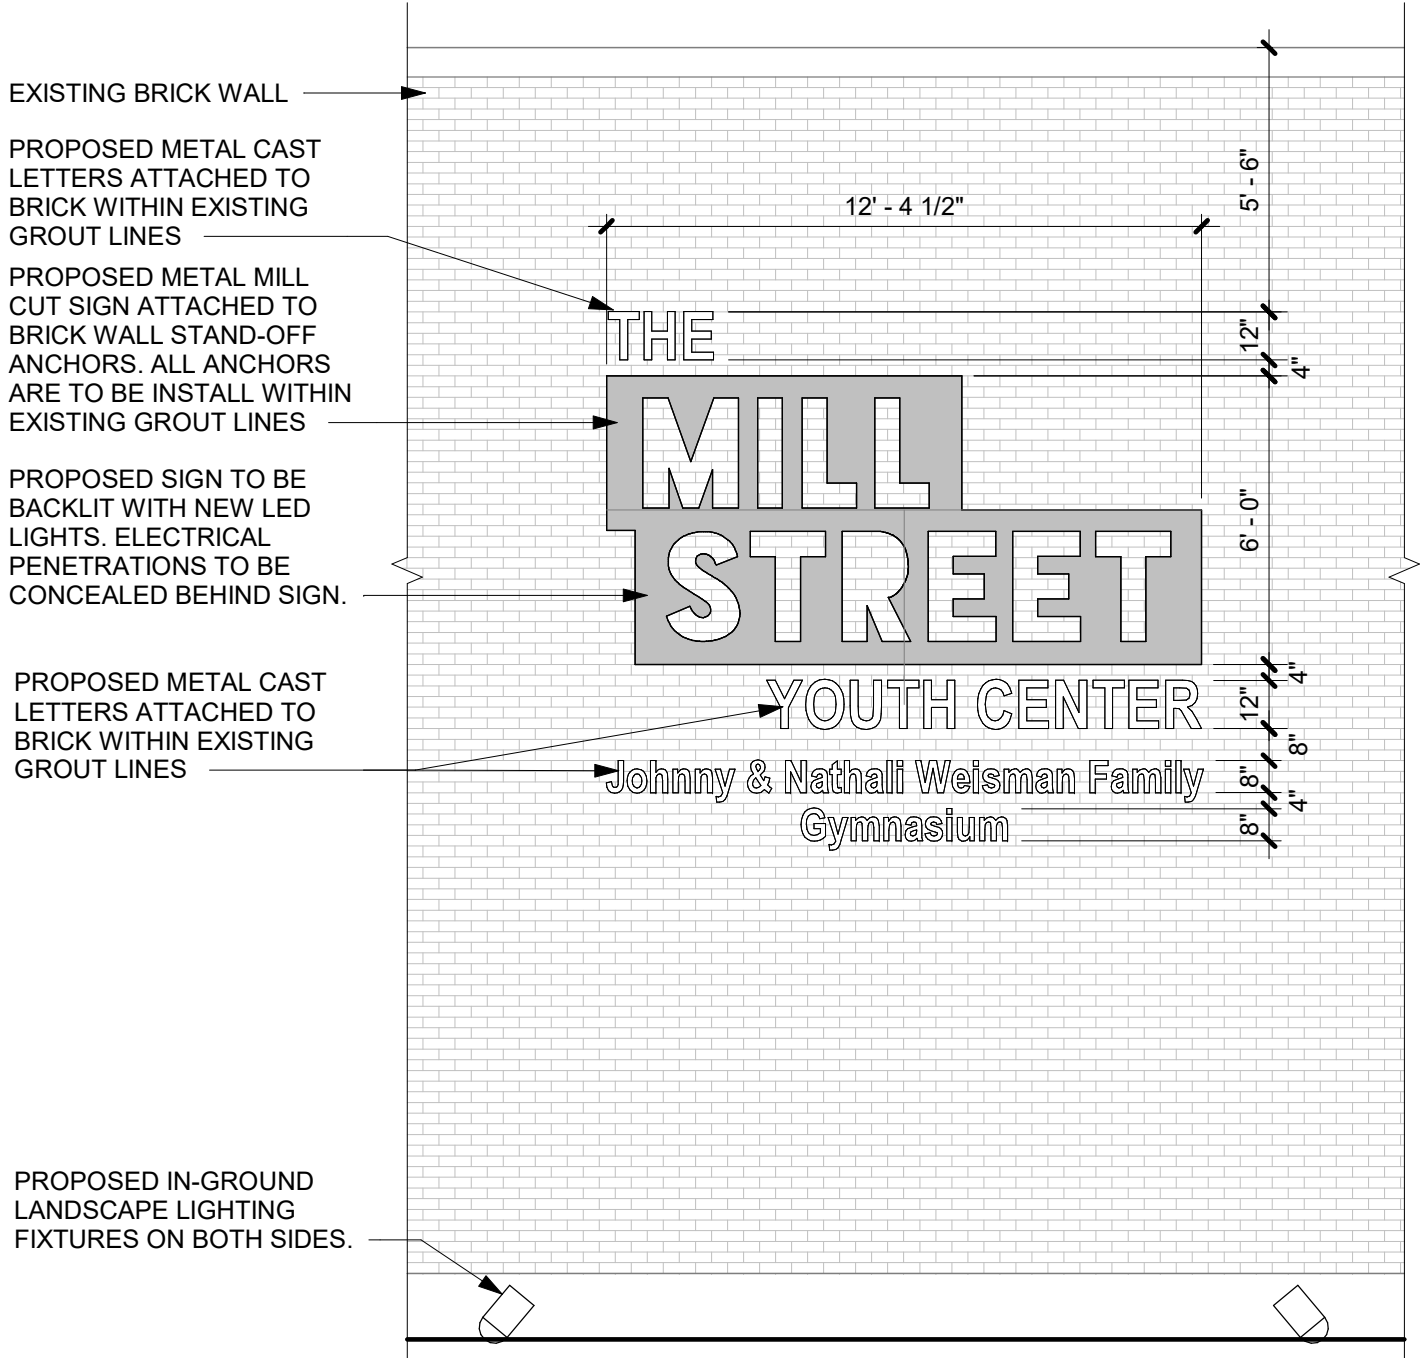

2 PROPOSED BUILDING SIGNAGE- ELEVATION
1/4" = 1'-0"











