


7/31/2023 12:16:16 PM \\F:\Users\ssm\Public\Work\2023\Projects\Power of Peach & Spur (Sight)\Peach_Spur_SHT_001.dgn

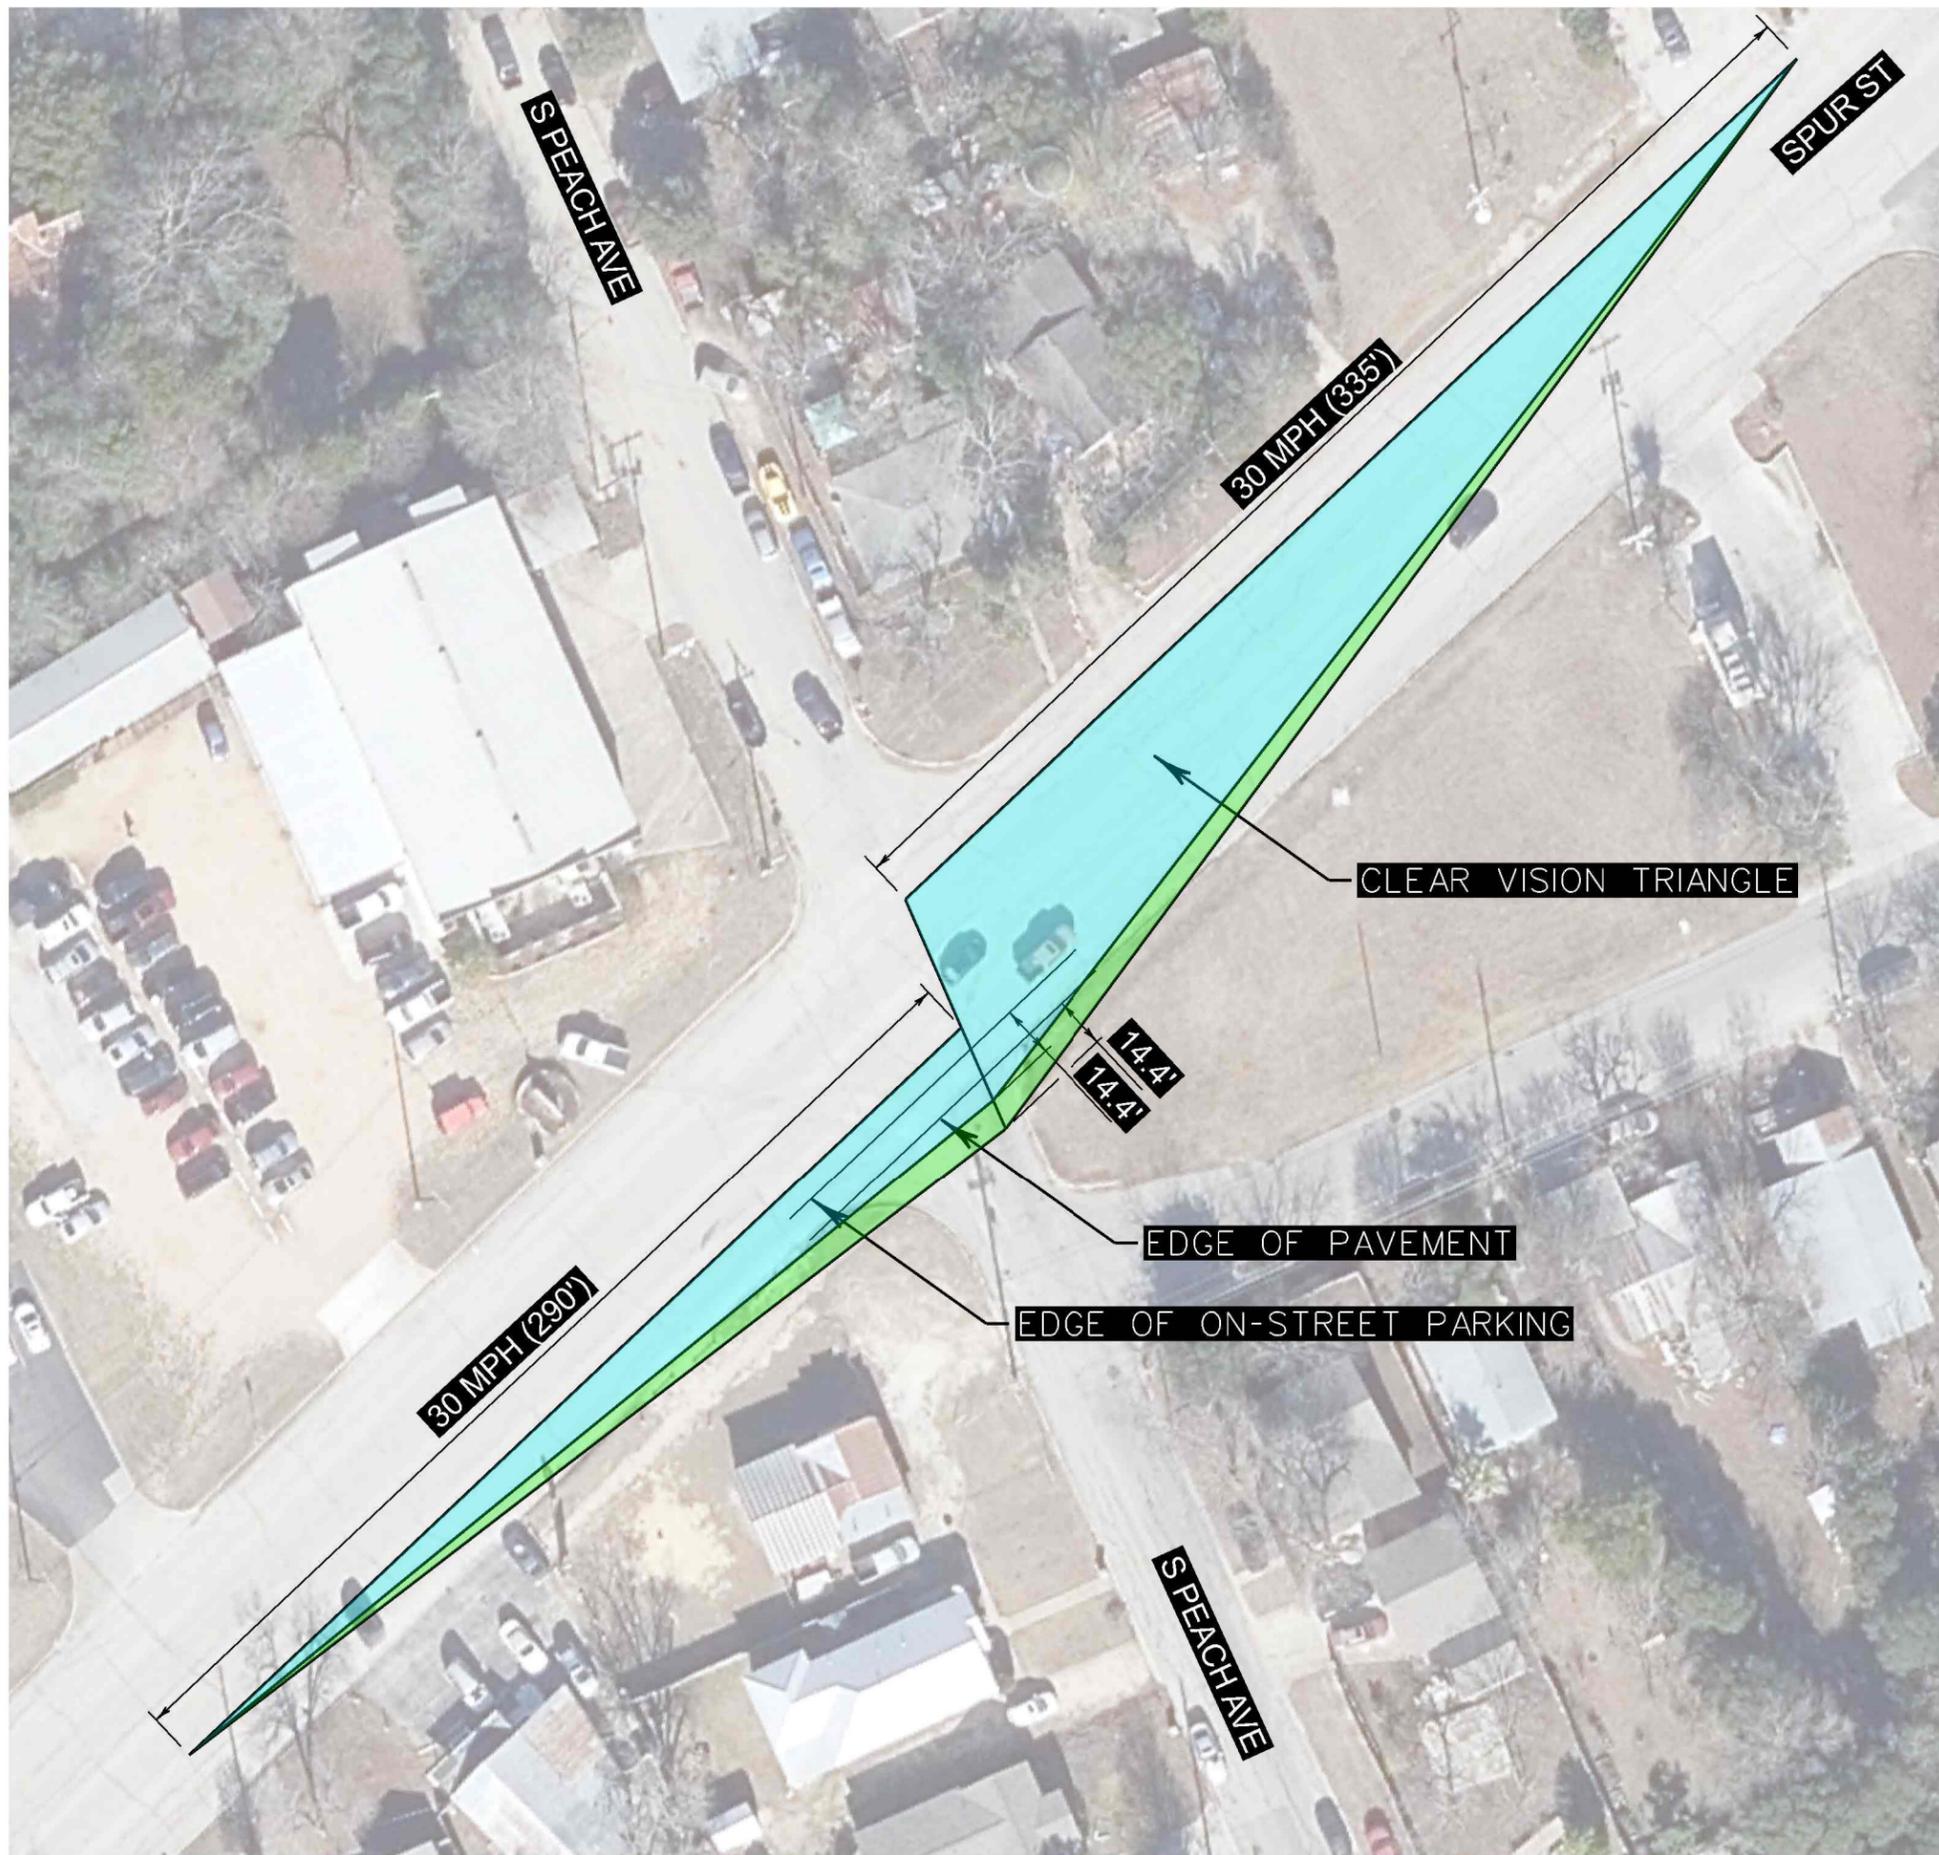

NO.	DATE	REVISION	APPROV.


City of
New Braunfels

TRANSPORTATION AND
CAPITAL IMPROVEMENTS DIVISION

SPUR ST & S PEACH AVE
SIGHT DISTANCE LAYOUT

SCALE: 1"=50' SHEET: 1 OF 1