

ZONING SIGHT DISTANCE

ENGINEERING SIGHT DISTANCE

TYPICAL ZONING SIGHT DISTANCE



9/1/2020 9:23:56 AM \\flb-02\user\ss\pub\lic\works\for\ow\documents\l\oyouts\power\dr\of\2hr_Parking\Sight_dist_exhibit\COMAL_AVE_SIGHT_DISTANCE.dgn


NO.	DATE	REVISION	APPROV.



ENGINEERING DIVISION


SAN ANTONIO ST. & COMAL AVE.
SIGHT DISTANCE EXHIBIT

SCALE: 1"=50'	SHEET: 1 OF 1	APPROVED DATE:
COUNTY	PROJECT NO.	
COMAL		

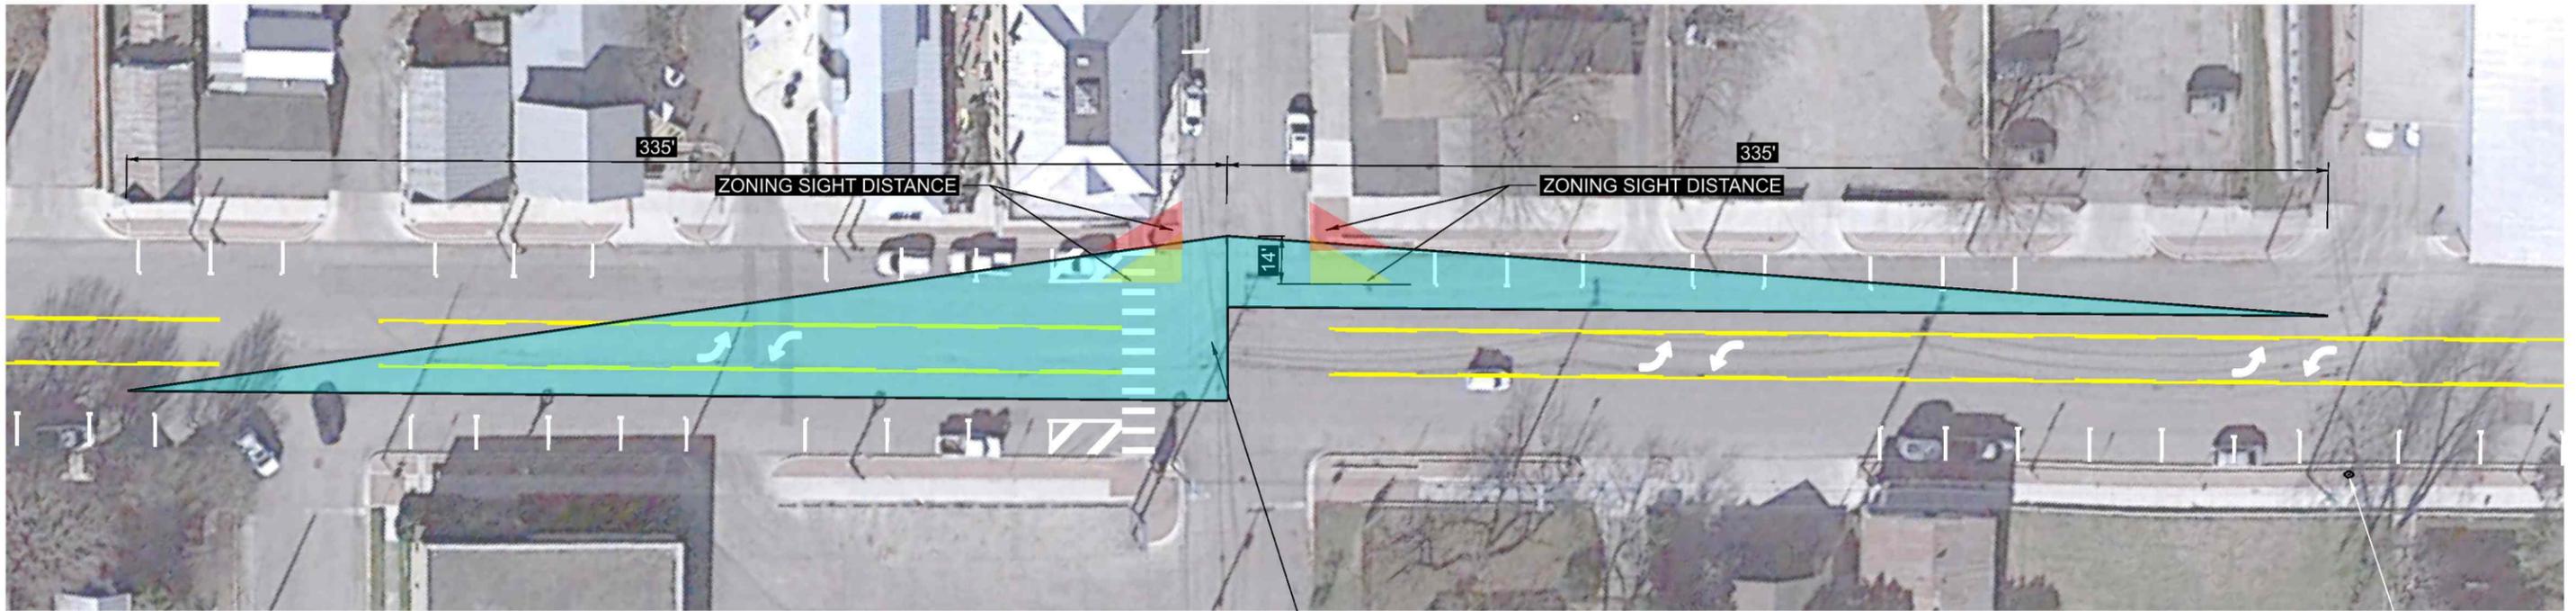

ENGINEERING SIGHT DISTANCE

TYPICAL ZONING SIGHT DISTANCE

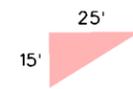

9/1/2020 9:24:31 AM \\f1b-02\user\ss\pub\lic\works\for\row\documents\l\oyouts\power\dr\of\2hr\parking\sign\dist\exhibit\m\market_ave_sight_distance.dgn

NO.	DATE	REVISION	APPROV.




**City of
New Braunfels**

ENGINEERING DIVISION

SAN ANTONIO ST & N. MARKET AVE.
SIGHT DISTANCE EXHIBIT

SCALE: 1"=50'	SHEET: 1 OF 1	APPROVED DATE:
COUNTY	PROJECT NO.	
COMAL		

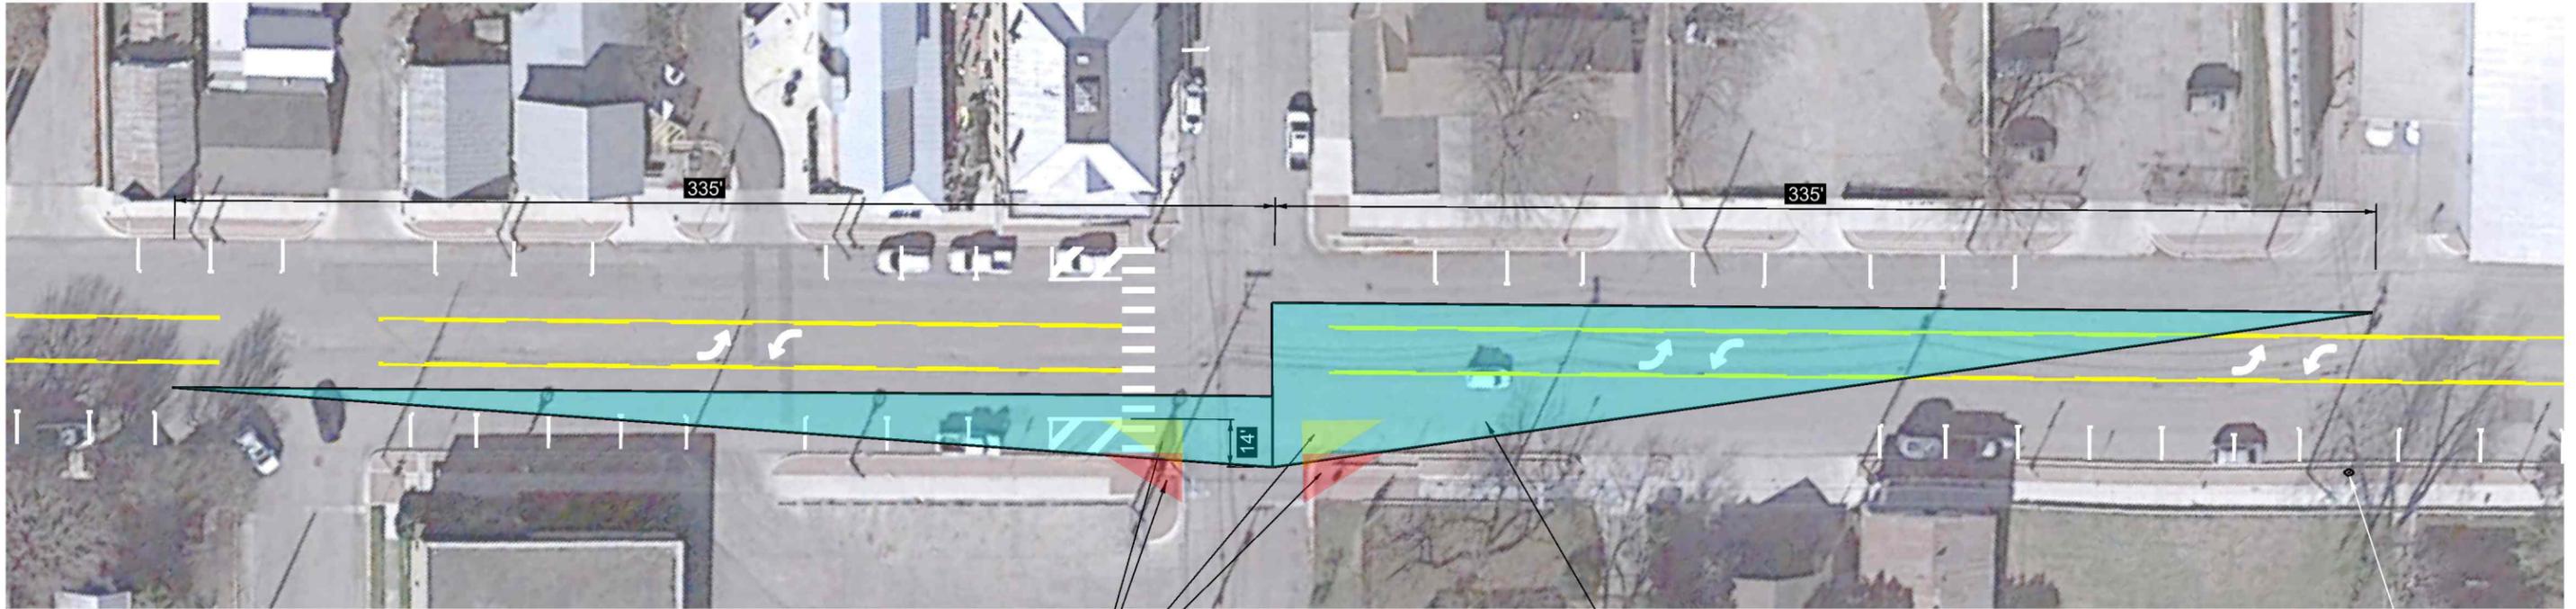

ZONING SIGHT DISTANCE

ENGINEERING SIGHT DISTANCE

TYPICAL ZONING SIGHT DISTANCE



9/1/2020 9:25:52 AM \\F:\lib-02\user\ss\pub\lic\works\for\row\documents\l\youts\power\dr\of\2hr\parking\sig\dist\exhibit\ss\market_ave_sight_distance.dgn

NO.	DATE	REVISION	APPROV.




ENGINEERING DIVISION

SAN ANTONIO ST & S. MARKET AVE
SIGHT DISTANCE EXHIBIT

SCALE: 1"=50'	SHEET: 1 OF 1	APPROVED DATE:
COUNTY	PROJECT NO.	
COMAL		

9/1/2020 9:25:16 AM \\F:\18-02\user\ss\Public\Works\for\row\Documents\Layouts\Power of Attorney\Site\dist exhibit\18-02\GILBERT_AVE_SIGHT_DIST.dgn

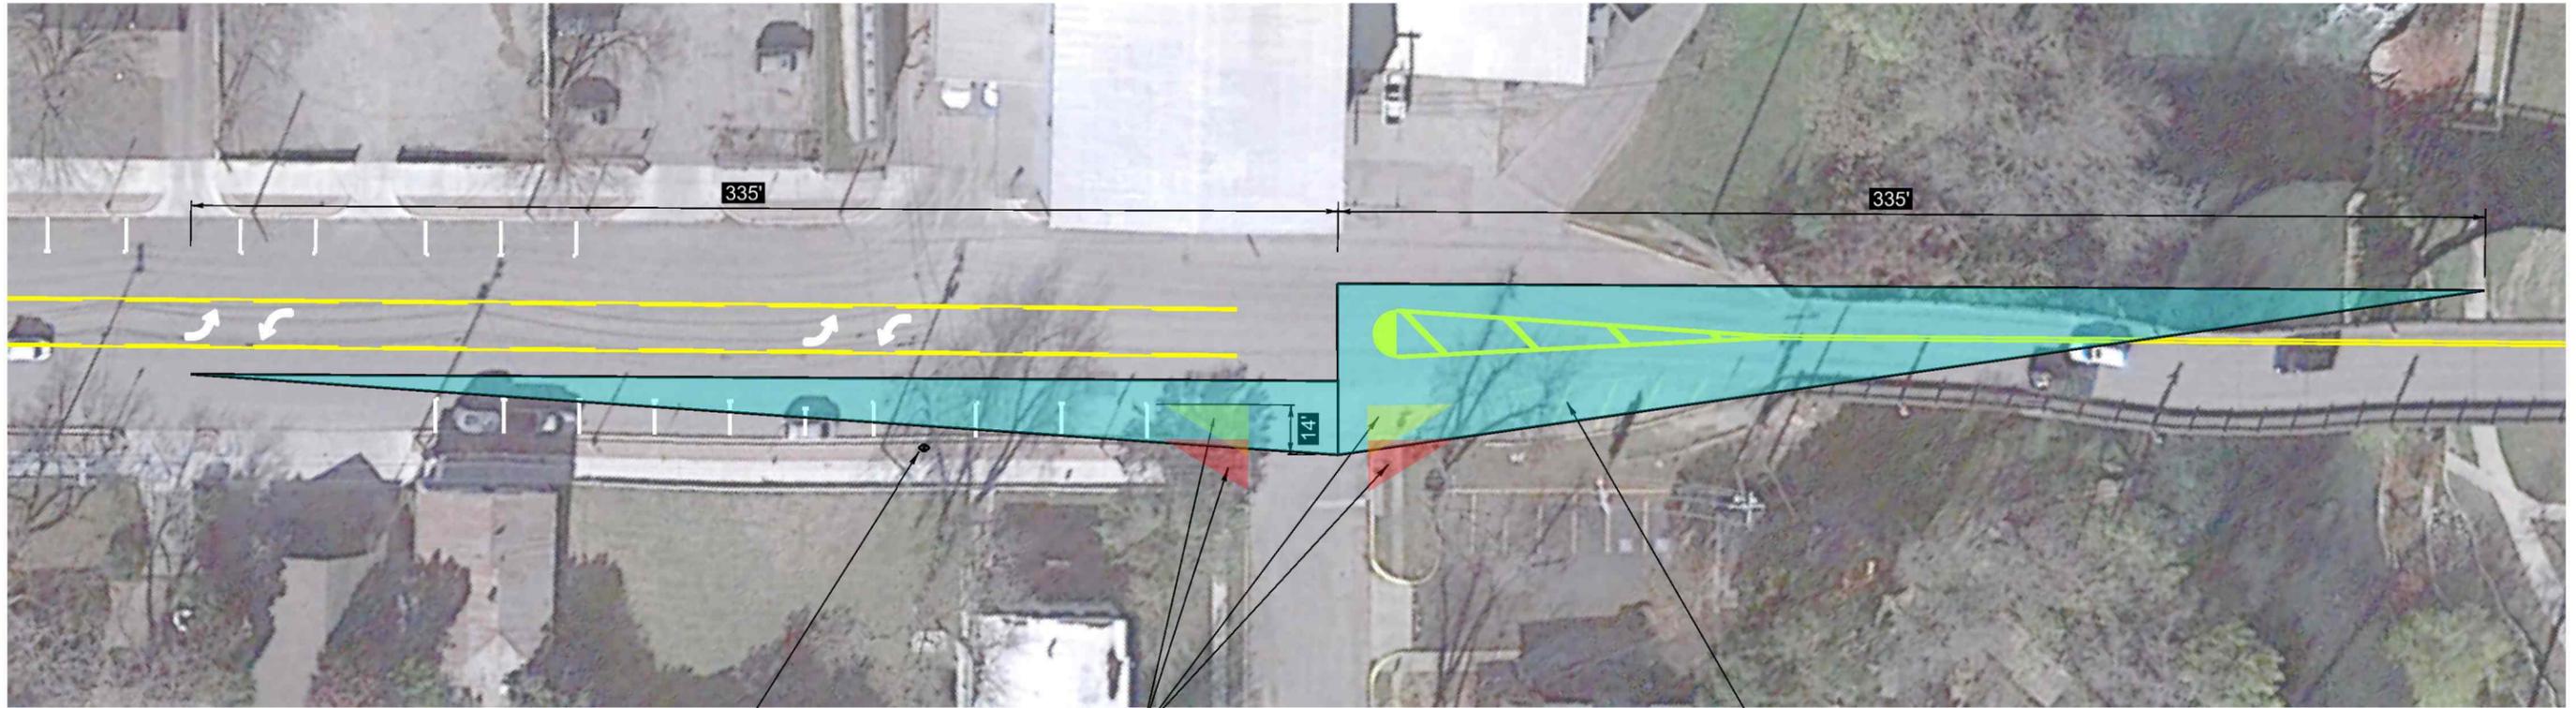


FIRE HYDRANT

ZONING SIGHT DISTANCE

ENGINEERING SIGHT DISTANCE

TYPICAL ZONING SIGHT DISTANCE

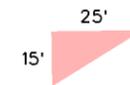

NO.	DATE	REVISION	APPROV.


City of New Braunfels
 ENGINEERING DIVISION

SAN ANTONIO ST. & S. GILBERT AVE.
 SIGHT DISTANCE EXHIBIT

SCALE: 1"=50'	SHEET: 1 OF 1	APPROVED DATE:
COUNTY	PROJECT NO.	
COMAL		