
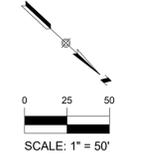



Drawing Name: N:\Projects\080 - Armadillo Homes\080.008 - Highland Ridge Unit 1\CDS\080.008_ZIPP_SIDEWALK.dwg User: hawk-rippen Jan 22, 2021 12:40pm

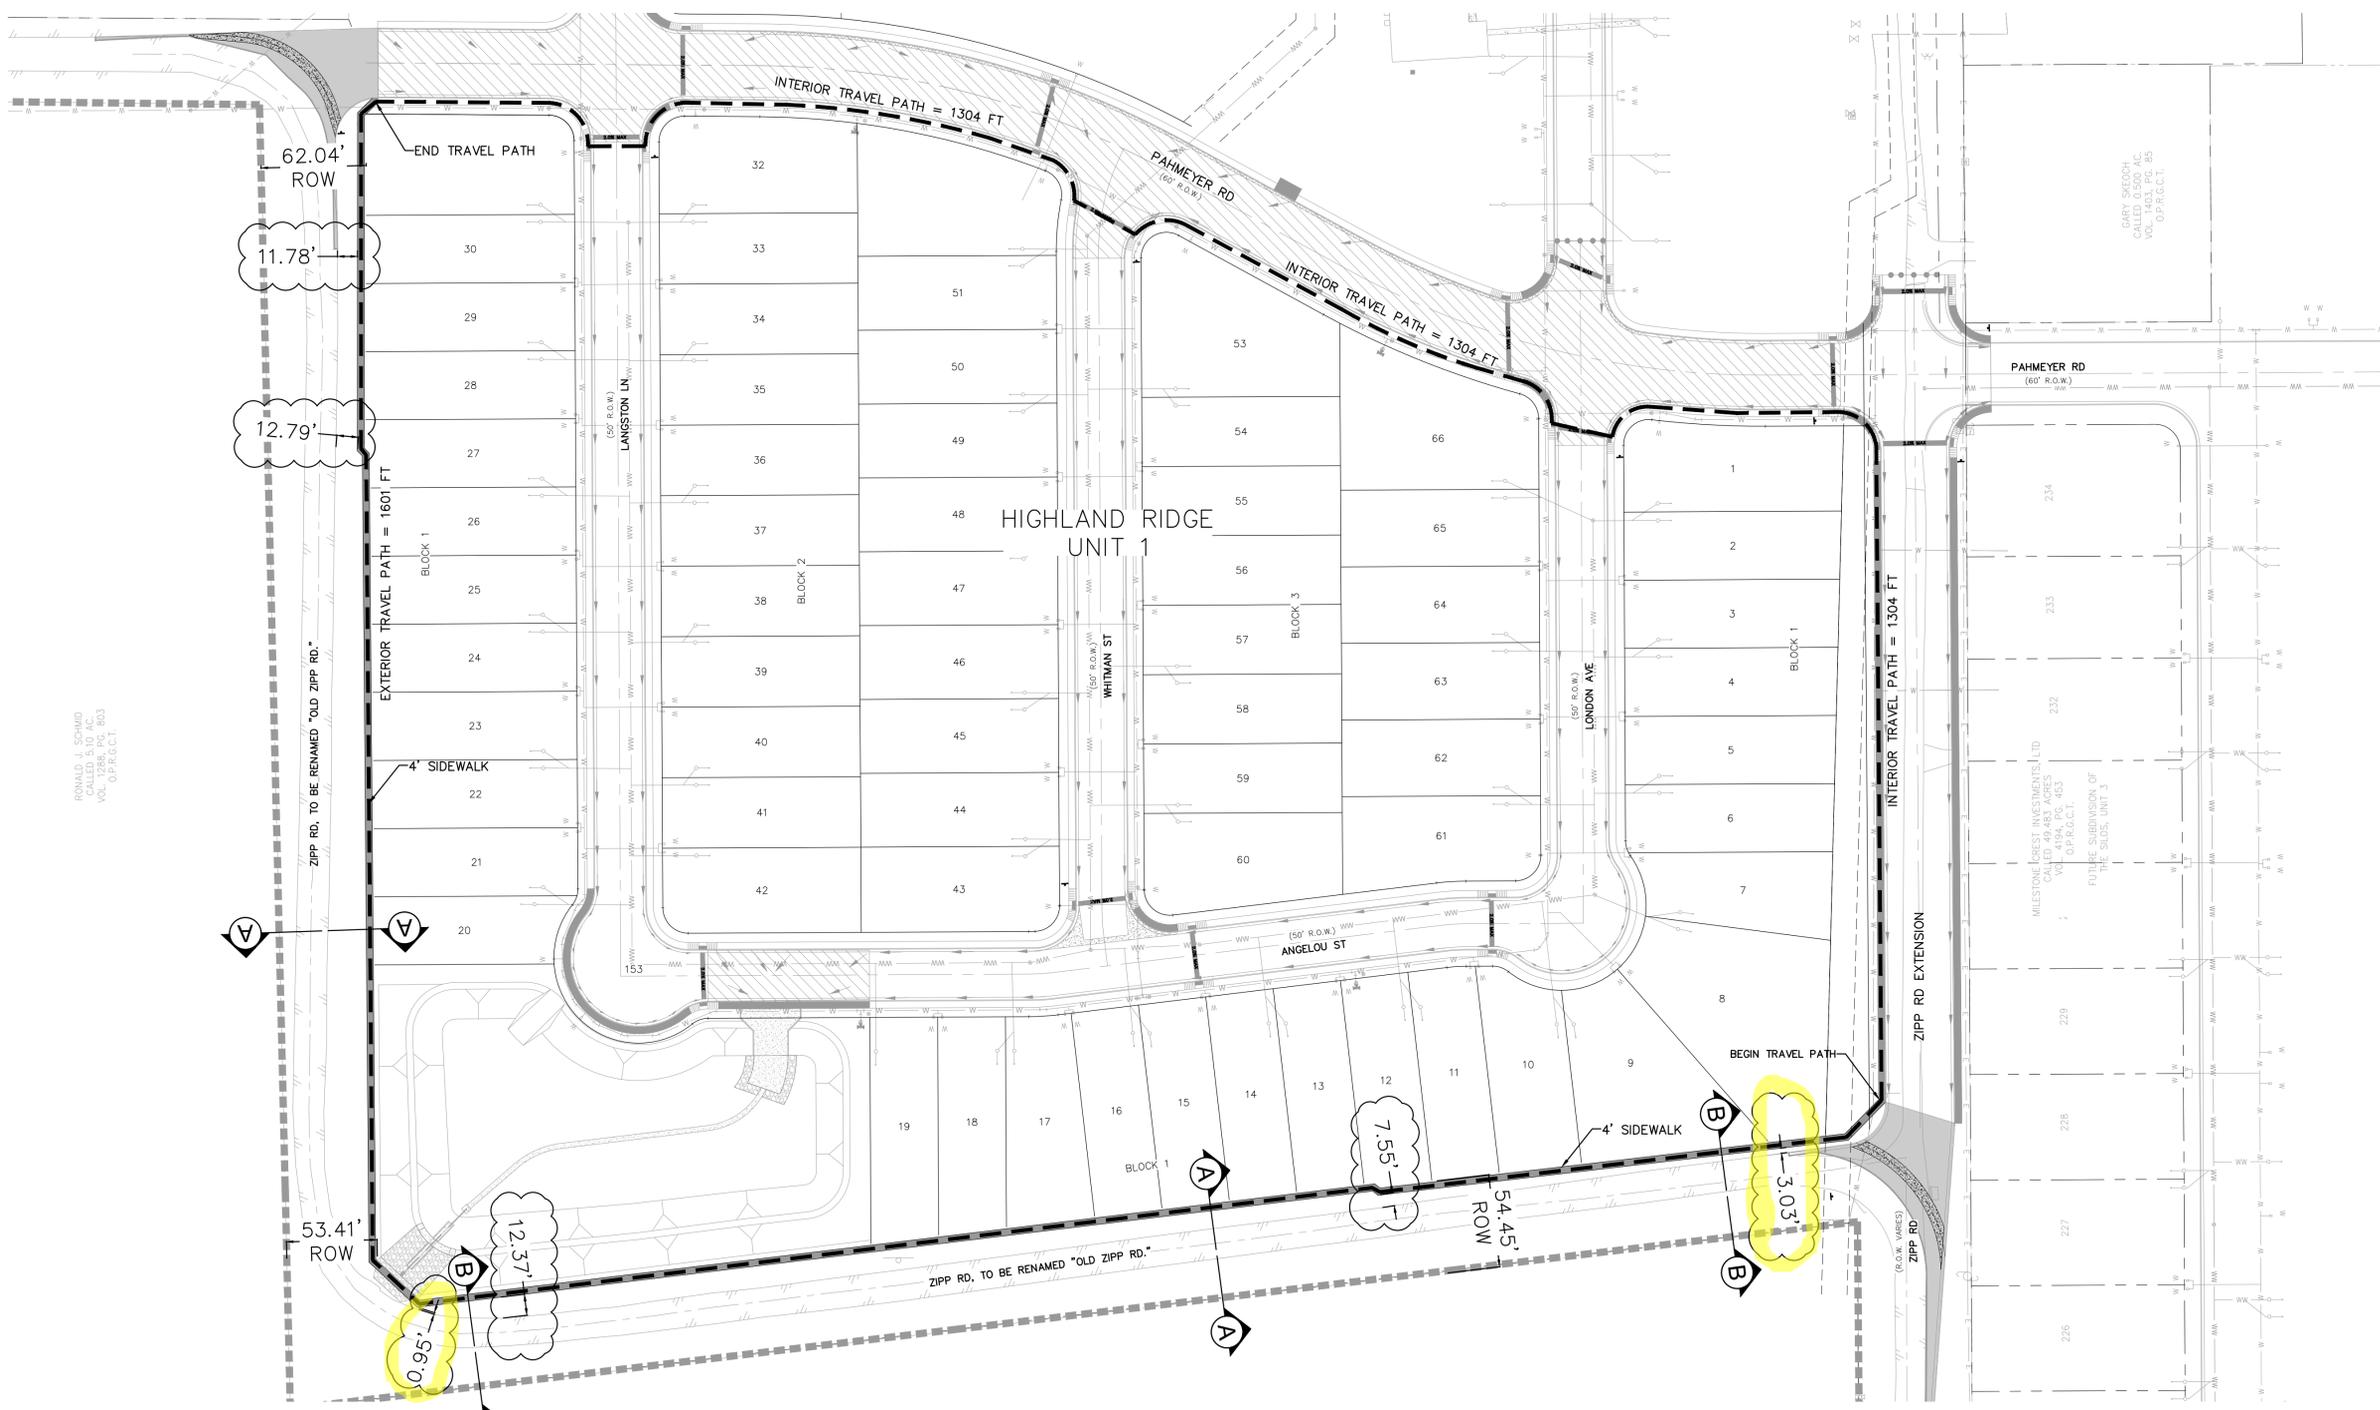

NOTE
CLOUDED DIMENSIONS ARE PULLED FROM EDGE OF PROPOSED SIDEWALK TO EDGE OF ROAD PAVEMENT.

RONALD J. SCHMID
CIVIL ENGINEER
NO. 12388, P.C. 803
O.P.R.G.C.T.

290 S. CASTELL AVE., STE. 100
NEW BRAUNFELS, TX 78130
TBPE FIRM F-10961
TBPLS FIRM 1053600

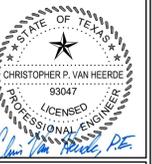

01/21/2020


**OLD ZIPP RD
SIDEWALK EXHIBIT**
HIGHLAND RIDGE
UNIT 1

NO.	REVISION DESCRIPTION	REVISION DATE


DATE: JANUARY 2021
DRAWN BY: LB
DESIGNED BY: HLC
REVIEWED BY: CVH/SWH

HMT PROJECT NO.: 080.008

**SHEET
EXH**

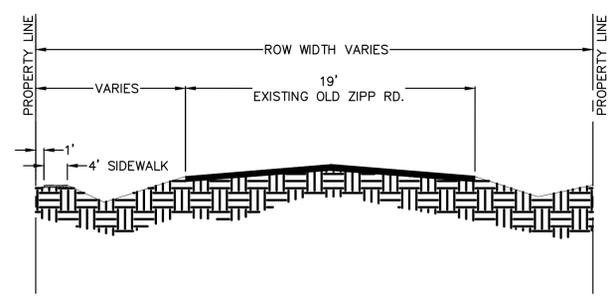

TYPICAL SECTION A-A
NOT TO SCALE

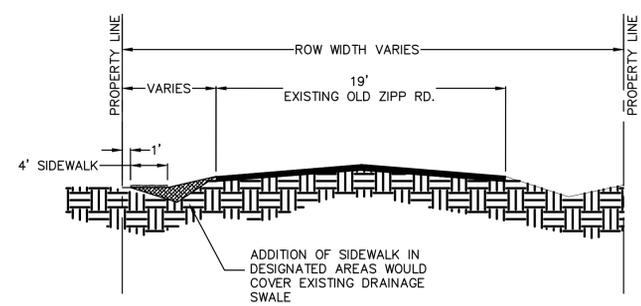

DRAINAGE HARDSHIP SECTION B-B
NOT TO SCALE

THE LOCATION OF ALL EXISTING UNDERGROUND UTILITIES ARE SHOWN IN APPROXIMATE LOCATIONS ONLY. THE CONTRACTOR SHALL DETERMINE THE EXACT LOCATION OF ALL EXISTING UTILITIES BEFORE COMMENCING WORK. THE CONTRACTOR WILL AGREE TO BE FULLY RESPONSIBLE FOR ANY AND ALL DAMAGES WHICH MIGHT BE INCURRED BY THEIR FAILURE TO EXACTLY LOCATE AND PRESERVE ANY AND ALL UNDERGROUND UTILITIES, STRUCTURES OR FACILITIES. CONTRACTOR SHALL NOTIFY ENGINEER OF ANY DISCREPANCIES 24- HOURS PRIOR TO COMMENCING CONSTRUCTION.