

Not For Construction

Revisions

No.	Description	Date


**SCHEMATIC
ELEVATIONS**

Project number 19-AT-01
Date 08/05/2020

SD201
Scale 1/16" = 1'-0"



01 Schematic Elevation- South
SD201 1/16" = 1'-0"

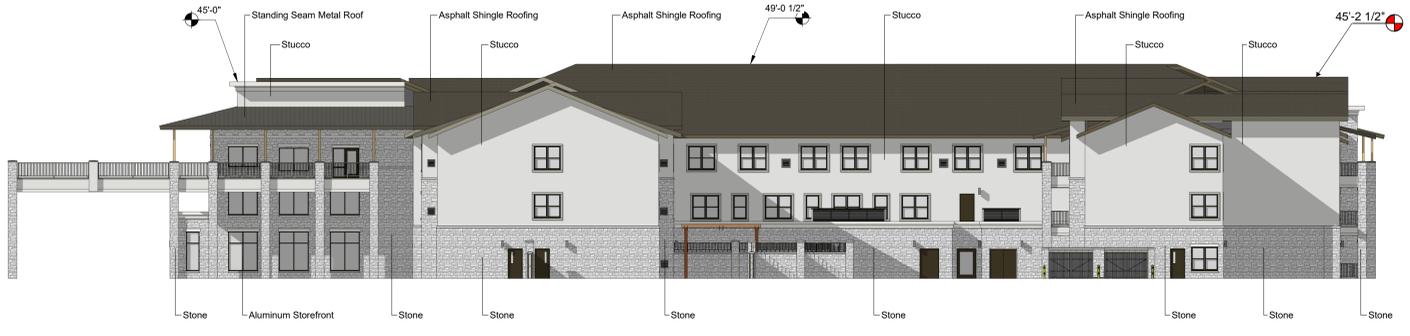

02 Schematic Elevation- East
SD201 1/16" = 1'-0"



03 Schematic Elevation- West
SD201 1/16" = 1'-0"



04 Schematic Elevation- North
SD201 1/16" = 1'-0"

Revisions

No.	Description	Date




2 3D Exterior View 01 - Front Elev LT Corner
SD212



1 3D Exterior View 03 - Left Elevation Ground View
SD212



1 3D Exterior View - Front Entrance Close up
SD213

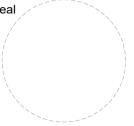

Not For Construction

Revisions

No.	Description	Date

**SCHEMATIC
RENDERINGS**

Project number 19-AT-01
Date 08/05/2020

SD213

Scale

Consultants

Civil
Page Dawson Engineers, Inc.
2000 NW Loop 410
San Antonio, TX 78213
(210) 375-9000

S / MEP
Genesis Engineering
224 3rd Avenue N.
Franklin, TN 37064
(615) 967-5761

Interior Design
Details Commercial Group
360 Missouri Avenue, Suite 100
Jeffersonville, IN 47130
(502) 930-6507

Food Service
Dine Company
3310 Preston Highway
Louisville, KY 40213
(502) 637-3232

Project Name

**NEW
BRAUNFELS**

New Braunfels, TX

Client

**Abbey
Residential
Services, Inc.**
1930 Stonegate Dr.
Birmingham, AL 35242

Seal

Not For Construction

Revisions

No.	Description	Date

**SCHEMATIC
RENDERINGS**

Project number 19-AT-01
Date 08/05/2020

SD214
Scale



2 3D Exterior View - Front Entrance Close Up
SD214



1 3D Exterior View 05 - Front Elevation Far Right
SD214



SIDING – FIBER CEMENT
HARDIE BOARD
RICH ESPRESSO




HANDRIAL, DOWNSPOUTS, ETX.
BENJAMIN MOORE / DRAGONS BREATH



STONE
NEVIL STONE - AUSTIN / CHALK



MAIN STUCCO
BENJAMIN MOORE / BRUSHED ALUMINUM

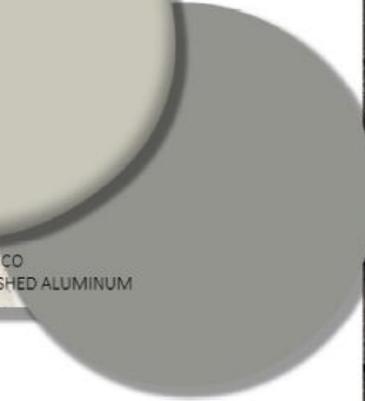


ACCENT STUCCO
SHERWIN WILLIAMS / ILLUSIVE GREEN

Veramendi Exterior Color Palette




Dark Bronze (50)

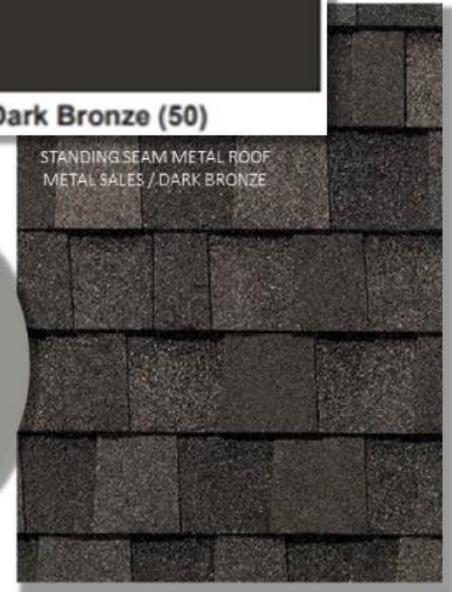

STANDING SEAM METAL ROOF
METAL SALES / DARK BRONZE

ASPHALT SHINGLE ROOFING
HERITAGE / WEATHERED WOOD

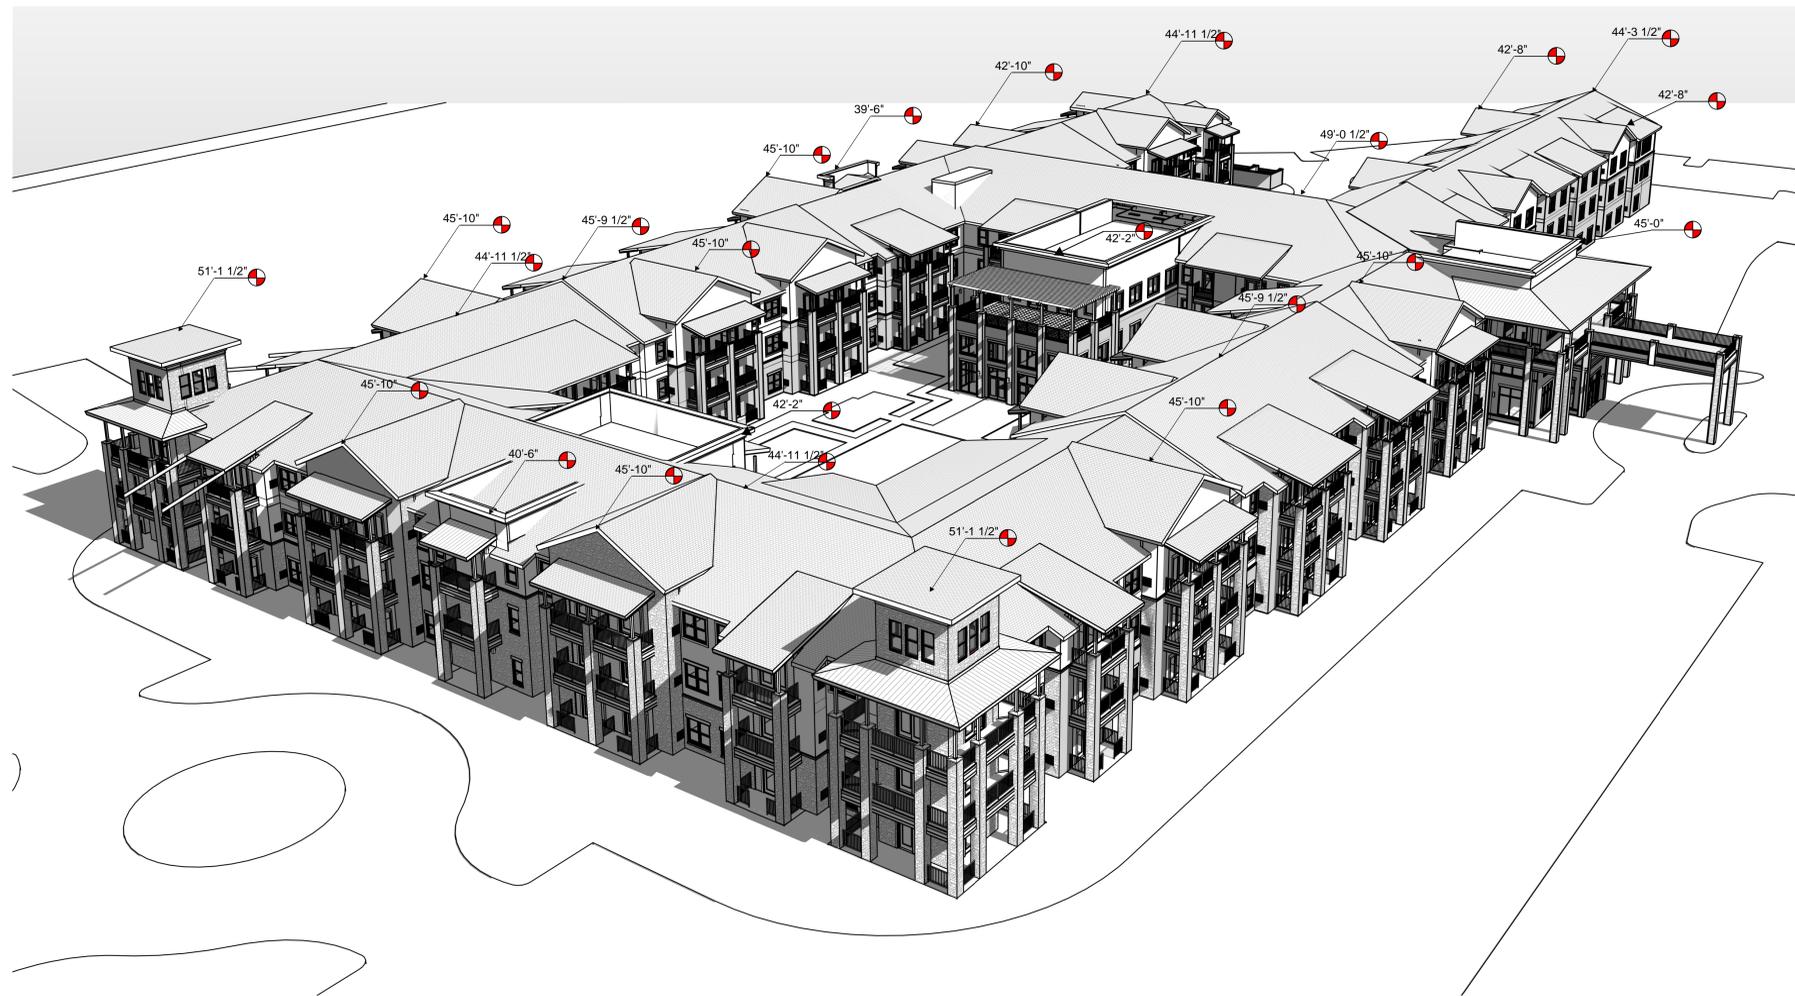

1 3D Aerial View 1
SD211

Revisions

No.	Description	Date