


THIS DOCUMENT IS INCOMPLETE AND IS NOT TO BE USED FOR REGULATORY, APPROVAL, PERMIT, OR CONSTRUCTION CHESNEY MORALES PARTNERS, INC. RICHARD G. MORALES TEXAS REG. 5106

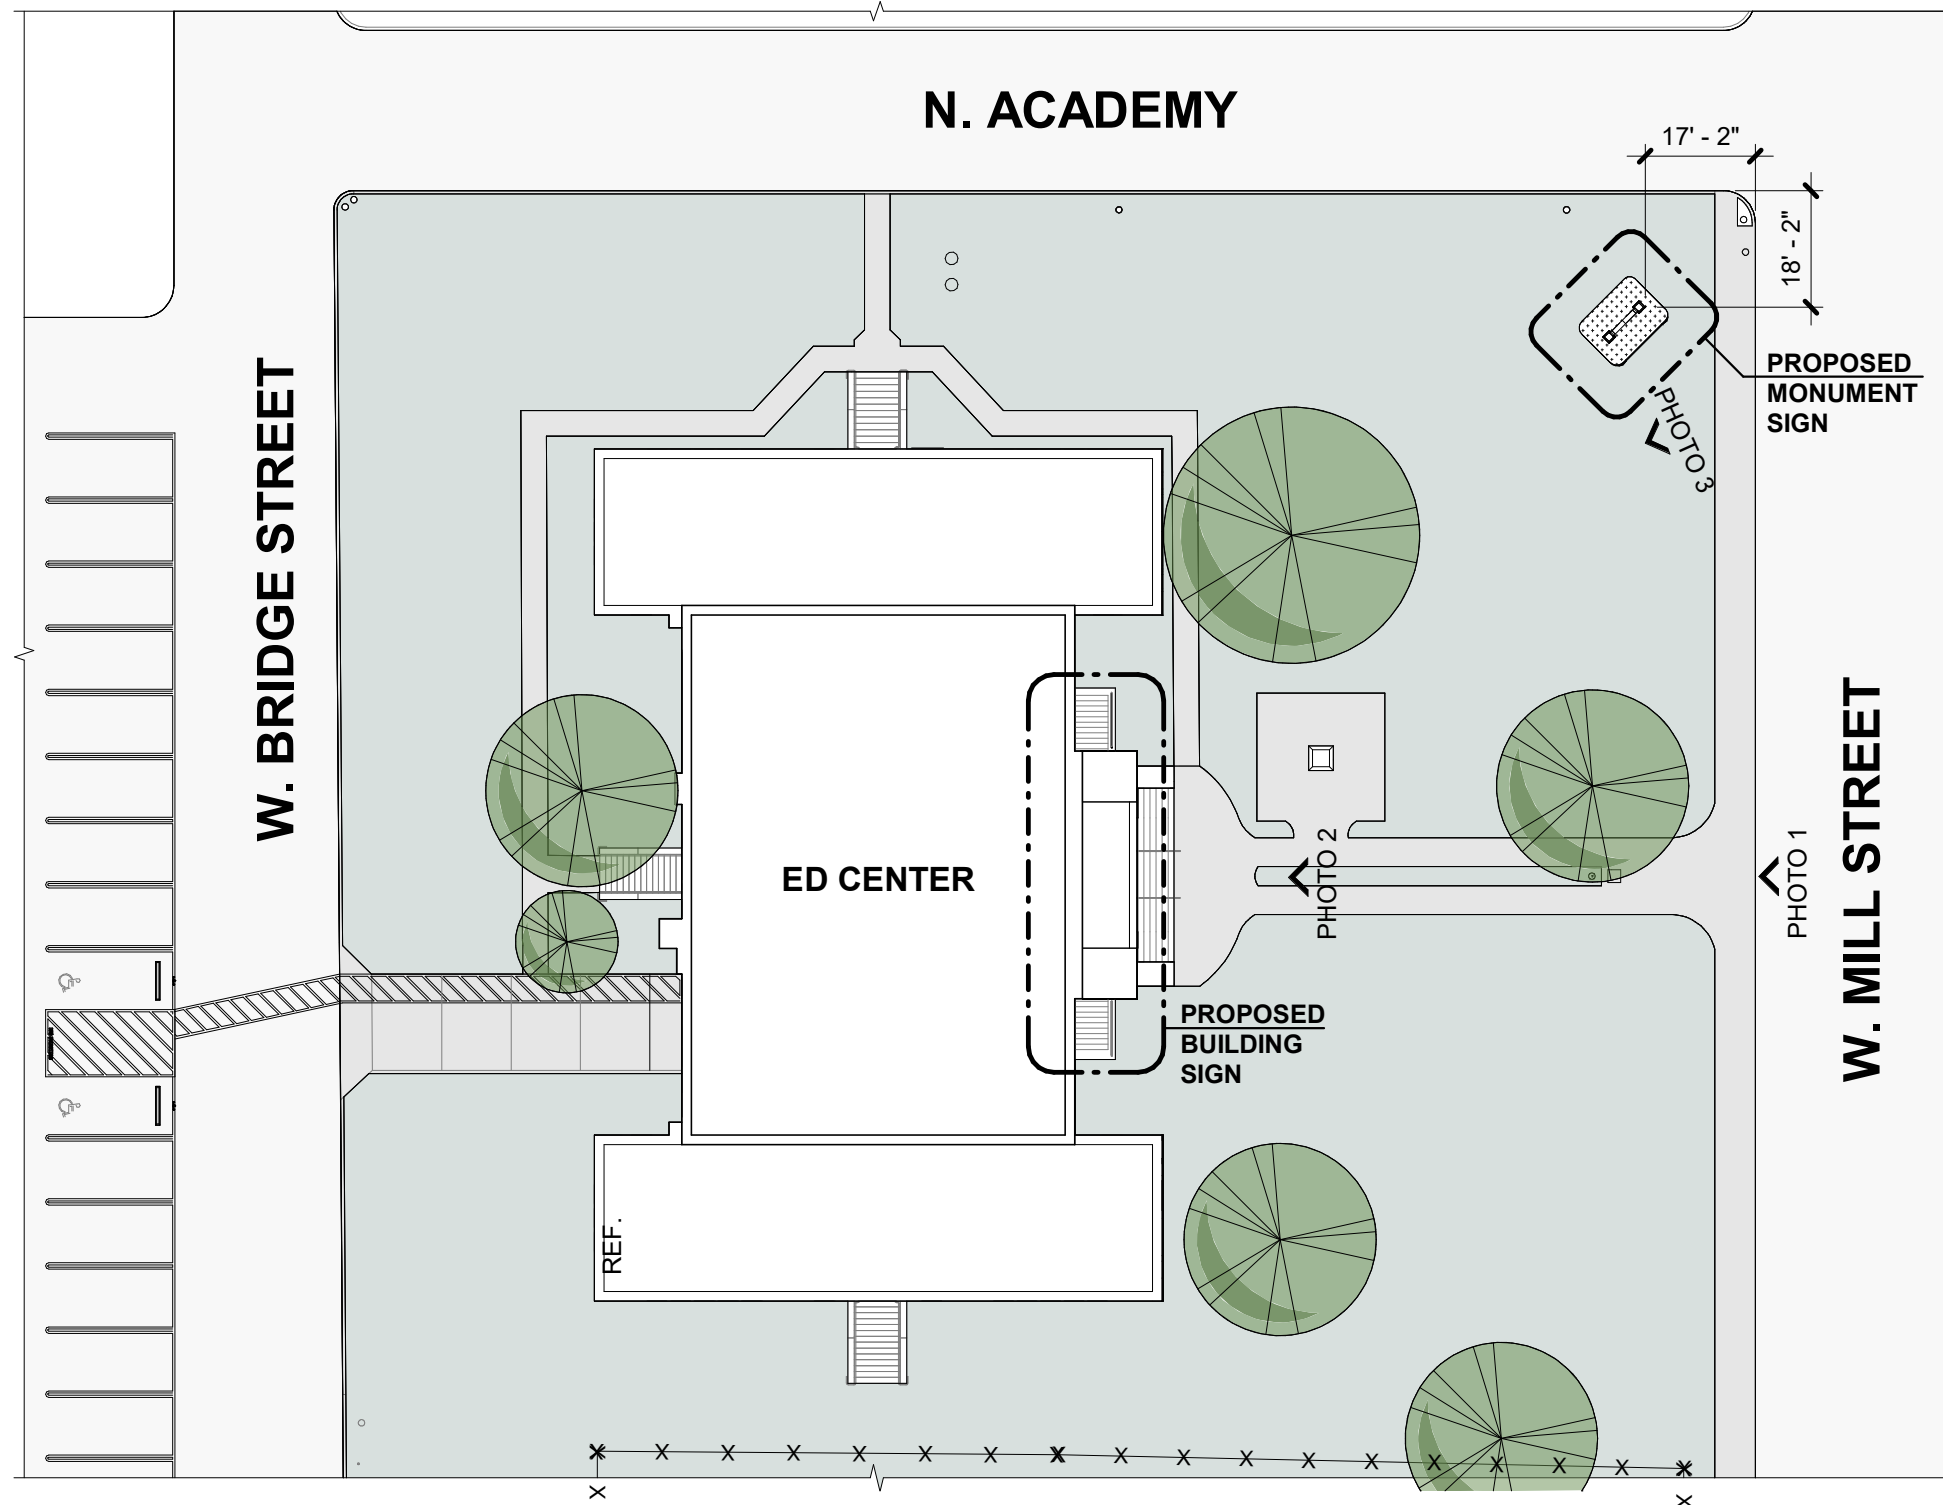

1

SITE PLAN - MONUMENT SIGN

1" = 30'-0"



1 NORTH VIEW AT STREET
NOT TO SCALE



2 NORTH VIEW MAIN ENTRANCE
NOT TO SCALE

SIGNAGE EXISTING
SIGNAGE, PATCH BRICK AS
REQUIRED AND INSTALL
PROPOSED NEW BUILDING
SIGN

PROPOSED VINYL
GRAPHIC SIGN




3 NORTHEAST VIEW
NOT TO SCALE




NEW BRAUNFELS YOUTH COLLABORATIVE
GYMNASIUM - Conceptual Exterior Signage
430 W. Mill St., New Braunfels, TX 78130



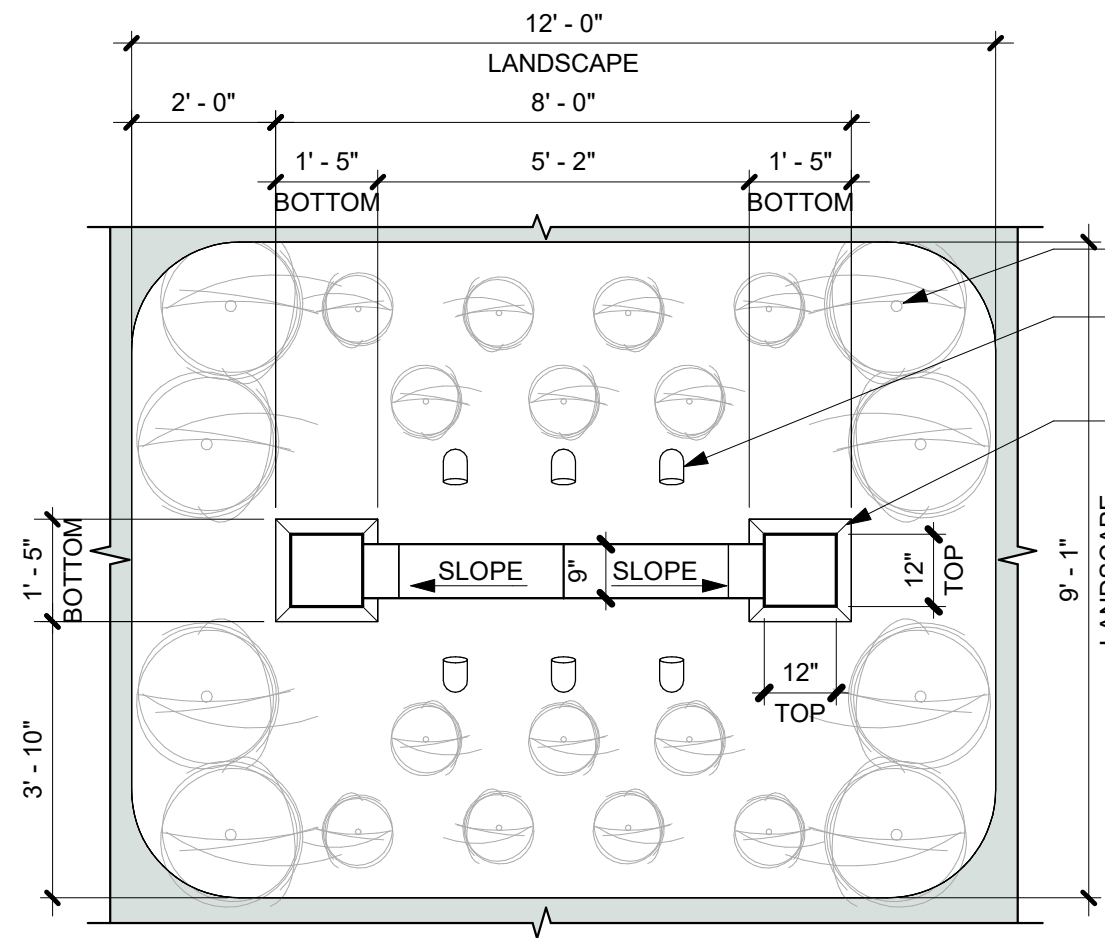


1 PROPOSED MONUMENT SIGN - FLOOR PLAN
3/8" = 1'-0"

PROPOSED NATIVE LANDSCAPING.
 PROPOSED IN-GROUND LANDSCAPE LIGHTING FIXTURES ON BOTH SIDES.
 PROPOSED BRICK MONUMENT SIGN WITH PRECAST STONE CAP. THE BRICK AND PRECAST STONE CAP TO MATCH THE EXISTING ED CENTER BUILDING.
 PROPOSED METAL CAST LETTERS AND LOGO ATTACHED TO BRICK

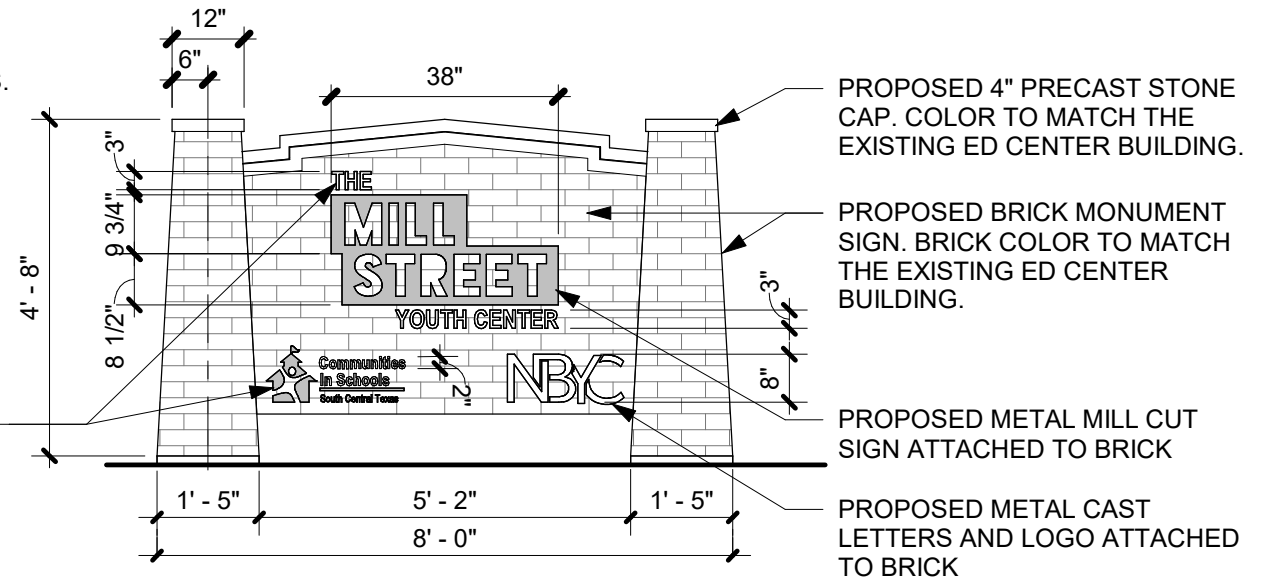


3 PROPOSED MONUMENT SIGN - FRONT ELEVATION
3/8" = 1'-0"

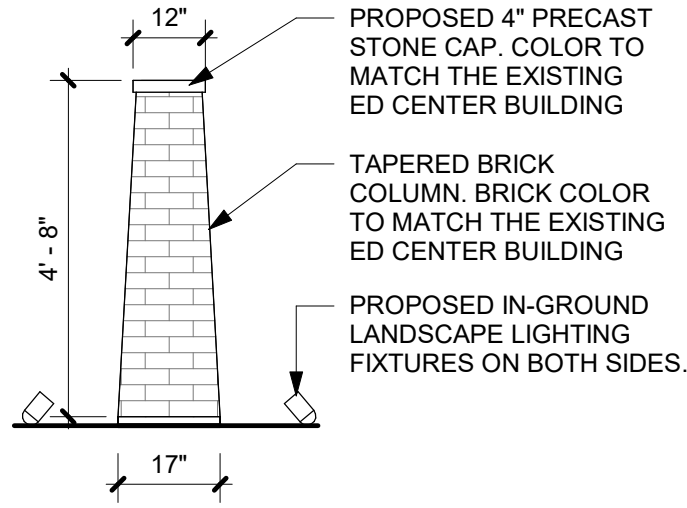

2 PROPOSED MONUMENT SIGN - SIDE ELEVATION
3/8" = 1'-0"


PROPOSED METAL CAST LETTERS AND LOGO ATTACHED TO BRICK

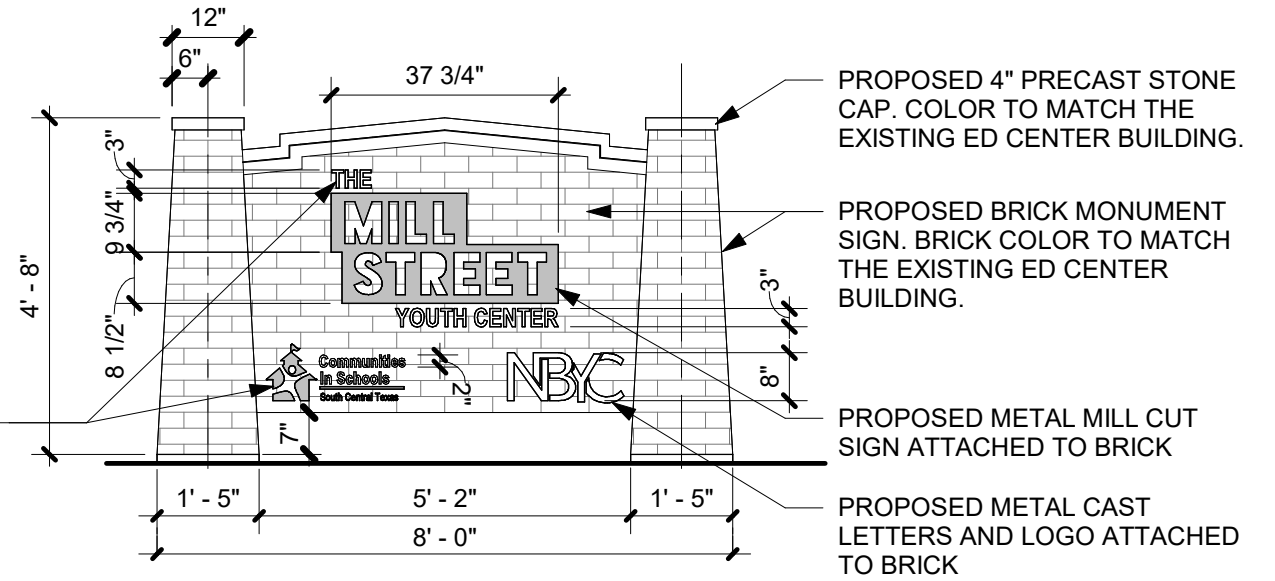

4 PROPOSED MONUMENT SIGN - BACK ELEVATION
3/8" = 1'-0"



NEW BRAUNFELS YOUTH COLLABORATIVE
 ED CENTER - Conceptual Exterior Signage
 430 W. Mill St., New Braunfels, TX 78130

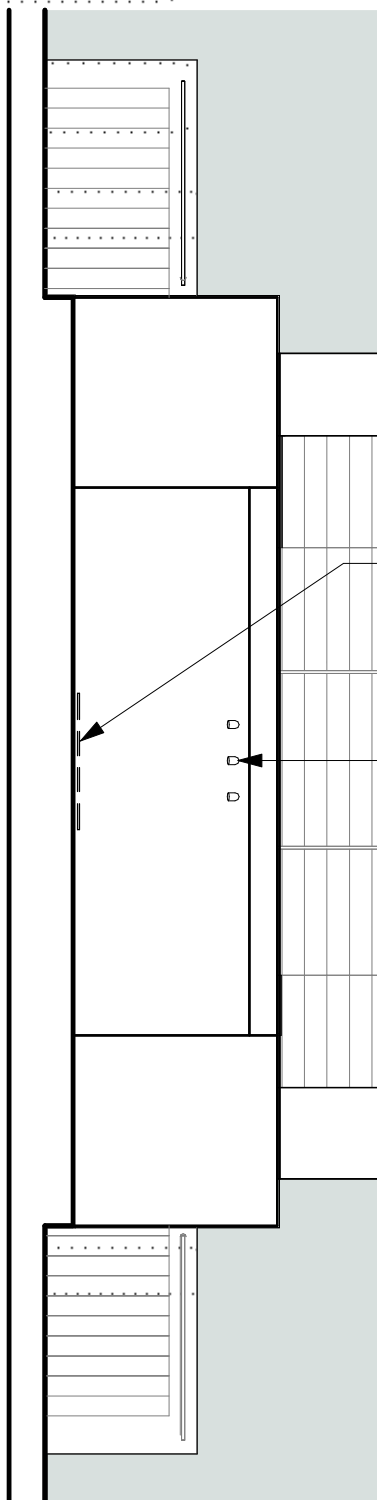

PROPOSED METAL CAST LETTERS ATTACHED TO BRICK. ALL ANCHORS ARE TO BE INSTALL WITHIN EXISTING GROUT LINES

NEW UPLIGHT LIGHTING FIXTURE ON EXISTING LOW ROOF BELOW.

PROPOSED VINYL GRAPHIC SIGN LOGO PLACED ON EXISTING WINDOW.



PROPOSED BUILDING SIGNAGE - FLOOR PLAN

PROPOSED BUILDING SIGNAGE - ELEVATION

1

2

1/8" = 1'-0"

1/4" = 1'-0"



NEW BRAUNFELS YOUTH COLLABORATIVE
GYMNASIUM - Conceptual Exterior Signage
430 W. Mill St., New Braunfels, TX 78130



© 2025 CHESNEY MORALES PARTNERS, INC. ALL RIGHTS RESERVED. NO PART OF THIS DOCUMENT MAY BE REPRODUCED OR UTILIZED IN ANY FORM WITHOUT PRIOR WRITTEN AUTHORIZATION OF CHESNEY MORALES PARTNERS, INC.



NEW BRAUNFELS YOUTH COLLABORATIVE
ED CENTER - Conceptual Exterior Signage
430 W. Mill St., New Braunfels, TX 78130



© 2025 CHESNEY MORALES PARTNERS, INC.
ALL RIGHTS RESERVED. NO PART OF THIS DOCUMENT MAY BE
REPRODUCED OR UTILIZED IN ANY FORM WITHOUT PRIOR
WRITTEN AUTHORIZATION OF CHESNEY MORALES PARTNERS, INC.



NEW BRAUNFELS YOUTH COLLABORATIVE
ED CENTER - Conceptual Exterior Signage
430 W. Mill St., New Braunfels, TX 78130



© 2025 CHESNEY MORALES PARTNERS, INC.
ALL RIGHTS RESERVED. NO PART OF THIS DOCUMENT MAY BE
REPRODUCED OR UTILIZED IN ANY FORM WITHOUT PRIOR
WRITTEN AUTHORIZATION OF CHESNEY MORALES PARTNERS, INC.



NEW BRAUNFELS YOUTH COLLABORATIVE
ED CENTER - Conceptual Exterior Signage
430 W. Mill St., New Braunfels, TX 78130



© 2025 CHESNEY MORALES PARTNERS, INC.
ALL RIGHTS RESERVED. NO PART OF THIS DOCUMENT MAY BE
REPRODUCED OR UTILIZED IN ANY FORM WITHOUT PRIOR
WRITTEN AUTHORIZATION OF CHESNEY MORALES PARTNERS, INC.