


Map Created 12/16/16

PZ-16-062
 SUP to allow a mixed-use development including office, private print shop, retail, coffee house and residential/bed & breakfast in C-3 & R-2

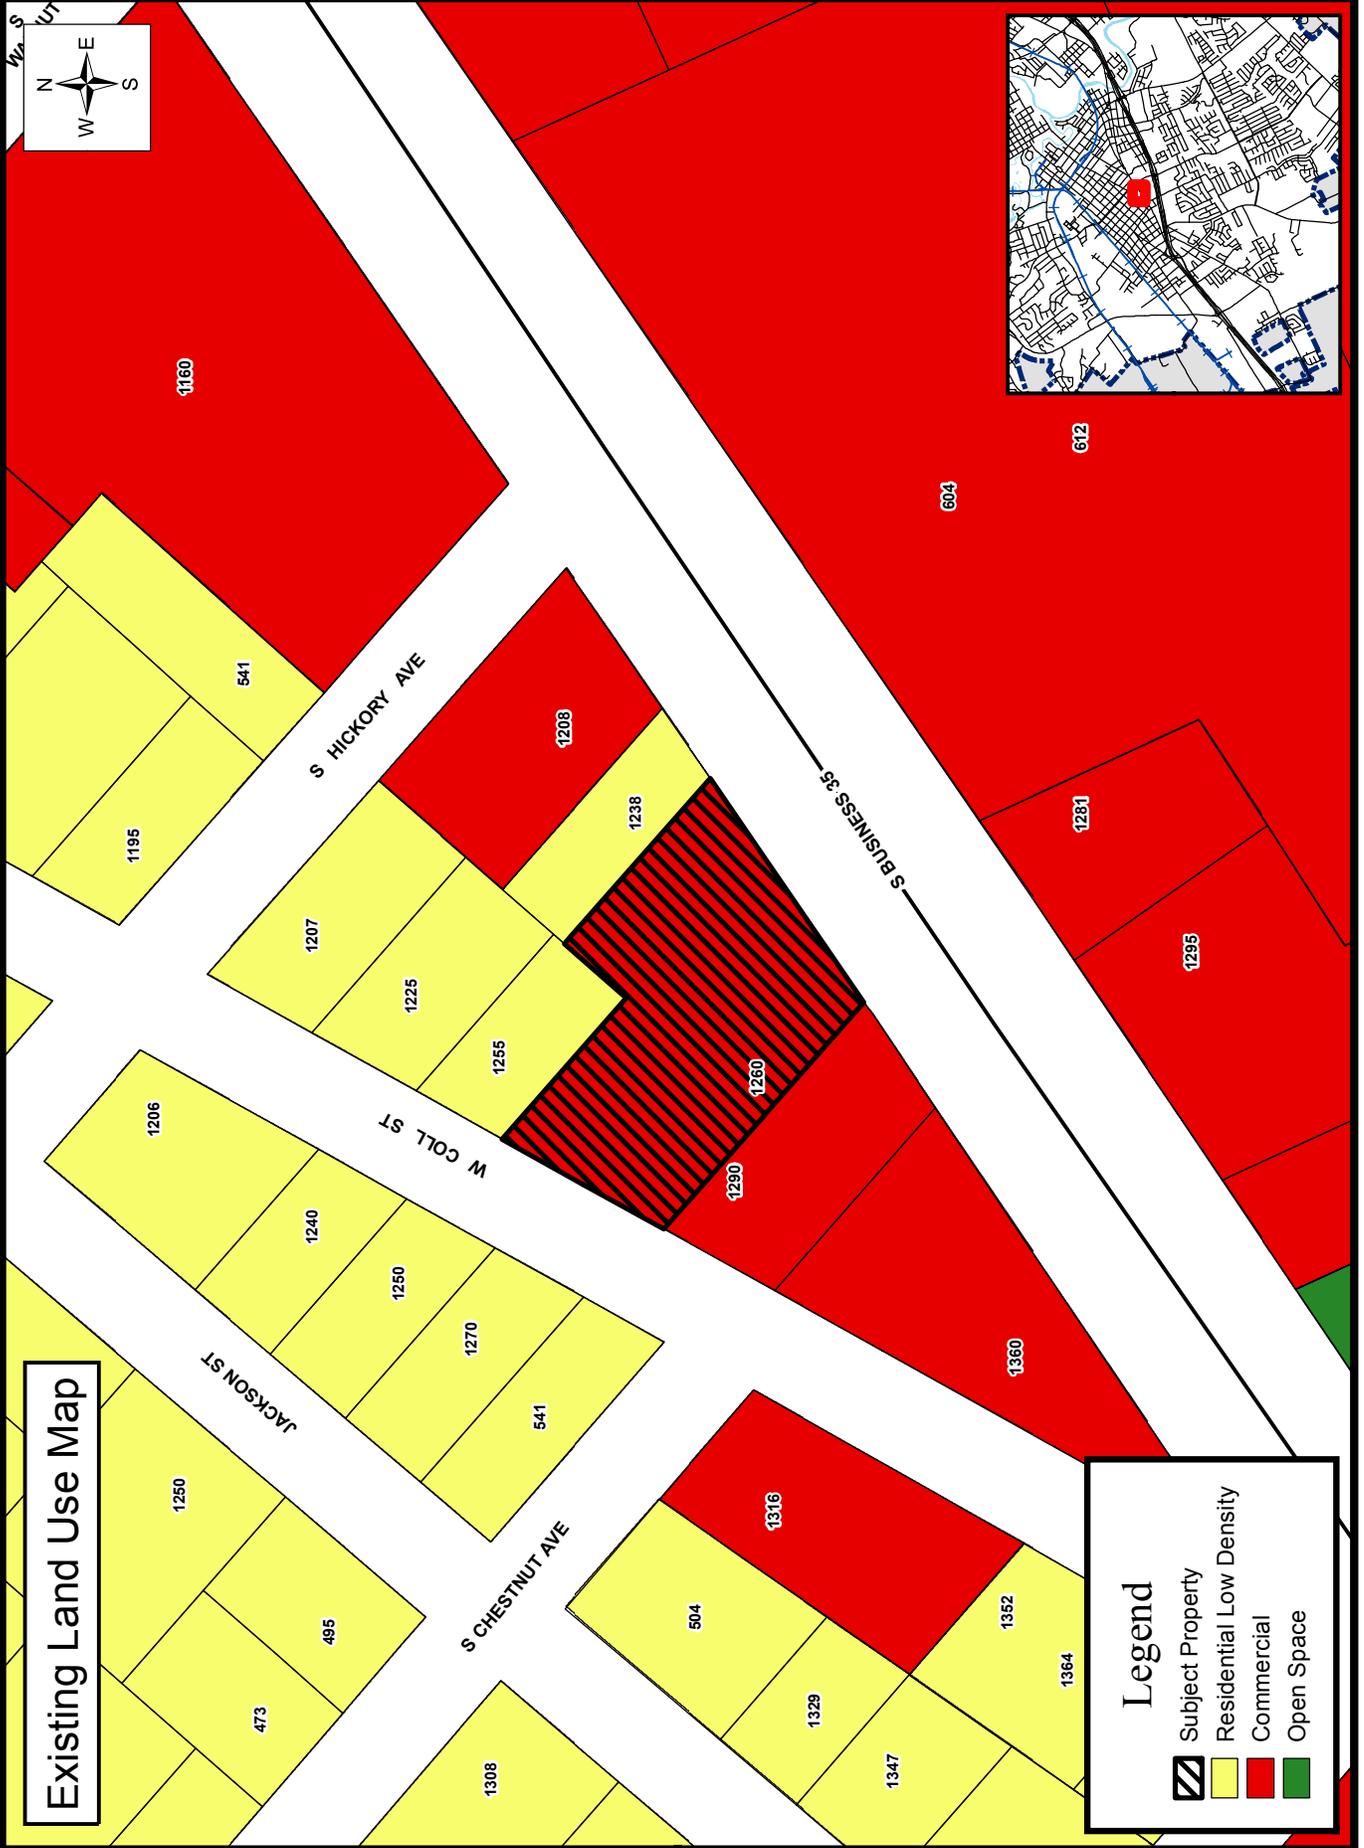




Map Created 12/16/16

PZ-16-062
SUP to allow a mixed-use development including office, private print shop, retail, coffee house and residential/bed & breakfast in C-3 & R-2



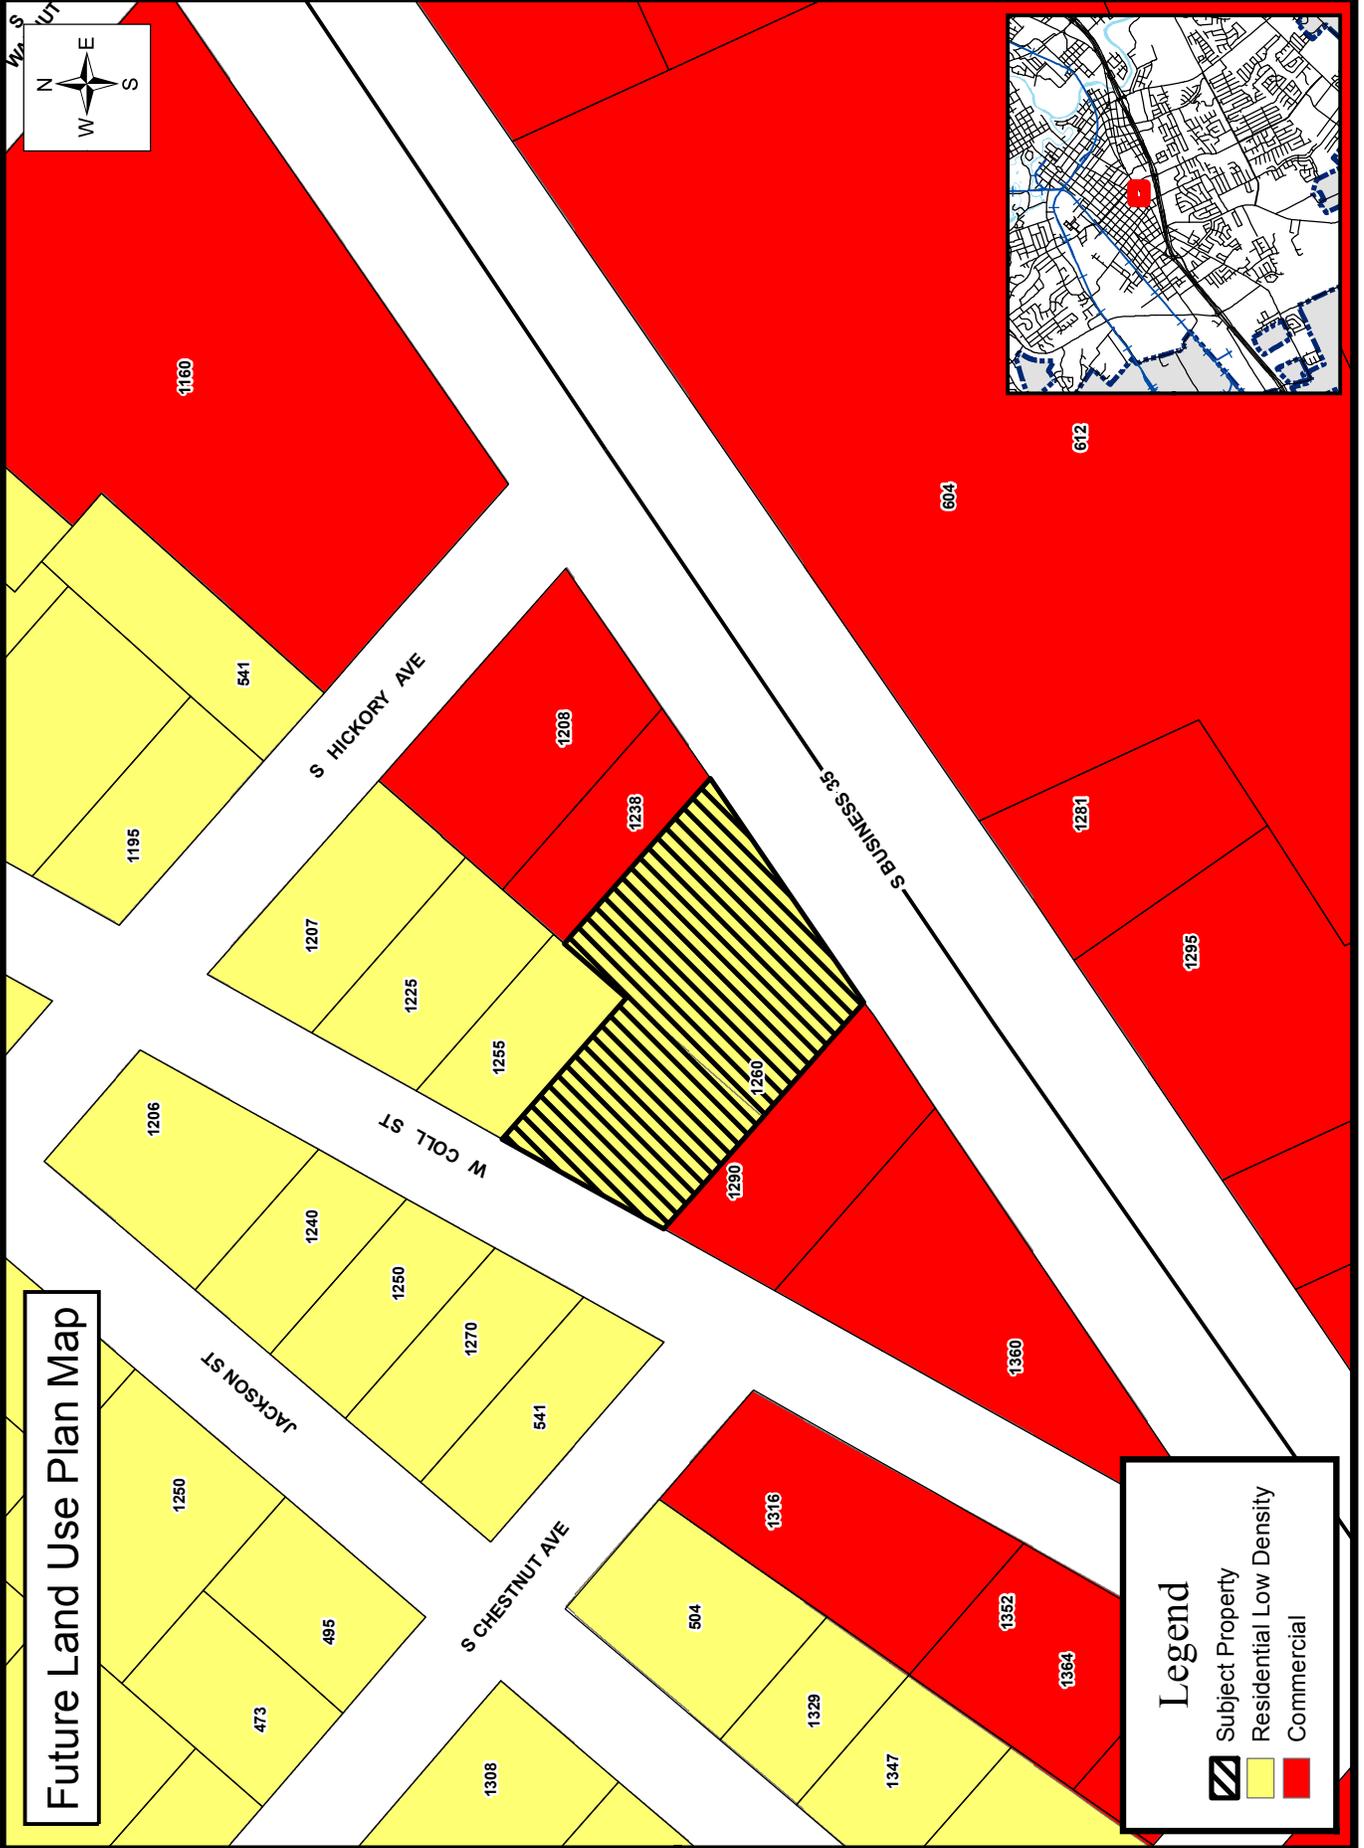

Map Created 12/16/16

PZ-16-062
SUP to allow a mixed-use development including office, private print shop, retail, coffee house and residential/bed & breakfast in C-3 & R-2

