


UNDERGROUND STORAGE TANKS	
UST-1	30,000 GALLON, 2 COMPARTMENTS 20,000 GALLON UNLEADED 10,000 GALLON AUTO DIESEL
UST-2	20,000 GALLON, 2 COMPARTMENTS 12,000 GALLON SUPER UNLEADED 8,000 GALLON DEF
UST-3	30,000 GALLON SINGLE COMPARTMENT 30,000 GALLON TRUCK/DIESEL

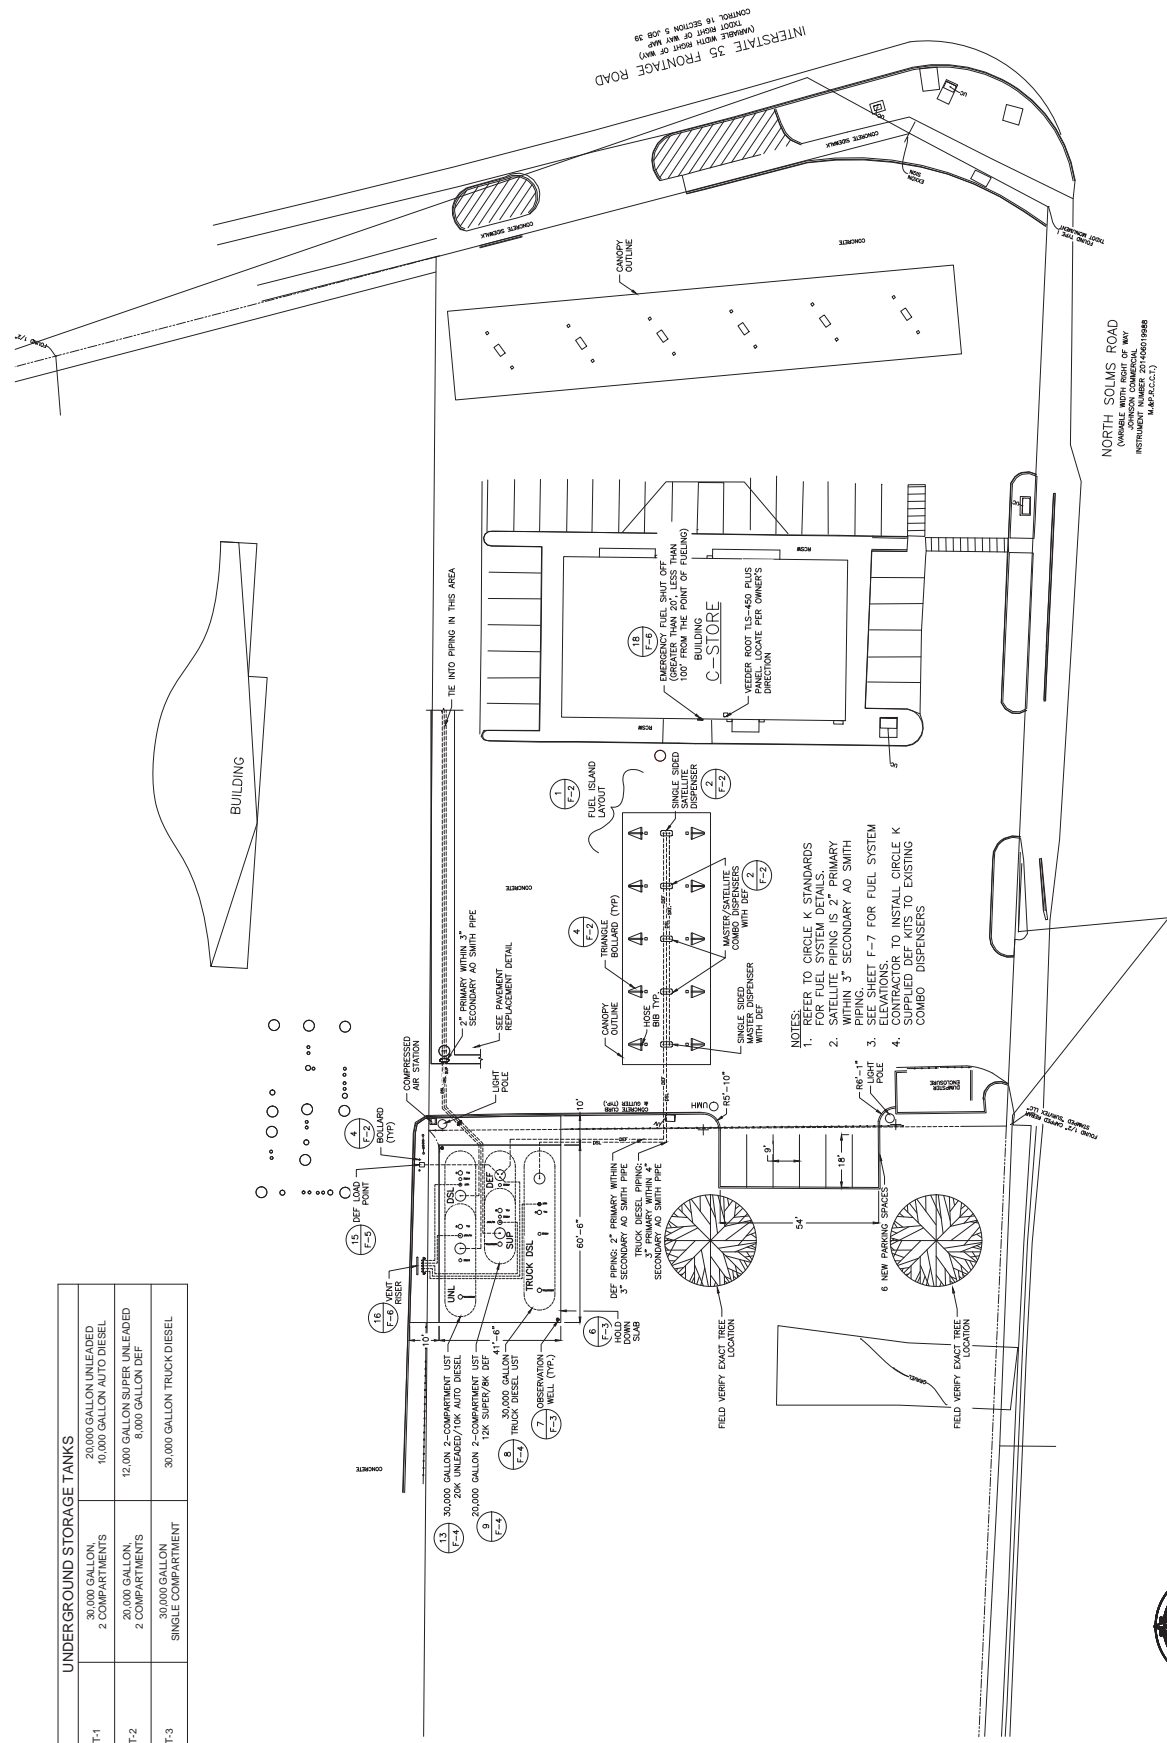

PROPOSED SITE LAYOUT  
 SCALE: 1"=20'



NOT FOR CONSTRUCTION  
 REVIEW ONLY  
 R. BERRY  
 01/11/2019

COPYRIGHT 2018 RICHARD N. BERRY, P.E., INC. - ALL RIGHTS RESERVED - THIS DRAWING IS THE PROPERTY OF RICHARD N. BERRY, P.E., INC. FOR USE ONLY IN CONNECTION WITH THE PROJECT AND SHALL NOT BE REPRODUCED FOR OTHER PURPOSES.