

dy Bank

Leach Jason M

Main Plaza

RE/MAX GO

68 154

W San Antonio St

Twice Upon A Time Children's...

351

Reliance PMPros  
Trusted Property  
Managers - Do You H...

Comparison  
Insurance Agency

Phoenix Saloon

Reliance  
Residential Realty



E01



# Stratus™

stratusunlimited.com  
 8959 Tyler Boulevard  
 Mentor, Ohio 44060  
 888.503.1569

CLIENT:  **Comparison**

ADDRESS: 111 W. SAN ANTONIO STREET  
 NEW BRAUNFELS, TX 78130-5126

PAGE NO.: **2**

ORDER NUMBER: 1191149

SITE NUMBER: 562016167

ELECTRONIC FILE NAME: K:\ACCOUNTS\Liberty Mutual\COMPARISON INSURANCE AGENCY\2023\TX\8646588\_New Braunfels\8646588\_New Braunfels\_R1.cdr

PROJECT NUMBER: 86465

PROJECT MANAGER: WAYNE GEER

Rev #	Req #	Date/Artist	Description	Rev #	Req #	Date/Artist	Description
Original	428945	05/11/23 AP					
Rev 1	431719	05/26/23 SV					

EAST  
BUSINESS  
46  
←

SHOP

OFFICE FOR LEASE  
RCPS  
Reliance  
Charles Hoyer  
Tel: 210-289-3679  
Cell: 210-289-4334  
charles@reliance.com


Main Plaza  
San Antonio

Reliance Residential Realty  
www.RelianceRR.com



# STOREFRONT ELEVATION

Scale: 3/16"=1'-0" (based on 7'-0" door on side elevation)

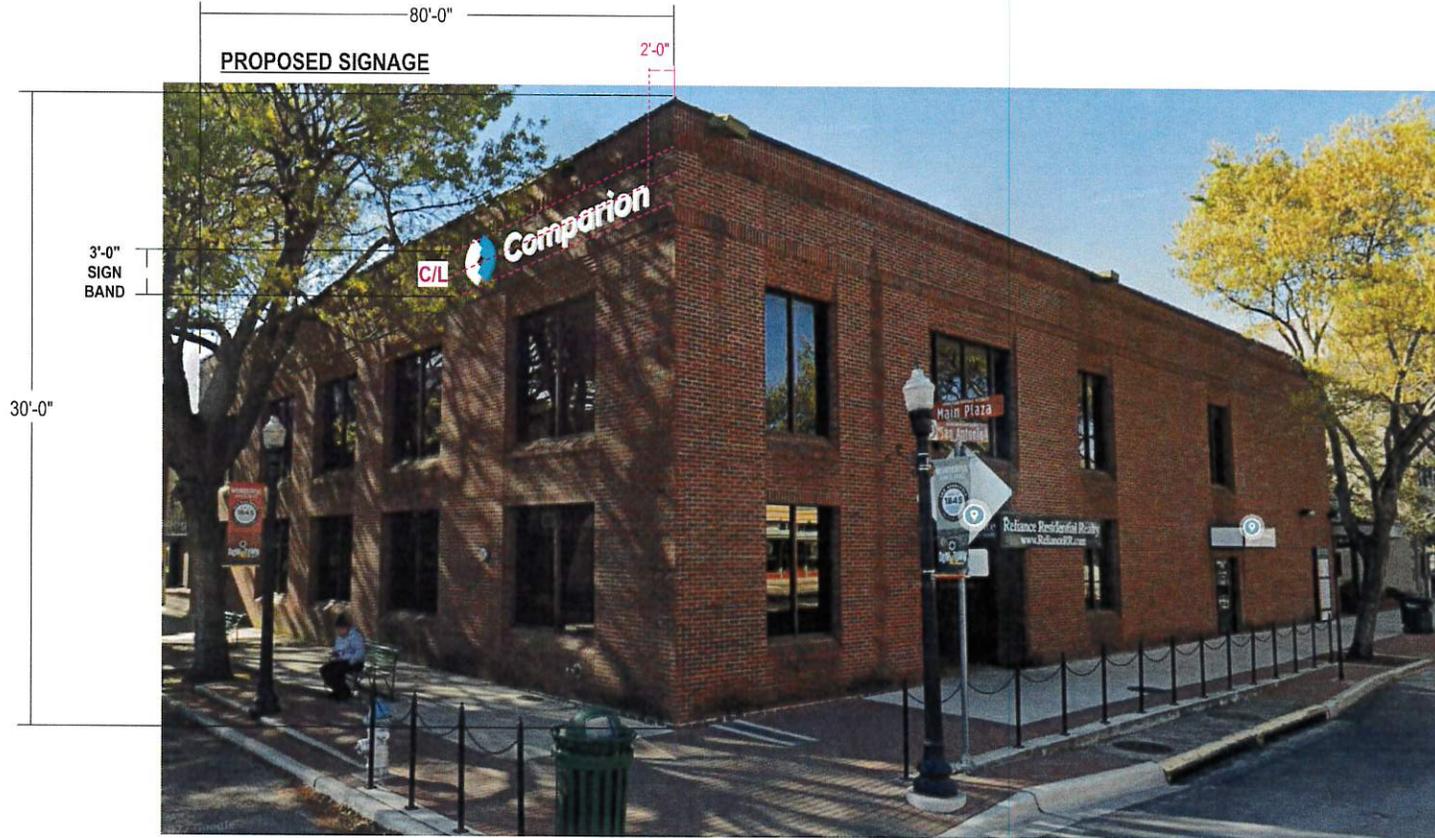

# EXISTING CONDITIONS



Scale: 1/16"=1'-0"

# Stratus™

stratusunlimited.com

8959 Tyler Boulevard  
Mentor, Ohio 44060

888.503.1569

CLIENT:



ADDRESS:

111 W. SAN ANTONIO STREET  
NEW BRAUNFELS, TX 78130-5126

PAGE NO.:

3

ORDER NUMBER:

1191149

SITE NUMBER:

562016167

ELECTRONIC FILE NAME:

K:\COUNTY\Library\Material\COMPARISON INSURANCE AGENCY\2023\TX\8646588\_New Braunfels\8646588\_New Braunfels\_R1.cdr

PROJECT NUMBER:


86465

PROJECT MANAGER:

WAYNE GEER

Rev #	Req #	Date/Artist	Description	Rev #	Req #	Date/Artist	Description
Original	428945	05/11/23 AP					
Rev 1	431719	05/26/23 SV	Added Sign Band Survey Dim				

PRINTS ARE THE EXCLUSIVE PROPERTY OF STRATUS. THIS MATERIAL SHALL NOT BE REPRODUCED, COPIED, OR OTHERWISE REPRODUCED WITHOUT THE PRIOR WRITTEN CONSENT OF STRATUS.

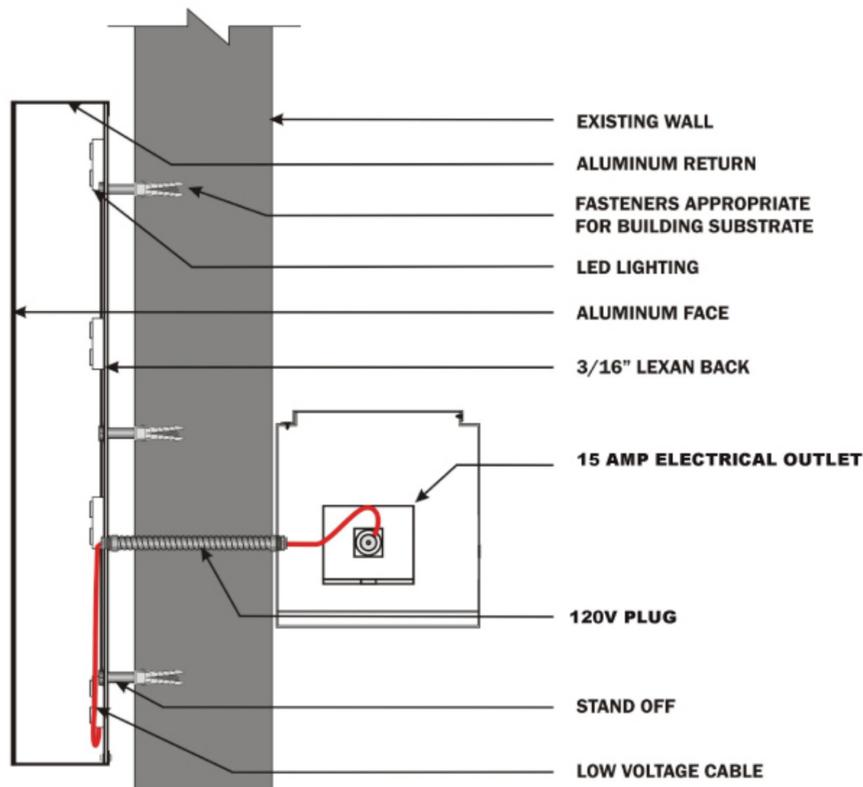

PROOF  
DETAILS

Reliance Realty | Channel lit lettering with white outline for 111 W. San Antonio

**NB Signs**  
& DESIGN

830.627.9120 | nbsignsanddesign.com  
1229 Industrial Drive, Suite D | New Braunfels, TX 78130


THIS PROOF IS FOR YOUR APPROVAL. PLEASE READ AND CHECK ALL SPELLING, COLORS, SIZE, QUANTITY, AND IMPRINT LOCATIONS. WE WILL NOT BE HELD RESPONSIBLE FOR ANY ERRORS ON PRINTED PRODUCTS AFTER APPROVAL. BY SIGNING THIS FORM OR RESPONDING TO THE EMAIL WITH VERBIAGE INDICATING APPROVAL, YOU AGREE THAT YOU HAVE CHECKED THE ABOVE INFORMATION AND APPROVE THE ORDER TO GO INTO PRODUCTION. Unpublished Work. NB Signs & Design. All rights reserved. The proof is artwork created by NB Signs & Design. It is submitted for your personal use and it may only be used in connection with the project being planned for you by NB Signs & Design. ©2020 NB SIGNS & DESIGN

**E01** FACE LIT CHANNEL LETTERS


Scale: 3/4"=1'-0"

CIA-CL-R-16W

29.4 square feet

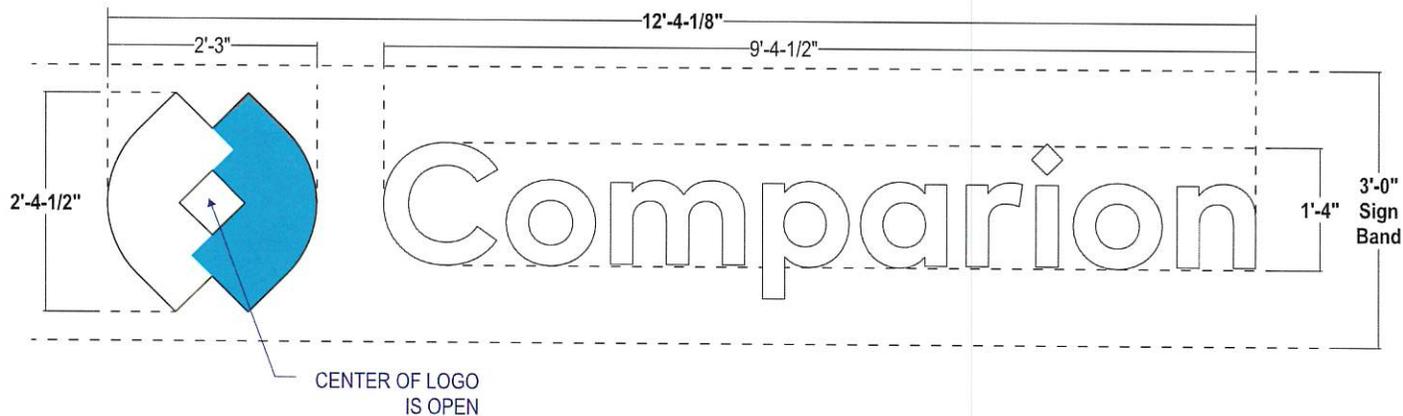

**SIMULATED NIGHT VIEW**

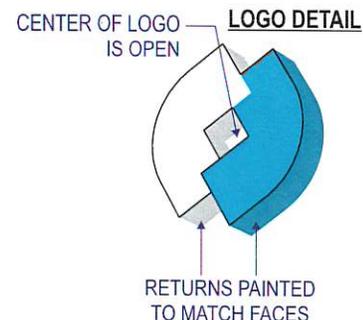

**FACES:** 3/16" #7328 white acrylic faces - Logo to have trans teal vinyl overlay

**TRIMCAP:** 1" jewelite trimcap - painted to match faces;  
*Logo is one face - trim cap seams where colors break*

**RETURNS:** 3" deep .040 alum. returns - painted to match faces


**BACKS:** .063 alum. backs - insides painted to match faces

**ILLUM.:** White Agilight LEDs with 60MA power supplies;  
**Remote Power Supplies**

**WALL MAT.:** Brick

**INSTALL:** Logo & letters thru bolted using all thread into blocking as required;  
12" standard length of threaded rod will be supplied unless otherwise noted  
3/8" threaded rod into blocking or Stratus approved equivalent;  
All penetrations filled with silicone

**COLOR PALETTE**

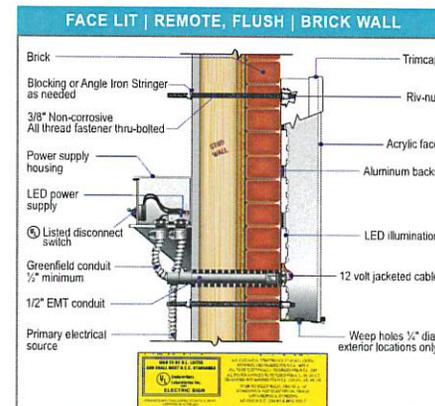

**Stratus**™

stratusunlimited.com

8959 Tyler Boulevard  
Mentor, Ohio 44060

888.503.1569

CLIENT:



ADDRESS:

111 W. SAN ANTONIO STREET  
NEW BRAUNFELS, TX 78130-5126

PAGE NO.:

4

ORDER NUMBER:

1191149

PROJECT NUMBER:

86465

SITE NUMBER:

562016167

PROJECT MANAGER:

WAYNE GEER

ELECTRONIC FILE NAME:

K:\ACCOUNTS\Bill Library\Multi\COMPARION\INSURANCE AGENCY-2023\TX\8646588\_New Braunfels\8646588\_New Braunfels\_R1.cdr

Rev #	Req #	Date/Artist	Description	Rev #	Req #	Date/Artist	Description
Original	428945	05/11/23 AP					
Rev 1	431719	05/26/23 SV	Added Sign Band Survey Dim				

PRINTS ARE THE EXCLUSIVE PROPERTY OF STRATUS. THIS MATERIAL SHALL NOT BE REUSED, DUPLICATED, OR OTHERWISE REPRODUCED WITHOUT THE PRIOR WRITTEN CONSENT OF STRATUS.

**I01 DOOR VINYL (INTERIOR)**  
Scale: 3"=1'-0"

**CIA-DV-2H**  
2.6 square feet

**GRAPHICS:** First surface applied white die-cut vinyls  
**FONT:** Guardian SemiBold

**QUANTITY:** (1) ONE GRAPHIC REQUIRED



**COLOR PALETTE**



**EXISTING CONDITIONS**



EXISTING VINYL TO BE REMOVED & REPLACED  
GLASS TO BE CLEANED OF ALL RESIDUE

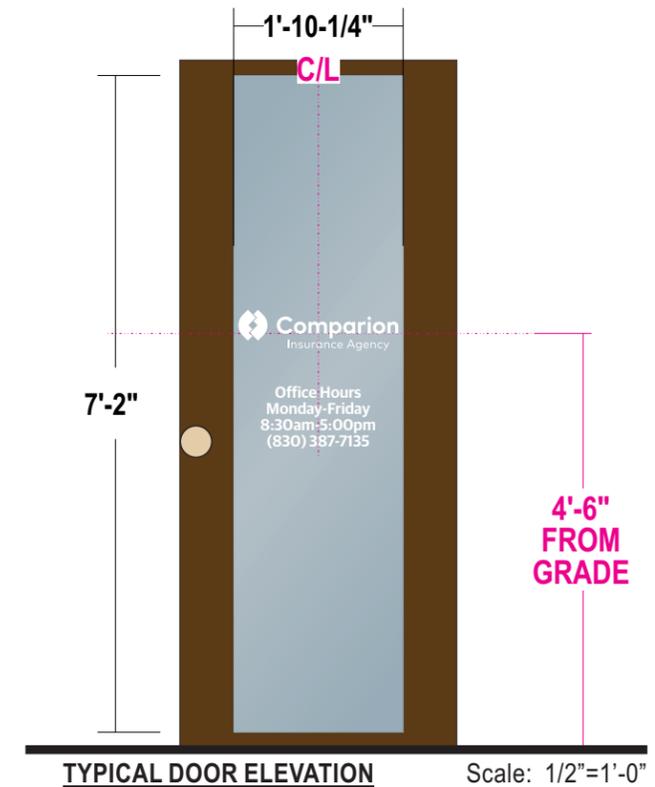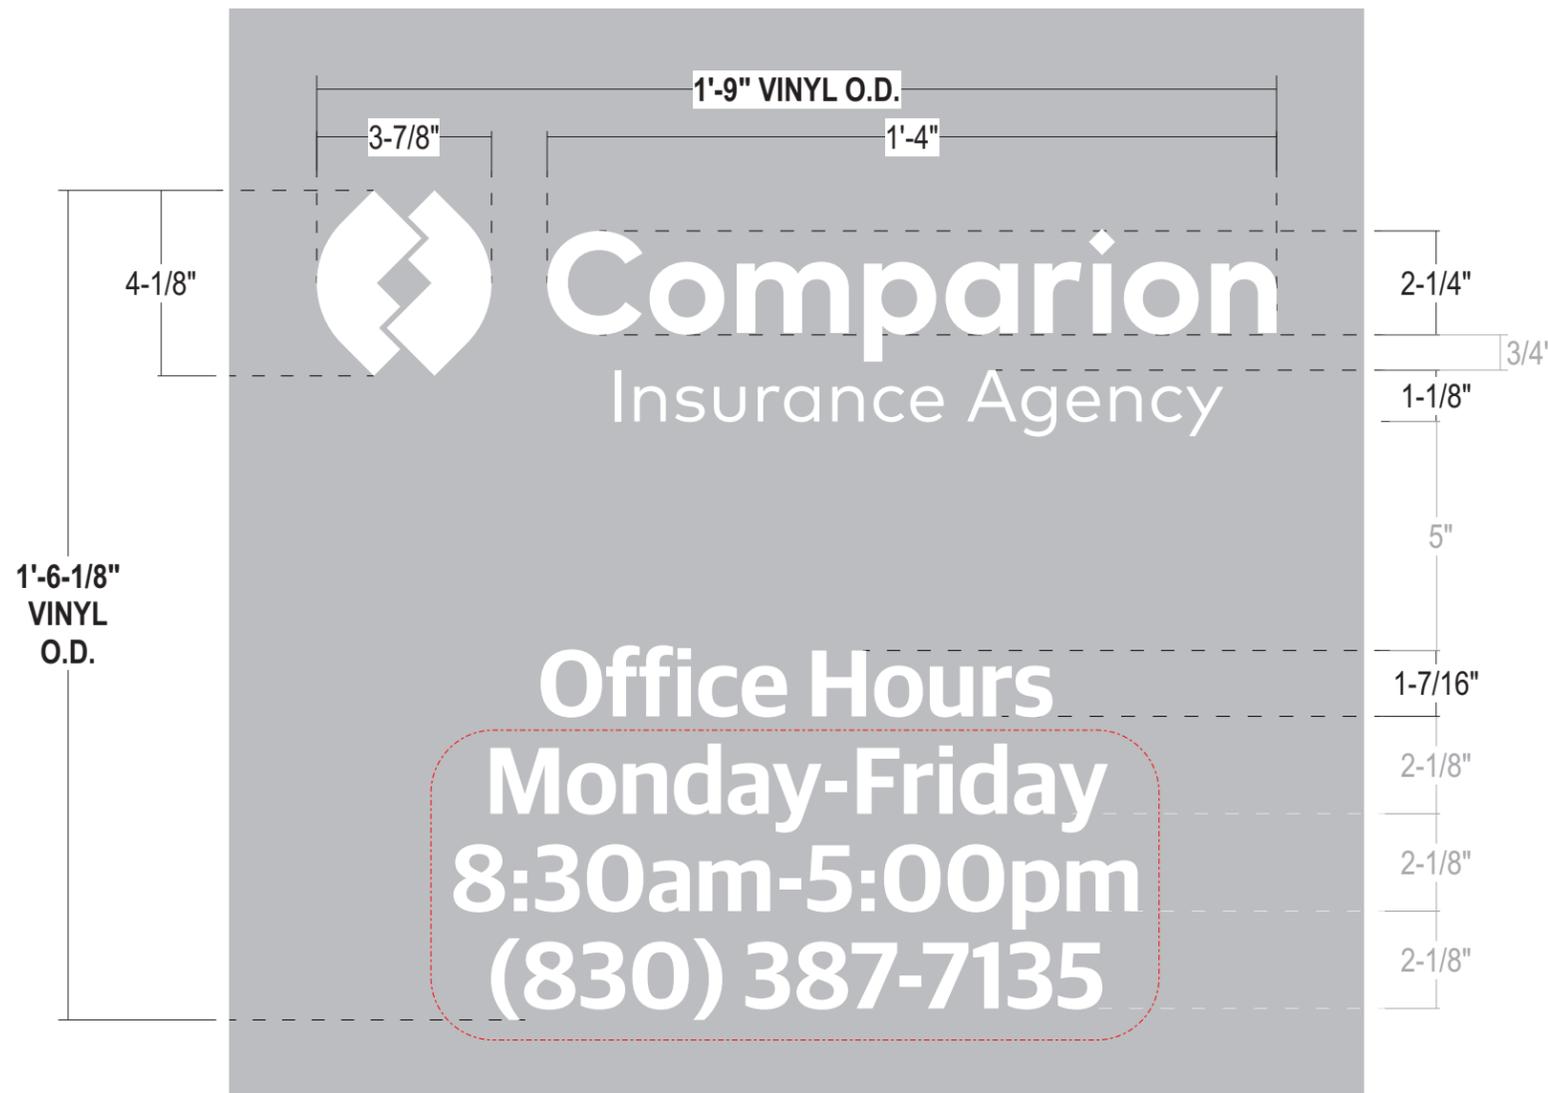

**TYPICAL DOOR ELEVATION** Scale: 1/2"=1'-0"

**Stratus**<sup>TM</sup>  
stratusunlimited.com  
8959 Tyler Boulevard  
Mentor, Ohio 44060  
888.503.1569

**CLIENT:**  
 **Comparison**

**ADDRESS:**  
111 W. SAN ANTONIO STREET  
NEW BRAUNFELS, TX 78130-5126

**PAGE NO.:**  
**5**

**ORDER NUMBER:**  
1191149

**SITE NUMBER:**  
562016167

**ELECTRONIC FILE NAME:**  
K:\ACCOUNTS\IL\Liberty Mutual\COMPARION INSURANCE AGENCY\2023\TX\8646588\_New Braunfels\8646588\_New Braunfels\_R1.cdr

**PROJECT NUMBER:**  
86465

**PROJECT MANAGER:**  
WAYNE GEER

Rev #	Req #	Date/Artist	Description
Original	428945	05/11/23 AP	
Rev 1	431719	05/26/23 SV	Change Vinyl Reading. Added Door Glass Survey Dim

Rev #	Req #	Date/Artist	Description