


7/31/2023 10:10:17 AM
\\fr118-02\user\ss\Public\Works\for\row\Documents\all\layouts\Power of Attorney\Nut-School_Zone\Nut-School_Zone_001.dgn

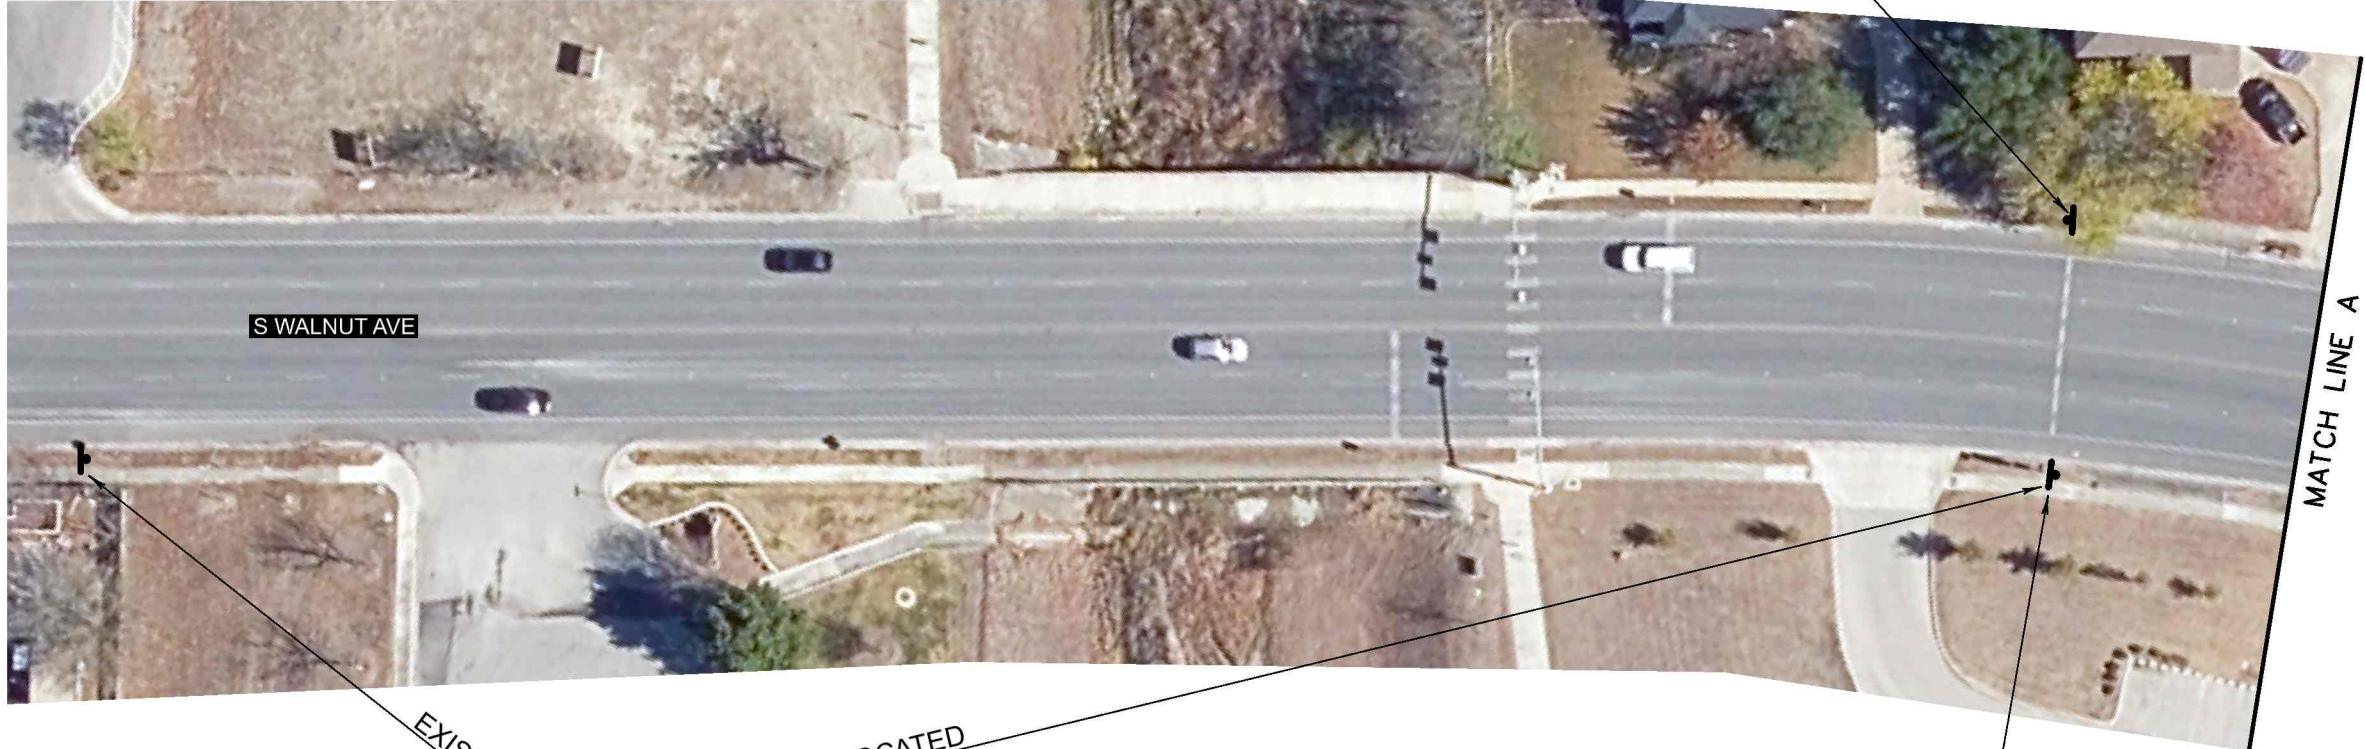

EXISTING, TO
BE RELOCATED
(SEE SHEET 2)



EXISTING

RELOCATED



SCHOOL

EXISTING, TO
BE RELOCATED



EXISTING, TO
BE RELOCATED
(SEE SHEET 2)

MATCH LINE A


NO.	DATE	REVISION	APPROV.


ENGINEERING DIVISION

WALNUT AVE
SCHOOL ZONE SIGNING LAYOUT

SCALE: 1"=50' SHEET: 1 OF 4

7/31/2023 10:00:47 AM
\\fr116-02\user\ss\Public\Work\for\row\Documents\all\layouts\Power of attorney\ut-School_Zone\Walnut-School_Zone_002.dgn

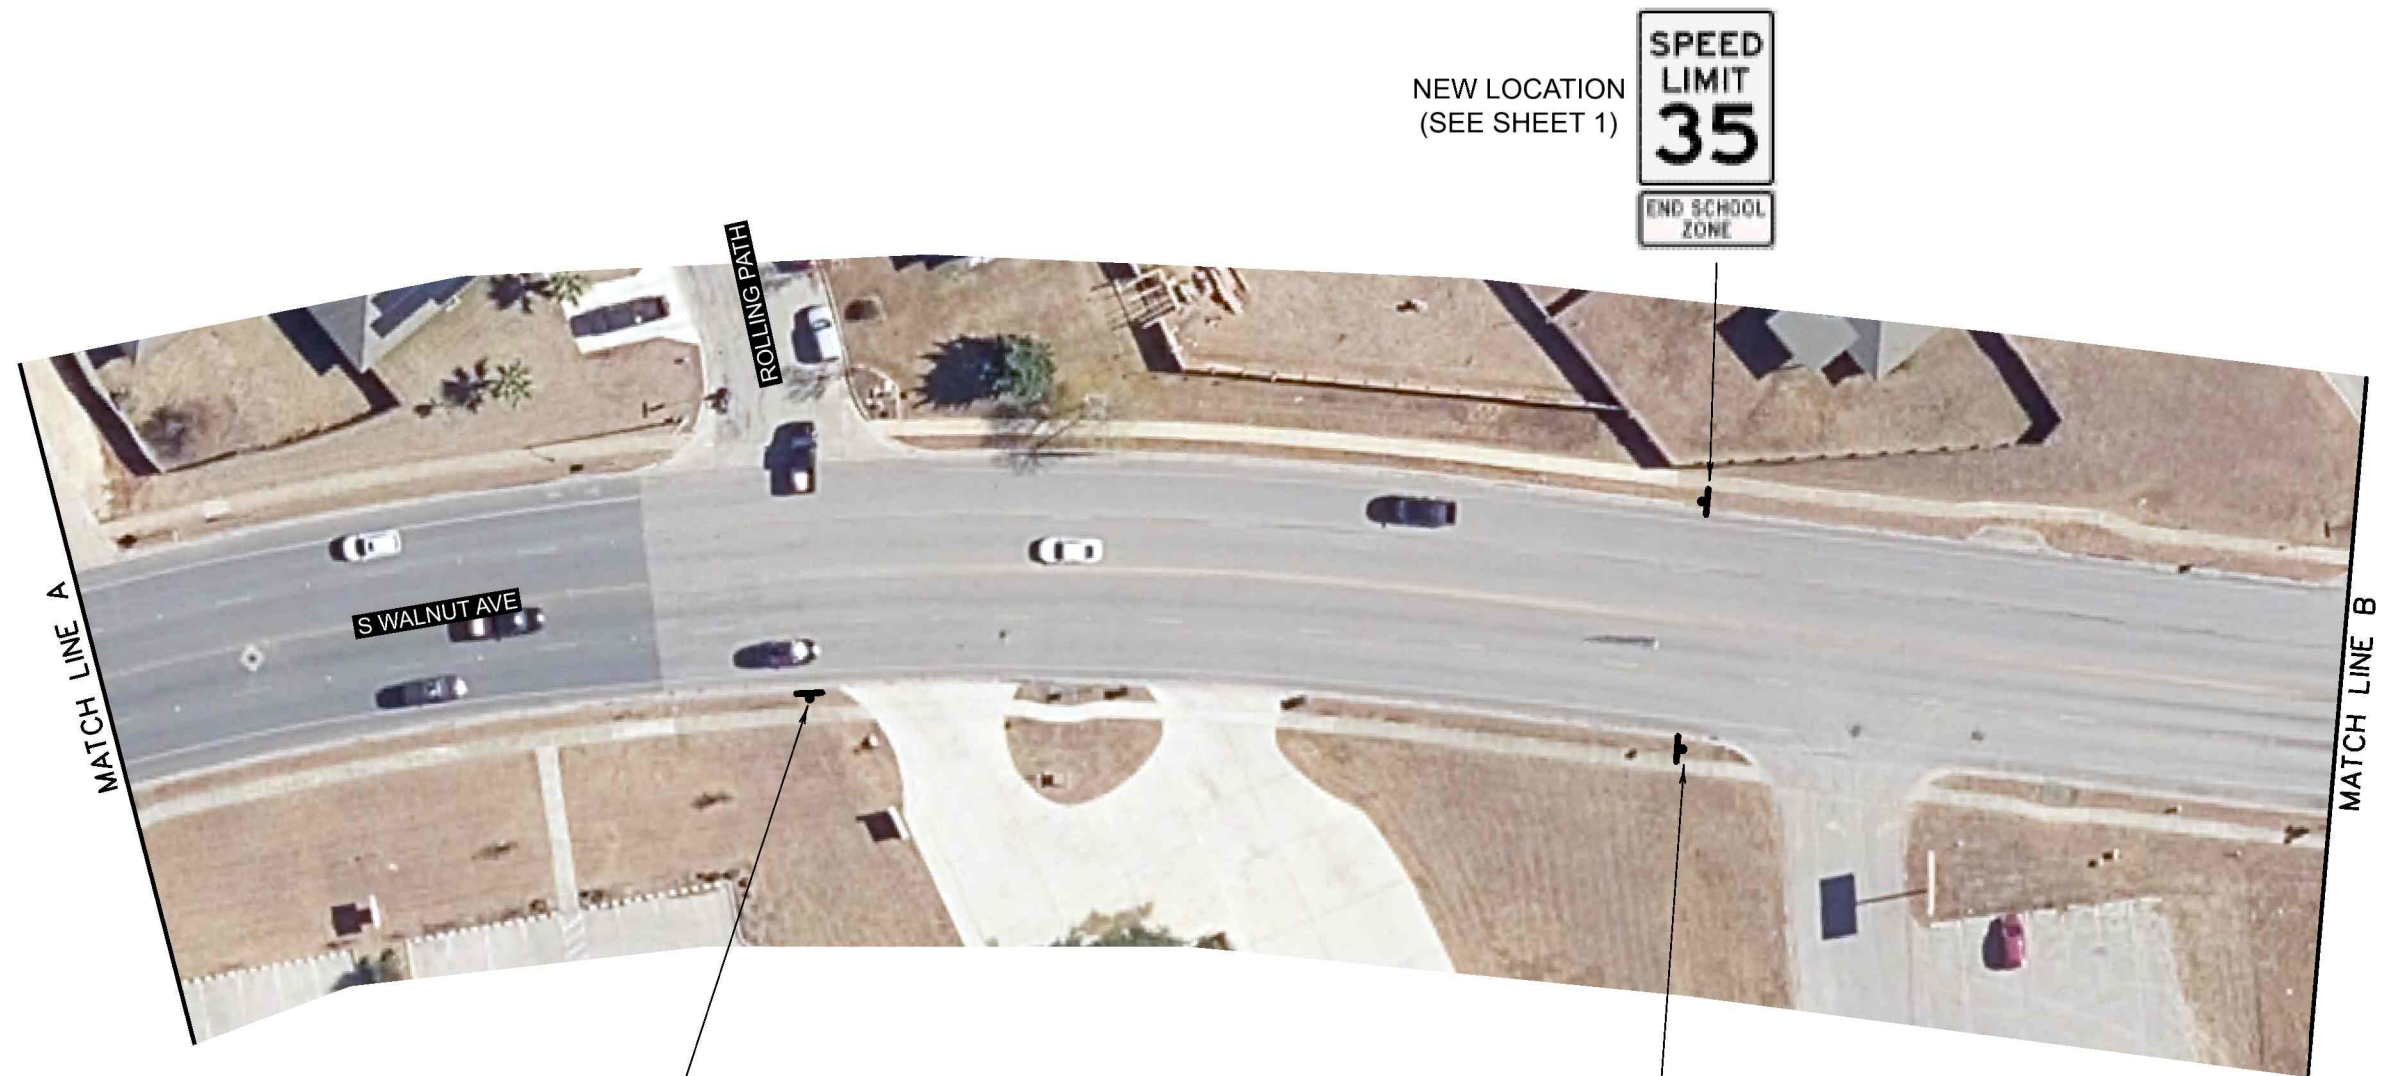

EXISTING, TO BE REMOVED



NEW LOCATION
(SEE SHEET 1)

NO.	DATE	REVISION	APPROV.


ENGINEERING DIVISION

WALNUT AVE
SCHOOL ZONE SIGNING LAYOUT

SCALE: 1"=50' SHEET: 2 OF 4



SCHOOL
SPEED LIMIT
20
6:45 AM-8:45 AM
2:50 PM-4:00 PM
CELL PHONE
USE
PROHIBITED
UP TO \$200 FINE
EXISTING, TO BE REMOVED

SCHOOL
CELL PHONE
USE
PROHIBITED
UP TO \$200 FINE
6:30AM-8:50AM
2:00PM-3:50PM
NEW, TO BE INSTALLED

SCHOOL
CELL PHONE
USE
PROHIBITED
UP TO \$200 FINE
6:30AM-8:50AM
2:00PM-3:50PM
EXISTING

SCHOOL
SPEED LIMIT
20
6:45 AM-8:45 AM
2:50 PM-4:00 PM
NEW, TO BE INSTALLED

7/31/2023 10:01:52 AM \\fr11e-02\\user\\s\\Public\\Work\\for\\COW\\Documents\\all_ayouts\\Power of attorney\\nut-School_Zone\\nut-School_Zone_003.dgn

NO.	DATE	REVISION	APPROV.


ENGINEERING DIVISION

WALNUT AVE
SCHOOL ZONE SIGNING LAYOUT

SCALE: 1"=50' SHEET: 3 OF 4



EXISTING



NEW, TO BE
INSTALLED



EXISTING, TO
BE REMOVED

NO.	DATE	REVISION	APPROV.
 ENGINEERING DIVISION			
WALNUT AVE SCHOOL ZONE SIGNING LAYOUT			
SCALE: 1"=50'	SHEET: 4 OF 4		