



16719 Huebner Rd., Suite 301  
 San Antonio, TX 78248  
 210.408.7553  
 www.msasfa.com

THIS PLAN AND THE DESIGNS CONTAINED HEREIN ARE THE PROPERTY OF MSA OF SAN ANTONIO, INC. AND SHALL NOT BE REPRODUCED, COPIED, OR IN ANY MANNER, WITHOUT PRIOR WRITTEN CONSENT FROM MSA OF SAN ANTONIO, INC.

MSA OF SAN ANTONIO, INC. IS A PROFESSIONAL ARCHITECTURE FIRM. THE ARCHITECT IS NOT AN ENGINEERING FIRM. HE DOES NOT QUALIFY TO BE THE ARCHITECT OF RECORD FOR STRUCTURAL, MECHANICAL, ELECTRICAL, OR PLUMBING. A LICENSED PROFESSIONAL ENGINEER SHOULD BE CONSULTED FOR ALL STRUCTURAL, MECHANICAL, ELECTRICAL, AND PLUMBING. THE ARCHITECT IS NOT RESPONSIBLE FOR THE DESIGN OF ANY SPECIALTY SYSTEMS OR EQUIPMENT NOT SHOWN ON THESE DRAWINGS. THE TRACHEMATIC OF RECORD SHALL BE THE ARCHITECT FOR THE PROJECT. MSA OF SAN ANTONIO, INC. IS NOT TO BE HELD RESPONSIBLE FOR THE STRUCTURAL DESIGN IN ANY WAY THAT MAY BE REQUIRED FOR ANY PROFESSIONAL DESIGN.

ARCHITECT'S SEAL

THIS SET OF DRAWINGS IS FOR INTERIM REVIEW ONLY. THIS DOCUMENT IS INCOMPLETE AND NOT FOR REGULATORY APPROVAL, PERMITTING, BIDDING OR CONSTRUCTION.

BRENT R ANDERSON  
 REGISTRATION NO. 17244

DATE	REVISION
Date 5	Revision 5

A RESIDENCE FOR  
**DRS. MOORE**  
 720 KLINGEMANN  
 LOTS 1 & 2  
 LANDA PARK ESTATES



**KEITH WING**  
 CUSTOM BUILDERS

**REQUEST FOR VARIANCE PLAN**

**#6** OF 5  
**3-3051**

© COPYRIGHT 2020 MSA OF SAN ANTONIO, INC. ALL RIGHTS RESERVED

**Request for Variance on Setback**

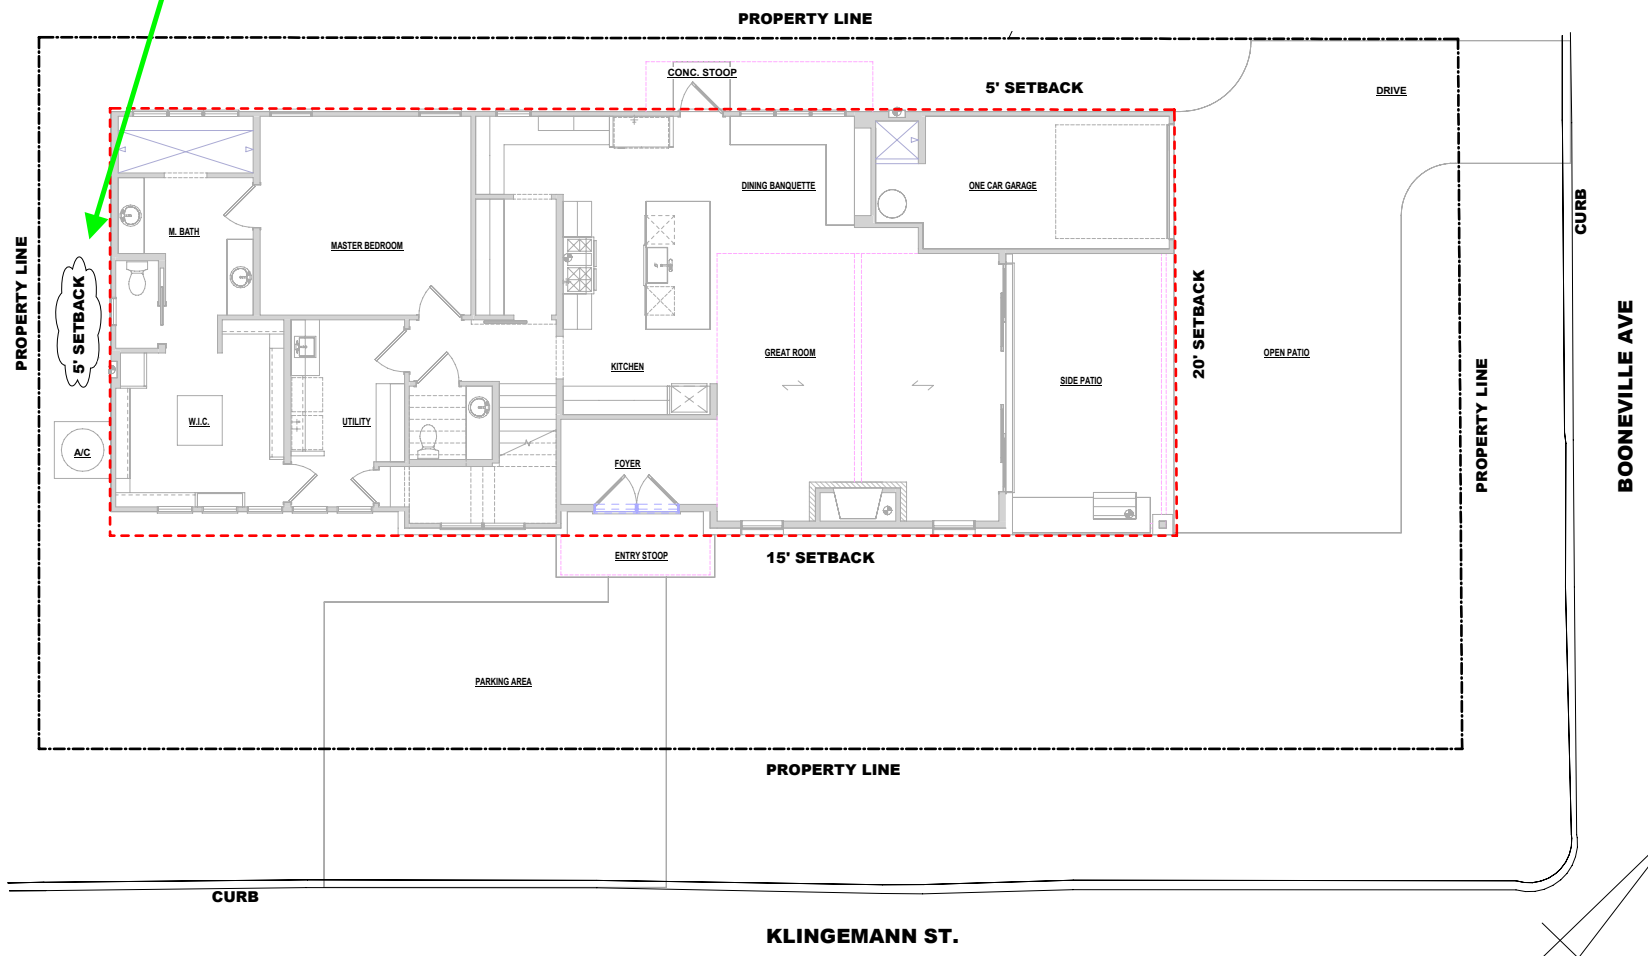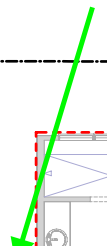

**1 REQUEST FOR VARIANCE PLAN**  
 1/4" = 1'-0"

9/19/2020 4:58:53 AM C:\Users\Keth\Documents\KW\Buildings\Keth\WMO\MOORE DD SET 9-18-21.rvt