

6/9/2023 10:57:03 AM \\F:\B-02\user\ss\Public\Work\for\row\Documents\Layouts\Power of Att\Lazy Trail\Lazy Trail.Lst-001.dgn




| ITEM DESCRIPTION                     |  | UNIT | EST   | FINAL |
|--------------------------------------|--|------|-------|-------|
| REFL PAV MRK TY 1(Y)4" (SLD)(100MIL) |  | LF   | 1,080 |       |
| REFL PAV MRK TY 1(W)4" (SLD)(100MIL) |  | LF   | 2,238 |       |
|                                      |  |      |       |       |
|                                      |  |      |       |       |
|                                                                                       |               |          |         |
|---------------------------------------------------------------------------------------|---------------|----------|---------|
|                                                                                       |               |          |         |
| NO.                                                                                   | DATE          | REVISION | APPROV. |
|  |               |          |         |
| ENGINEERING DIVISION                                                                  |               |          |         |
| LAZY TRAIL & SUNSHADOW DR<br>PAVEMENT MARKINGS                                        |               |          |         |
| SCALE: 1" = 50'                                                                       | SHEET: 1 OF 2 |          |         |



8/9/2023 10:54:25 AM  
\\file-02\user\ss\Public\Work\for\row\Documents\Layouts\Powerdraft\Lazy-Trail\Lazy-Trail-Sht-002.dgn

MATCH LINE A

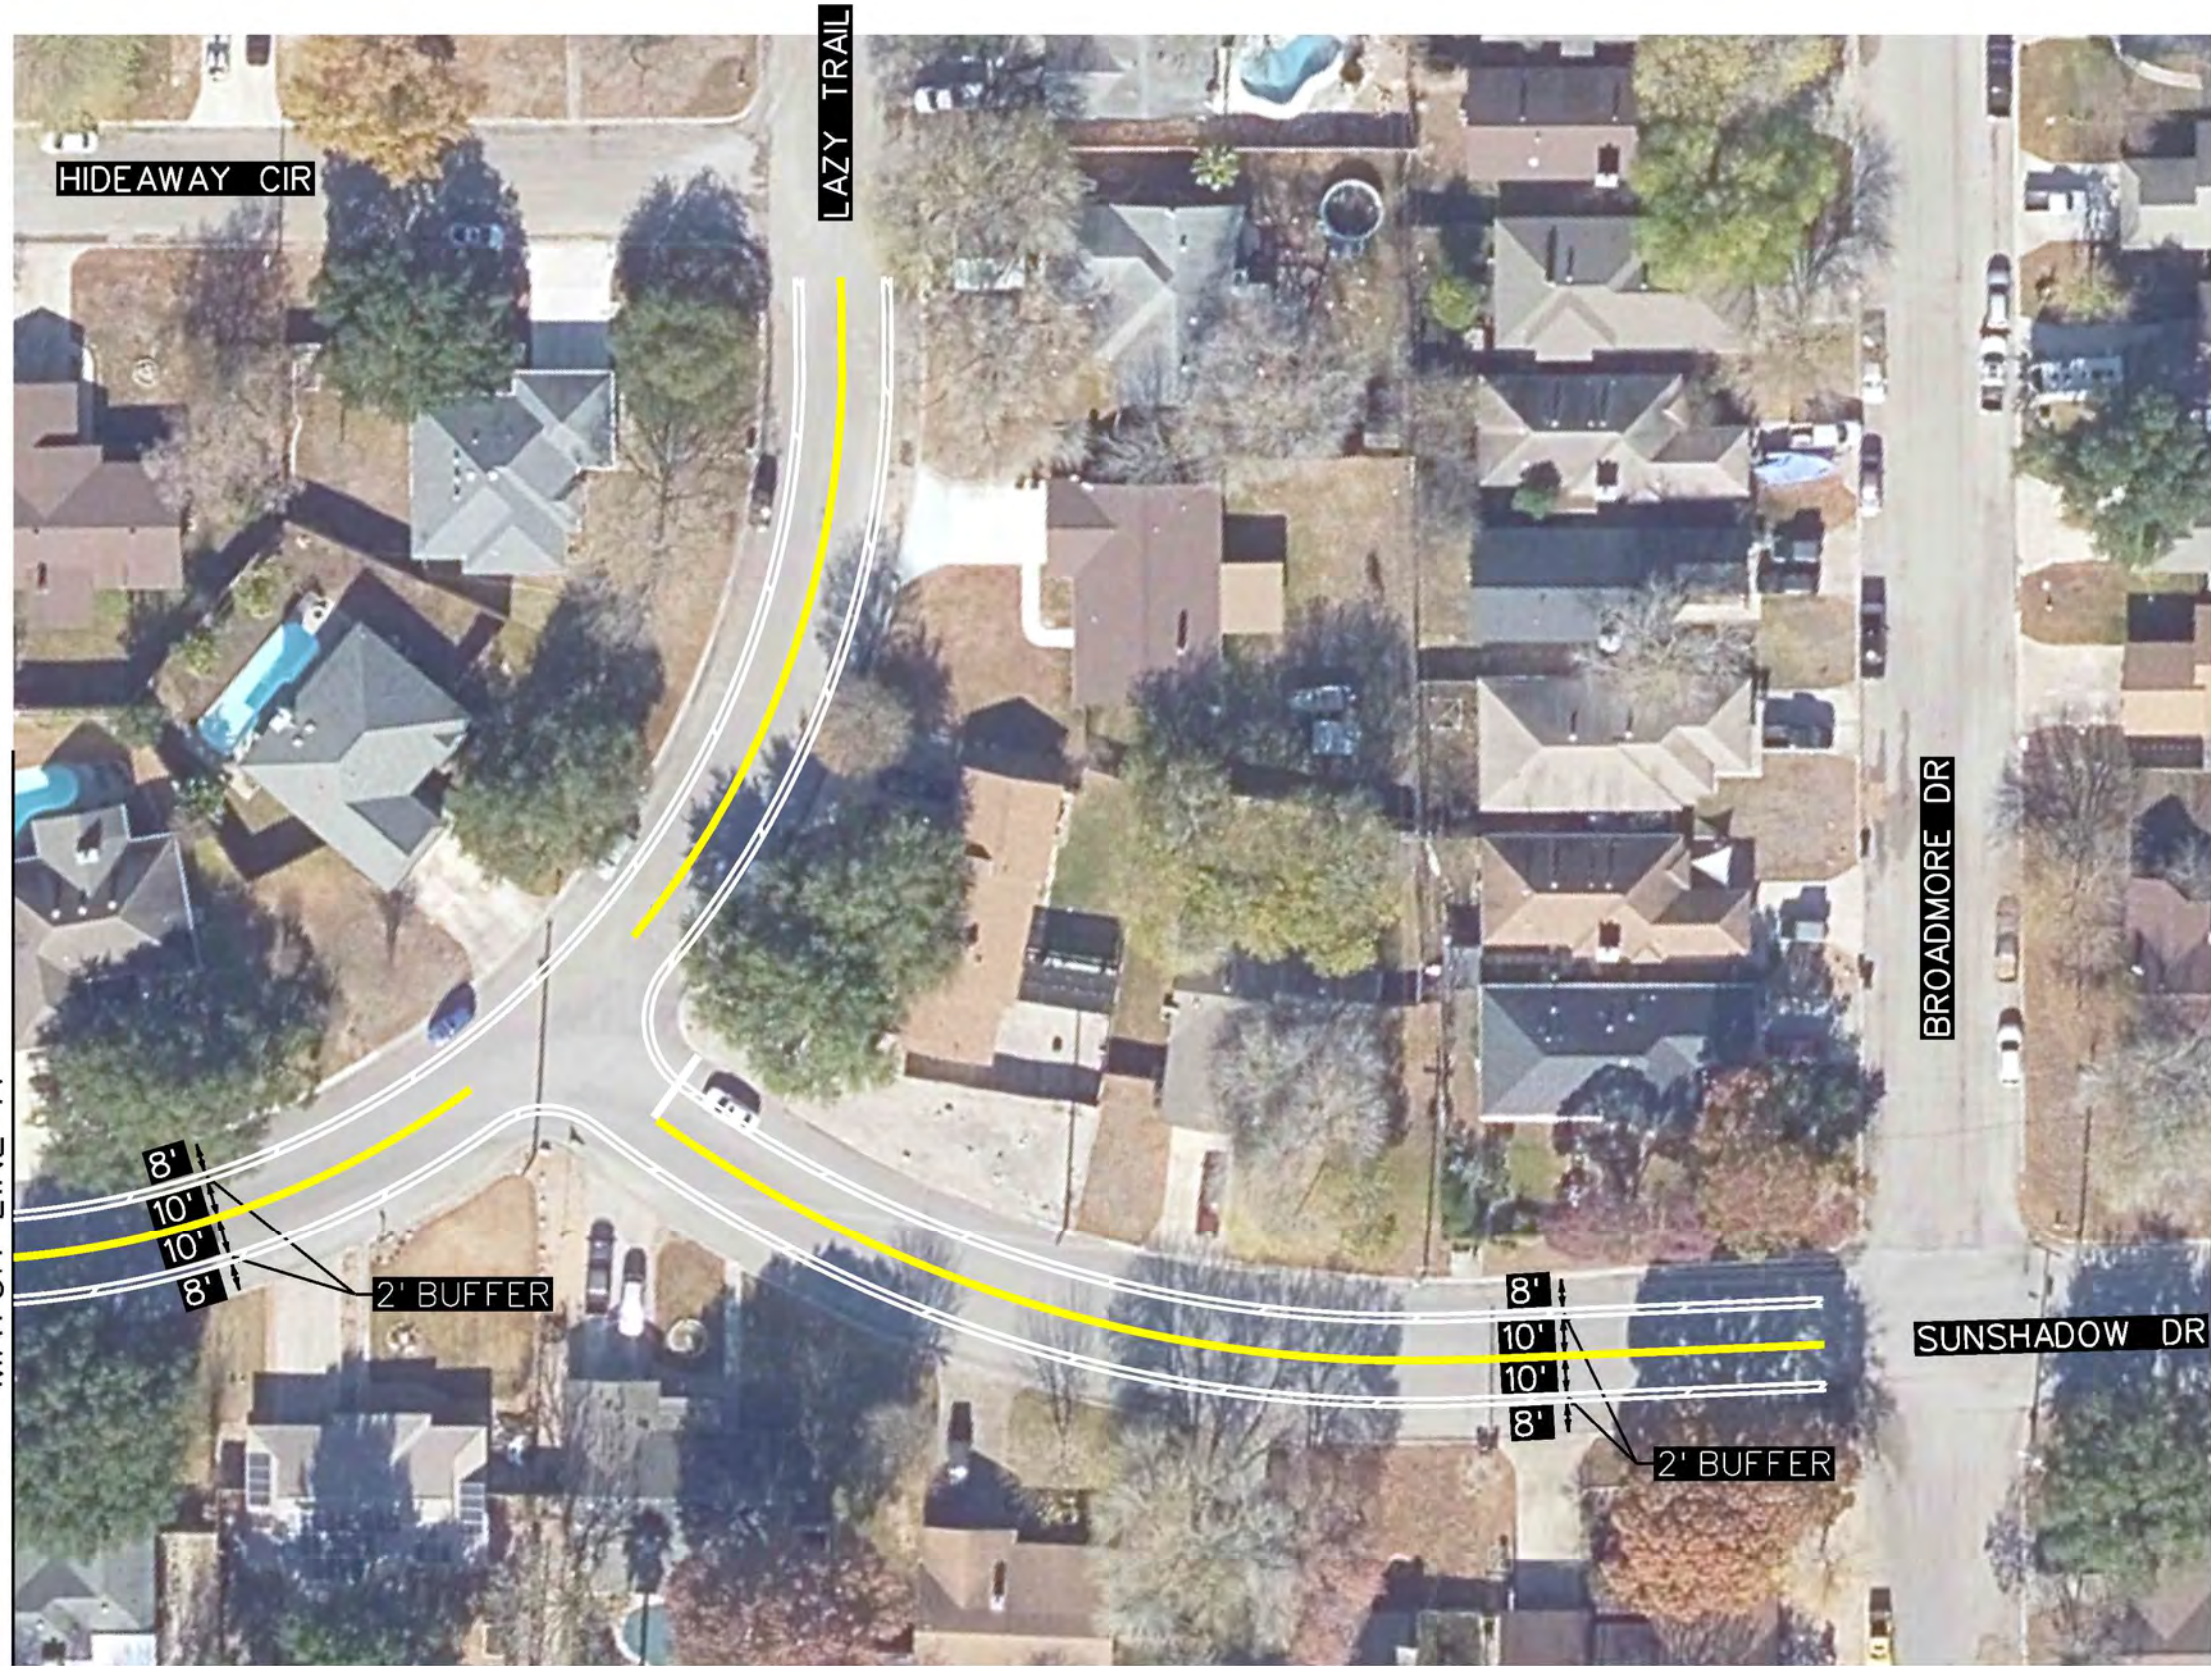

| ITEM DESCRIPTION                     | UNIT | EST   | FINAL |
|--------------------------------------|------|-------|-------|
| REFL PAV MRK TY 1(W)24"(SLD)(100MIL) | LF   | 20    |       |
| REFL PAV MRK TY 1(Y)4"(SLD)(100MIL)  | LF   | 1,260 |       |
| REFL PAV MRK TY 1(W)4"(SLD)(100MIL)  | LF   | 2,772 |       |
|                                      |      |       |       |
|                                      |      |       |       |
|     |      |          |         |
|-----|------|----------|---------|
| NO. | DATE | REVISION | APPROV. |
|     |      |          |         |



ENGINEERING DIVISION

LAZY TRAIL & SUNSHADOW DR  
PAVEMENT MARKINGS

SCALE: 1" = 50' SHEET: 2 OF 2