


MANUFACTURE & INSTALL ONE (1) NEW DOUBLE SIDED CABINET WITH ALUMINUM SQ. TUBE FRAMING PAINTED TO MATCH 3630-33 RED
2" RETAINERS PAINTED TO MATCH 3630-33 RED
WHITE ACRYLIC TENANT FACES W/ FIRST SURFACE VECTOR CUT TRANSLUCENT VINYL
INTERNALLY ILLUMINATED WITH HIGH OUTPUT WHITE LED
3" CAST STONE CAP TO MATCH BASE
CMU BLOCK BASE W/ TEXAS MIX CHOP LIMESTONE VENEER 8" & DOWN
CONCRETE MOW PAD & FOOTER

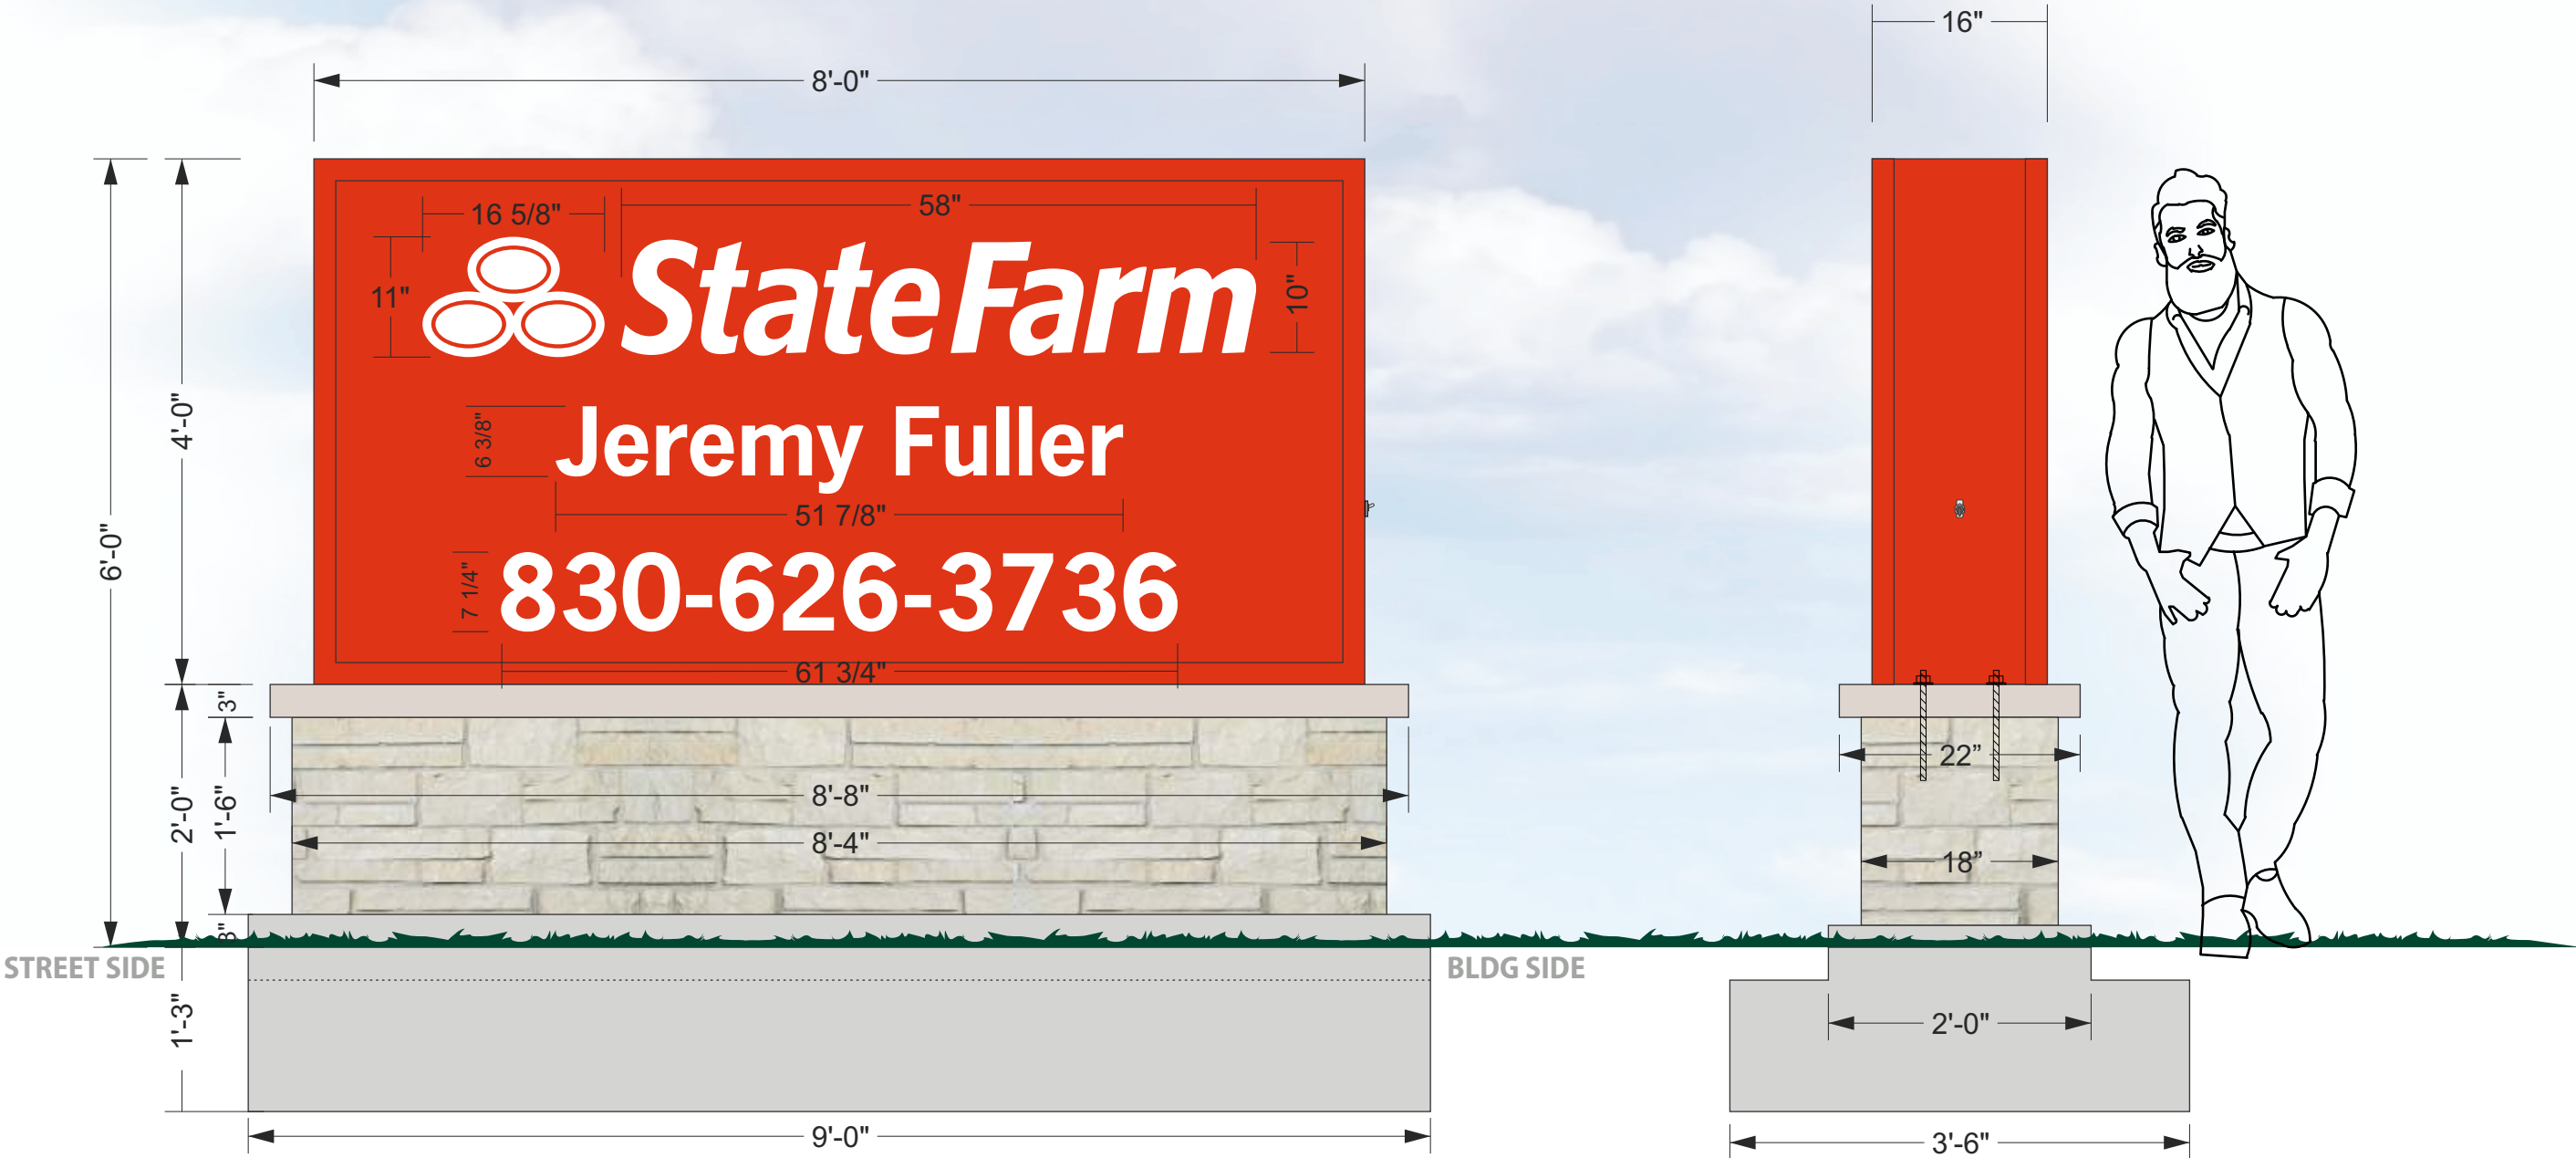

ES

EXECUTIVE
SIGNS.com

5621 Central Texas Dr.
San Marcos, TX 78666
Office: 210-492-9436

State License TSCL#18330

Regulated by the Texas Department of Licensing and Regulation
PO Box 12157, Austin, Tx. 78711, 1-800-803-9202, 512-463-6599
license.state.tx.us/complaints

TSA

TEXAS SIGN ASSOCIATION

Sign Company DOES NOT provide primary electrical to sign.
Power to the sign must be done by a licensed electrical contractor or licensed electrician.
Each sign must have:
1. A minimum of one dedicated 120V 20A Circuit
2. Junction box installed within 6 feet of sign
3. Three wires: Line, Ground, Neutral
All Signs will be manufactured to accommodate 120 volt current unless otherwise instructed by customer.

Client: State Farm

Address: 1417 N Walnut Ave.
New Braunfels, TX

Path: x/ESSM/State Farm/

File: State Farm - 1417 N Walnut Sign Pkg Final

Date: 03/05/25

Sales: TAT

Designer: MG

Color Schedule:

TRANSPARENT VINYL:
3M 3630-033 TRANS RED SERIES

Customer Signature:


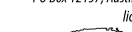
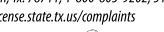
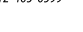

Date:

This is an original drawing created by Executive Signs Inc.
It is submitted for your personal use, however, it shall at all times remain the property of Executive Signs Ent.
You are not authorized to show these drawings to anyone outside your organization, nor is it to be reproduced, used, copied or exhibited in any fashion.

Scale: 1:16

Page: 1



 <p>EXECUTIVE SIGNS.com</p> <p>5621 Central Texas Dr. San Marcos, TX 78666</p> <p>Office: 210-492-9436</p>	<p>State License TSCL#18330 Regulated by the Texas Department of Licensing and Regulation PO Box 12157, Austin, Tx. 78711, 1-800-803-9202, 512-463-6599 license.state.tx.us/complaints</p> <div>    </div> <p><small>Sign Company DOES NOT provide primary electrical to sign. Power to the sign must be done by a licensed electrical contractor or licensed electrician. Each sign must have: 1. A minimum of one dedicated 120V 20A Circuit 2. Junction box installed within 6 feet of sign 3. Three wires: Line, Ground, Neutral All Signs will be manufactured to accommodate 120 volt current unless otherwise instructed by customer.</small></p>	<p>Client: State Farm</p> <p>Address: 1417 N Walnut Ave. New Braunfels, TX</p> <p>Path: x/ESSM/State Farm/</p> <p>File: State Farm - 1417 N Walnut Sign Pkg Final</p>	<p>Date: 03/05/25</p> <p>Sales: TAT</p> <p>Designer: MG</p>	<p>Color Schedule:</p> <p>TRANSPARENT VINYL: 3M 3630-033 TRANS RED SERIES</p>	<p>Customer Signature:</p> <p>Date:</p>	<p></p> <p>This is an original drawing created by Executive Signs Inc. It is submitted for your personal use, however, it shall at all times remain the property of Executive Signs Ent. You are not authorized to show these drawings to anyone outside your organization, nor is it to be reproduced, used, copied or exhibited in any fashion.</p>	<p>Scale: 1:380</p> <p>Page: 3</p>
	<p>Executive Signs Inc. 5621 Central Texas Dr. San Marcos, TX 78666</p> <p>Office: 210-492-9436</p>						

APPROXIMATE MONUMENT LOCATION



ES

EXECUTIVE
SIGNS.com

5621 Central Texas Dr.
San Marcos, TX 78666
Office: 210-492-9436

State License TSCL#18330

Regulated by the Texas Department of Licensing and Regulation
PO Box 12157, Austin, Tx. 78711, 1-800-803-9202, 512-463-6599
license.state.tx.us/complaints

TSA

TEXAS SIGN ASSOCIATION

San Antonio Sign Association

UL

Sign Company DOES NOT provide primary electrical to sign.
Power to the sign must be done by a licensed electrical contractor or licensed electrician.

Each sign must have:
1. A minimum of one dedicated 120V 20A Circuit
2. Junction box installed within 6 feet of sign
3. Three wires: Line, Ground, Neutral
All Signs will be manufactured to accommodate 120 volt current unless otherwise instructed by customer.

Client: State Farm

Date: 09/25/24

Address: 1417 N Walnut Ave.
New Braunfels, TX

Sales: TAT

Path: x/ESSM/State Farm/

Designer: MG

File: State Farm - 1417 N Walnut Sign Pkg

Color Schedule:

TRANSPARENT VINYL:
3M 3630-033 TRANS RED SERIES

✓

Customer Signature:

Date:

This is an original drawing created by Executive Signs Inc.
It is submitted for your personal use, however, it shall at all times remain the property of Executive Signs Ent.
You are not authorized to show these drawings to anyone outside your organization, nor is it to be reproduced, used, copied or exhibited in any fashion.

Scale: 1:380

Page: 4

APPROXIMATE
MONUMENT
LOCATION








**EXECUTIVE
SIGNS**.com

5621 Central Texas Dr.
San Marcos, TX 78666
Office: 210-492-9436

State License TSCL#18330

Regulated by the Texas Department of Licensing and Regulation
PO Box 12157, Austin, Tx. 78711, 1-800-803-9202, 512-463-6599
license.state.tx.us/complaints




Sign Company DOES NOT provide primary electrical to sign.
Power to the sign must be done by a licensed electrical contractor or licensed electrician.
Each sign must have:
1. A minimum of one dedicated 120V 20A Circuit
2. Junction box installed within 6 feet of sign
3. Three wires: Line, Ground, Neutral
All Signs will be manufactured to accommodate 120 volt current unless otherwise instructed by customer.

Client: **State Farm**
Address: **1417 N Walnut Ave.
New Braunfels, TX**
Path: **x/ESSM/State Farm/**
File: **State Farm - 1417 N Walnut Sign Pkg**

Date: **09/25/24**
Sales: **TAT**
Designer: **MG**

Color Schedule:

TRANSPARENT VINYL:
3M 3630-033 TRANS RED SERIES



Customer Signature: _____ Date: _____

This is an original drawing created by Executive Signs Inc.
It is submitted for your personal use, however, it shall at all times remain the property of Executive Signs Ent.
You are not authorized to show these drawings to anyone outside your organization, nor is it to be reproduced, used, copied or exhibited in any fashion.

Scale: 1:380 Page: 5