


12/11/2023 8:00:38 AM
\\file-02\user\ss\Public\Works\for\row\Documents\all\layouts\Power of Attorney\Benelli_Ped Crossing_SHT-002.dgn

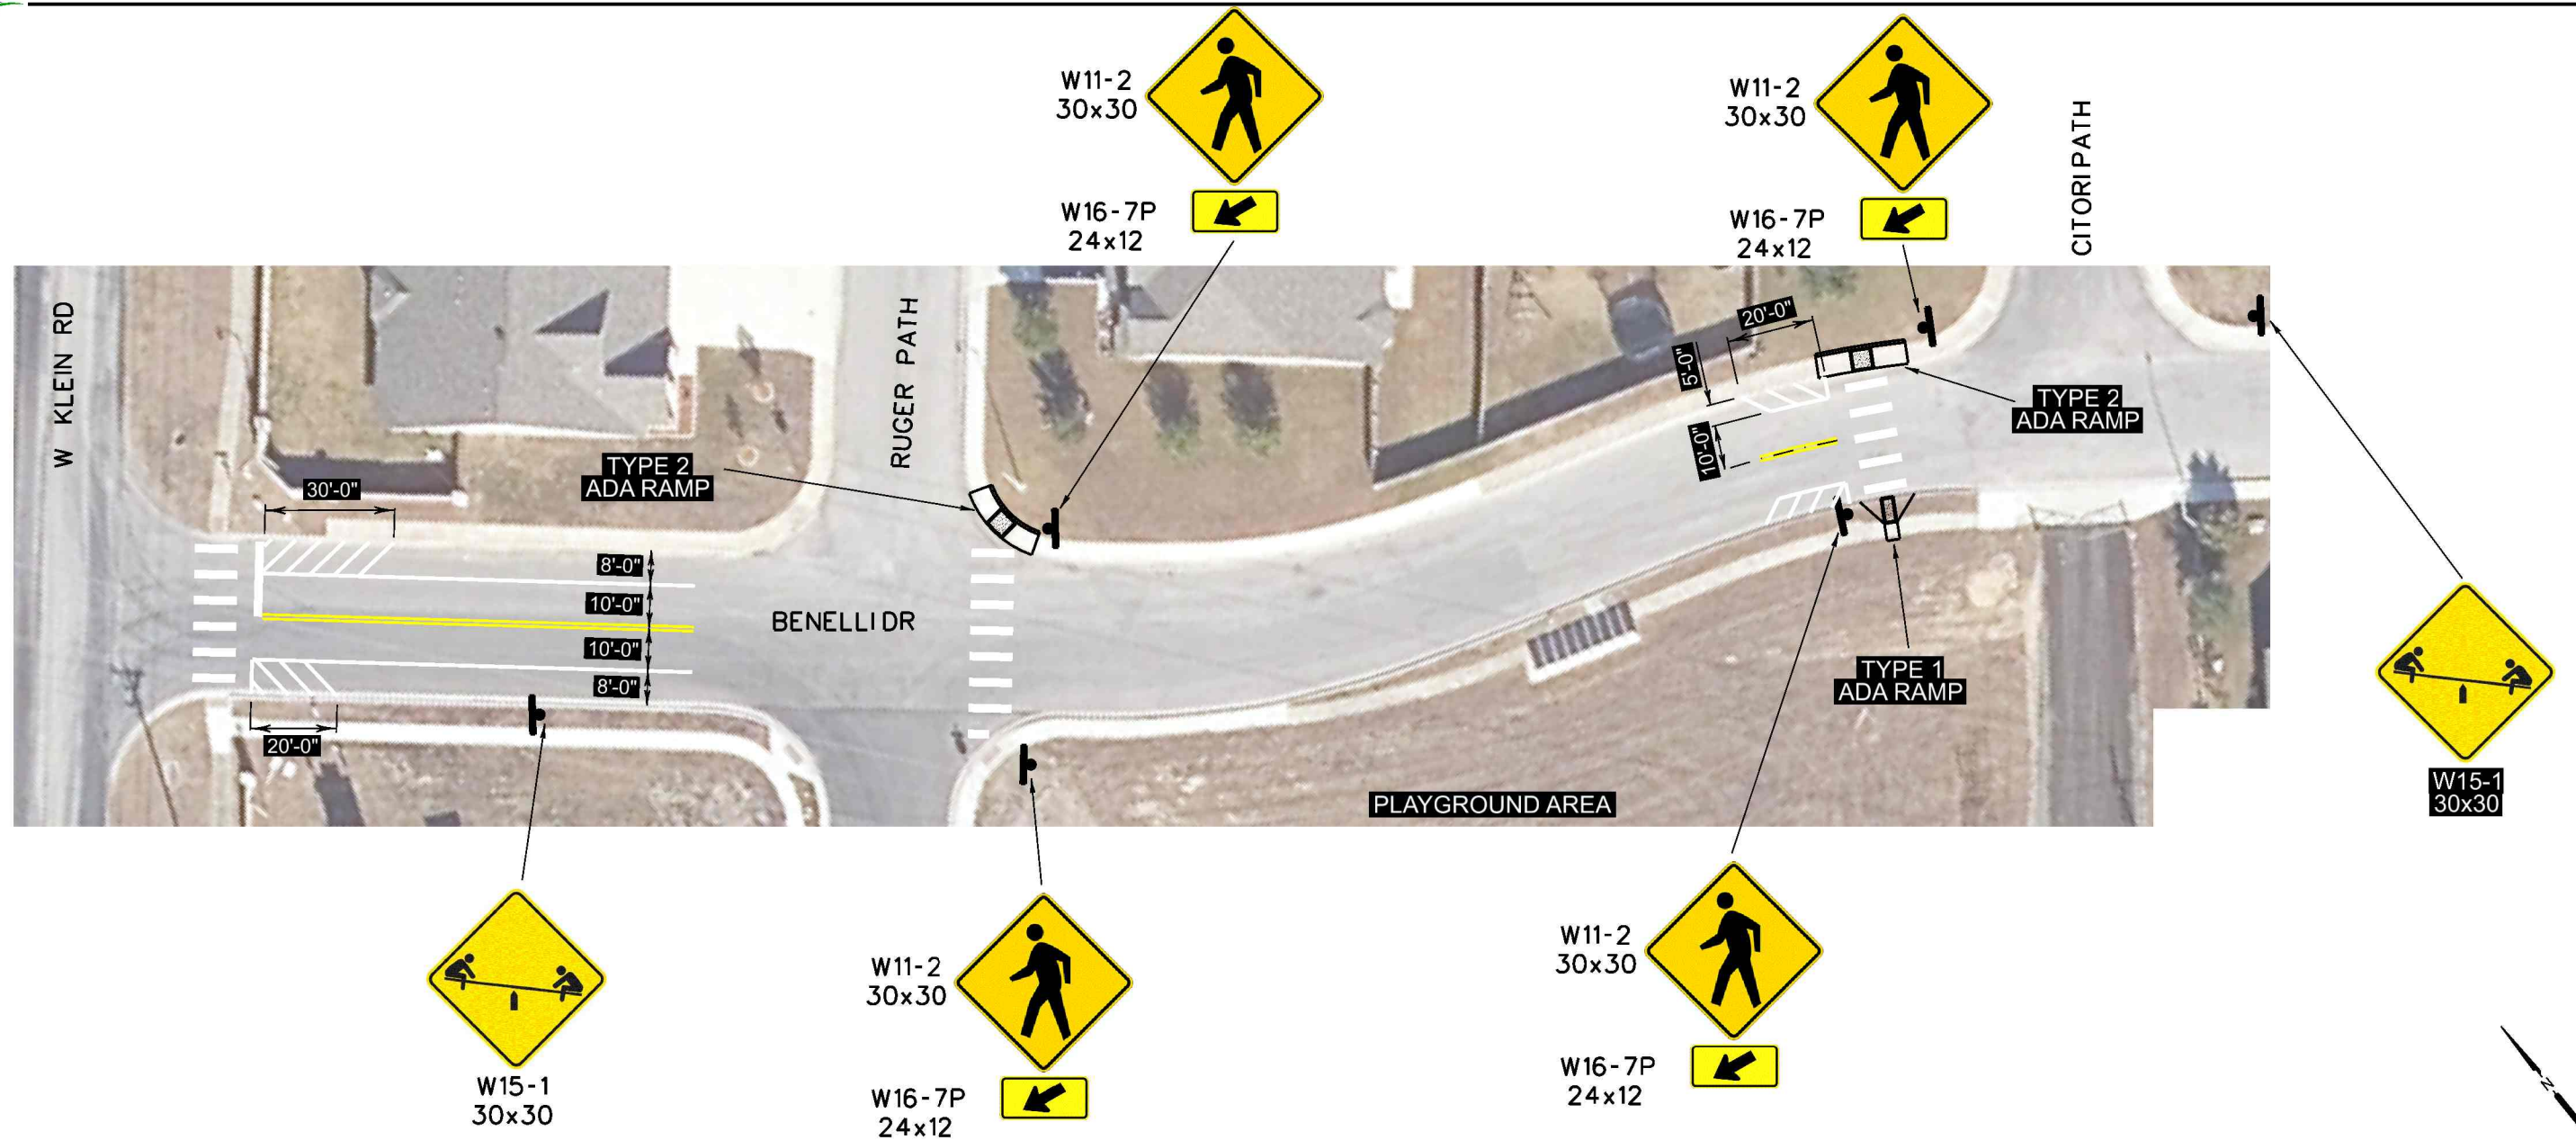

ITEM DESCRIPTION	UNIT	EST	FINAL
REFL PAV MRK TY 1(W)4"(SLD)(100MIL)	LF	410	
REFL PAV MRK TY 1(W)24"(SLD)(100MIL)	LF	180	
REFL PAV MRK TY 1(Y)4"(SLD)(100MIL)	LF	240	

NO.	DATE	REVISION	APPROV.


City of
New Braunfels
ENGINEERING DIVISION

BENELLI DR
PEDESTRIAN CROSSING LAYOUT (OPTION 2)

SCALE: 1"=40' SHEET: 1 OF 1