


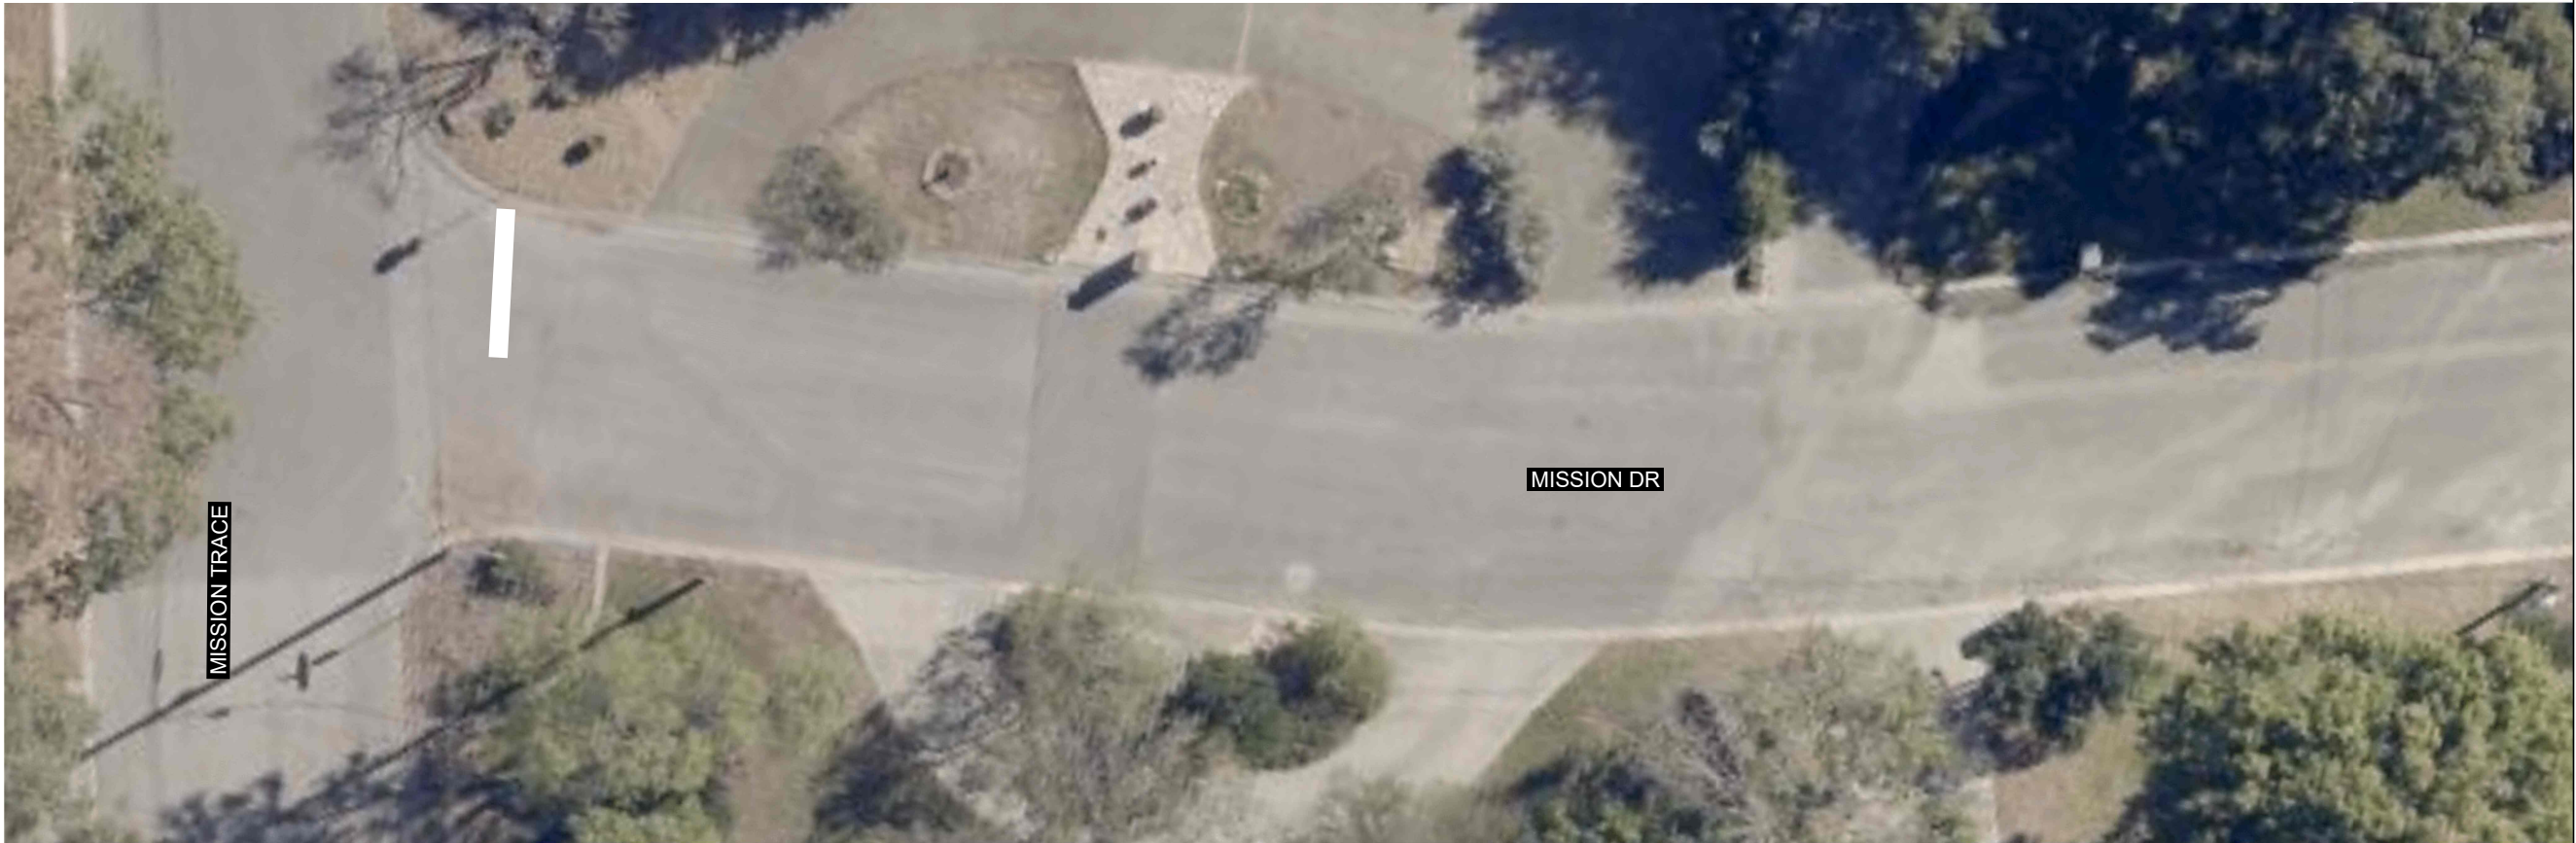


MATCHLINE A

ITEM DESCRIPTION	UNIT	EST	FINAL
REFL PAV MRK TY 1(W)24"(SLD)(100MIL)	LF	16	

NO.	DATE	REVISION	APPROV.
 ENGINEERING DIVISION			
MISSION DR TRAFFIC CALMING LAYOUT			
SCALE: 1"=20'		SHEET: 1 OF 11	

MATCHLINE A

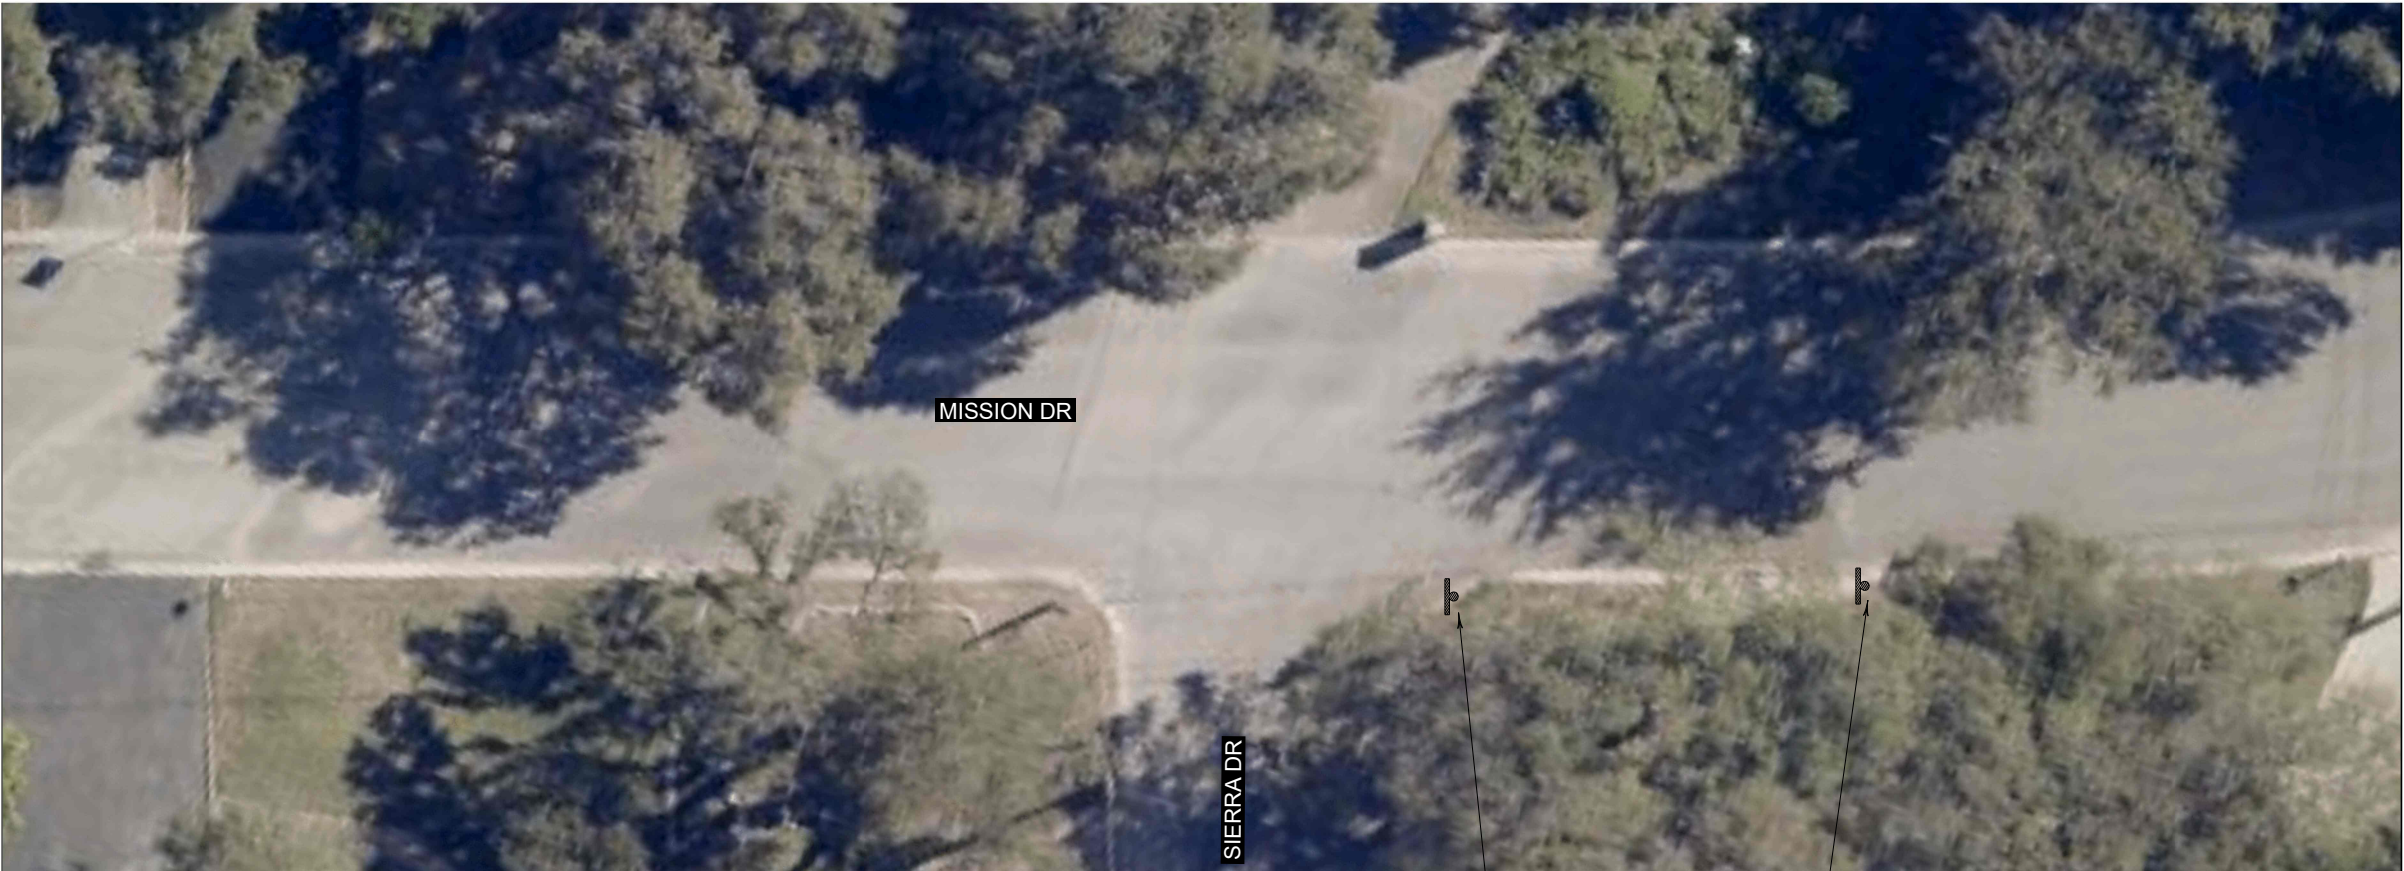

MATCHLINE B

NEW
W1-5
30x30
W13-1P
18x18




REMOVE
W1-2L



ITEM DESCRIPTION	UNIT	EST	FINAL
INSTALL W1-5 (30x30)	EA	1	
INSTALL W13-1P (18x18)	EA	1	
REMOVE SM RD SN SUP&AM (W1-2L)	EA	1	

NO.	DATE	REVISION	APPROV.



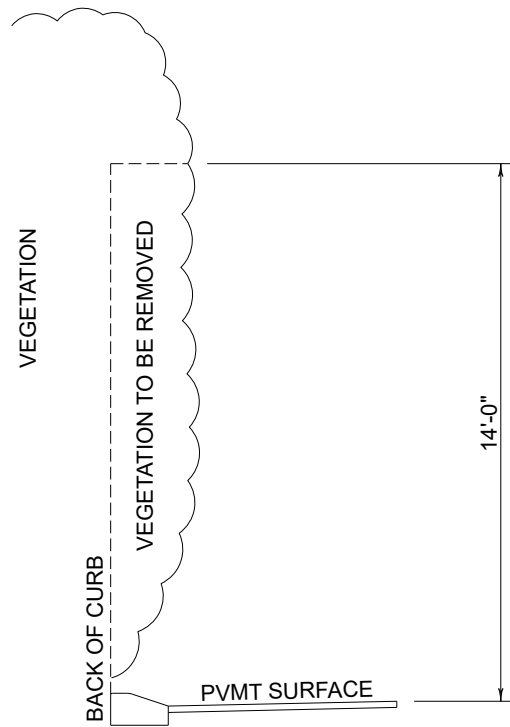

SECTION A-A
VEGETATION REMOVAL DETAIL
CAUTION ! OVERHEAD POWER LINES




NO.	DATE	REVISION	APPROV.	
 City of New Braunfels  ENGINEERING DIVISION MISSION DR TRAFFIC CALMING LAYOUT SCALE: 1"=20' SHEET: 3 OF 11				


6/4/2025 AM 7:20:11
\\farrow\Public\Works\Documents\Striping Layouts\Mission (Mission Trce - Wood Rd)\Mission_004.dgn




ITEM DESCRIPTION	UNIT	EST	FINAL
INSTALL W1-5 (30x30)	EA	1	
INSTALL W13-1P (18x18)	EA	1	
REMOVE SM RD SN SUP&AM (W1-2L)	EA	1	

 

6/4/2025 AM 11:20:31 AM
\\f11e-02\\users\\s\\Public Works\\farrow\\Documents\\Layouts\\Striping Layouts\\Mission (Mission Trce - Wood Rd)\\Mission_005.dgn

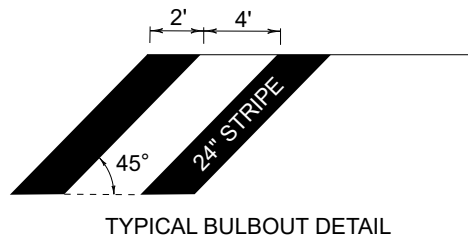


MATCHLINE D

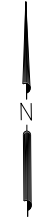

ITEM DESCRIPTION				UNIT	EST	FINAL
REFL PAV MRK TY I(W)24"(SLD)(100MIL)				LF	20	
REFL PAV MRK TY I(Y)6"(SLD)(100MIL)				LF	242	
REFL PAV MRK TY I(W)6"(SLD)(100MIL)				LF	230	

NO.	DATE	REVISION	APPROV.
 ENGINEERING DIVISION			
MISSION DR TRAFFIC CALMING LAYOUT			
SCALE: 1"=20'		SHEET: 5 OF 11	

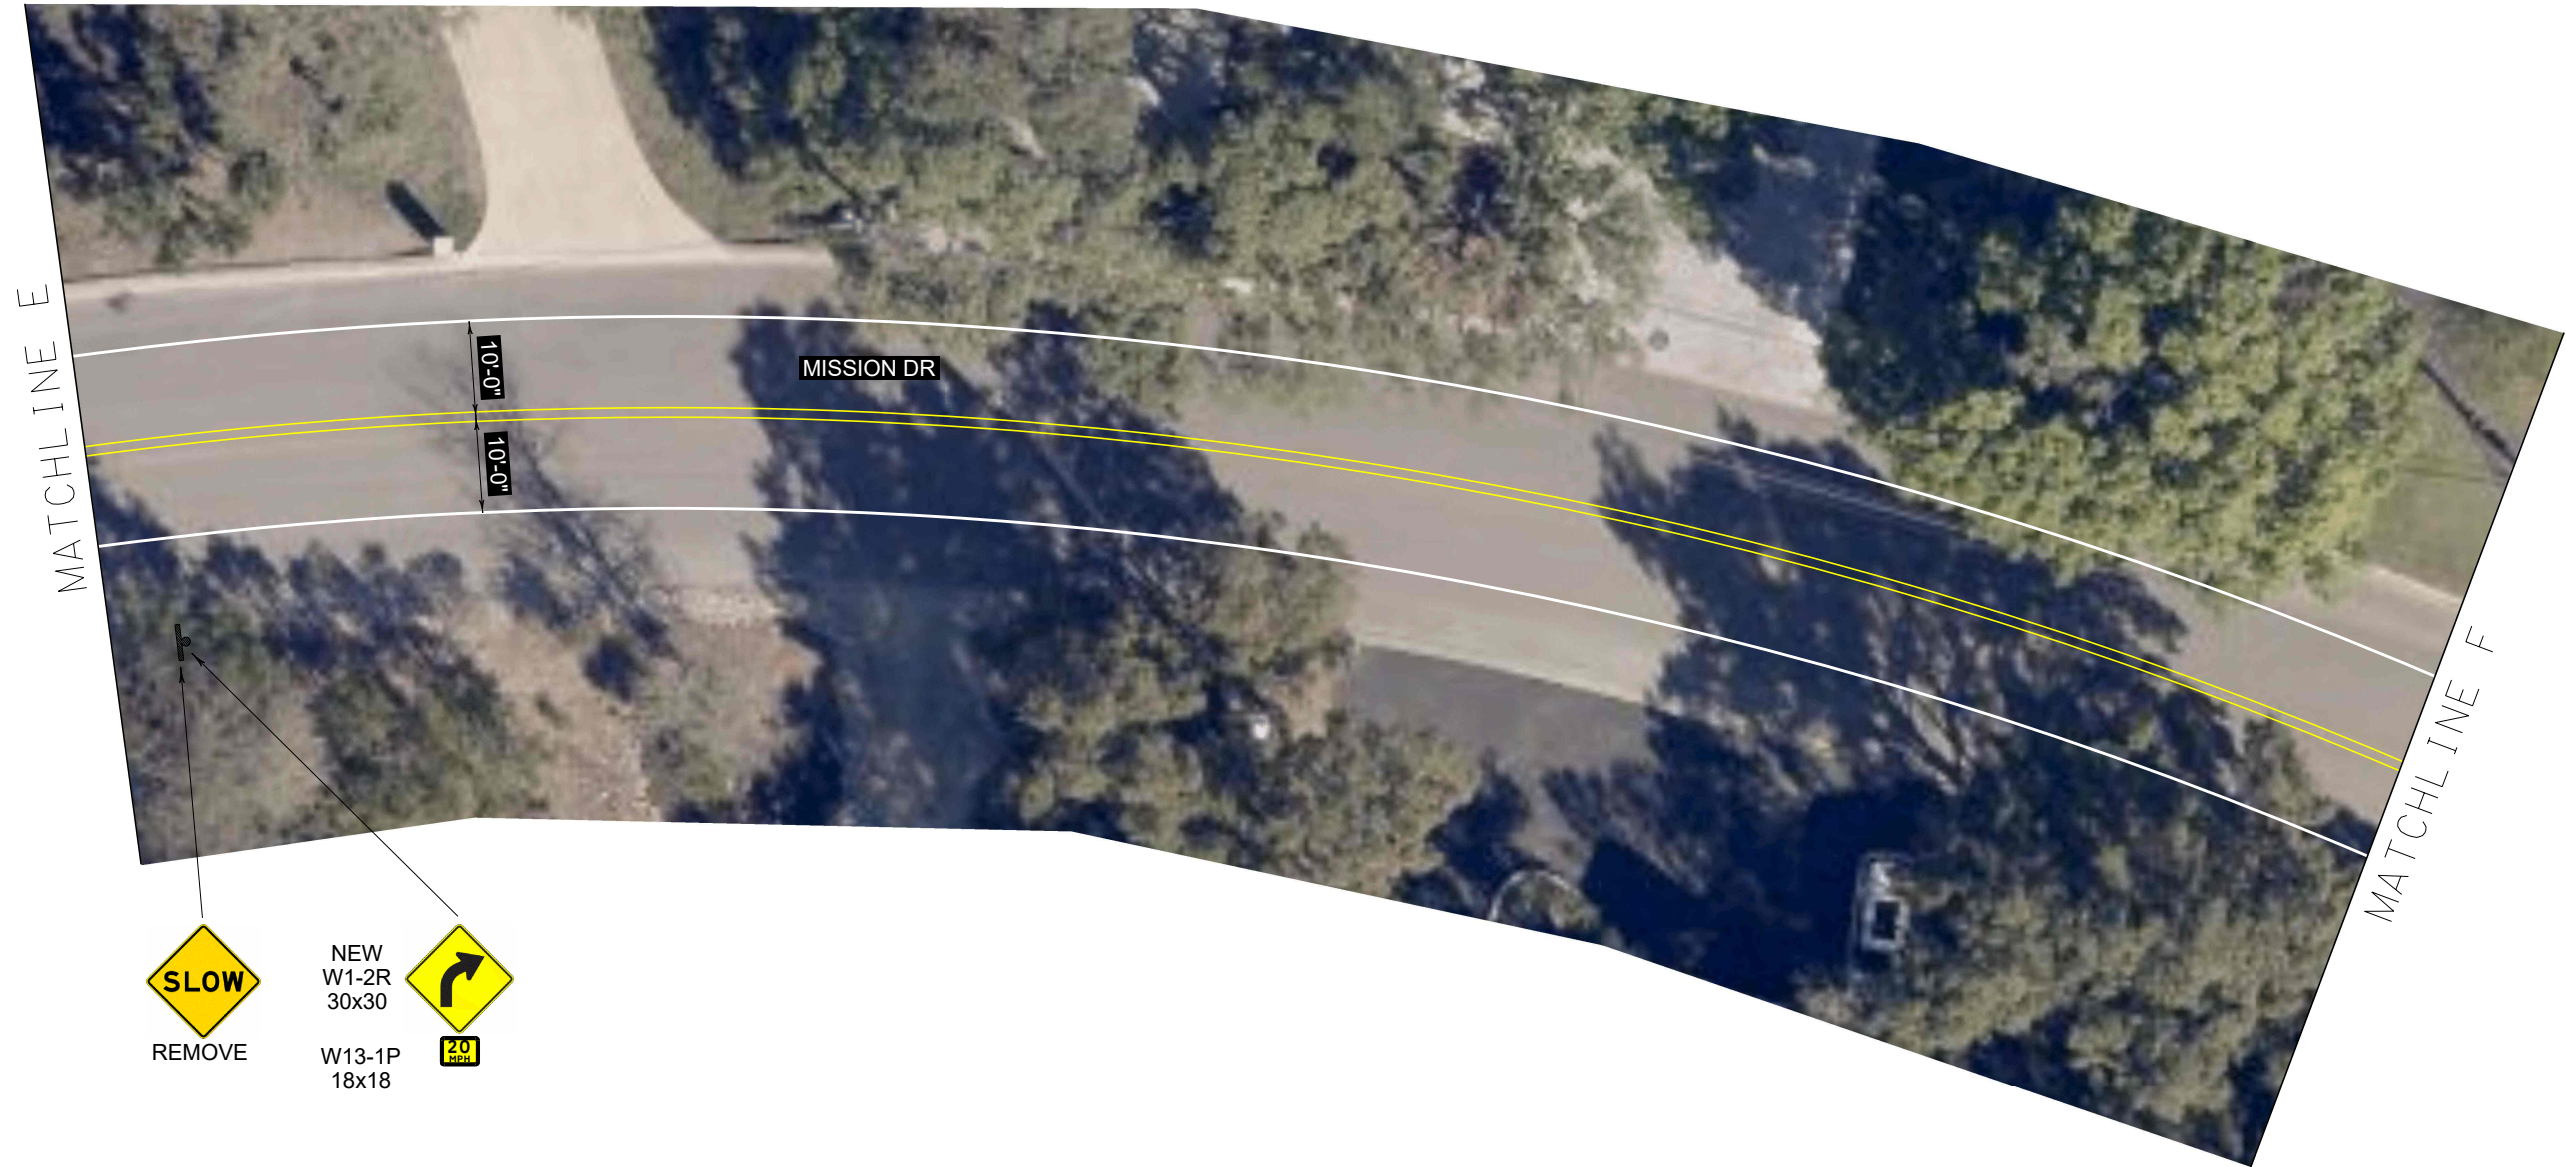

ITEM DESCRIPTION				UNIT	EST	FINAL
REFL	PAV	MRK	TY 1(Y)6"(SLD)(100MIL)	LF	500	
REFL	PAV	MRK	TY 1(W)6"(SLD)(100MIL)	LF	500	

NO.	DATE	REVISION	APPROV.



ENGINEERING DIVISION


MISSION DR TRAFFIC CALMING LAYOUT	
SCALE: 1"=20'	SHEET: 6 OF 11



ITEM DESCRIPTION				UNIT	EST	FINAL
REFL PAV MRK TY 1(Y)6"(SLD)(100MIL)				LF	500	
REFL PAV MRK TY 1(W)6"(SLD)(100MIL)				LF	500	

NO.	DATE	REVISION	APPROV.			
 ENGINEERING DIVISION						
MISSION DR TRAFFIC CALMING LAYOUT						
SCALE: 1"=20'			SHEET: 7 OF 11			

MATCHLINE G

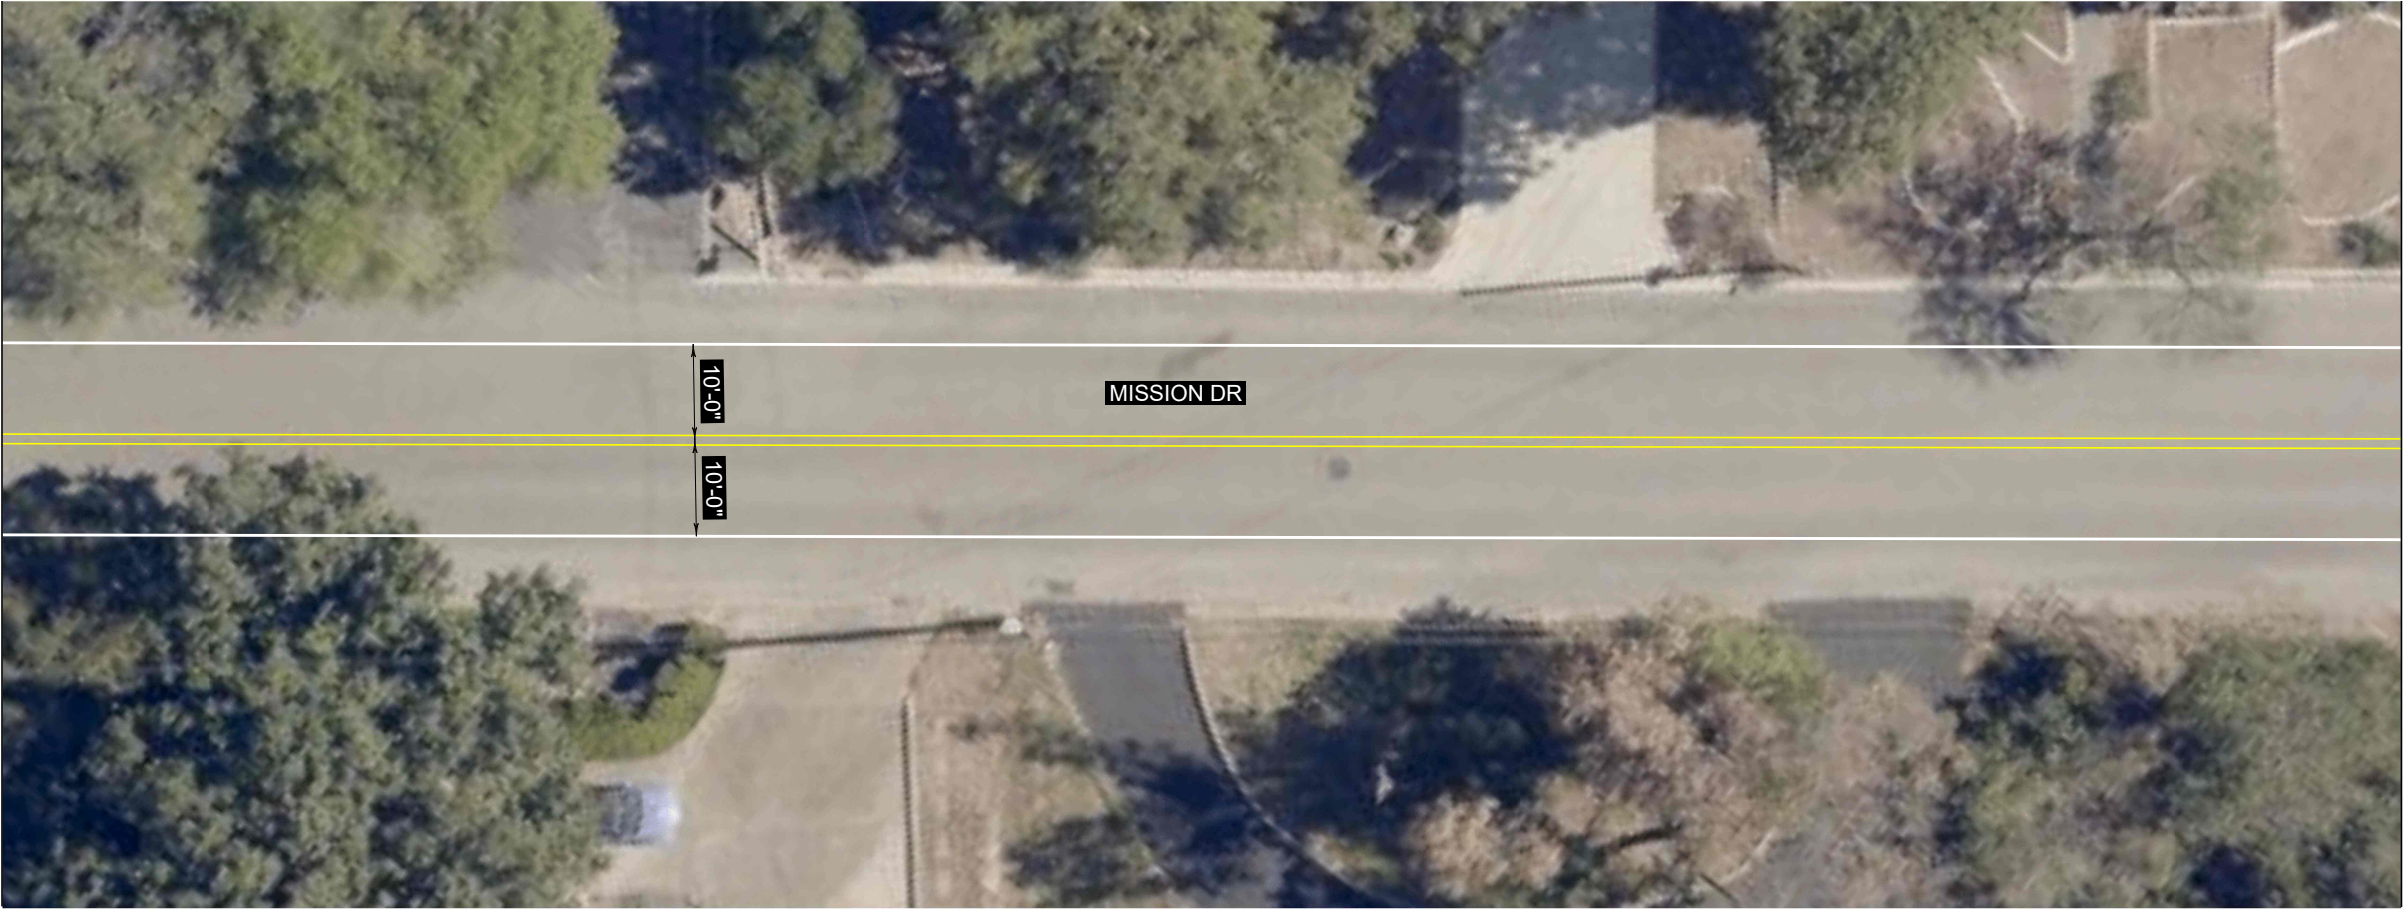

MATCHLINE H



ITEM DESCRIPTION	UNIT	EST	FINAL
REFL PAV MRK TY 1(Y)6"(SLD)(100MIL)	LF	500	
REFL PAV MRK TY 1(W)6"(SLD)(100MIL)	LF	500	

NO.	DATE	REVISION	APPROV.
 ENGINEERING DIVISION			
MISSION DR TRAFFIC CALMING LAYOUT			
SCALE: 1"=20'		SHEET: 8 OF 11	

MATCHLINE H



MATCHLINE I

REFRESH EXISTING
PAVEMENT MARKINGS

REFRESH EXISTING
PAVEMENT MARKINGS

ITEM DESCRIPTION	UNIT	EST	FINAL
REFL PAV MRK TY 1(W)24"(SLD)(100MIL)	LF	70	
REFL PAV MRK TY 1(Y)6"(SLD)(100MIL)	LF	500	
REFL PAV MRK TY 1(W)6"(SLD)(100MIL)	LF	540	

NO.	DATE	REVISION	APPROV.
 ENGINEERING DIVISION			
MISSION DR TRAFFIC CALMING LAYOUT			
SCALE: 1"=20'		SHEET: 9 OF 11	

MATCHLINE I



MATCHLINE J




ITEM DESCRIPTION	UNIT	EST	FINAL
REFL PAV MRK TY 1(Y)6"(SLD)(100MIL)	LF	500	
REFL PAV MRK TY 1(W)6"(SLD)(100MIL)	LF	500	

NO.	DATE	REVISION	APPROV.
 ENGINEERING DIVISION			
MISSION DR TRAFFIC CALMING LAYOUT			
SCALE: 1"=20'		SHEET: 10 OF 11	

6/4/2025 AM 1:23:39
\\farrow\Public\Works\Documents\Layouts\Stripping Layouts\Mission (Mission Trce - Wood Rd)\Mission_011.dgn

MATCHLINE J

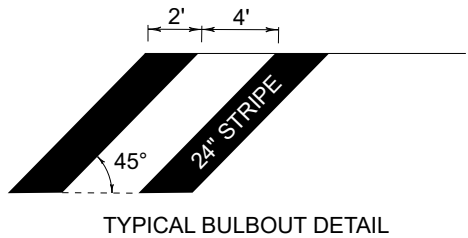

ITEM DESCRIPTION					UNIT	EST	FINAL
REFL	PAV	MRK	TY	1(W)24"(SLD)(100MIL)	LF	82	
REFL	PAV	MRK	TY	1(Y)6"(SLD)(100MIL)	LF	320	
REFL	PAV	MRK	TY	1(W)6"(SLD)(100MIL)	LF	320	


NO.	DATE	REVISION	APPROV.
 ENGINEERING DIVISION			
MISSION DR TRAFFIC CALMING LAYOUT			
SCALE: 1"=20'		SHEET: 11 OF 11	

6/4/2025 AM 1:22:24
\\f11e-02\Users\Public\Works\farrow\Documents\Layouts\Stripping Layouts\Mission (Mission Trce - Wood Rd)\Mission_009a.dgn

MATCHLINE H



MATCHLINE I

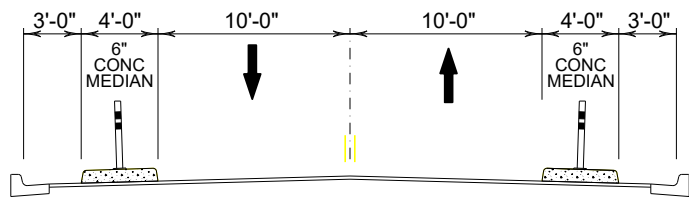

SECTION A-A

ITEM DESCRIPTION	UNIT	EST	FINAL
REFL PAV MRK TY 1(W)24"(SLD)(100MIL)	LF	70	
REFL PAV MRK TY 1(Y)6"(SLD)(100MIL)	LF	500	
REFL PAV MRK TY 1(W)6"(SLD)(100MIL)	LF	540	
CL A CONC (MEDIAN)	SY	18	
WHITE 42" DELINEATOR	EA	4	

NO.	DATE	REVISION	APPROV.


ENGINEERING DIVISION

MISSION DR TRAFFIC CALMING LAYOUT
SCALE: 1"=20' SHEET: 9a OF 11