

ORDINANCE NO. 2025-

AN ORDINANCE OF THE CITY COUNCIL OF THE CITY OF NEW BRAUNFELS, TEXAS REZONING APPROXIMATELY 0.3 ACRES, BEING OUT OF THE A M ESNAURIZAR SURVEY 1, ABSTRACT 1, CURRENTLY ADDRESSED AT 1160 DUNLAP DRIVE, FROM C-3 (COMMERCIAL DISTRICT) TO C-3 SUP (COMMERCIAL DISTRICT WITH A SPECIAL USE PERMIT TO ALLOW SHORT TERM RENTAL OF A RESIDENCE); REPEALING ALL ORDINANCES IN CONFLICT; CONTAINING A SAVINGS CLAUSE; AND DECLARING AN EFFECTIVE DATE.

WHEREAS, the City Council of the City of New Braunfels has complied with all requirements of notice of public hearing as required by the Zoning Ordinance of the City of New Braunfels; and

WHEREAS, in keeping with the spirit and objectives of a Special Use Permit, the City Council has given due consideration to all components of said permit; and

WHEREAS, the City recognizes that granting such a permit is possible while promoting the health, safety and general welfare of the public, by providing harmony between existing zoning districts and land uses; and

WHEREAS, it is the intent of the City to ensure for the health, safety and general welfare of the public by providing compatible and orderly development, which may be suitable only in certain locations in a zoning district through the implementation of a Special Use Permit meeting those requirements cited in Sections 3.6-2 and 3.6-3, Chapter 144 of the New Braunfels Code of Ordinances; and

WHEREAS, the property is located in an area suitable for short term rental use; and

WHEREAS, the requested rezoning is in accordance with Envision New Braunfels, the City's Comprehensive Plan; and

WHEREAS, the requested rezoning is in accordance with the City's Strategic Plan; and

WHEREAS, the City Council desires to grant a Special Use Permit at 1160 Dunlap Drive, to allow short term rental of a residence in the C-3 (Commercial District); **now, therefore;**

BE IT ORDAINED BY THE CITY COUNCIL OF THE CITY OF NEW BRAUNFELS, TEXAS:

SECTION 1

THAT pursuant to Section 1.2-3, Chapter 144 of the New Braunfels Code of Ordinances, the Zoning Map of the City of New Braunfels is revised by adding the following tract of land as a "Special Use Permit" for the uses and conditions herein described:

Being out of the A M Esnaurizar Survey 1, Abstract 1, being as depicted on Exhibit "A" attached.

SECTION 2

THAT the Special Use Permit be subject to the following additional conditions:

1. The residential character of the property must be maintained.
2. The property will remain in compliance with the approved site plan Exhibit "B" and floor plan Exhibit "C". Any significant changes to the site plan will require a revision to the SUP.

SECTION 3

THAT all other ordinances, or parts of ordinances, in conflict herewith are hereby repealed to the extent that they are in conflict.

SECTION 4

THAT if any provisions of this ordinance shall be held void or unconstitutional, it is hereby provided that all other parts of the same which are not held void or unconstitutional shall remain in full force and effect.

SECTION 5

THIS ordinance will take effect upon the second and final reading in accordance with the provisions of the Charter of the City of New Braunfels.

PASSED AND APPROVED: First reading this 22nd day of September 2025.

PASSED AND APPROVED: Second reading this 13th day of October 2025.

CITY OF NEW BRAUNFELS

NEAL LINNARTZ, Mayor

ATTEST:


GAYLE WILKINSON, City Secretary

APPROVED AS TO FORM:

VALERIA M. ACEVEDO, City Attorney

Exhibit "A"

Location Map

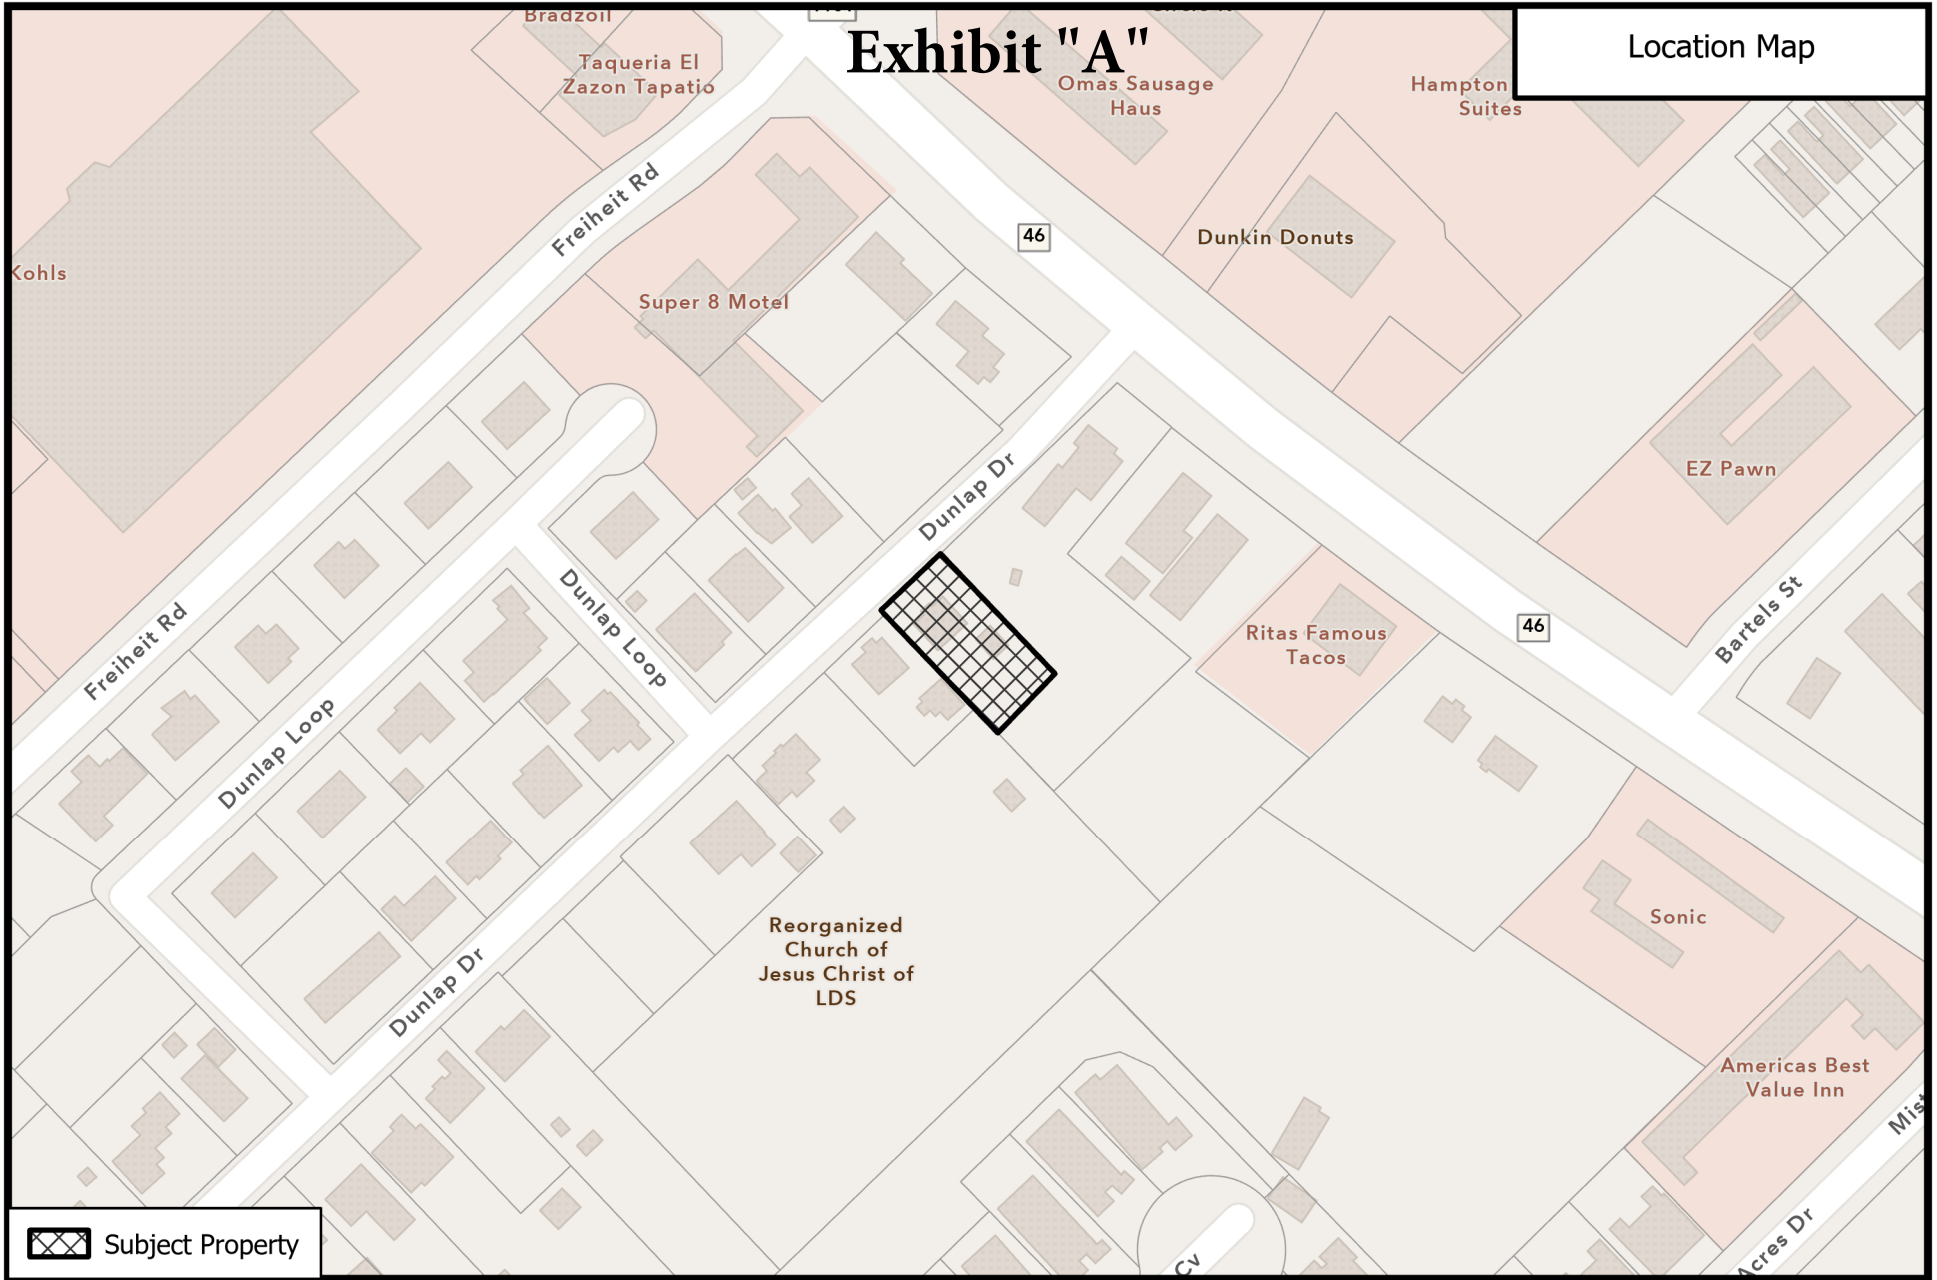

SUP25-237 1160 Dunlap Dr - SUP for STR

0 90 180
Feet



Path:
P:\ZoneChange & SUPs\2025\SUP25-237 - 1160 Dunlap Dr - SUP for

Source: City of New Braunfels Planning
Date: 8/21/2025

DISCLAIMER: This map and information contained in it were developed exclusively for use by the City of New Braunfels. Any use or reliance on this map by anyone else is at that party's risk and without liability to the City of New Braunfels, its officials or employees for any discrepancies, errors, or variances which may exist.

NOTE: TITLE REPORT INDICATES THERE ARE NO RESTRICTION OR COVENANTS OF RECORD.



NOTE: BEARINGS SHOWN HEREON ARE BASED ON DEED RECORD INDICATED BELOW.

I, Luciano Henriquez, the property owner, acknowledge that this site plan submitted for the purposes of rezoning this property is in accordance with all applicable provisions of the Zoning Ordinance. Additionally, I understand that City Council approval of this site plan in conjunction with a rezoning case does not relieve me from adherence to any/all City adopted Codes/ Ordinances at the time of plan submittal for building permits. Nor does it relieve me from adherence to any/all state or federal rules and regulations.

Exhibit "B"

DUNLAP DRIVE (40' R.O.W.)

SCALE: 1"=20'

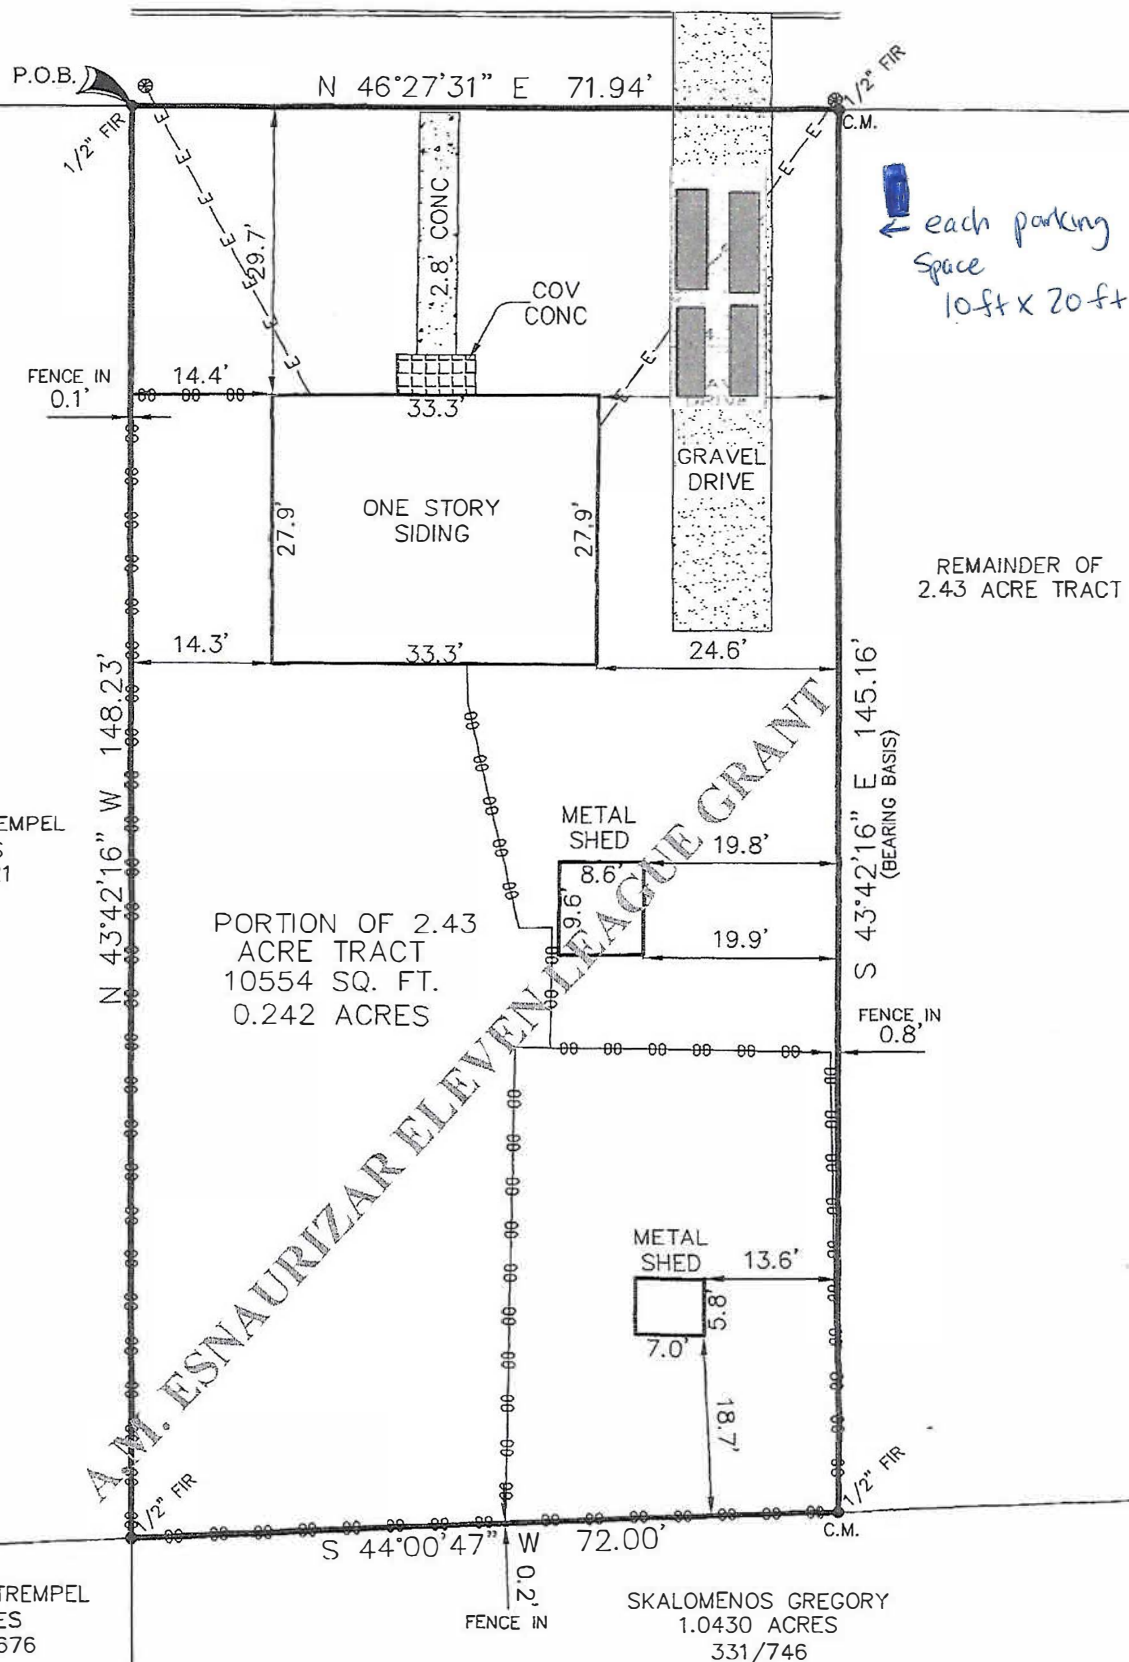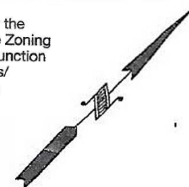

PROPERTY ADDRESS

1160 DUNLAP DRIVE

As scaled from FEMA's FLOOD INSURANCE RATE MAP, Community No.485493, Panel No.0014 E, Panel Dated 1-5-06, this tract is in Zone(s) X and IS NOT in a special flood hazard zone, as that term defined by FEMA. This flood zone identification is this surveyor's interpretation, which may or may not agree with the interpretations of FEMA or state or local officials, and which may not agree with the tract's actual conditions. This surveyor does not certify the accuracy of this flood zone designation. It is the responsibility of any interested persons to verify the accuracy of the flood zone designation with FEMA and state and local officials. Resurvey this tract.

Exhibit "C"

1100 Dunlap Dr

Floor Plan

