



# SITE PLAN

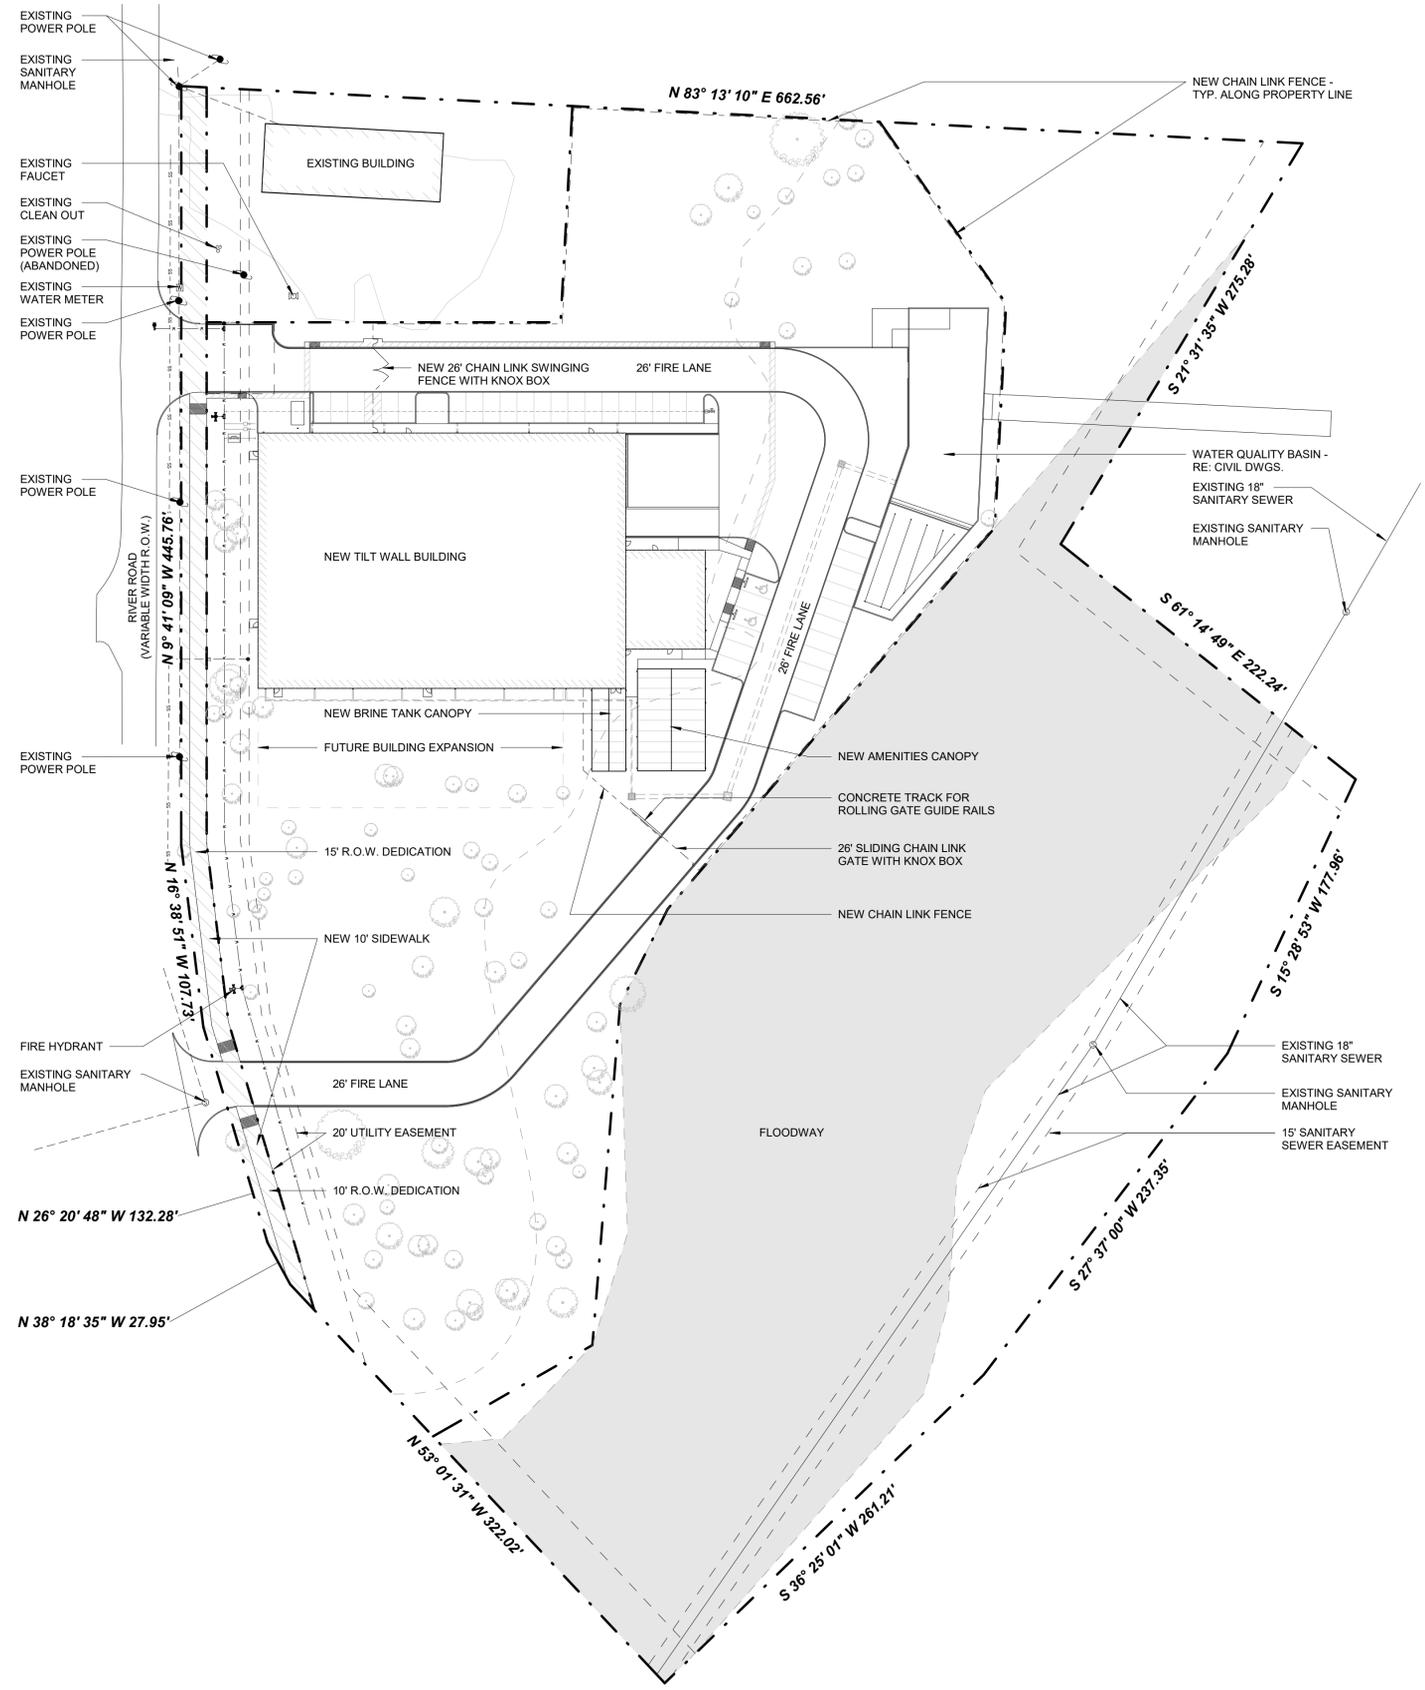

**1 OVERALL SITE PLAN**  
A0.4 1" = 50'-0"

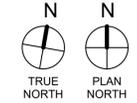

EXISTING CONDITION INFORMATION FOR THIS SITE PLAN WAS TAKEN FROM SURVEY PROVIDED  
BY: D.A. MAWYER LAND SURVEYING  
DATED: NOVEMBER 2021



These drawings and accompanying specifications are an instrument of service and shall remain the property of Kingham Dalton Wilson. All design and information herein are for use on the specified project and shall not be used otherwise, either on other projects or extensions to this project except by written consent by Kingham Dalton Wilson.



**TEXAS TITO'S**  
1286 RIVER RD.  
NEW BRAUNFELS, TEXAS 78130

|                   |            |
|-------------------|------------|
| ISSUE DATE        | 03-07-2022 |
| PERMIT DATE       |            |
| CONSTRUCTION DATE |            |
| REVISIONS         |            |

ISSUED FOR PERMITTING ONLY AND NOT FOR CONSTRUCTION



PROJECT NO. 21-255  
DRAWING DATE: 3/7/2022 1:35:34 PM

**A0.4**  
OVERALL SITE PLAN