


NORTH

1
A-10
1/4"=1'-0"

1ST FLOOR DEMOLITION PLAN

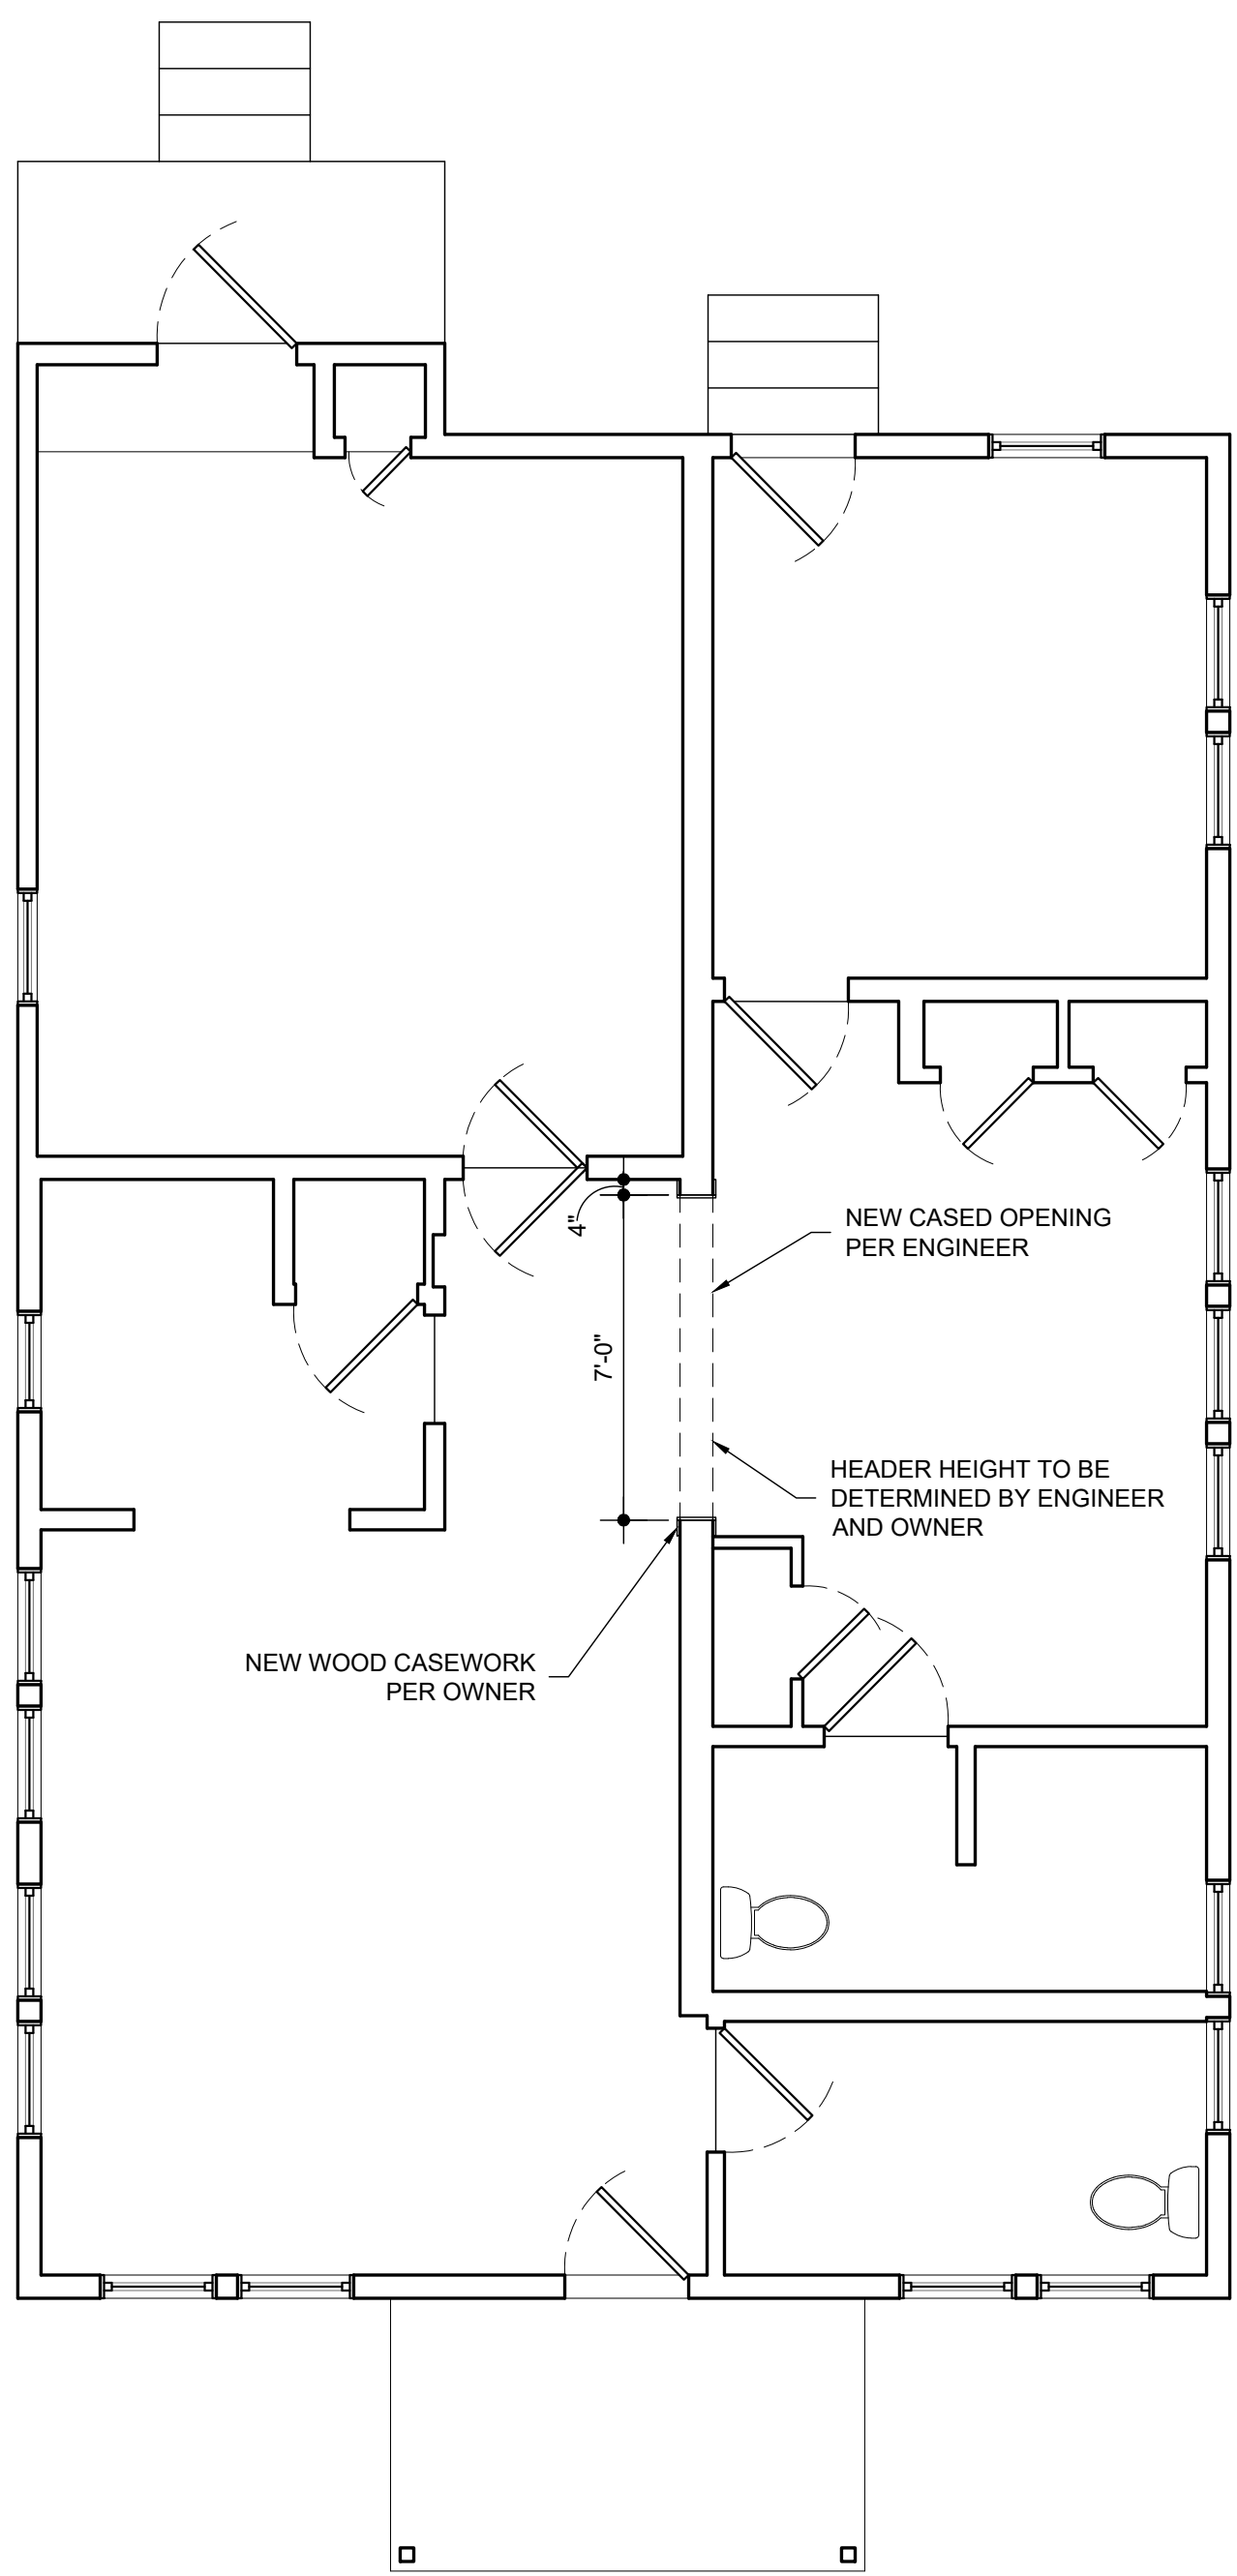

NORTH

2
A-10
1/4"=1'-0"

1ST FLOOR RENOVATION PLAN



JODY BAKER 210.705.4101
jody@alamoasbuilt.com AlamoAsBuilt.com

596 S CASTELL AVE
NEW BRAUNFELS, TX

1ST FLOOR DEMOLITION
AND RENOVATION PLAN

DATE: 10.12.22

DESIGN
FOR
REVIEW

Sheet Number
A-10