


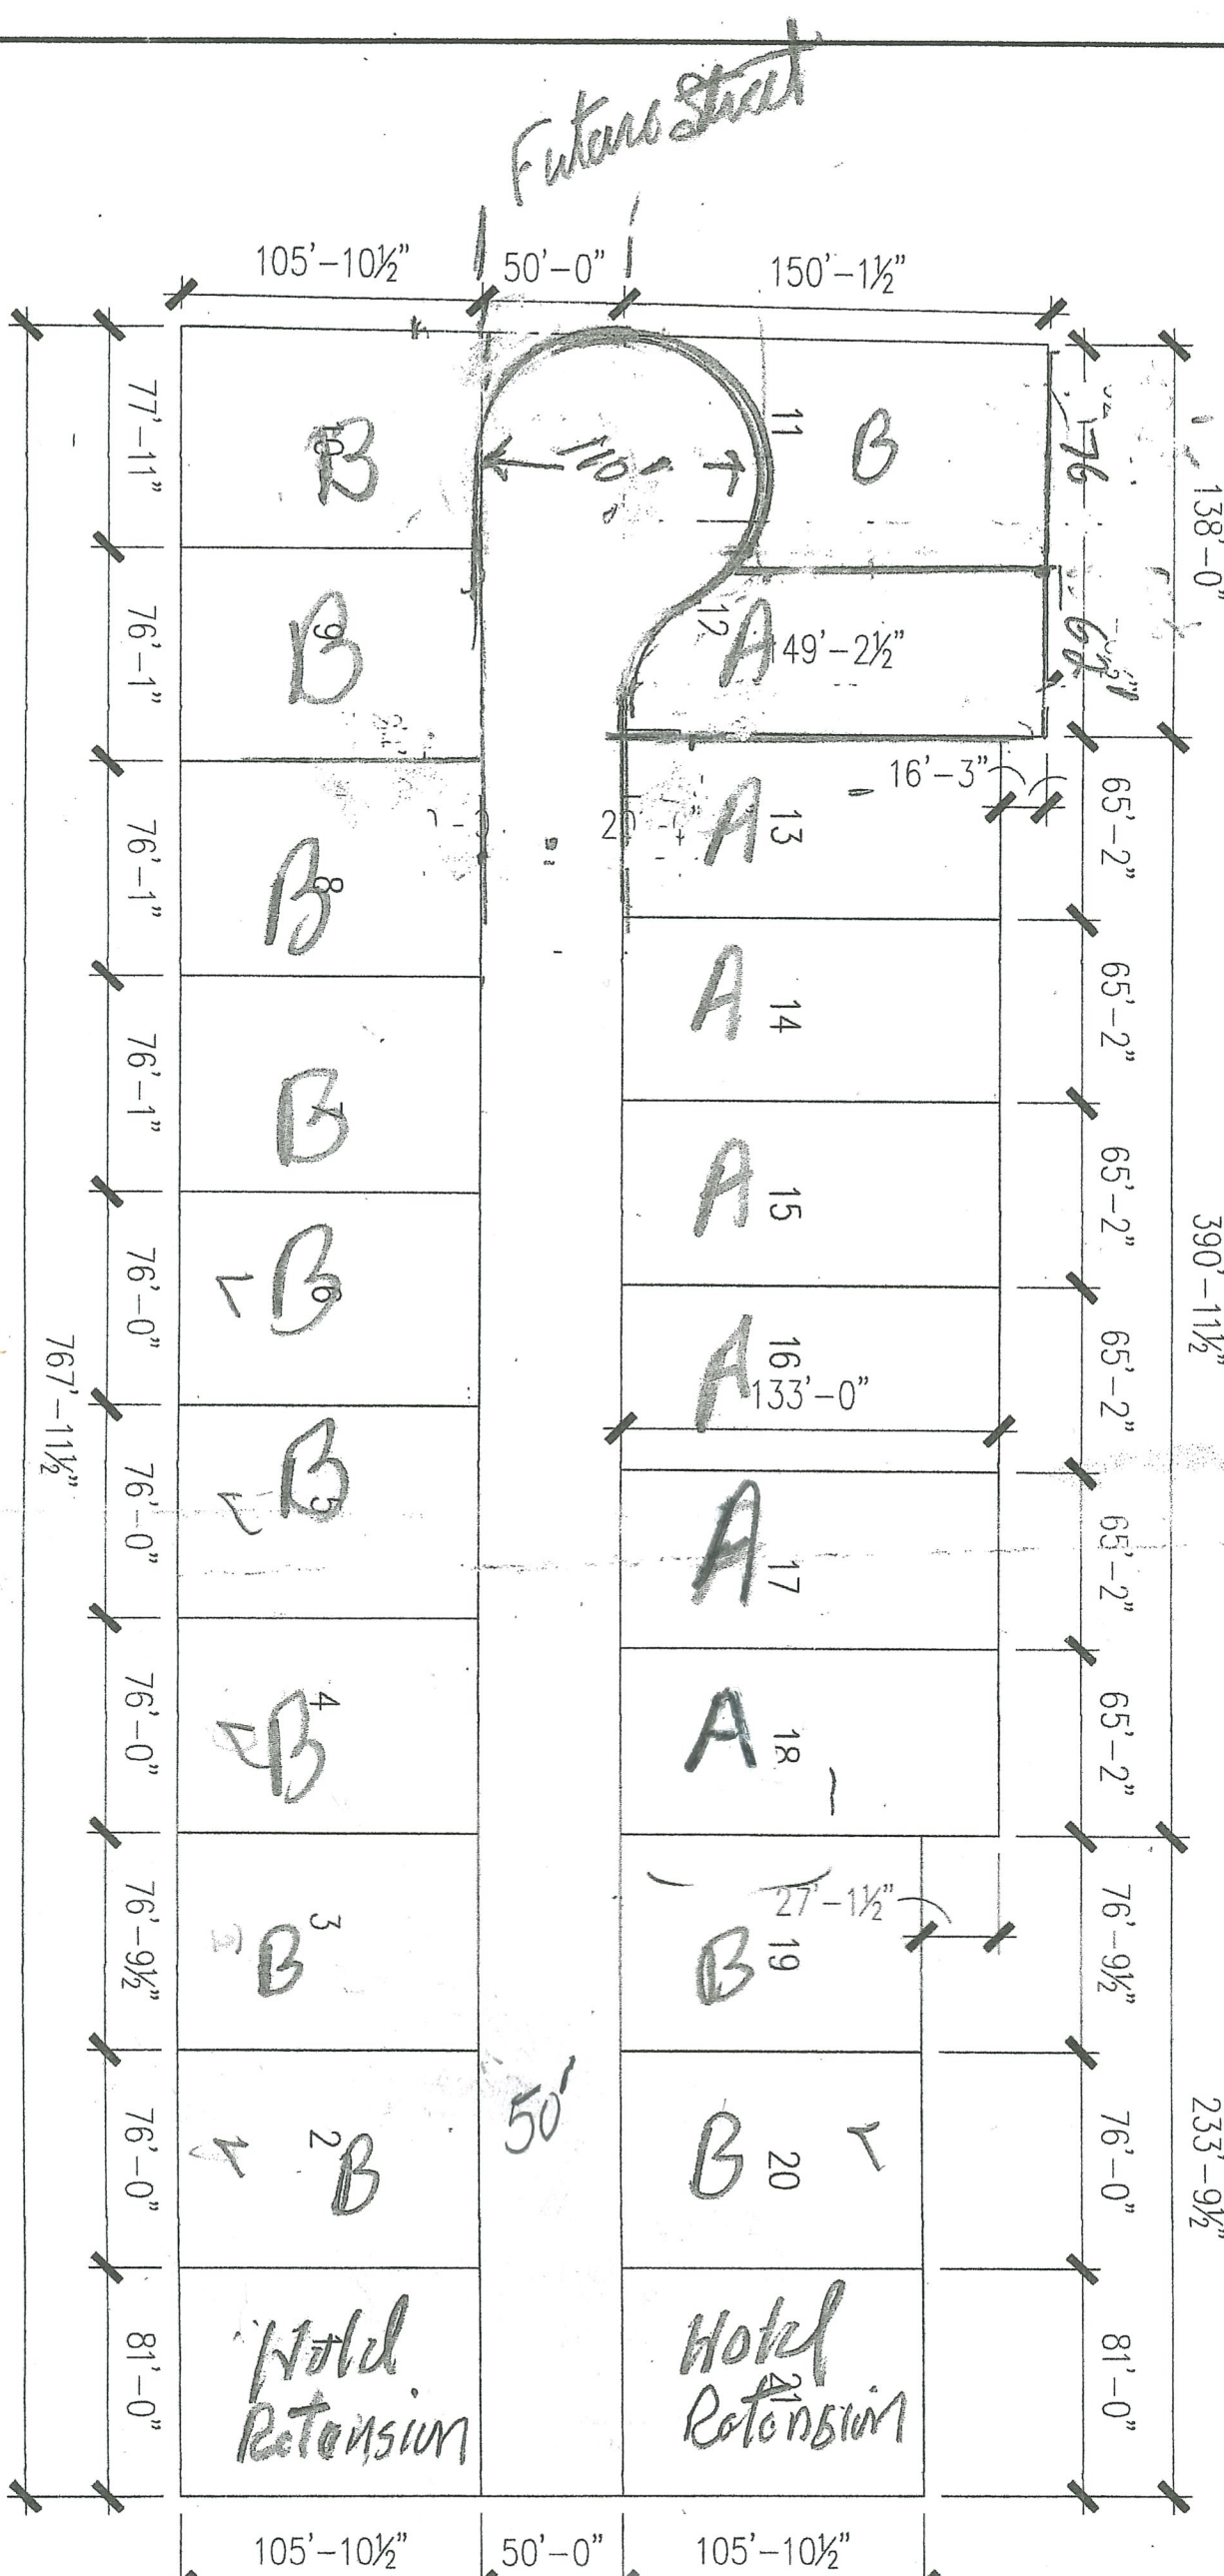

3 1/4" = 50'
Duplex


2841 GOODWIN LANE

"I, Debra L. Henry, the property owner, acknowledge that this site plan submitted for the purposes of rezoning this property is in accordance with all applicable provisions of the Zoning Ordinance. Additionally, I understand that City Council approval of this site plan in conjunction with a rezoning case does not relieve me from adherence to any/all City-adopted Codes/Ordinances at the time of plan submittal for building permits. Nor does it relieve me from adherence to any/all state or federal rules and regulations."

DATE: APRIL 8, 2022
PROJECT: MM - PLAT - BP2
A.1
FLOOR PLAN
SHEET: 1 OF 1

DATE	REVISIONS
4-8-2022	PRELIMINARY FLOOR PLAN
4-18-2022	PRELIMINARY FLOOR PLAN

GOODWIN LANE
ADDRESS LOT SUB

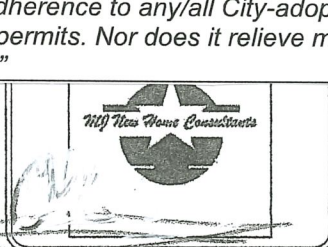

BP2
DESIGNS
ROBERTO PERA
210.855.7689
BP2PLANDISIGNS@GMAIL.COM

constructed or not. This drawing and the concepts and ideas contained herein shall not be used, copied or retained without the express written approval of BP2 PLAN DESIGN. Subsequent or distribution of this drawing to any other person or entity without the express written approval of BP2 PLAN DESIGN shall be considered a violation of the rights of BP2 PLAN DESIGN. Any abridgment or violation of the rights of BP2 PLAN DESIGN shall be prosecuted to the fullest extent possible.

